



SECTION ZZ

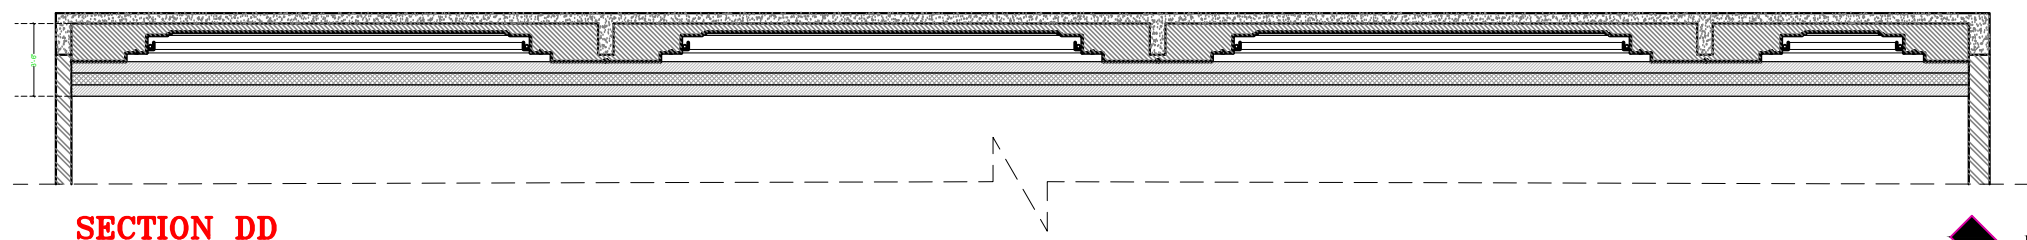

SECTION DD

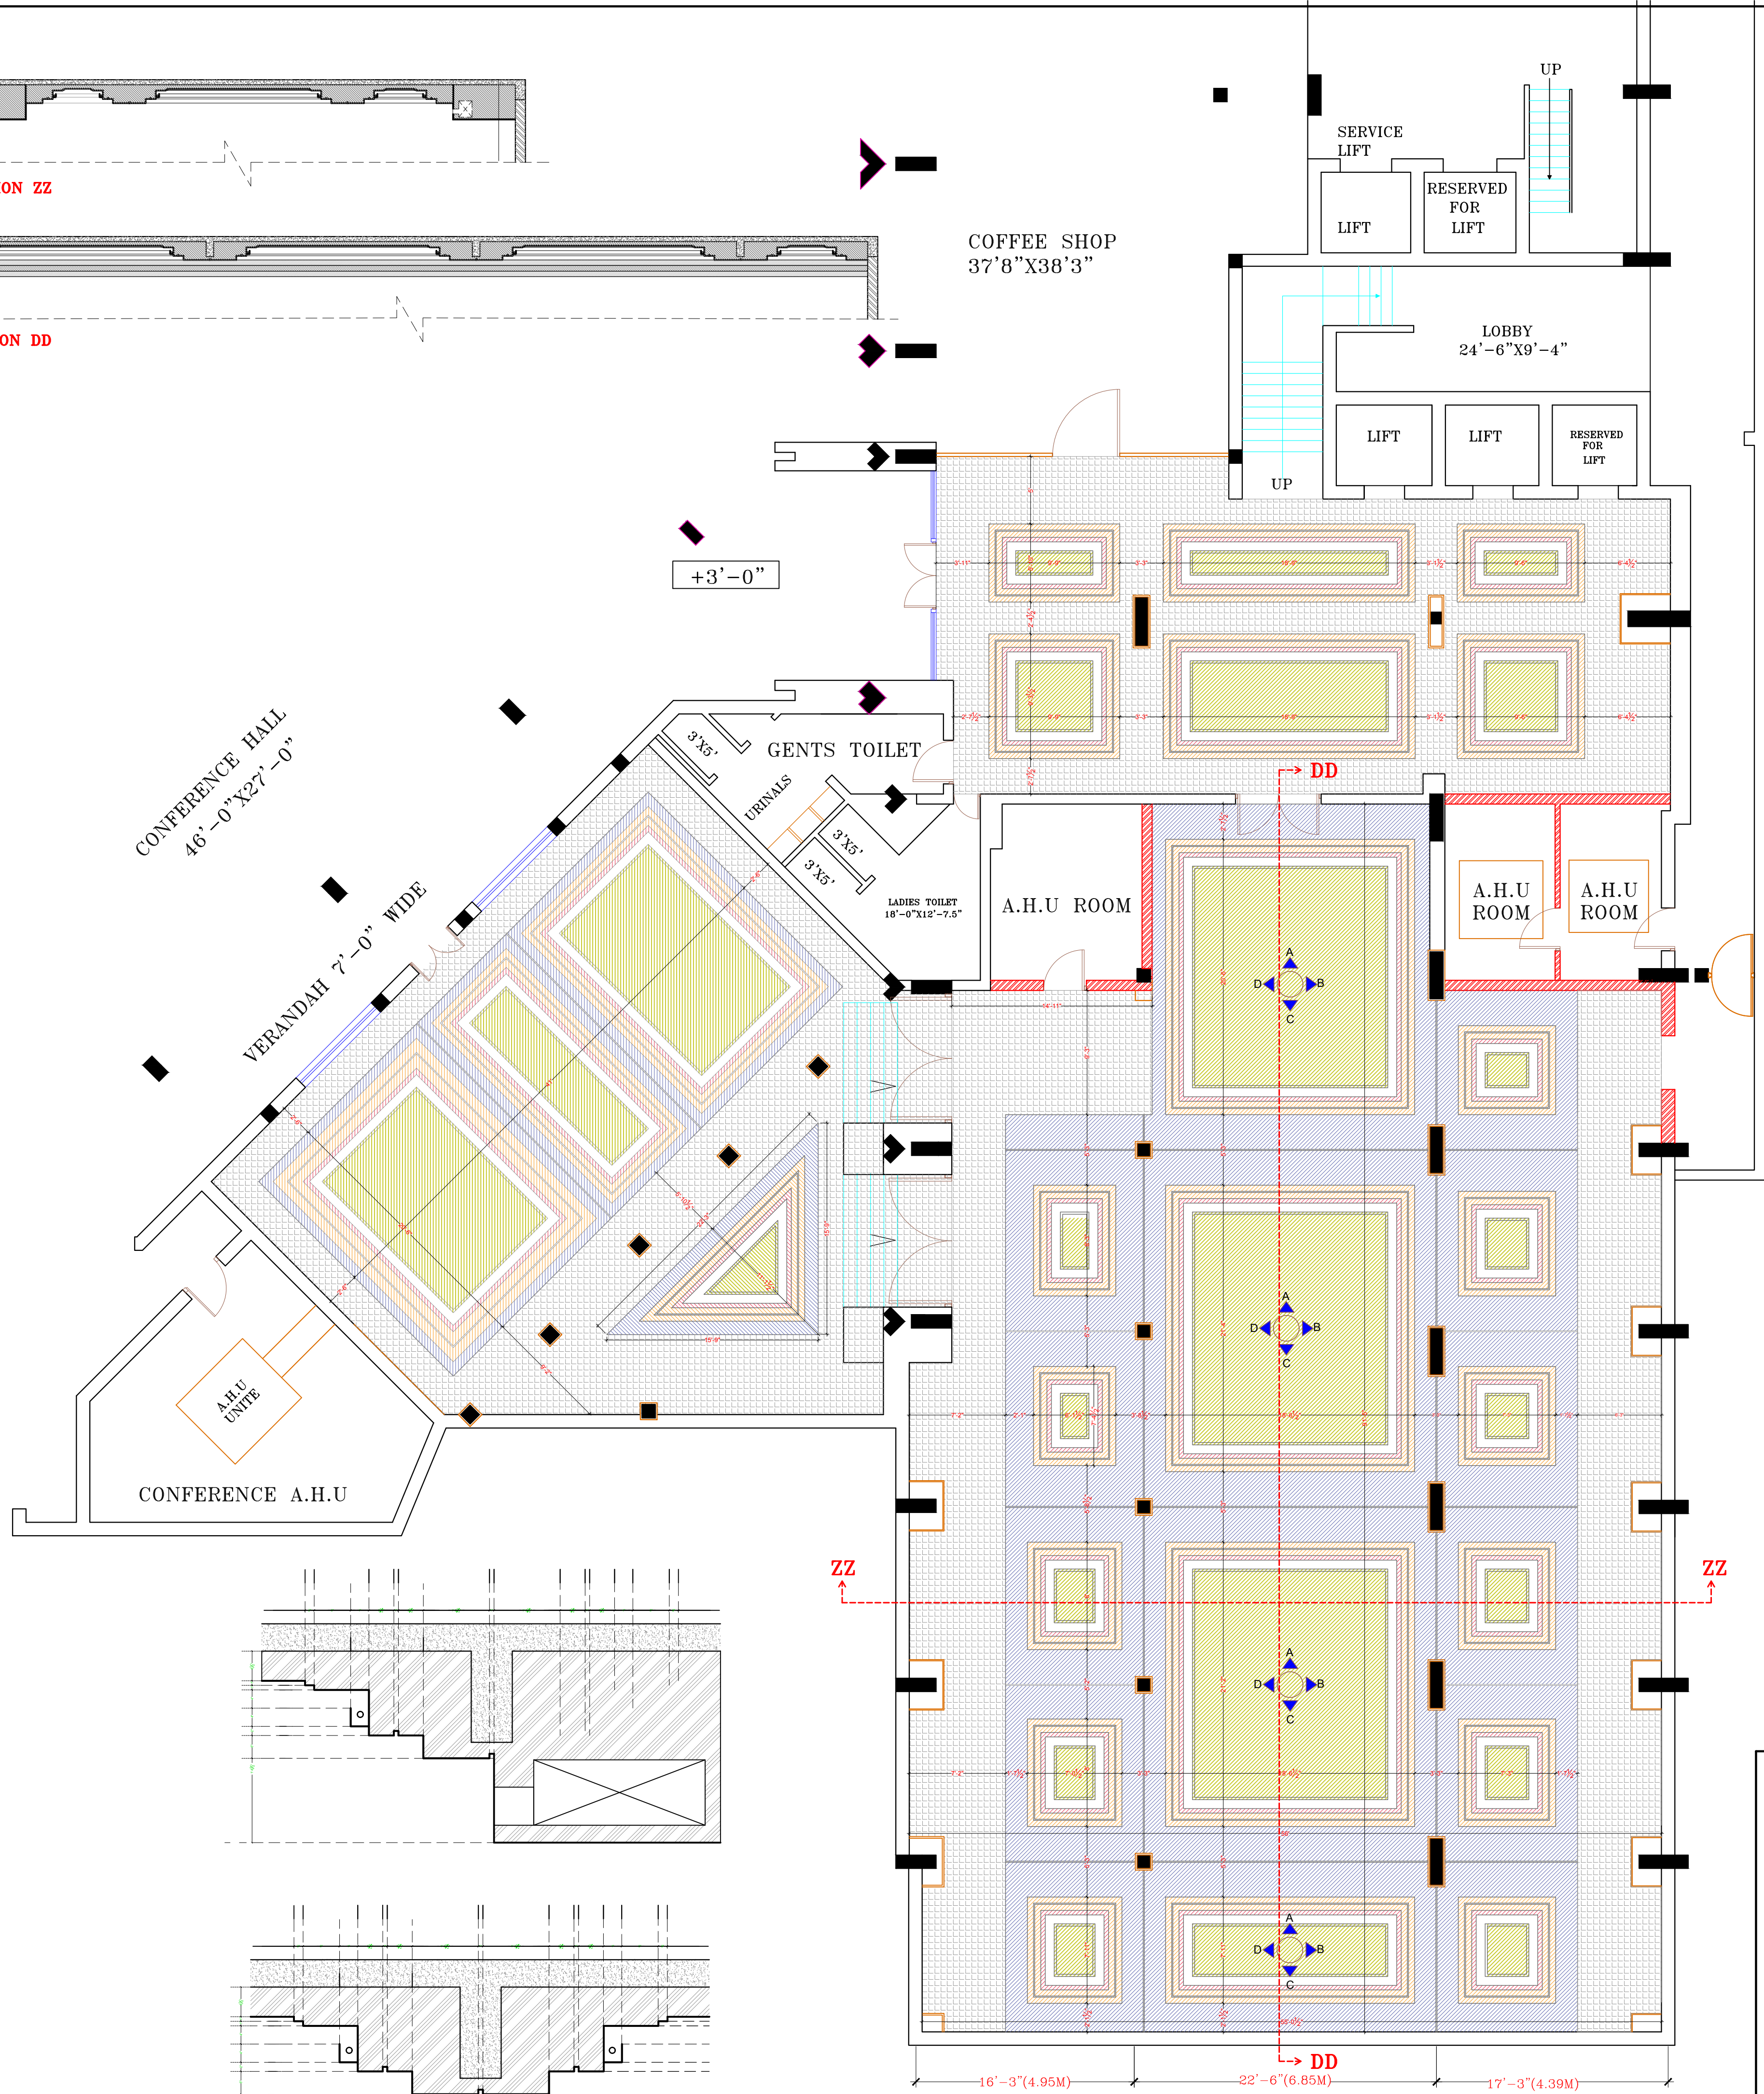

- BEAM BOTTOM
LVL +9'0"
- AS/DETAIL 1
- BEAM BOTTOM
LVL +8'8"
- ROOF SLAB
BOTTOM
+11'11 1/2"

BASEMENT FLOOR PLAN

ARCHITECT:
RAVI KUMAR GUPTA
CA/83/7739
L-1, KRISHNA MARG, C-SCHEME,
JAIPUR (302001), RAJASTHAN.
PH.0141-2360825 e-mail-ravigupta_16@yahoo.com

PROJECT:
CLARKS

DRAWING TITLE:
BANQUET FALSE CEILING

DRAWN BY: GUNJAN	SCALE:	DATE: 01-07-2019
CHECKED BY: NEERAV GUPTA	DRAWING NO.:	

NOTES:
THE COPYRIGHT AND PROPERTY OF THIS DESIGN AND DRAWING
BELONGS TO RAVI KUMAR GUPTA. IT MUST NOT BE COPIED OR
REPRODUCED IN ANY MANNER WITHOUT THEIR WRITTEN
CONSENT. A LEGAL ACTION AS PER LAW MAY BE INITIATED
AGAINST THE OFFENDER.