


SECTION AA

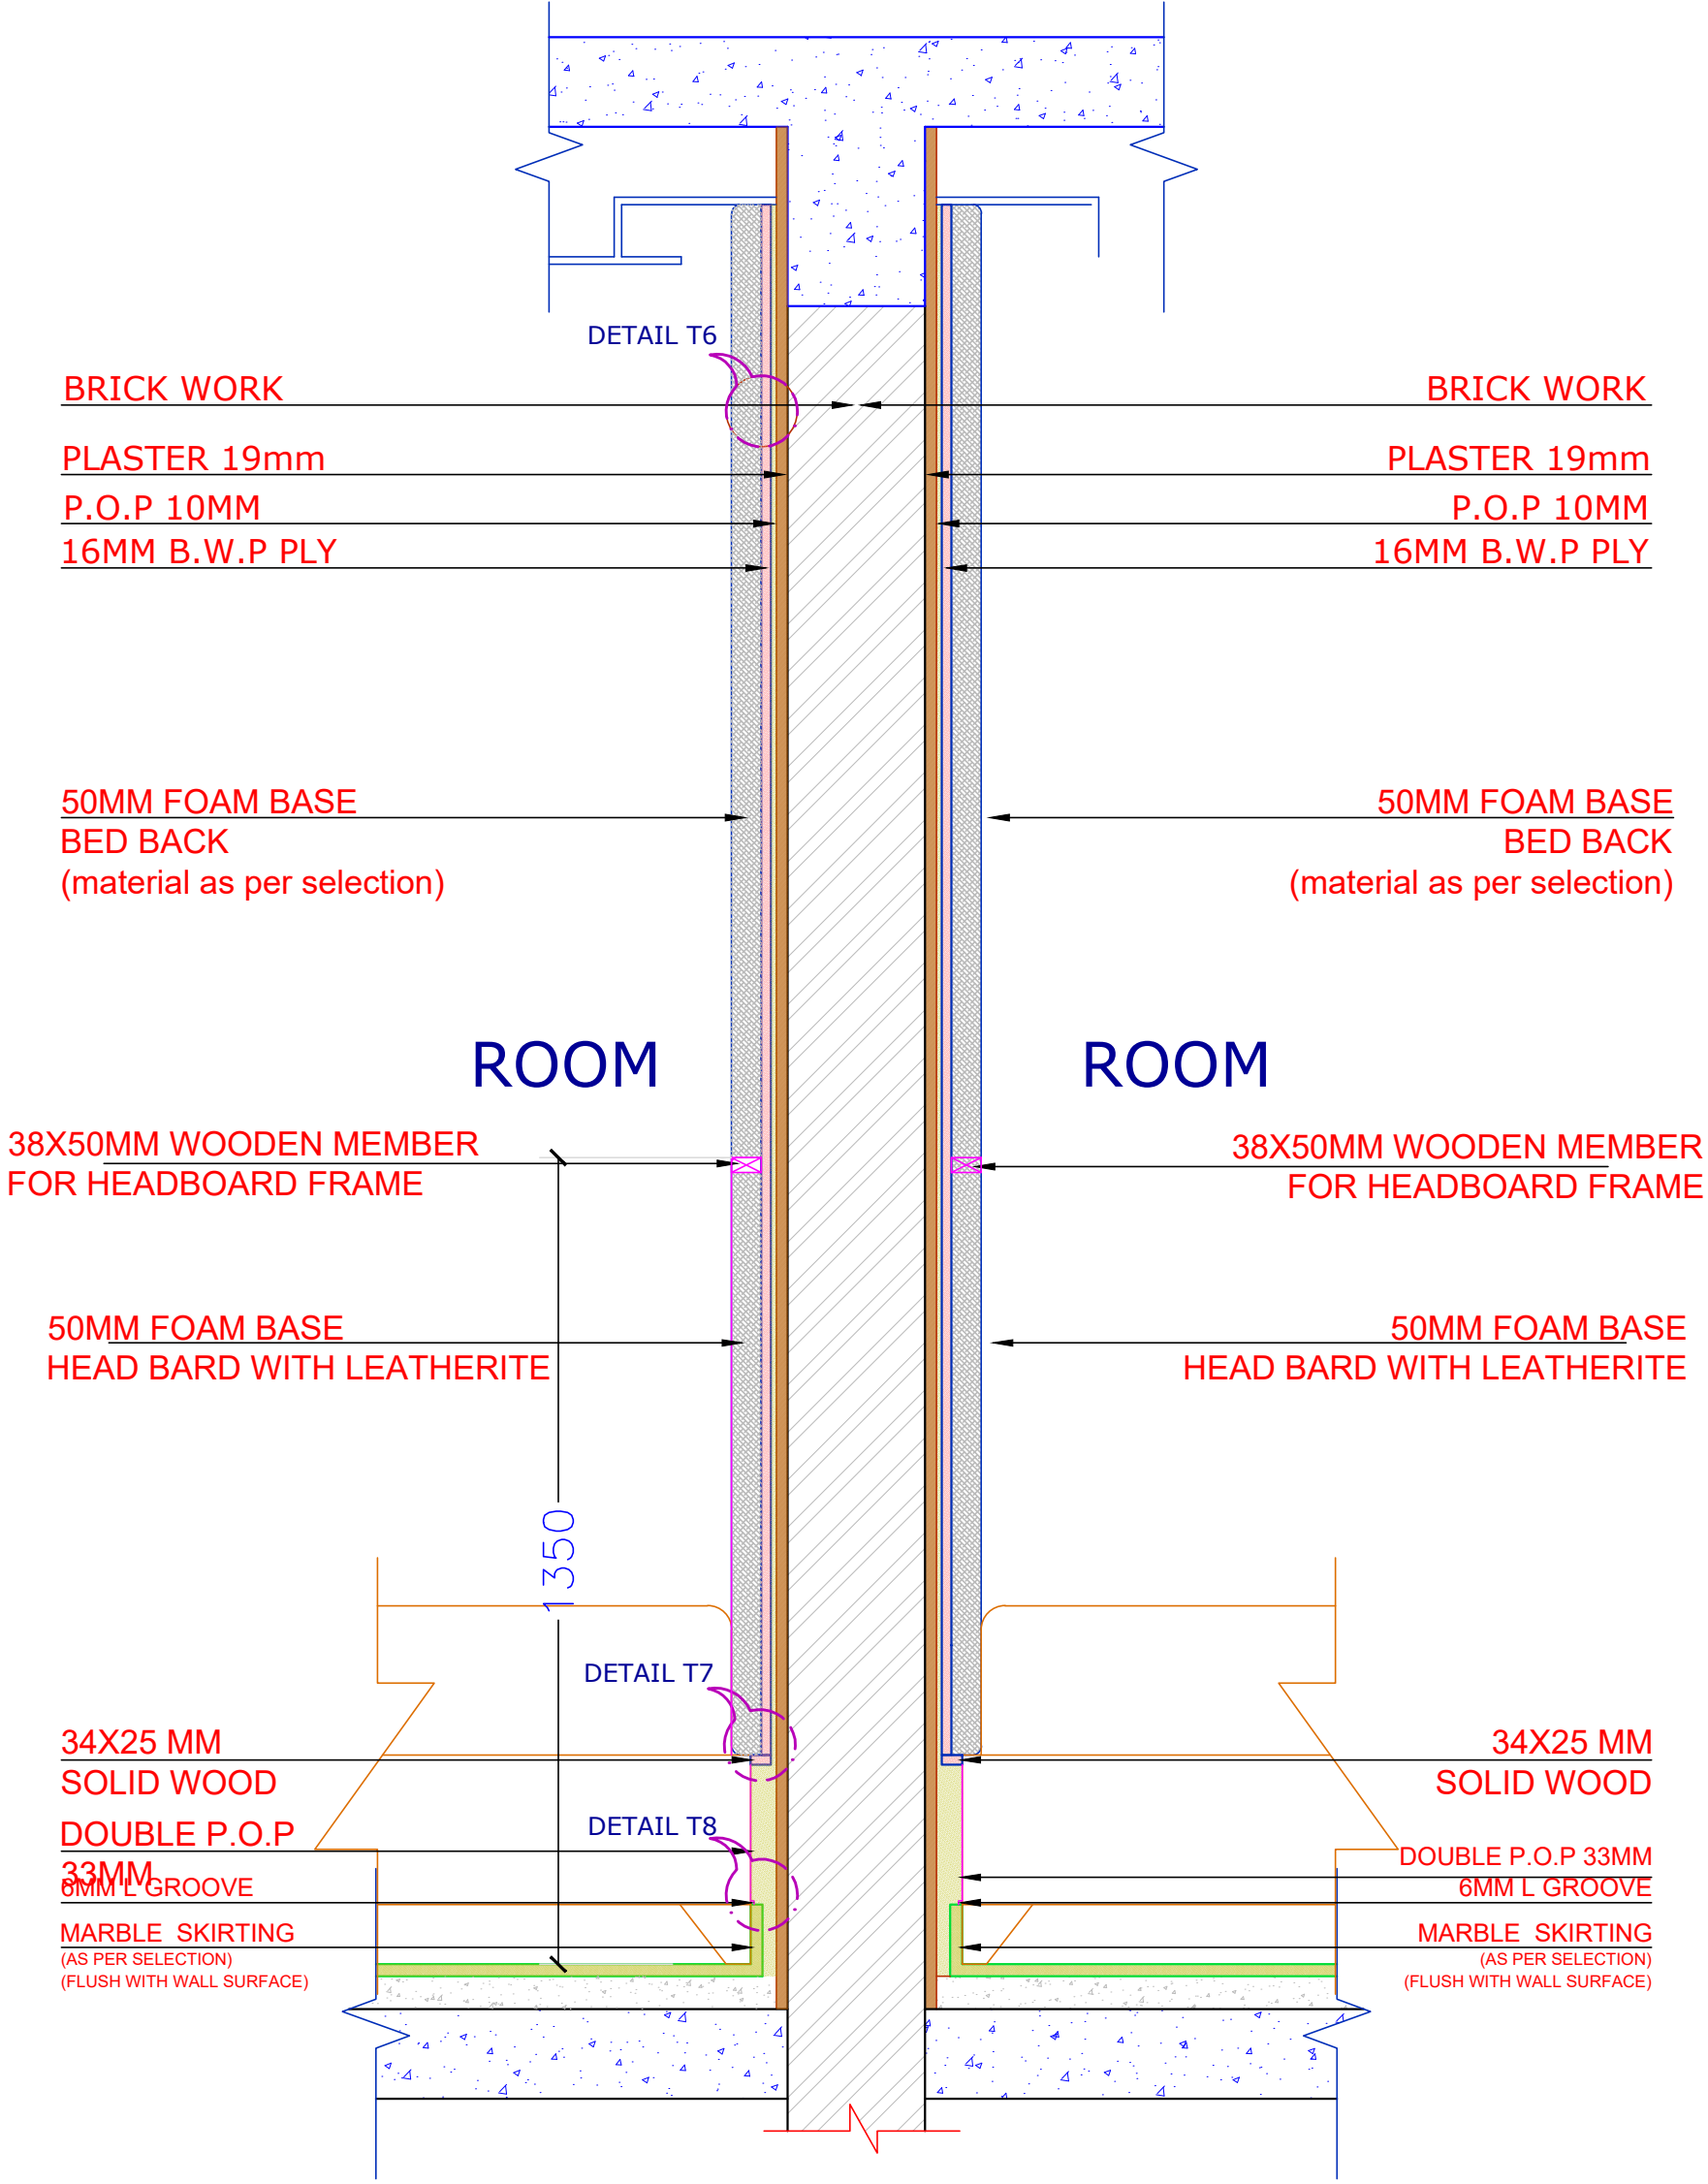

SECTION BB

ARCHITECT:			
RAVI KUMAR GUPTA			
CA/83/7739			
L-1, KRISHNA MARG, C-SCHEME, JAIPUR (302001), RAJASTHAN.PH.0141-2360835			
© 2020 All rights reserved.			
PROJECT:			
AMARA SELECTION BY IHCL			
LOCATION:			
JAIPUR			
DRAWING TITLE :			
TWIN ROOM TYPE 1 WALL SECTION AA & BB			
DRAWING BY:	SCALE:	DATE:	NORTH:
RISHABH	N.T.S	02-01-20	
CHECKED BY:			
NEERAV GUPTA	G/TWR/M/WA/1		
NOTE:			
THIS DRAWING IS THE PROPERTY OF THE ARCHITECT. NO PART OF THIS DRAWING IS TO BE REPRODUCED OR TRANSMITTED IN ANY FORM OR BY ANY MEANS, ELECTRONIC OR MECHANICAL, WITHOUT THE WRITTEN PERMISSION OF THE ARCHITECT.			