



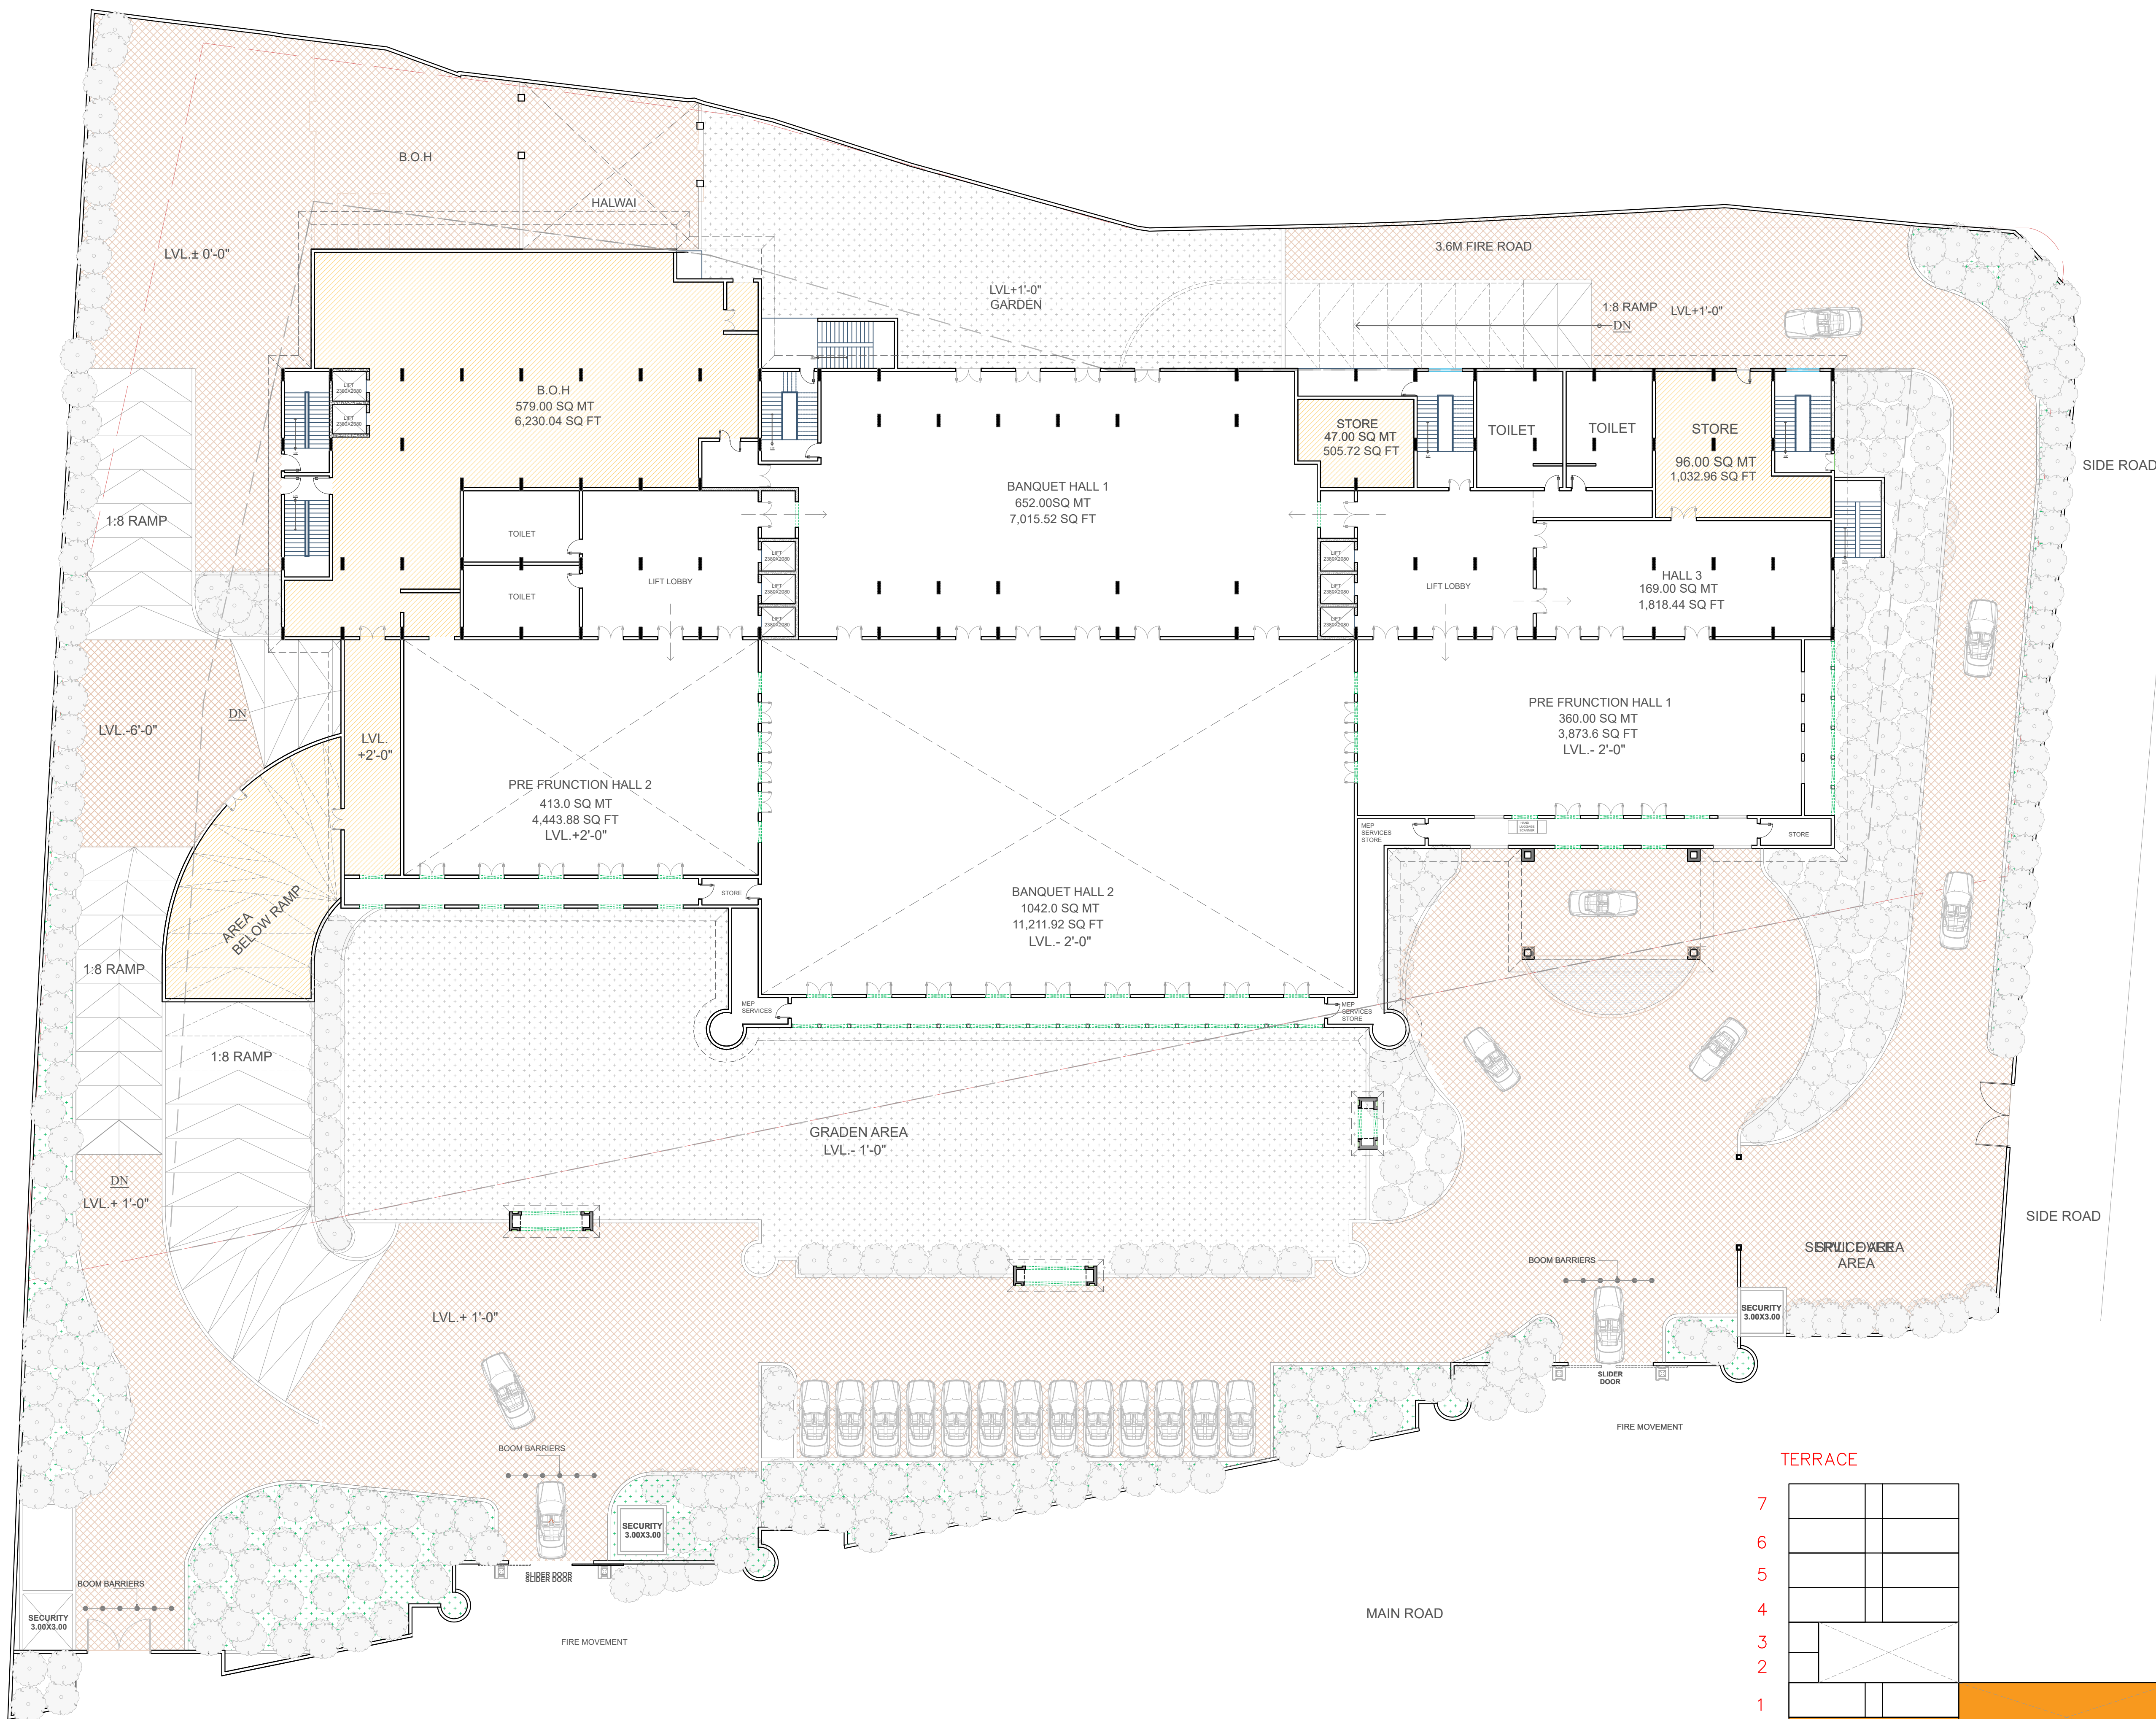

GROUND FLOOR PLAN

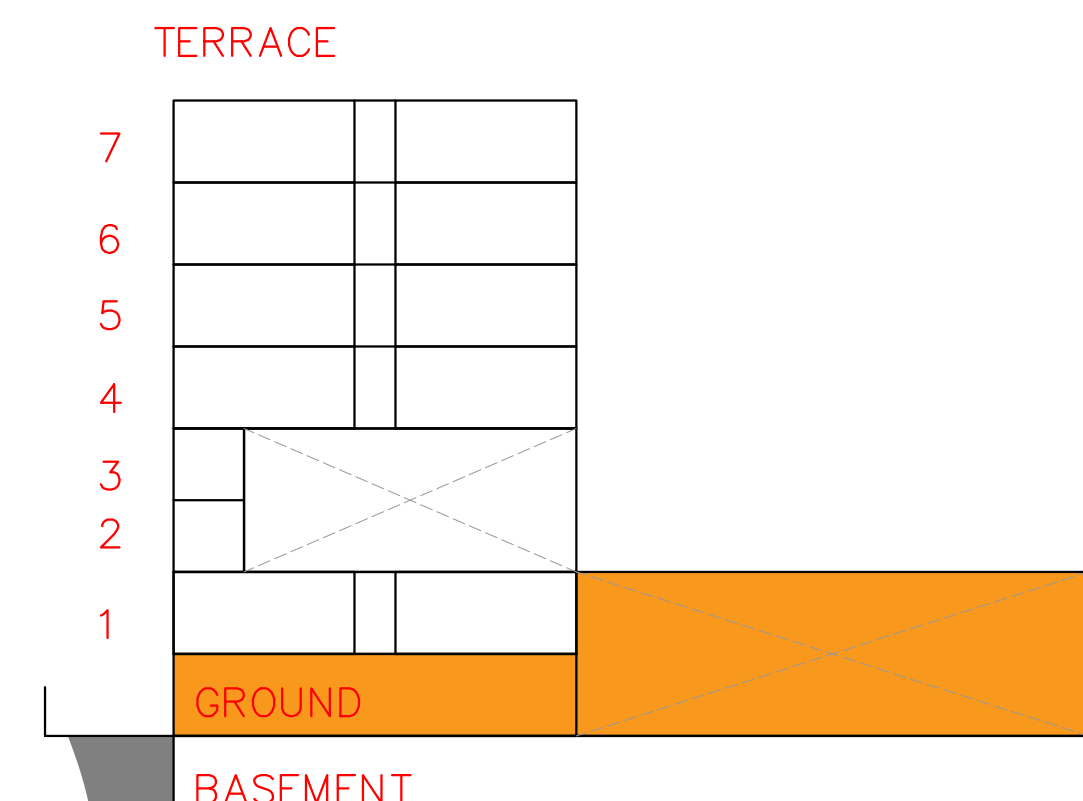

ARCHITECT:
RAVI KUMAR GUPTA
CA/83/7739
L-1, KRISHNA MARG, C-SCHEME,
JAIPUR (302001), RAJASTHAN.
PH.0141-2360825 E-Mail-ravigupta_15@yahoo.com

DRAWING TITLE:
GROUND FLOOR PLAN

PROJECT:
**HOTEL AT AJMER
ROAD NH-8**

DRAWN BY: RAHUL	NORTH:	DATE: 28-11-2025
CHECKED BY: NEERAV GUPTA	DRAWING NO.: A2	SCALE:

NOTES:
THE COPYRIGHT AND PROPERTY OF THIS DESIGN AND DRAWING
BELONGS TO RAVI KUMAR GUPTA. IT MUST NOT BE COPIED OR
REPRODUCED IN ANY MANNER WITHOUT THEIR WRITTEN
CONSENT. A LEGAL ACTION AS PER LAW MAY BE INITIATED
AGAINST THE OFFENDER.

STRUCTURE CO. :