


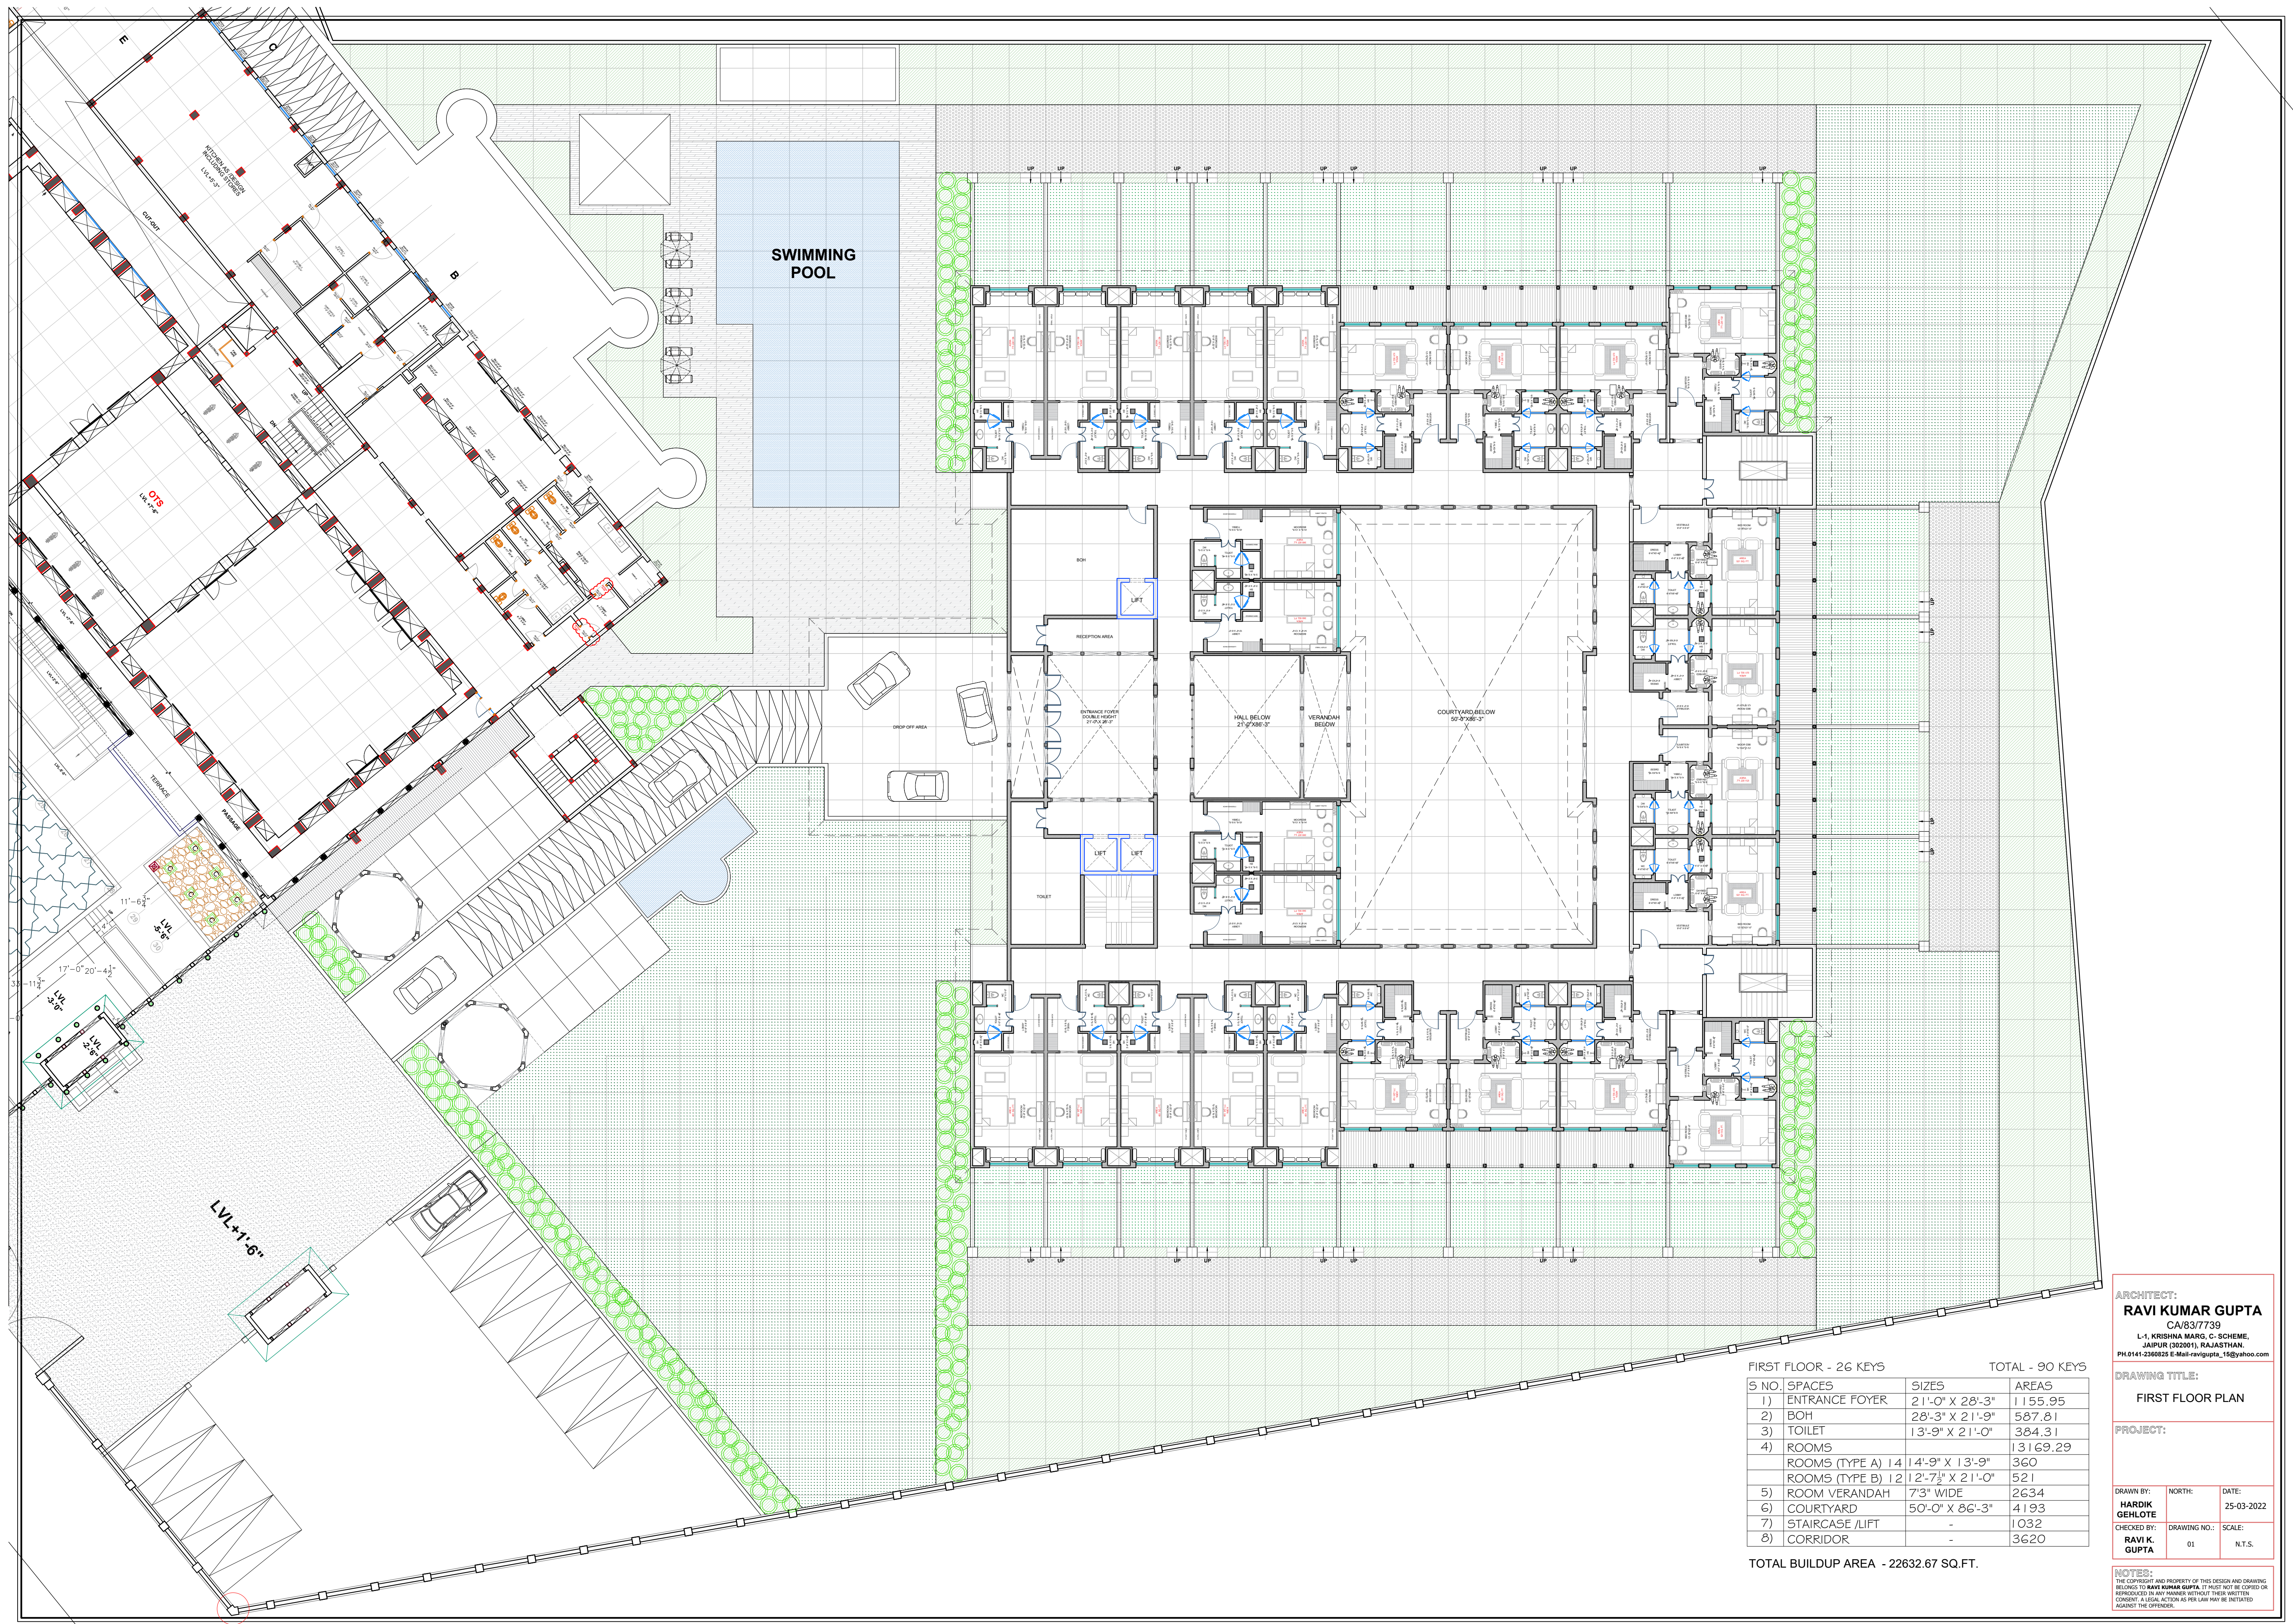

FIRST FLOOR - 26 KEYS			TOTAL - 90 KEYS
S NO.	SPACES	SIZES	AREAS
1)	ENTRANCE FOYER	21'-0" X 28'-3"	1155.95
2)	BOH	28'-3" X 21'-9"	587.81
3)	TOILET	13'-9" X 21'-0"	384.31
4)	ROOMS		13169.29
	ROOMS (TYPE A) 14	14'-9" X 13'-9"	360
	ROOMS (TYPE B) 12	12'-7½" X 21'-0"	521
5)	ROOM VERANDAH	7'-3" WIDE	2634
6)	COURTYARD	50'-0" X 86'-3"	4193
7)	STAIRCASE /LIFT	-	1032
8)	CORRIDOR	-	3620

TOTAL BUILDUP AREA - 22632.67 SQ.FT.

ARCHITECT:
RAVI KUMAR GUPTA
CA/83/7739
L-1, KRISHNA MARG, C-SCHEME,
JAIPUR (302001), RAJASTHAN.
PH.0141-2368225 E-Mail-ravigupta_15@yahoo.com

DRAWING TITLE:
FIRST FLOOR PLAN

PROJECT:

DRAWN BY: HARDIK GEHLOTE	NORTH:	DATE: 25-03-2022
CHECKED BY: RAVI K. GUPTA	DRAWING NO.: 01	SCALE: N.T.S.

NOTES:
THE COPYRIGHT AND PROPERTY OF THIS DESIGN AND DRAWING
BELONGS TO RAVI KUMAR GUPTA. IT MUST NOT BE COPIED OR
REPRODUCED IN ANY MANNER WITHOUT THEIR WRITTEN
CONSENT. A LEGAL ACTION AS PER LAW MAY BE INITIATED
AGAINST THE OFFENDER.