




REFLECTED CEILING PLAN

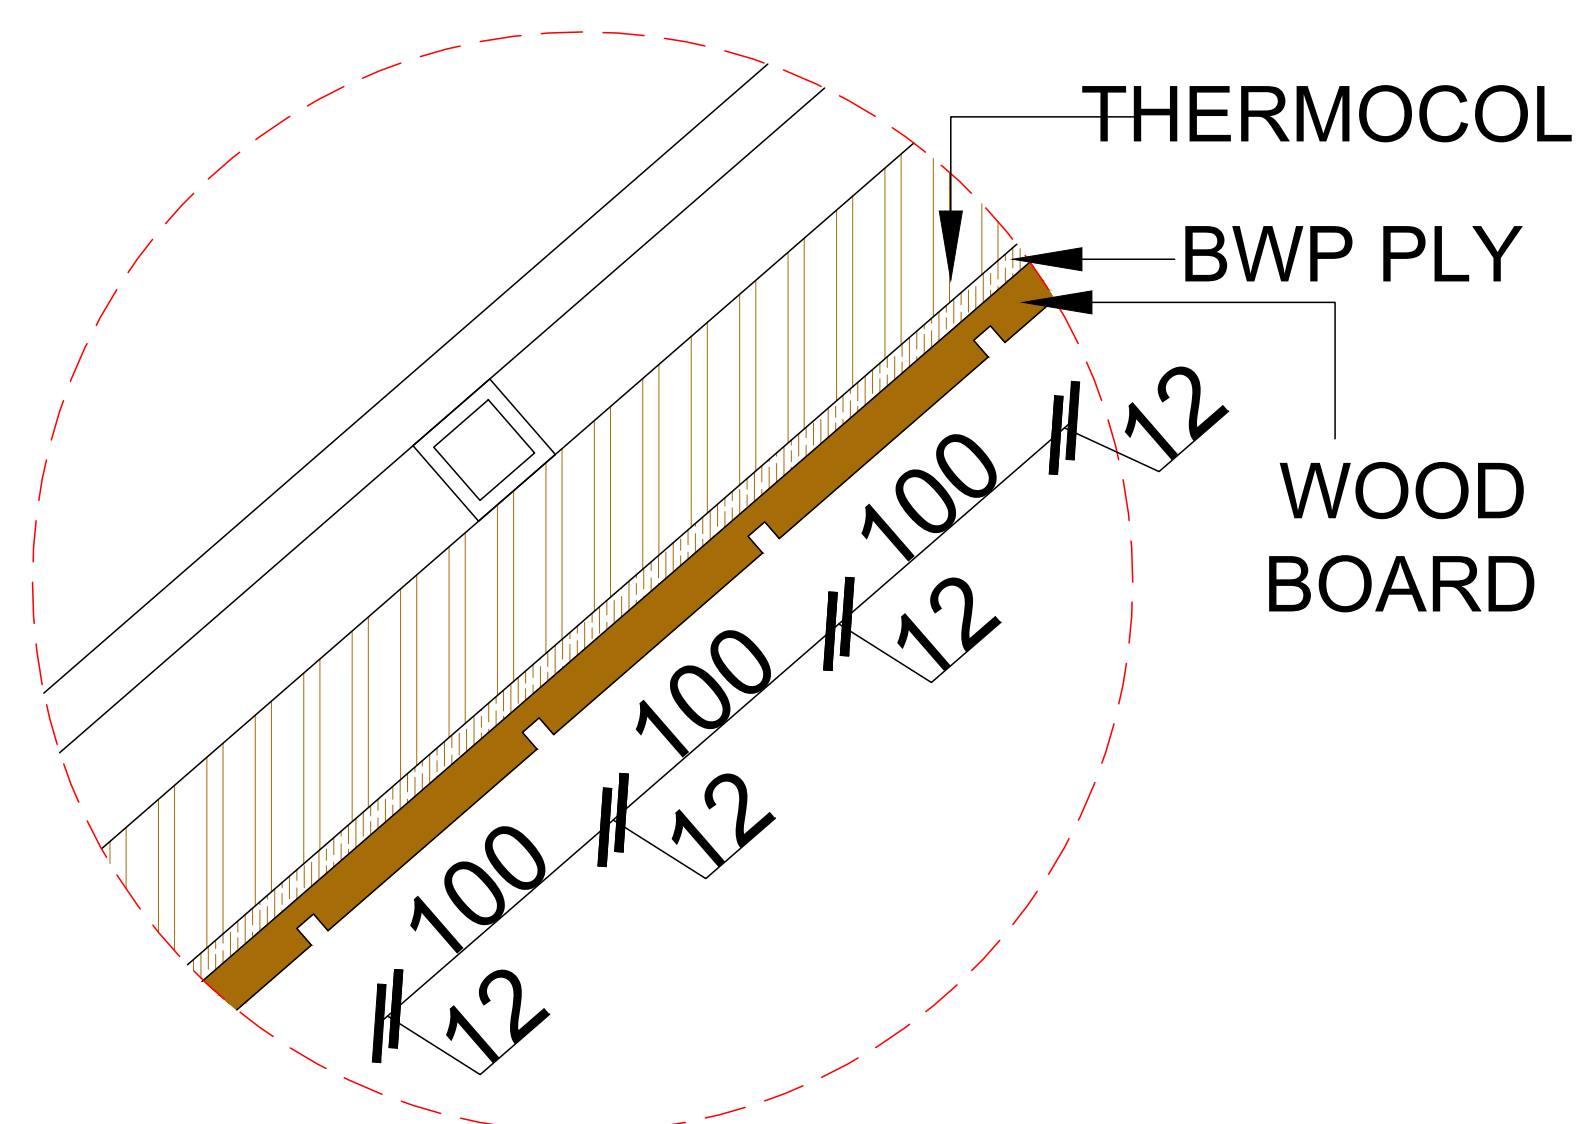

SECTION AT A

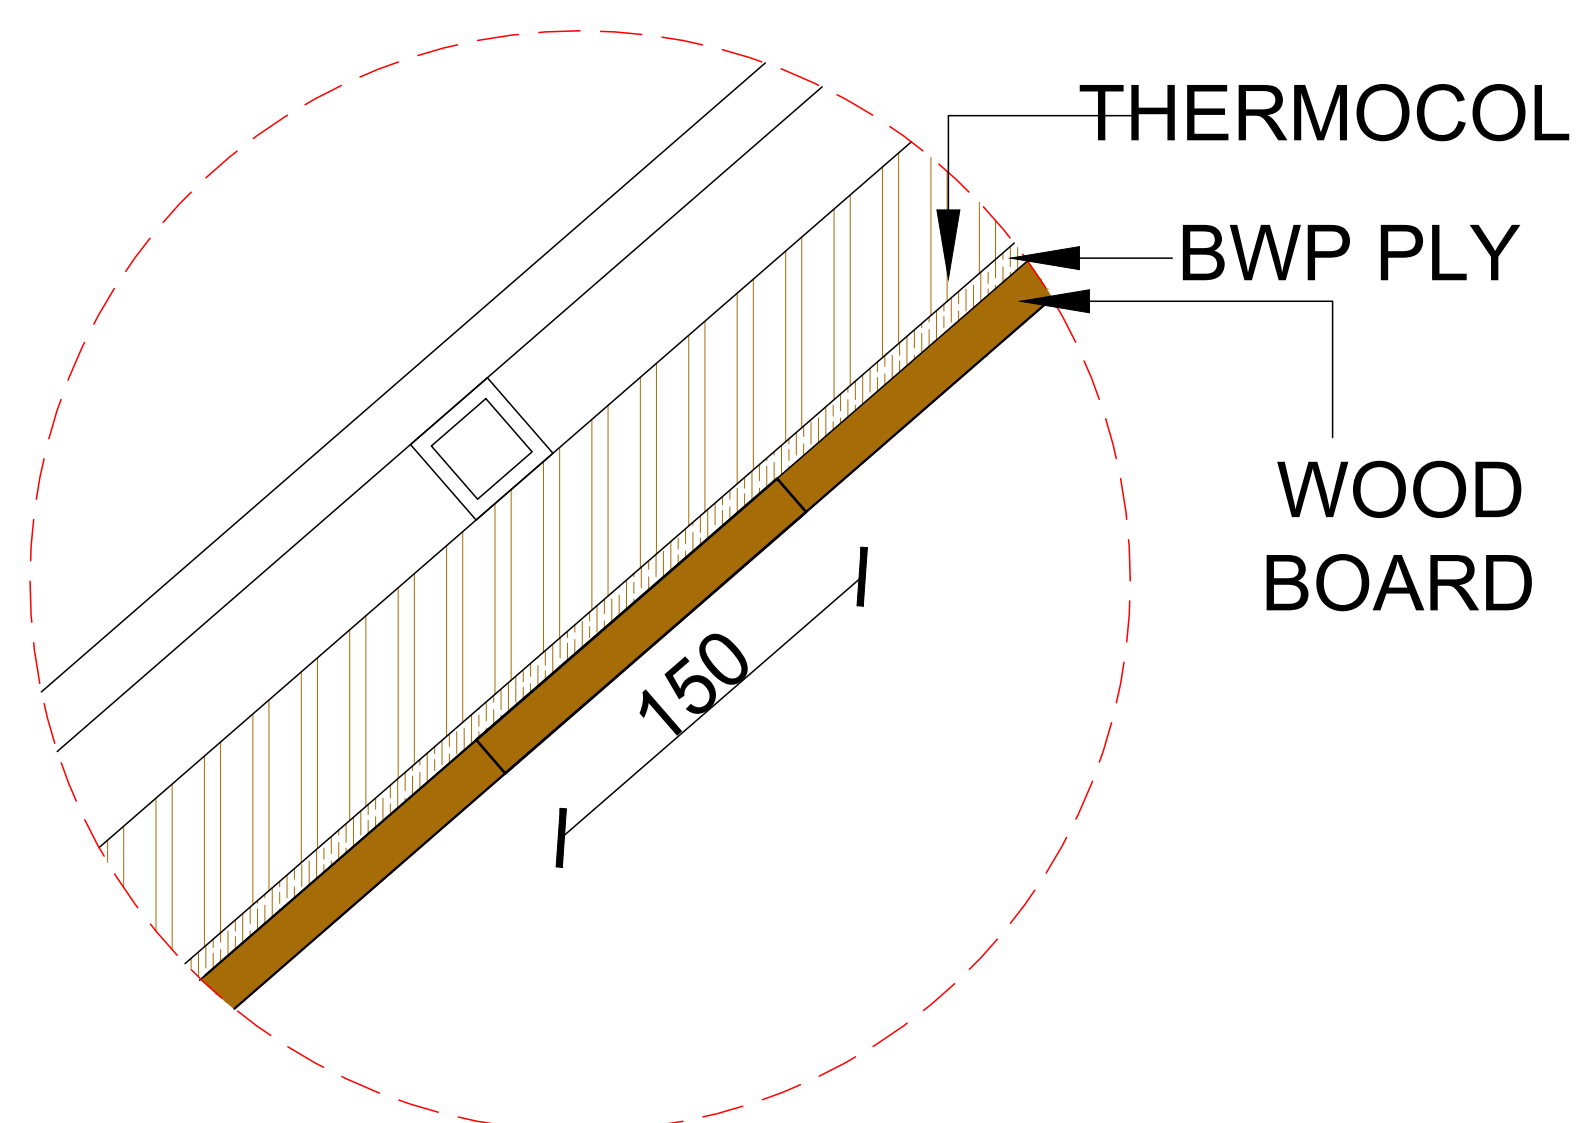

SECTION AT B

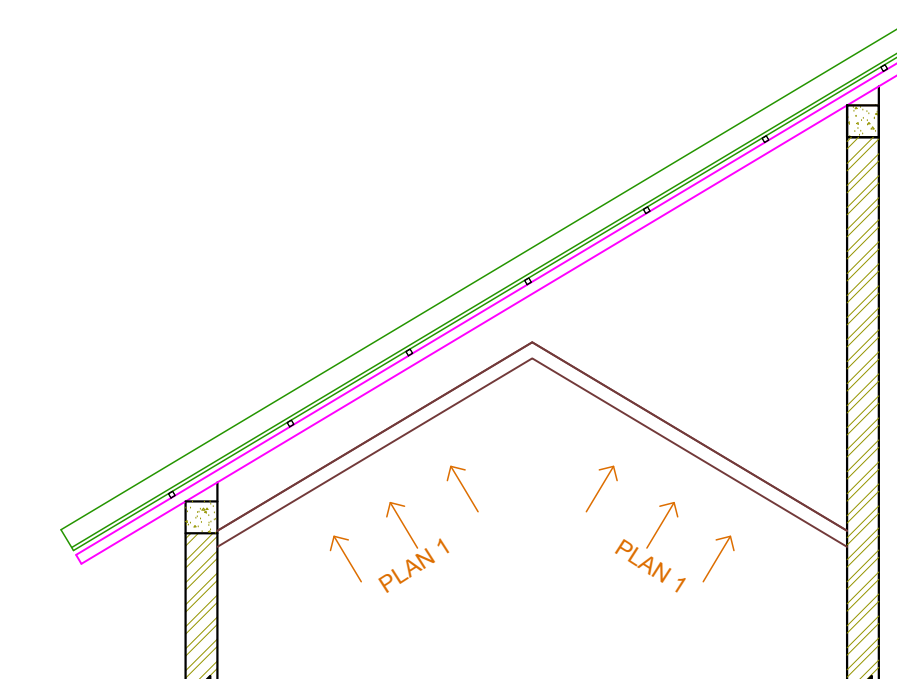


ARCHITECT:
NEERAV GUPTA
CA/2009/44766
L-1, KRISHNA MARG, C- SCHEME,
JAIPUR (302001), RAJASTHAN.
PH.0141-2360825 E-Mail-ravigupta_15@yahoo.com

PROJECT:

**PROPOSED RESORT AT
SAWAIMADHOPUR**

DRAWING TITLE:

**SUITE 1ST FLOOR
FALSE CEILING**

DRAWN BY: RISHABH	SCALE: NTS	DATE: 31-07-18
CHECKED BY: NEERAV GUPTA	NORTH :- 	SHEET NO.:-

NOTES:
THE COPYRIGHT AND PROPERTY OF THIS DESIGN AND DRAWING BELONGS TO **RAVI KUMAR GUPTA**. IT MUST NOT BE COPIED OR REPRODUCED IN ANY MANNER WITHOUT THEIR WRITTEN CONSENT. A LEGAL ACTION AS PER LAW MAY BE INITIATED AGAINST THE OFFENDER.