


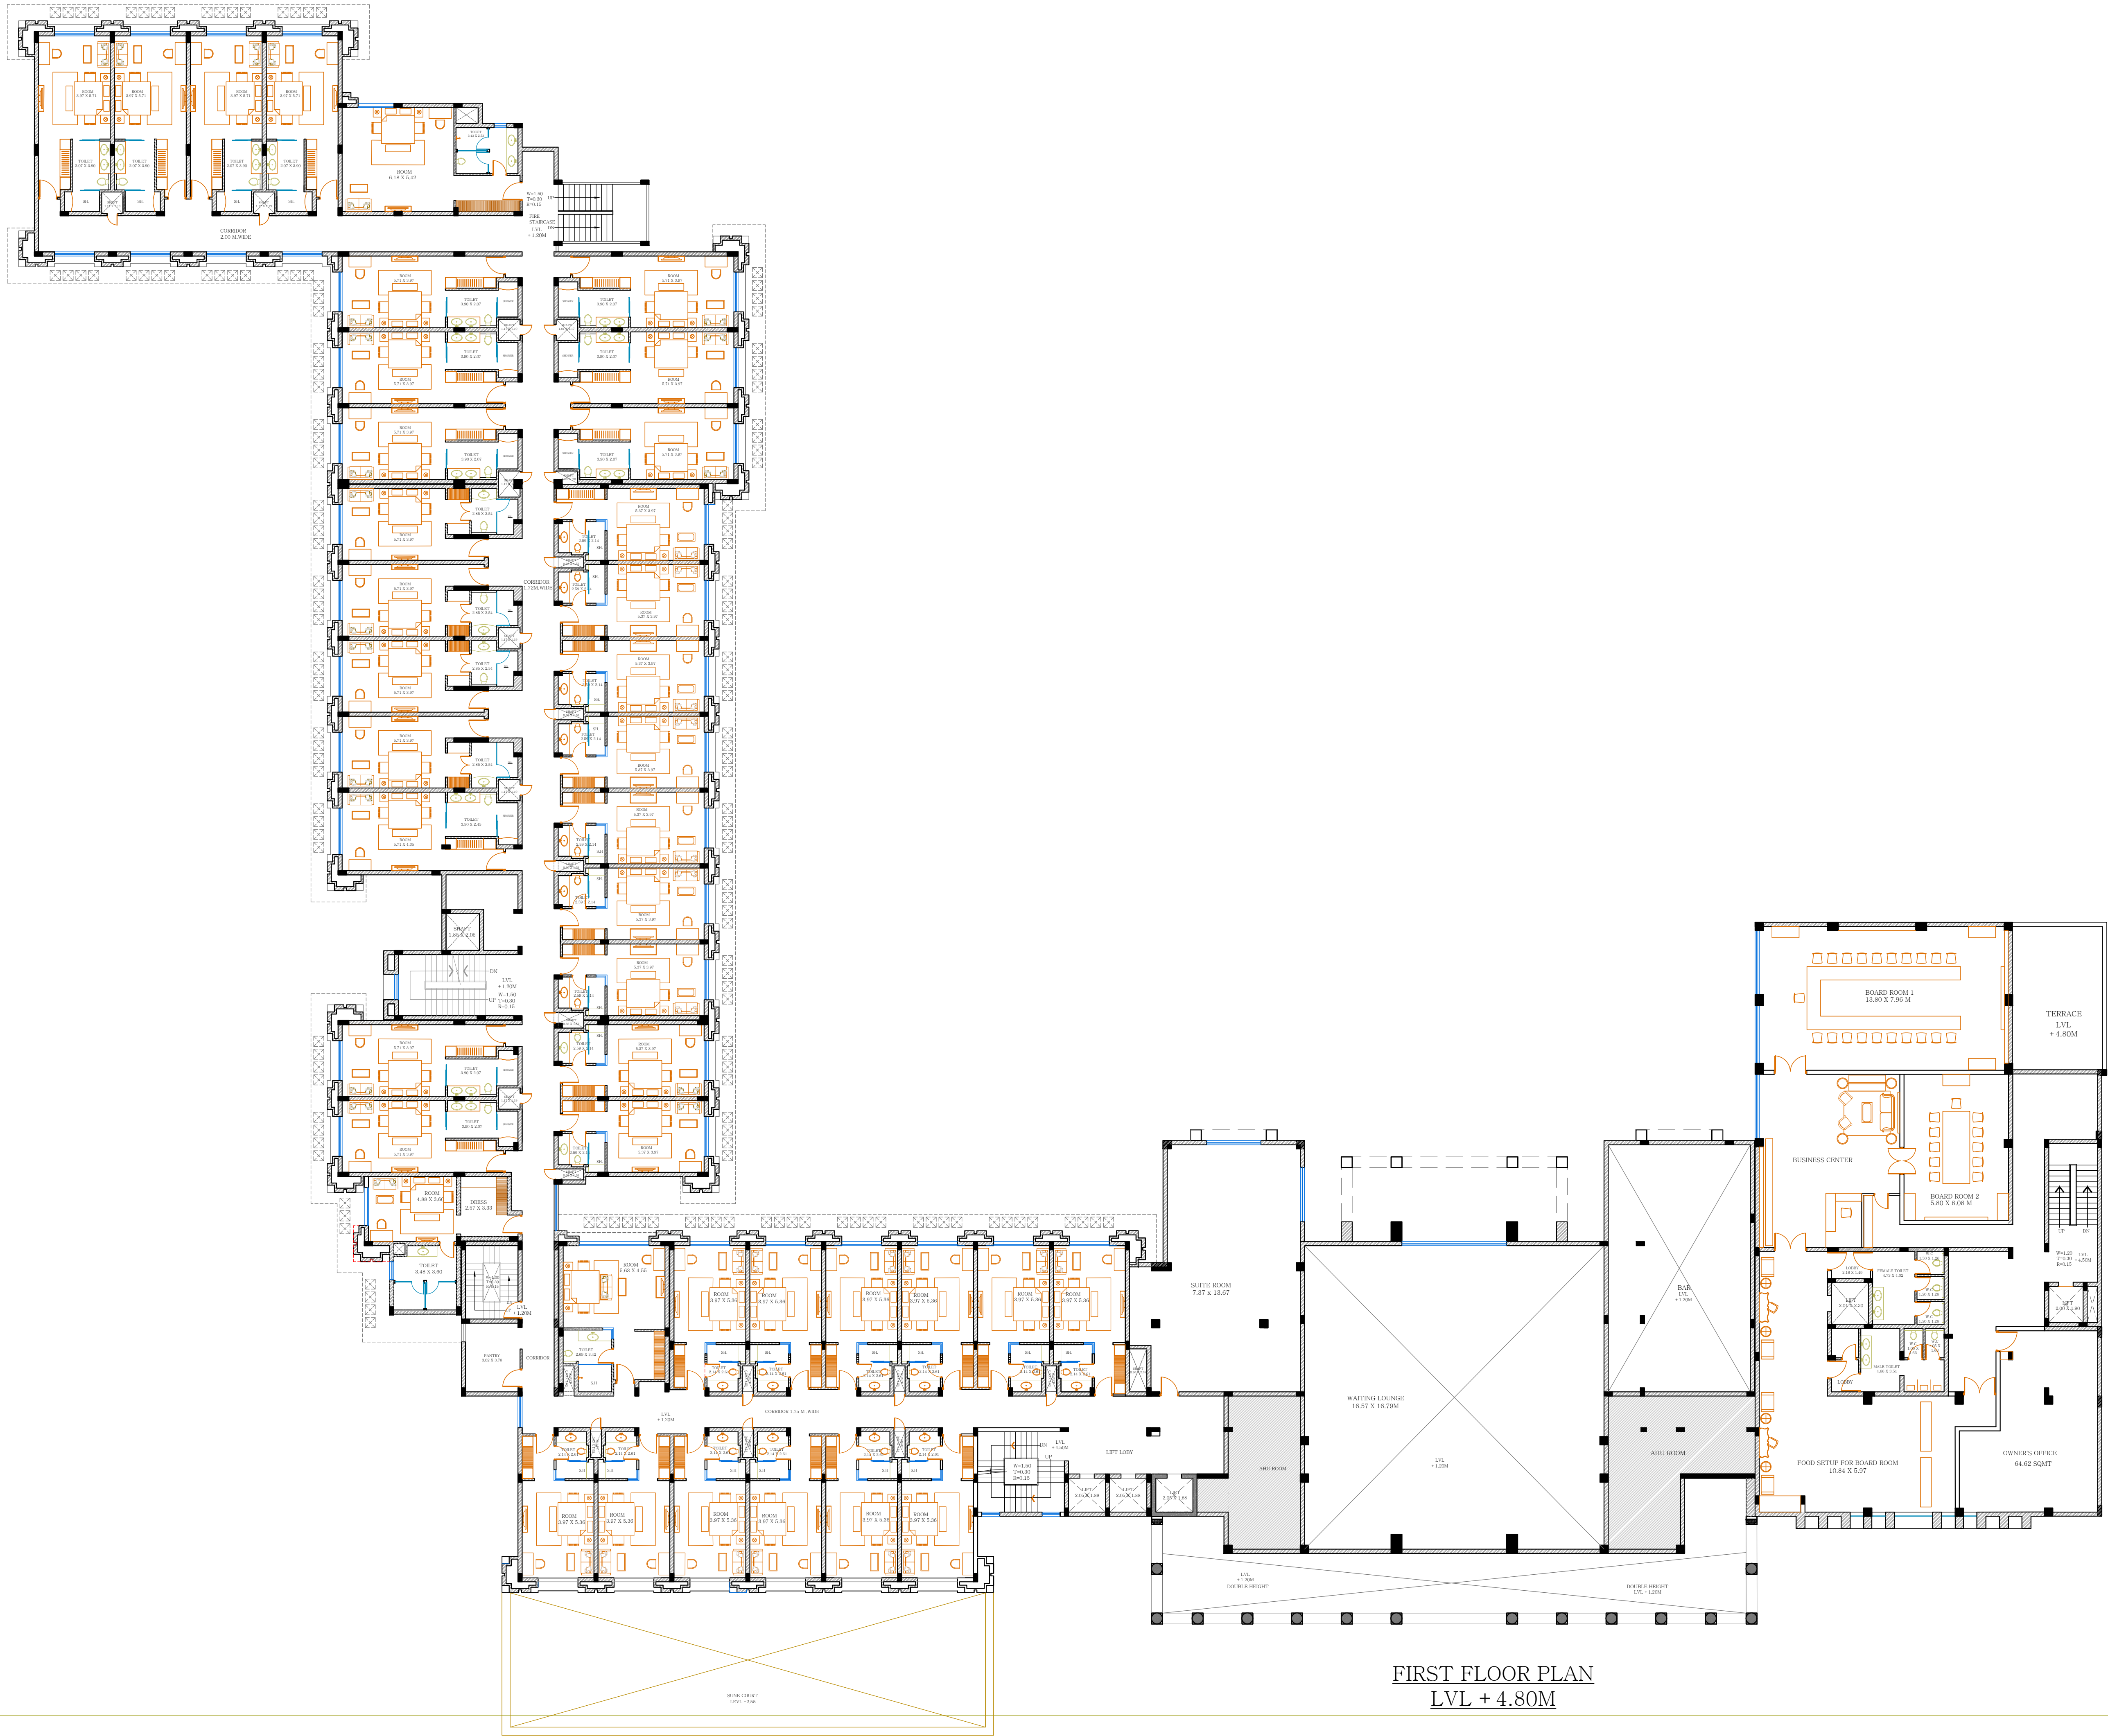

FIRST FLOOR PLAN
LVL + 4.80M

ARCHITECT:

RAVI KUMAR GUPTA
LVL, KIRISHNA HANU, C. SCHEMES
MUMBAI (INDIA) KIRISHNA HANU (INDIA) 200005
1-101-102, KIRISHNA HANU (INDIA) 200005

PROJECT:

**RESORTS OF MAKERS
CHAMBER**

DRAWING TITLE:

**ARCHITECTURAL
FIRST FLOOR PLAN**

DRAWN BY:	SCALE:	DATE:
JITENDRA SINGH	N.T.S.	22-6-2019
CHECKED BY:	DRAWING NO.:	
NEERAV GUPTA		

NOTES:

THE LAYOUT AND PROPERTY OF THIS DESIGN AND DRAWING
BELONGS TO **RAVI KUMAR GUPTA**. IT MUST NOT BE COPIED OR
REPRODUCED IN ANY MANNER WITHOUT THE WRITTEN
CONSENT OF **RAVI KUMAR GUPTA**. ANY SUCH ACTION MAY BE
PROSECUTED IN A COURT OF LAW.