


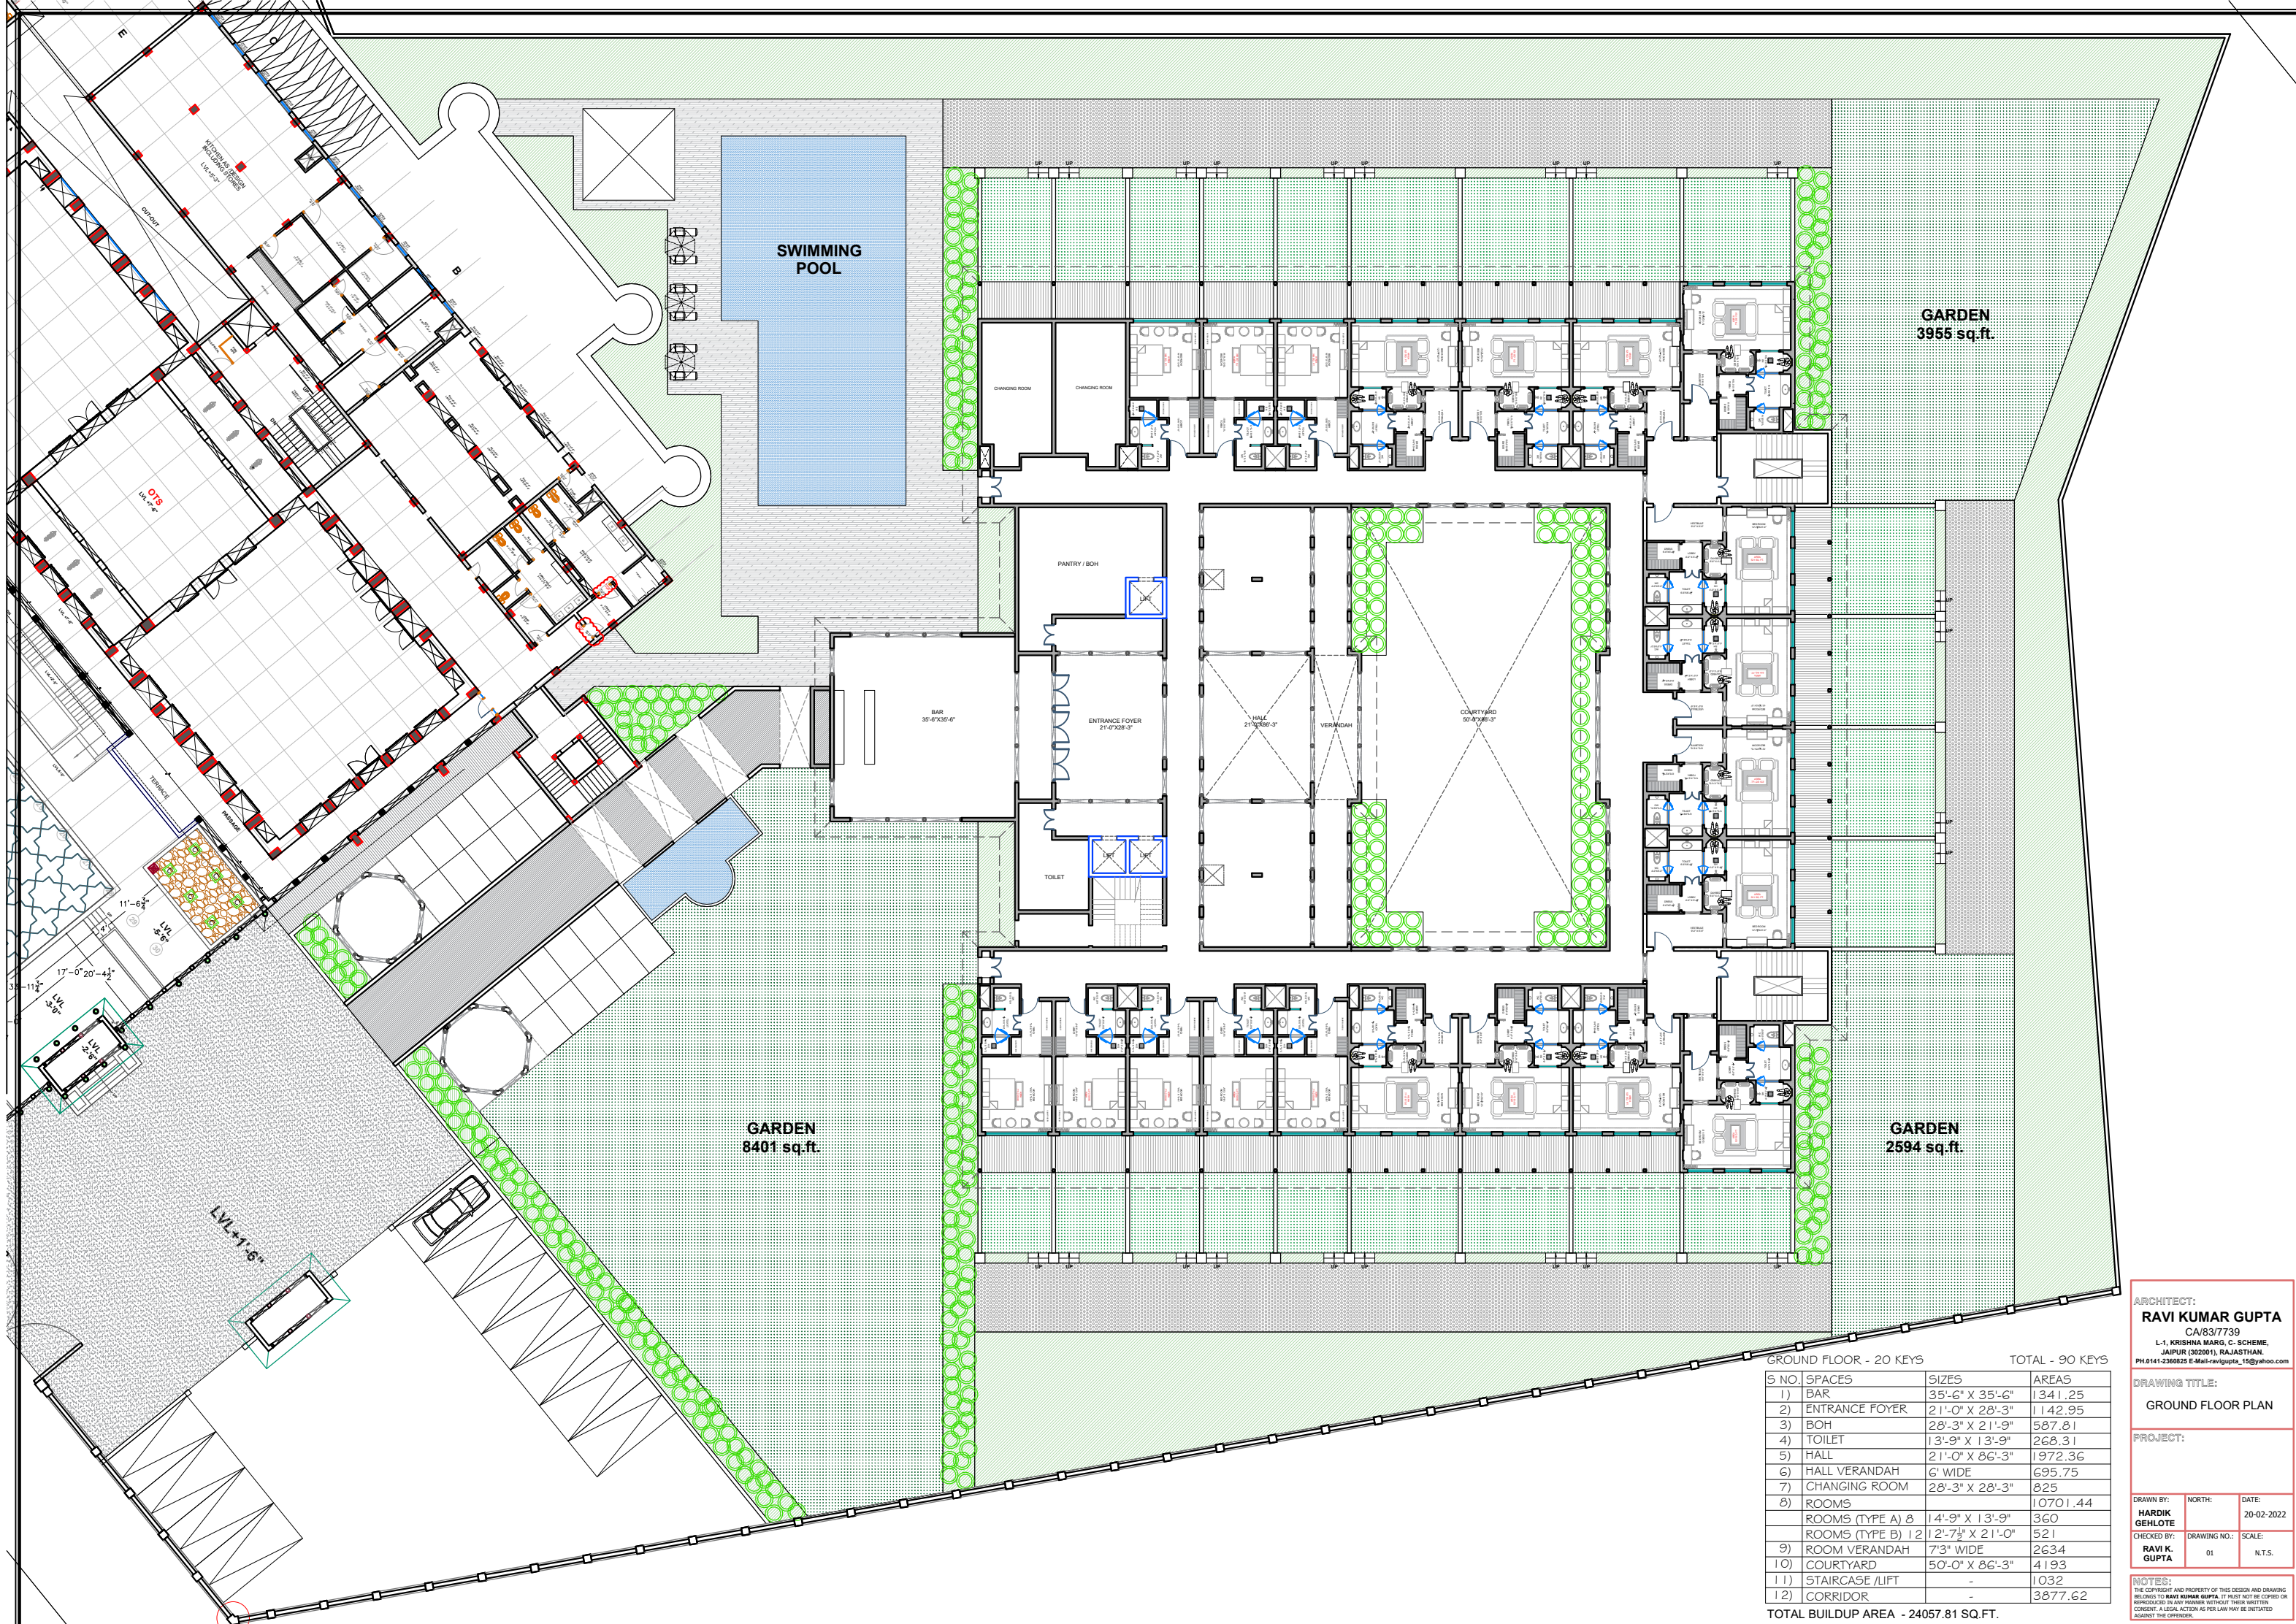

ARCHITECT:
RAVI KUMAR GUPTA
CA/83/7739
L-1, KRISHNA MARG, C-SCHEME,
JAIPUR (302001), RAJASTHAN,
PH.0141-2380825 E-Mail-ravigupta_15@yahoo.com

DRAWING TITLE:
GROUND FLOOR PLAN

PROJECT:

DRAWN BY: HARDIK GEHLOTE	NORTH:	DATE: 20-02-2022
CHECKED BY: RAVI K. GUPTA	DRAWING NO.: 01	SCALE: N.T.S.

NOTES:
THE COPYRIGHT AND PROPERTY OF THIS DESIGN AND DRAWING
BELONGS TO **RAVI KUMAR GUPTA**. IT MUST NOT BE COPIED OR
REPRODUCED IN ANY MANNER WITHOUT THEIR WRITTEN
CONSENT. A LEGAL ACTION AS PER LAW MAY BE INITIATED
AGAINST THE OFFENDER.

GROUND FLOOR - 20 KEYS				TOTAL - 90 KEYS
S NO.	SPACES	SIZES	AREAS	
1)	BAR	35'-6" X 35'-6"	1341.25	
2)	ENTRANCE FOYER	21'-0" X 28'-3"	1142.95	
3)	BOH	28'-3" X 21'-9"	587.81	
4)	TOILET	13'-9" X 13'-9"	268.31	
5)	HALL	21'-0" X 86'-3"	1972.36	
6)	HALL VERANDAH	6' WIDE	695.75	
7)	CHANGING ROOM	28'-3" X 28'-3"	825	
8)	ROOMS		10701.44	
	ROOMS (TYPE A) 8	14'-9" X 13'-9"	360	
	ROOMS (TYPE B) 12	12'-7½" X 21'-0"	521	
9)	ROOM VERANDAH	7'3" WIDE	2634	
10)	COURTYARD	50'-0" X 38'-3"	4193	
11)	STAIRCASE /LIFT	-	1032	
12)	CORRIDOR	-	3877.62	
TOTAL BUILDUP AREA - 24057.81 SQ.FT.				