


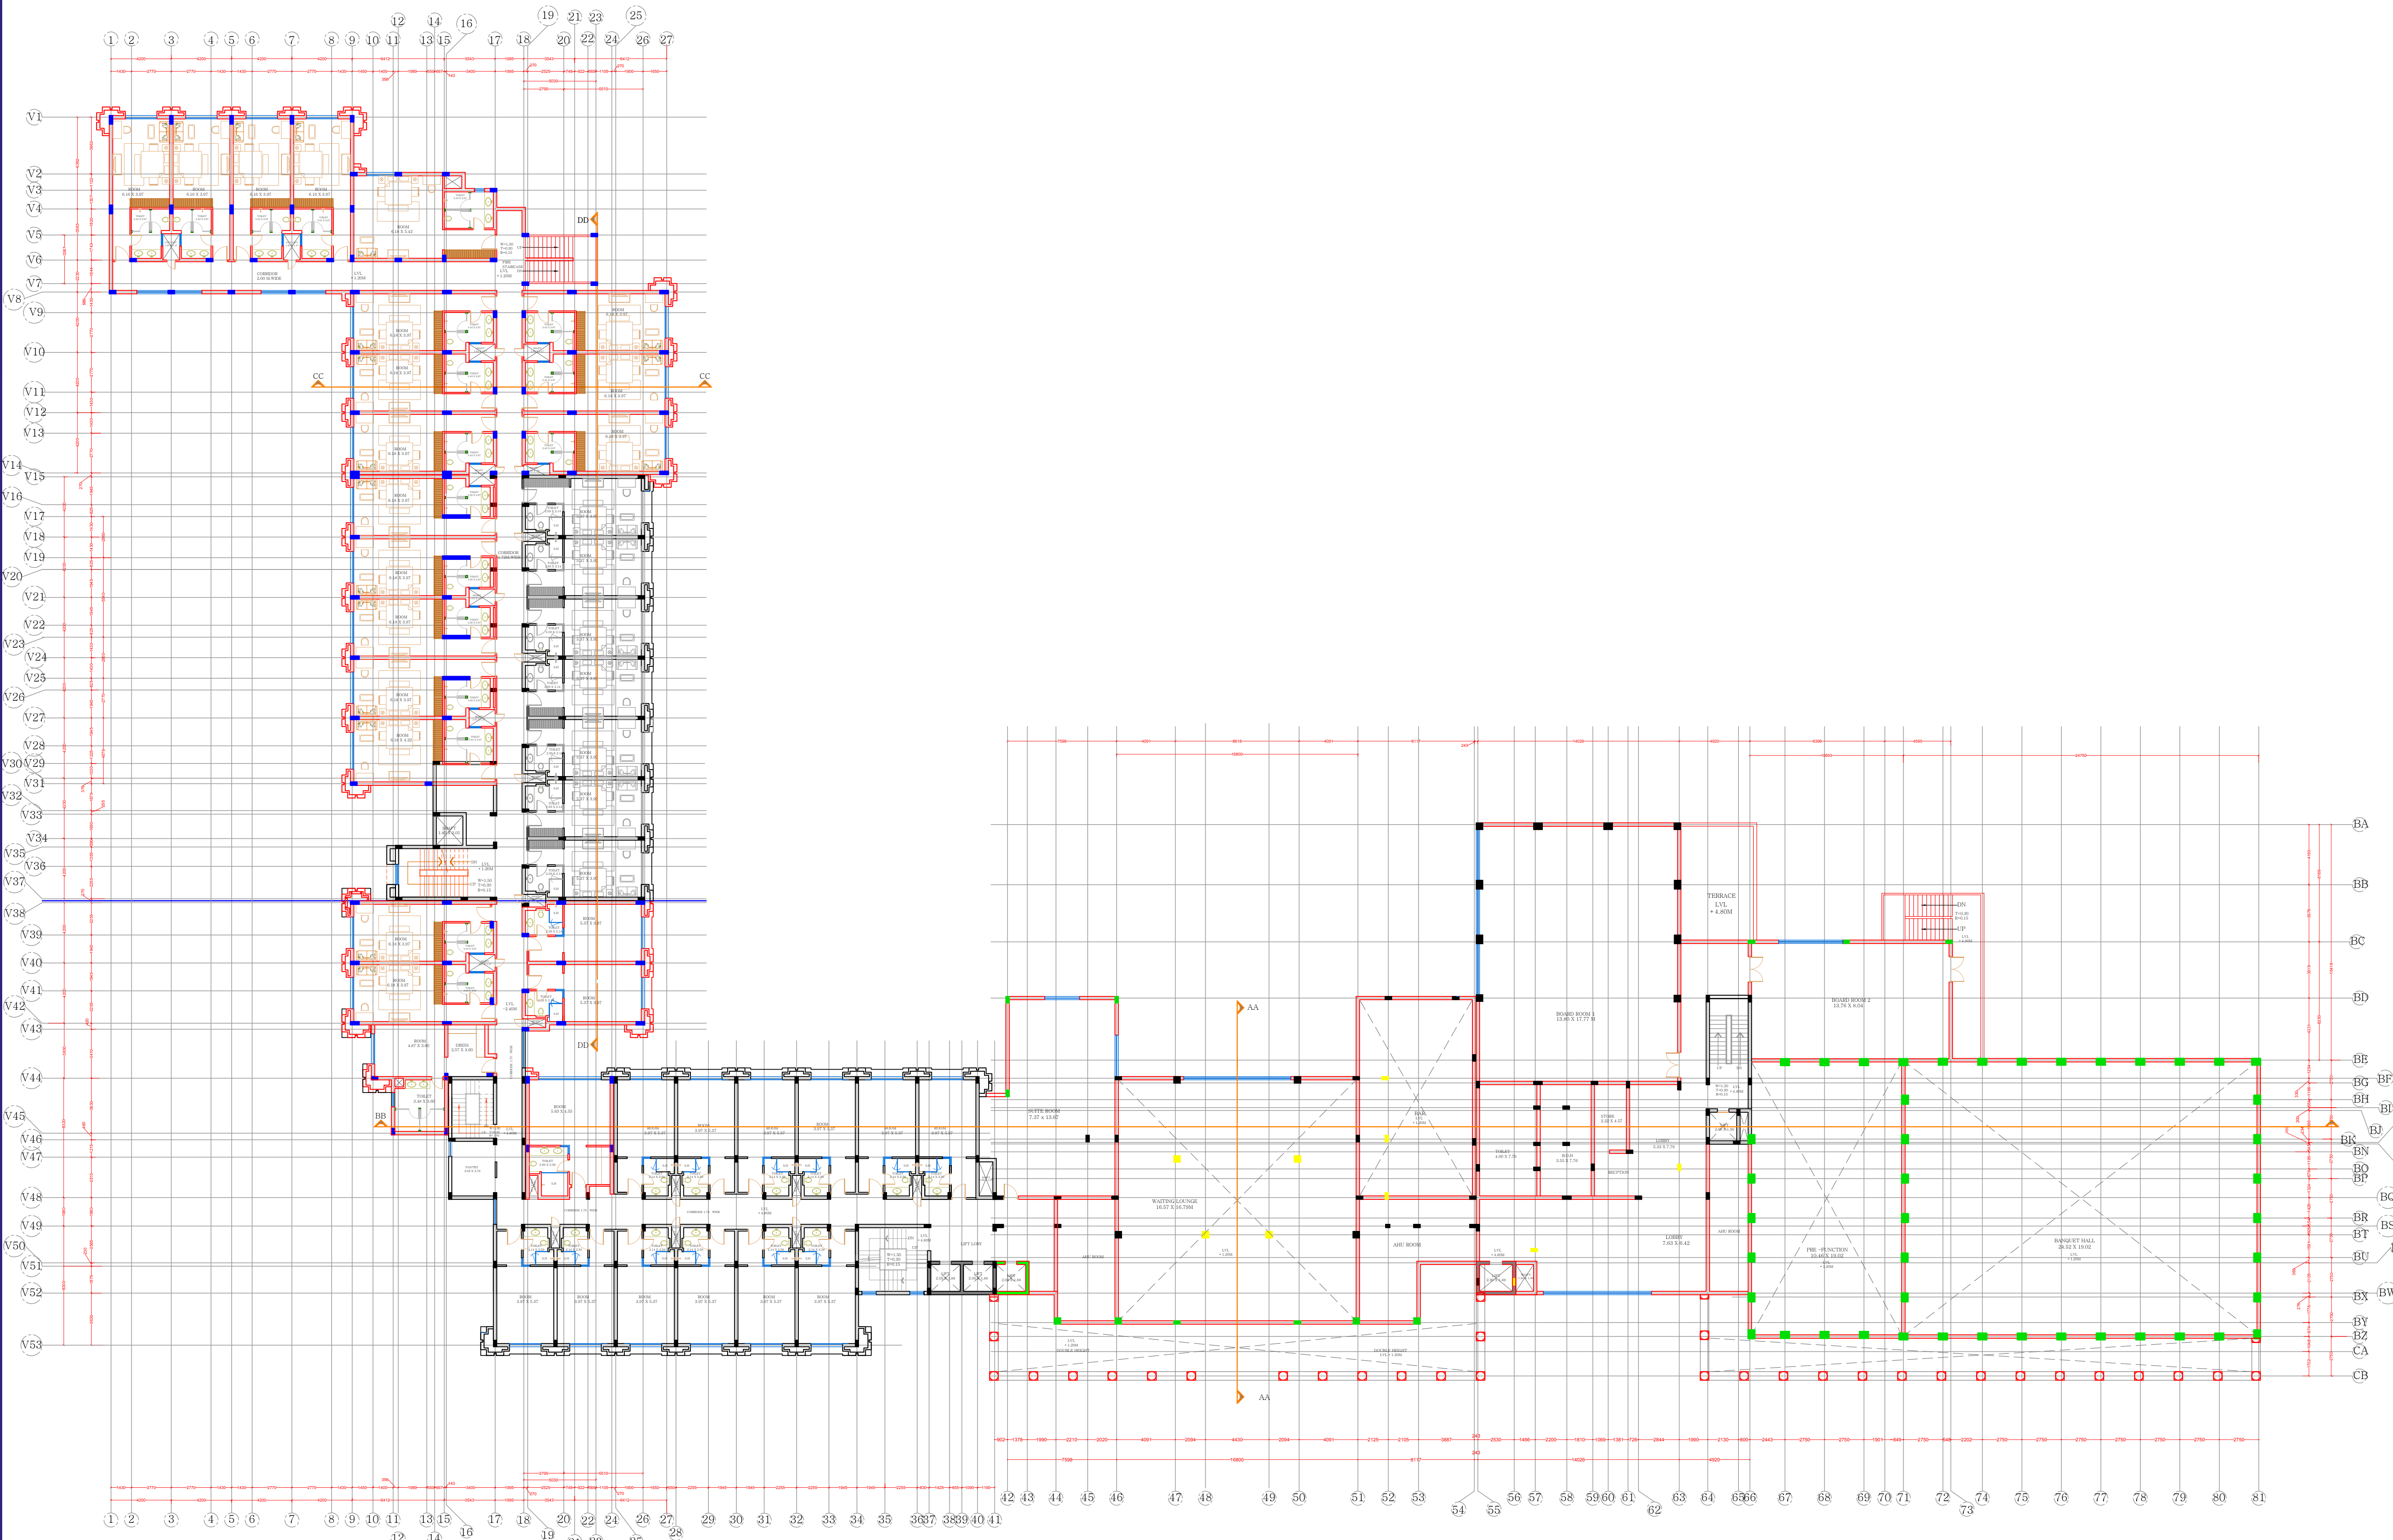

FIRST FLOOR PLAN
LVL + 4.80M

ARCHITECT: RAVI KUMAR GUPTA CA/83/7739 L-1, KRISHNA MARG, C- SCHEME, JAIPUR (302001), RAJASTHAN, PH.0141-2360825 E-Mail: architect_neeravgupta@yahoo.com			
PROJECT: RESORTS OF MAKERS CHAMBER			
LOCATION: JAIPUR			
DRAWING TITLE : FIRST FLOOR PLAN FINISH FLOOR LVL + 4.80			
DRAWN BY: JITENDRA SINGH	SCALE: N.T.S	DATE: 27-12-18	NORTH:
CHECKED BY: NEERAV	DRAWING NO. AM/AR/FF/R1		
NOTE: THE COPYRIGHT AND PROPERTY OF THIS DESIGN AND DRAWING BELONGS TO RAVI KUMAR GUPTA. IT MUST NOT BE COPIED OR REPRODUCED IN ANY MANNER WITHOUT THEIR WRITTEN CONSENT. A LEGAL ACTION AS PER LAW MAY BE INITIATED AGAINST THE OFFENDER.			