


PLANT ROOM TO BE FINALIZED
WITH MEP CONSULTANT

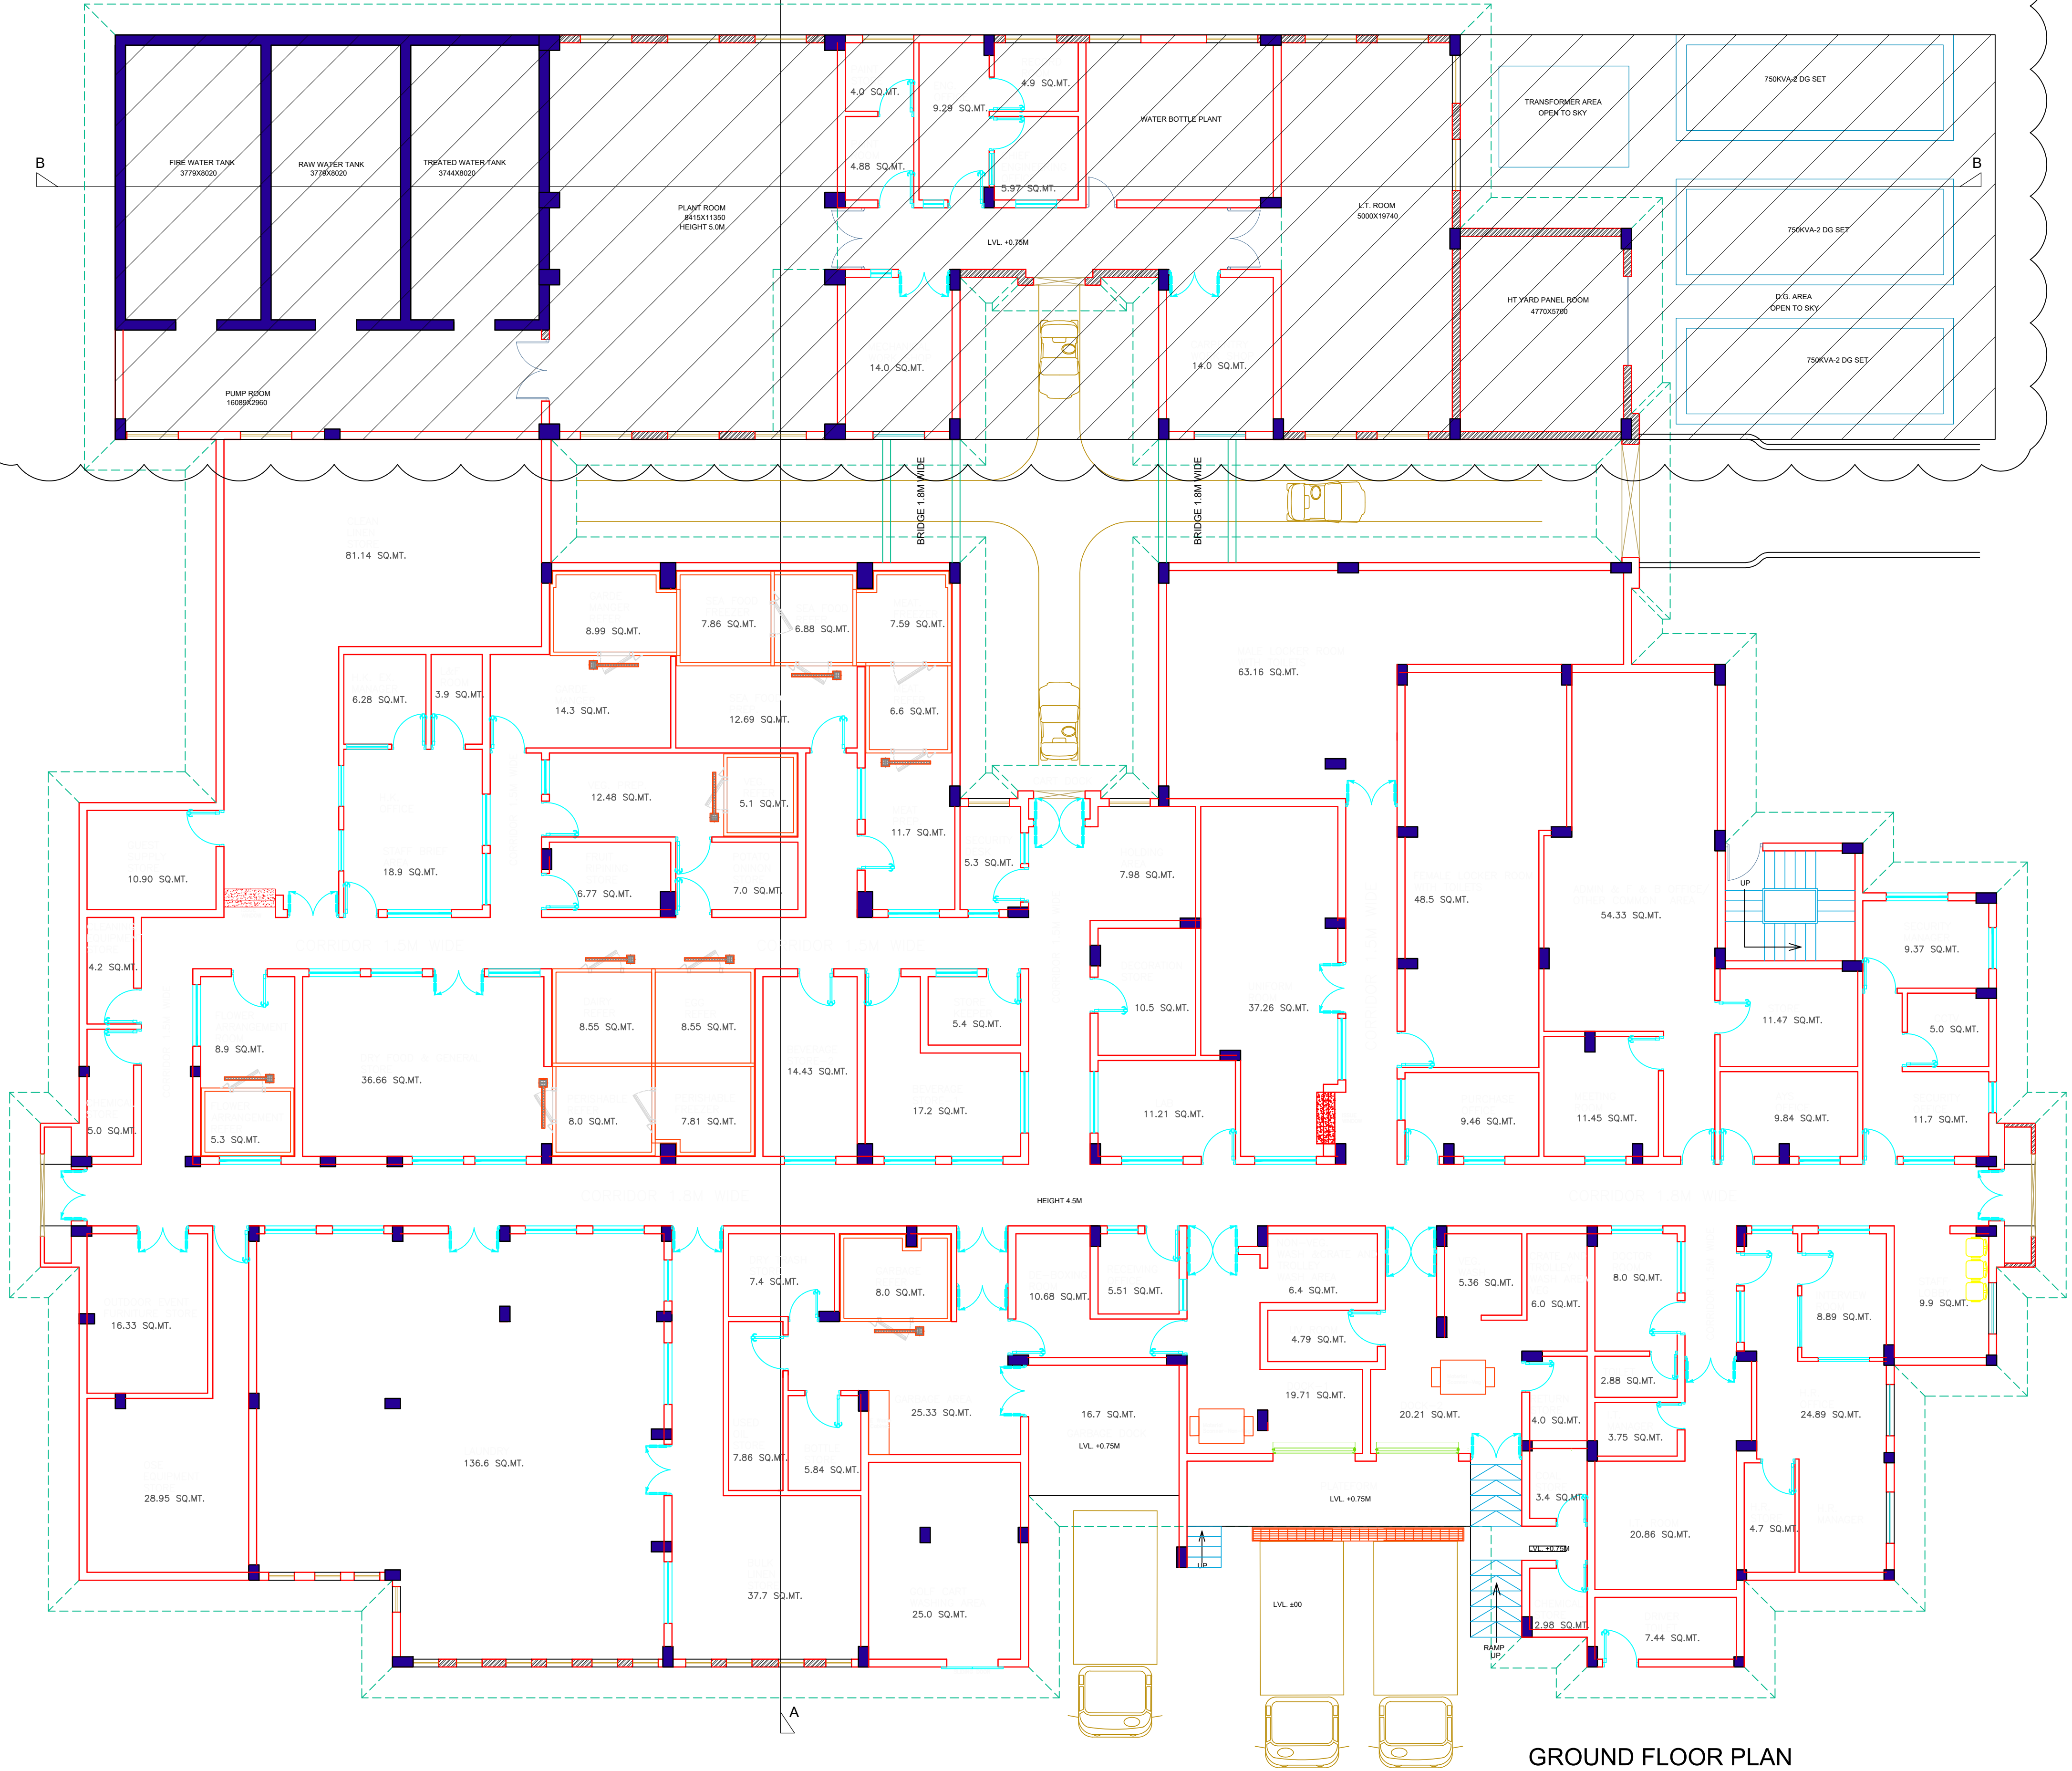

GROUND FLOOR PLAN
+0.75M LVL

DRAWING NO.:
RIL/VAN/PSPA/AR/01

DRAWING TITLE:
**BOH & PLANT ROOM
(GROUND FLOOR
PLAN)**

NOTES:
* PLEASE DO NOT SCALE ANY DRAWING, ONLY WRITTEN DIMENSIONS ARE TO BE FOLLOWED.
* THE COPYRIGHT AND PROPERTY OF THIS DESIGN AND DRAWING BELONGS TO
* **RAVI KUMAR GUPTA**, IT MUST NOT BE COPIED OR REPRODUCED IN ANY MANNER WITHOUT THEIR
* WRITTEN CONSENT. A LEGAL ACTION AS PER LAW MAY BE INITIATED AGAINST THE OFFENDER.
* ALL SETTINGS OUT COLUMNS, WALLS, DIMENSION AND LEVELS, SHALL BE READ IN CONDUCTION
* WITH STRUCTURAL AND M&E DRAWINGS.
* FOR ALL OPENINGS, CUTOUTS, DROPS, SUMPS, FITS, PLEASE REFER CONSULTANTS
* DRAWINGS TO BE CONFIRMED BY ARCHITECTS/ ENGINEER INCHARGE
* ALL DIMENSIONS ARE IN M OR SPECIFIED OTHERWISE

REVISION

S.NO.	REVISION NO.	DATE

PROJECT:
**RESORT AT JUNAGADH
GUJARAT,INDIA**

ARCHITECT:
RAVI KUMAR GUPTA
CA/83/7739
L-1, KRISHNA MARG, C-SCHEME,
JAIPUR (302001), RAJASTHAN.
PH.0141-2360825 E-Mail-ravigupta_15@yahoo.com

STRUCTURE :

M.E.P CONSULTANT :

LANDSCAPE

DRAWN BY:
RISHABH

CHECKED BY:
**RAVI K.
GUPTA**

SCALE:
NTS

NORTH :

DATE:
22/01/2021