


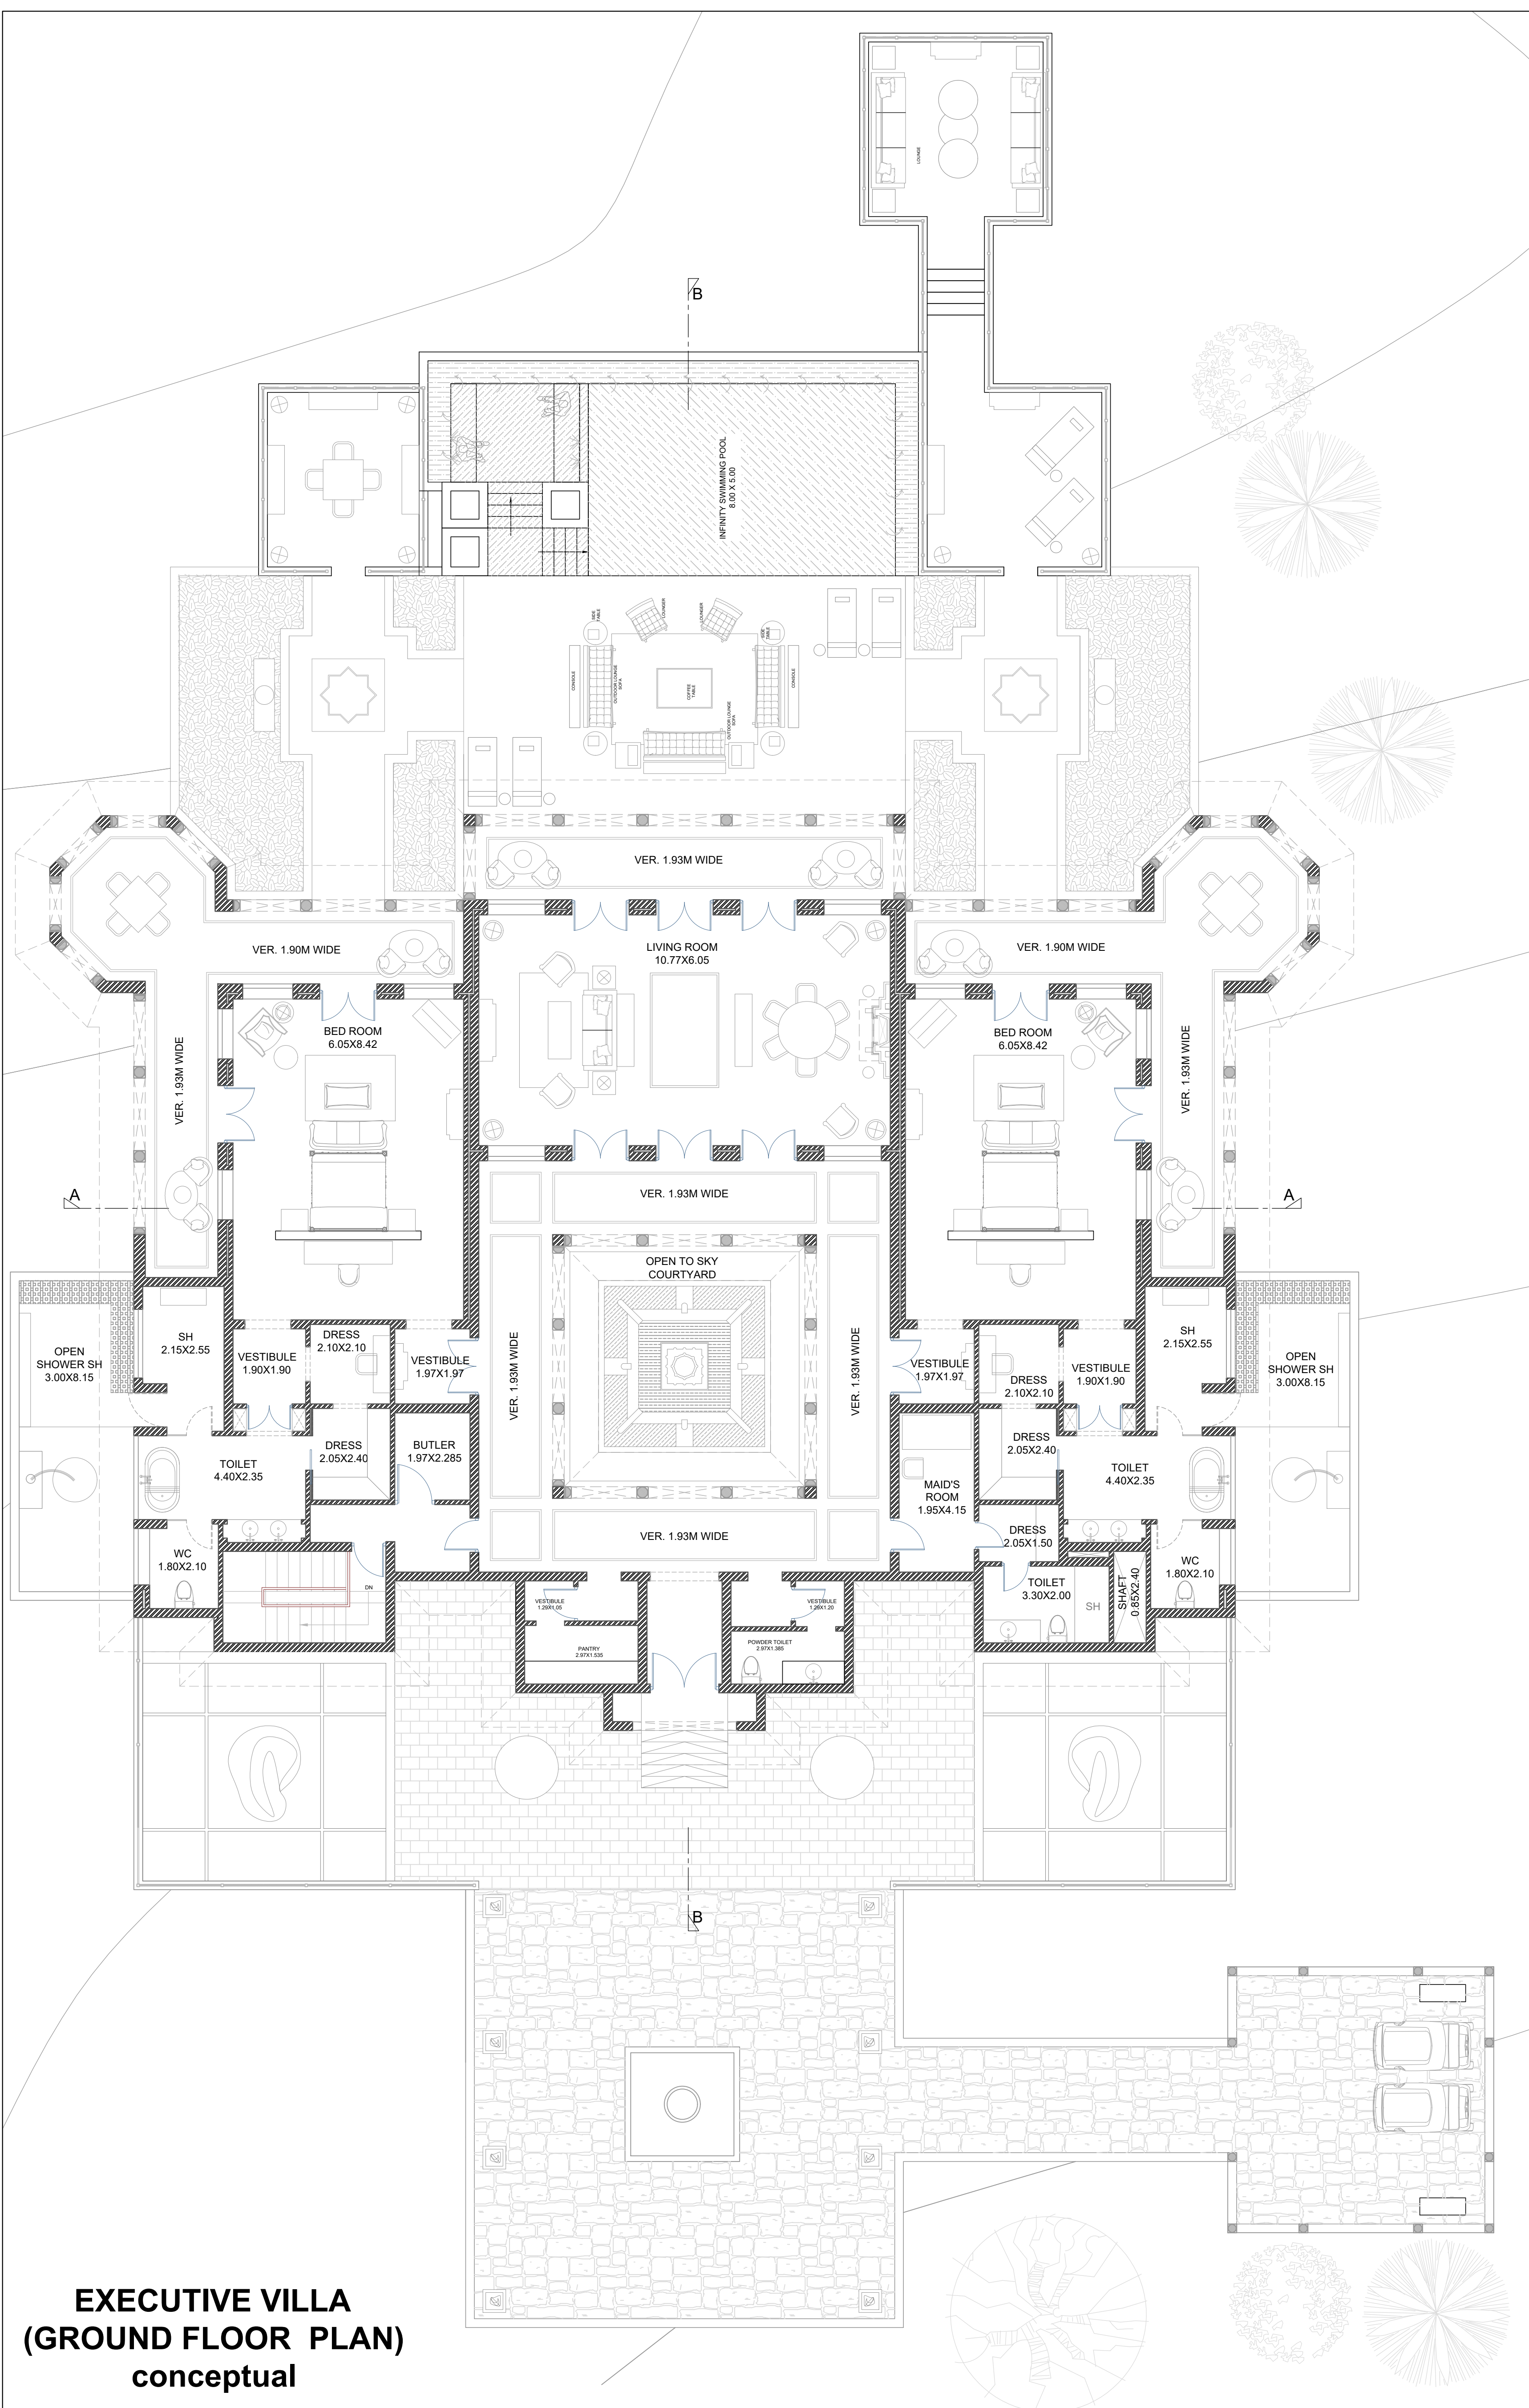

DRAWING NO.:

RIL/VAN/GEV/AR/01

DRAWING TITLE:

**EXECUTIVE VILLA
(GROUND FLOOR PLAN)
conceptual**

NOTES:

* PLEASE DO NOT SCALE ANY DRAWING, UNLESS WRITTEN DIMENSIONS ARE TO FOLLOW.

THE COPYRIGHT AND PROPERTY OF THIS DESIGN AND DRAWING BELONGS TO

RAVI KUMAR GUPTA. IT MUST NOT BE COPIED OR REPRODUCED IN ANY MANNER WITHOUT THEIR WRITTEN CONSENT. A LEGAL ACTION WILL BE INITIATED AGAINST THE OFFENDER.

ALL SETTINGS OUT COLUMNS, WALLS, DIMENSION AND LEVELS SHALL BE READ IN CONJUNCTION WITH STRUCTURAL AND ME DRAWINGS

FOR ALL OPENINGS, CUTOUTS, DROPS, SUMPS, PITTS, PLEASE REFER CONSULTANTS DRAWINGS TO BE CONFIRMED BY ARCHITECTS/ENGINEER INCHARGE

ALL DIMENSIONS ARE IN M OR SPECIFIED OTHERWISE

KEY PLAN

[illegible]

PROJECT:

**RESORT AT JUNAGADH
GUJARAT,INDIA**

ARCHITECT:

RAVIND KUMAR GUPTA
CA/83/7739
L-1, KRISHNA MARG, C- SCHEME,
JAIPUR (302001), RAJASTHAN.
PH.0141-2360825 E-Mail-ravigupta_15@yahoo.com

STRUCTURE :

M.E.P CONSULTANT :

LANDSCAPE

DRAWN BY: UMESH KUMAWAT	SCALE: NTS	DATE: 27/04/2021
	NORTH :	
CHECKED BY: RAVI K. GUPTA		