

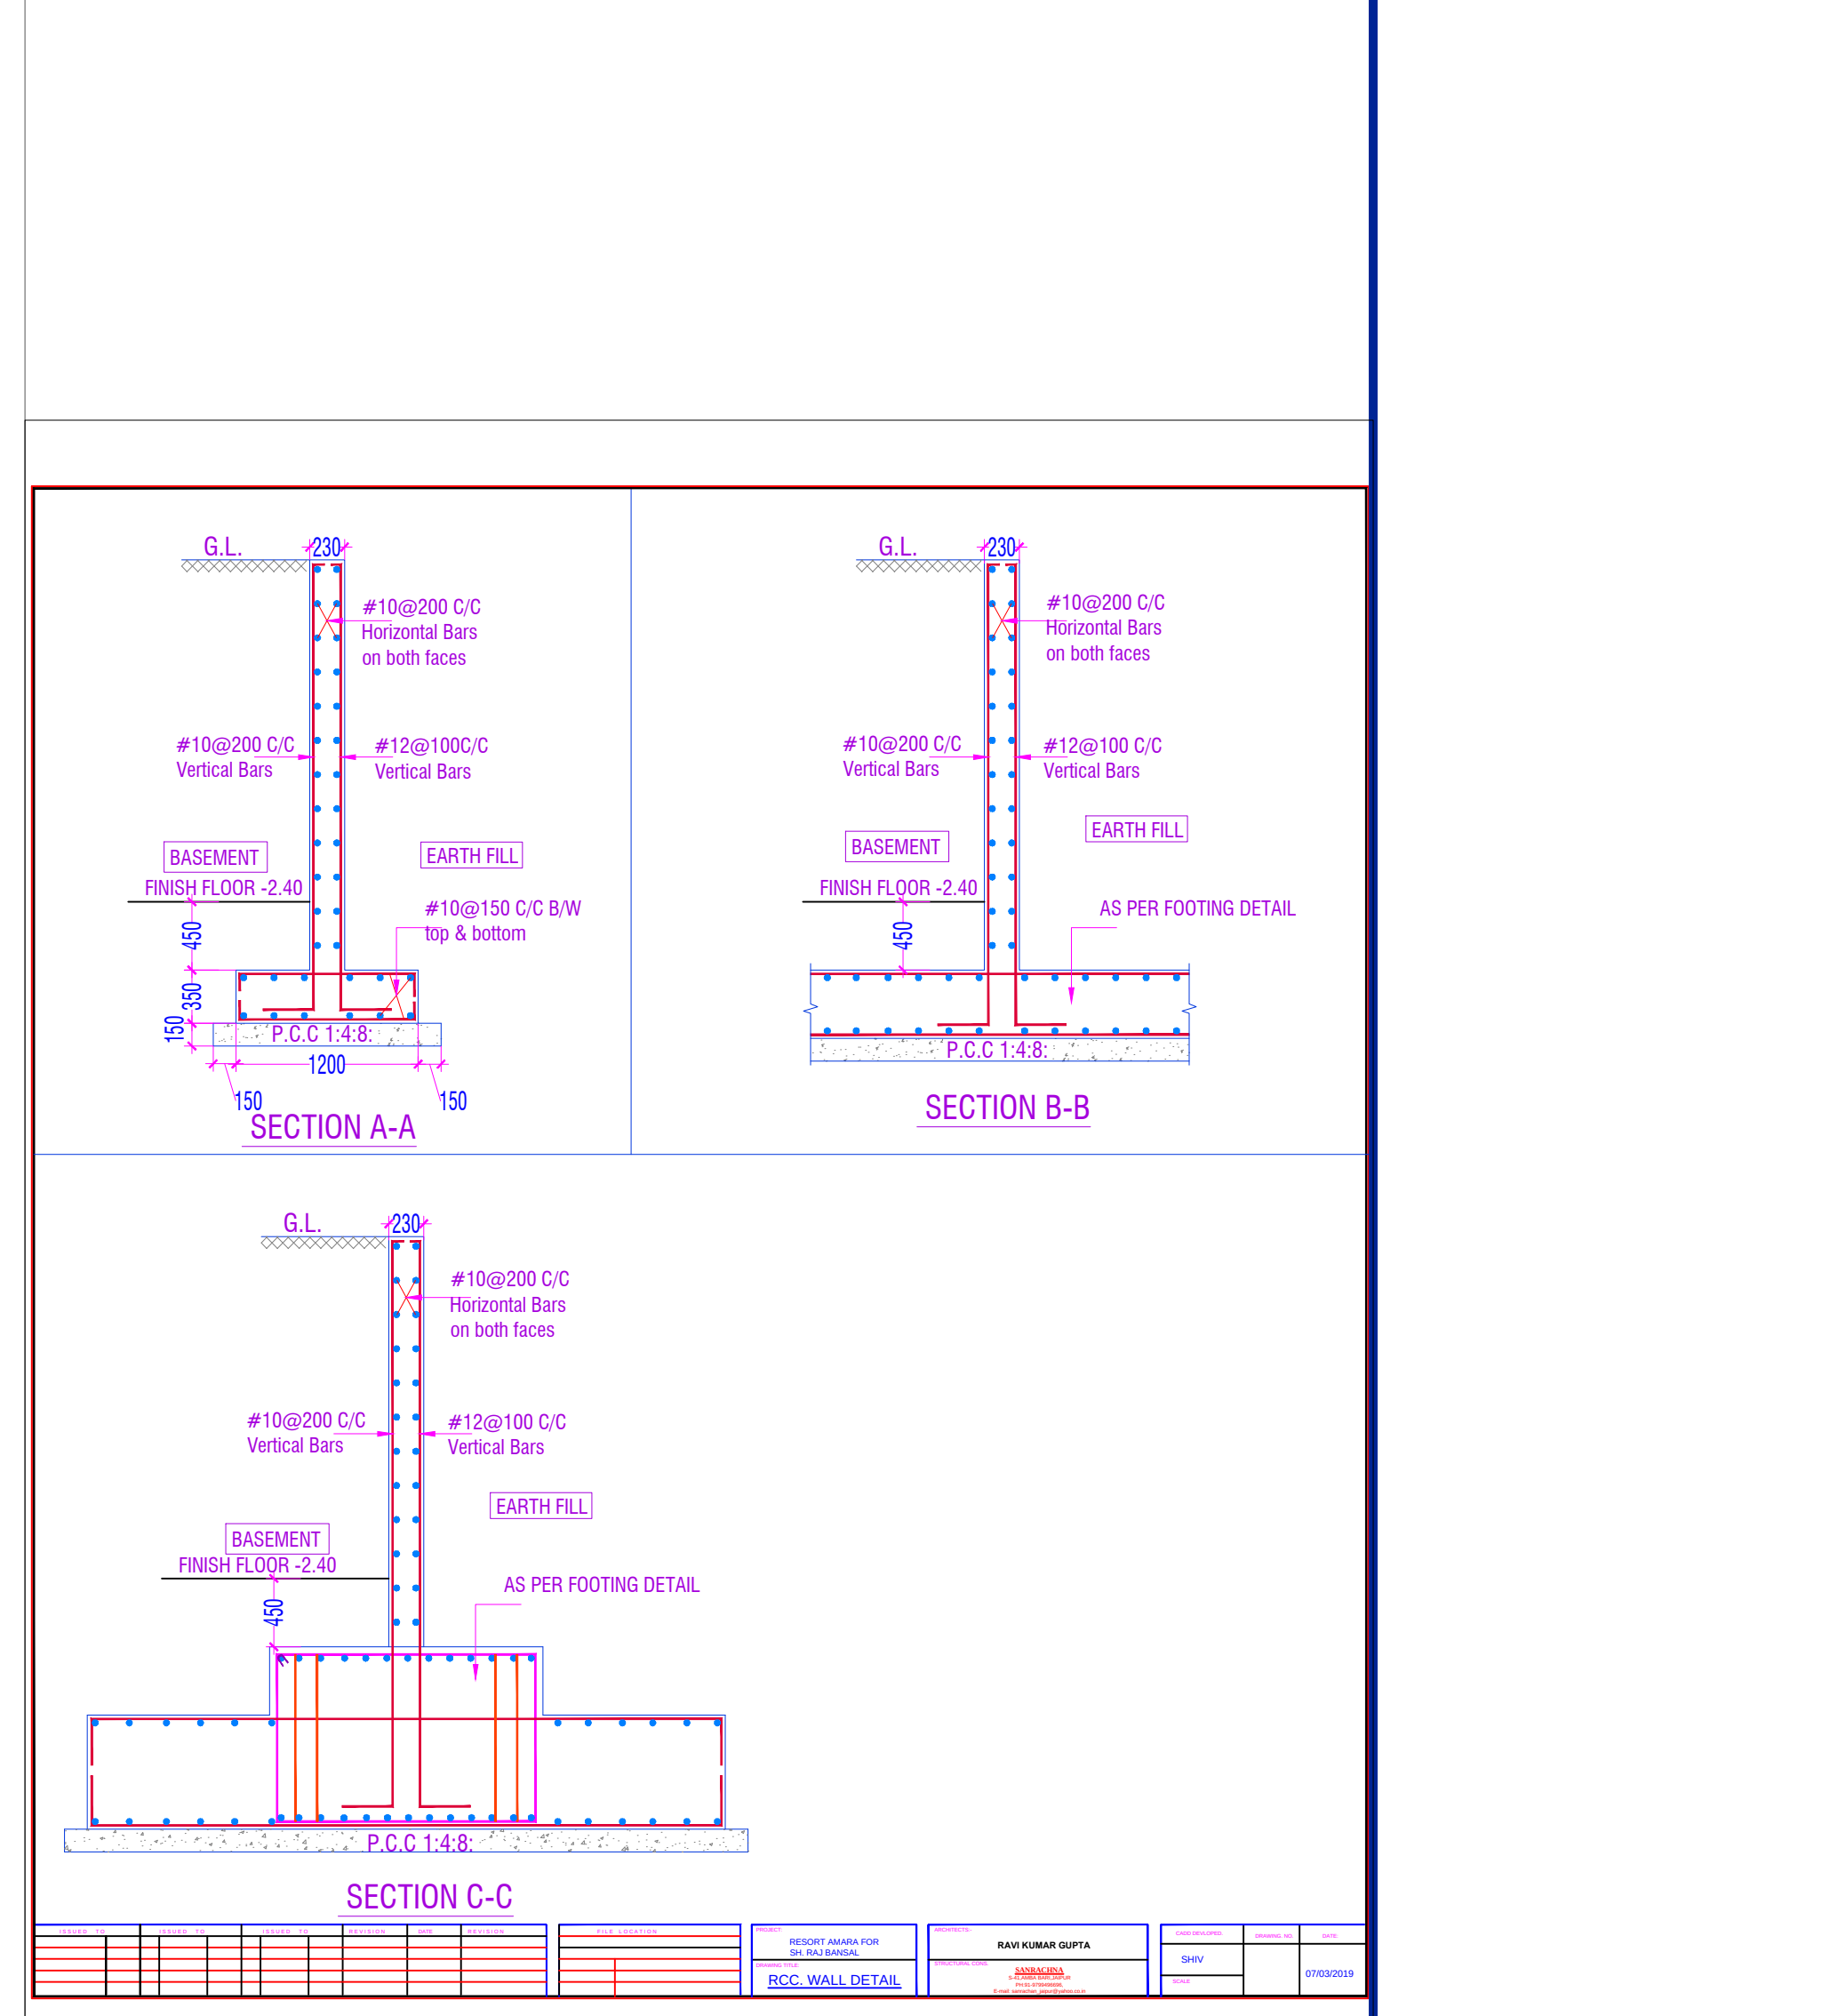
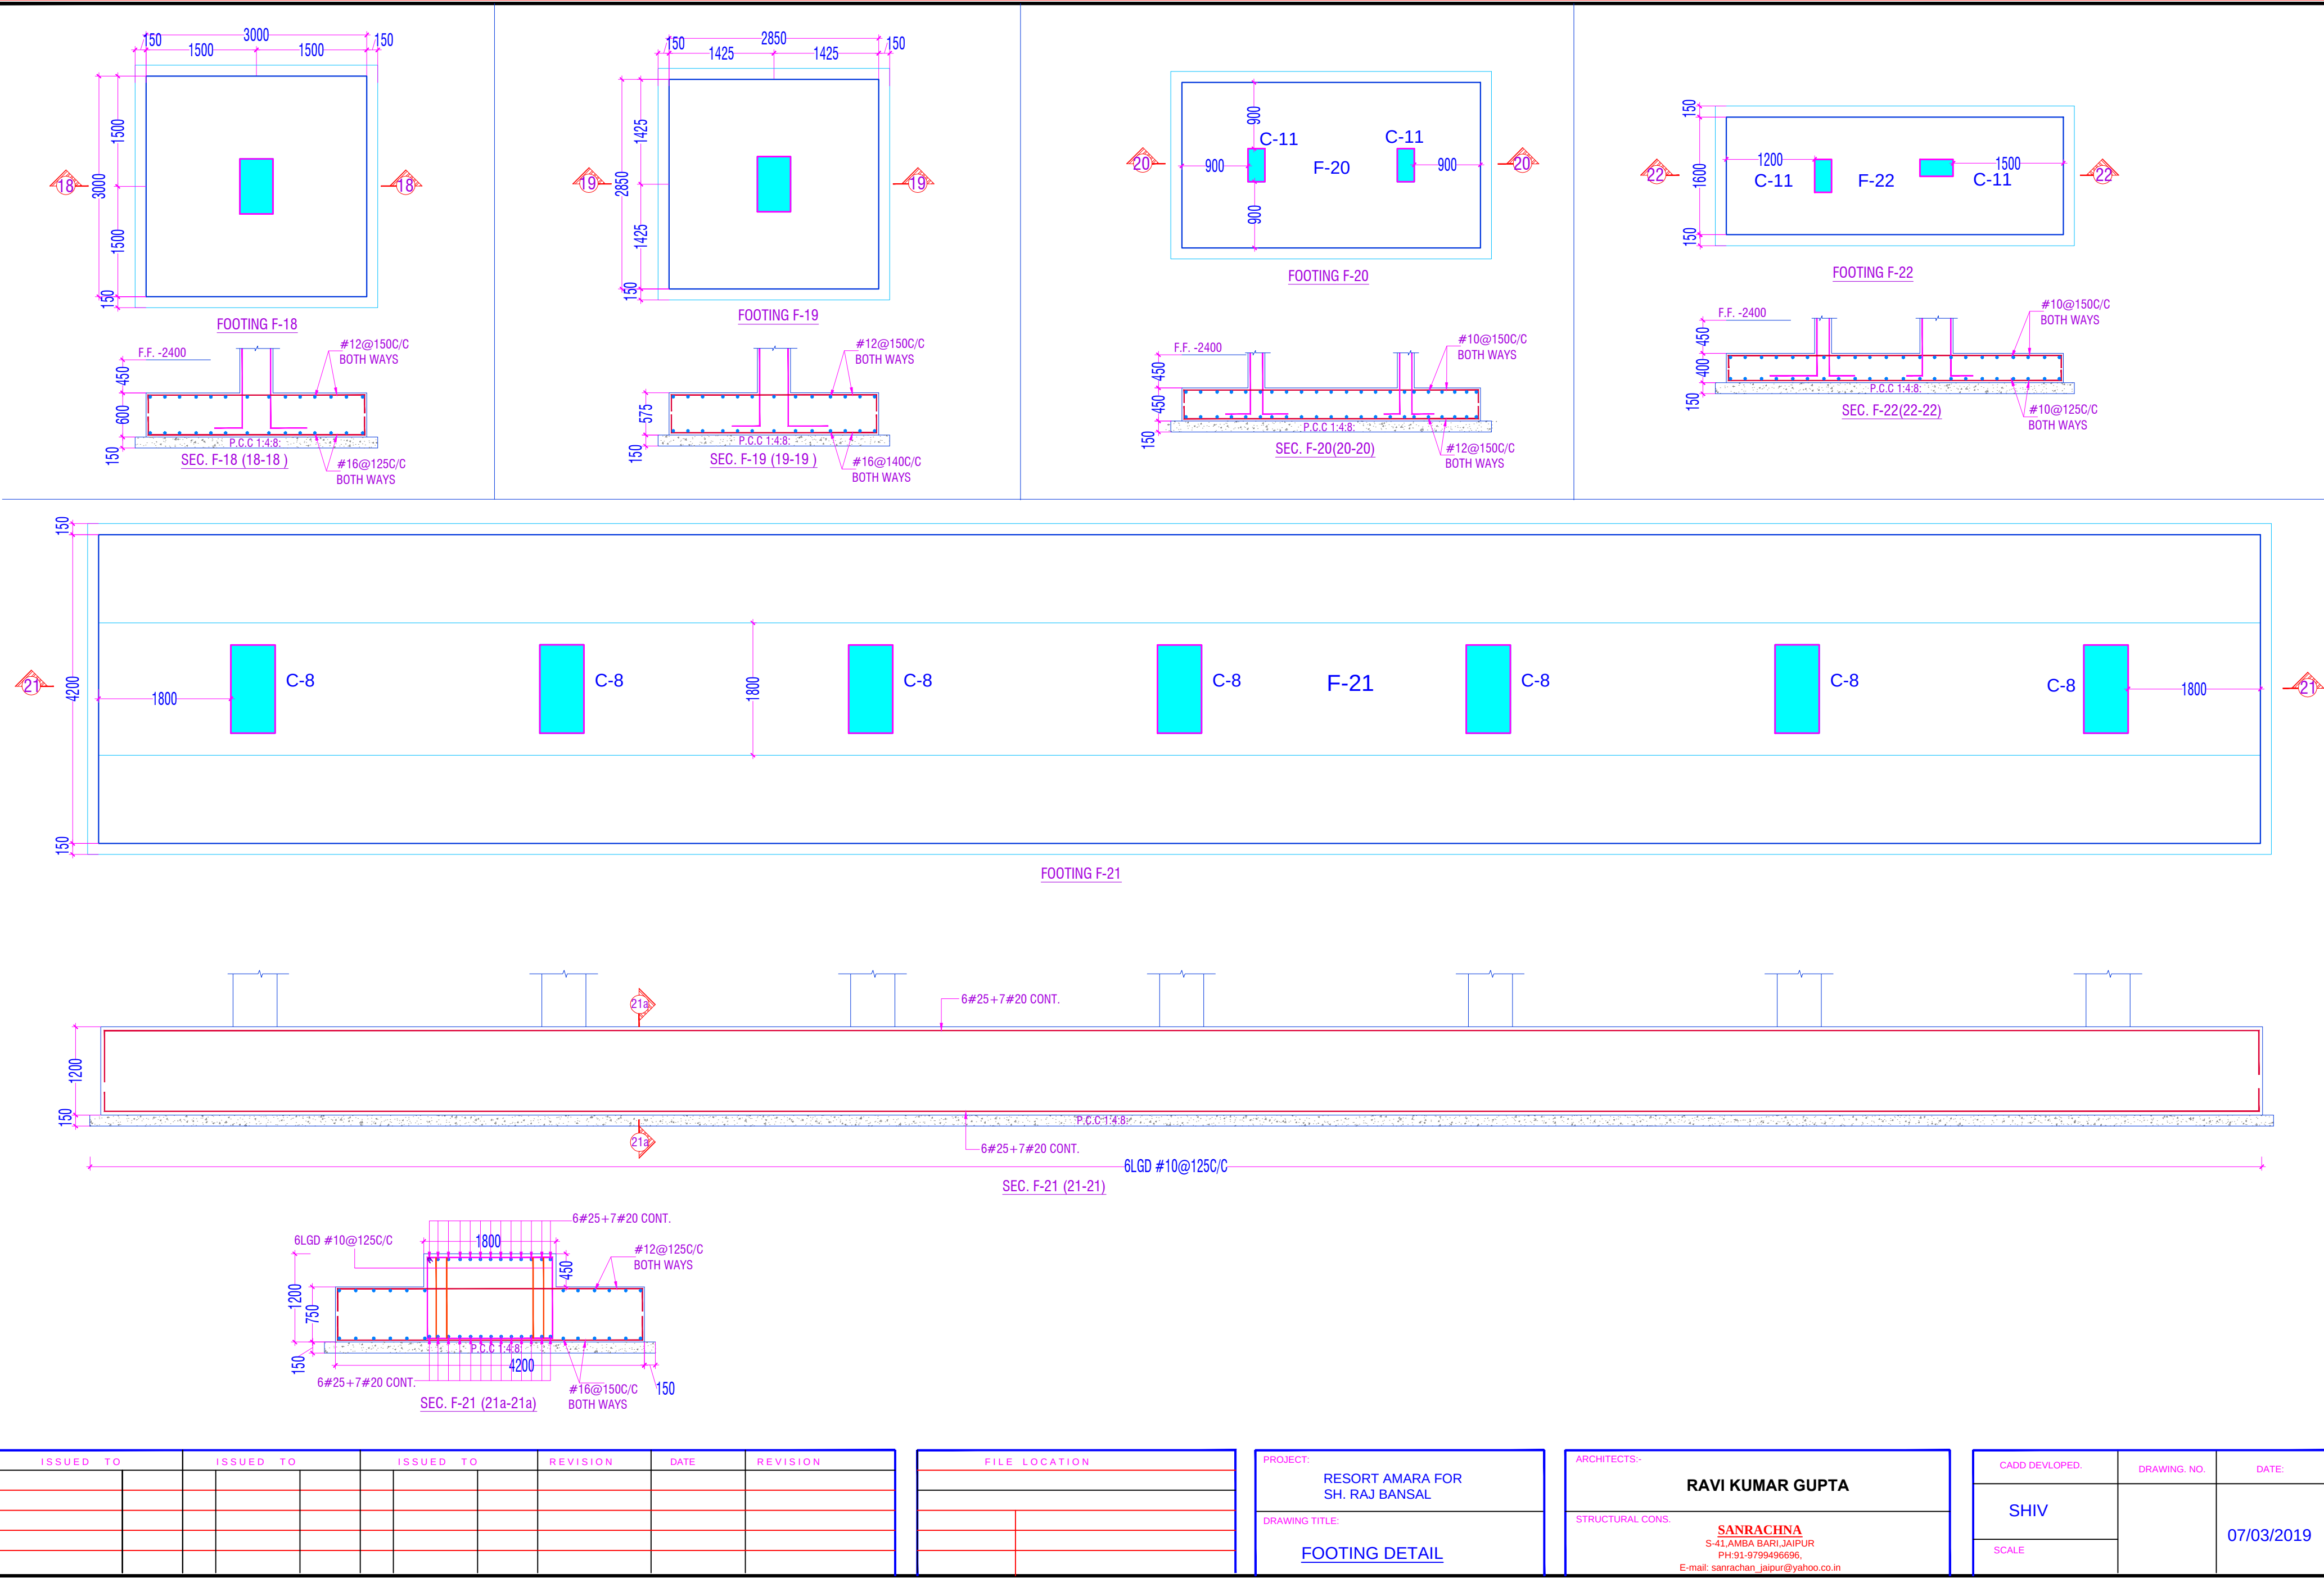
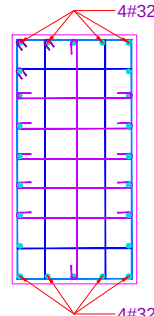
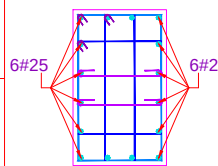
 
 


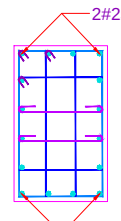

ISSUED TO	ISSUED TO	ISSUED TO	REVISION	DATE	REVISION	FILE LOCATION	PROJECT	ARCHITECTS:-	CADD DEVELOPED	DRAWING NO.	DATE:
							RESORT AMARA FOR SH. RAJ BANSAL	RAVI KUMAR GUPTA	SHIV		07/03/2019
							DRAWING TITLE: FOOTING DETAIL	STRUCTURAL CONS. SANRACHNA S-42, JALSAHA BHARI, JAIPUR PH.91-9795496696, E-mail: sanrachna_jaipur@yahoo.co.in	SCALE		

FIRST FLOOR	SIZE				SIZE				SIZE				SIZE			
	MIX.				MIX.				MIX.				MIX.			
	REINF.				REINF.				REINF.				REINF.			
	RINGS				RINGS				RINGS				RINGS			
GROUND FLOOR	SIZE				SIZE				SIZE				SIZE			
	MIX.				MIX.				MIX.				MIX.			
	REINF.				REINF.				REINF.				REINF.			
	RINGS				RINGS				RINGS				RINGS			
BASEMENT FLOOR	SIZE	600X1200		SIZE	450X750		SIZE	230X600		SIZE	230X450		SIZE	450X750		
	MIX.	M-30		MIX.	M-30		MIX.	M-30		MIX.	M-30					
	REINF.	8#32+16#25		REINF.	12#25+4#20		REINF.	10#20		REINF.	4#20+4#16		REINF.	4#25+12#20		
	RINGS	8mm AS/ SECTION		RINGS	8mm AS/ SECTION		RINGS	8mm AS/ SECTION		RINGS	8mm AS/ SECTION		RINGS	8mm AS/ SECTION		
COLUMN	C-8			C-9			C-10			C-11			C-12			

ISSUED TO	ISSUED TO	ISSUED TO	REVISION	DATE	REVISION	FILE LOCATION	PROJECT	ARCHITECT:-	CADD/DEVELOPED	DRAWING NO.	DATE
							RESORT AMARA FOR SH. RAJ BANSAL	RAVI KUMAR GUPTA	SHIV		
							DRAWING TITLE: COLUMN SCHEDULE	STRUCTURAL CONS. SANRACHNA S-42, JALSAHA BHARI, JAIPUR PH.91-9795496696, E-mail: sanrachna_jaipur@yahoo.co.in	SCALE		07/03/2019

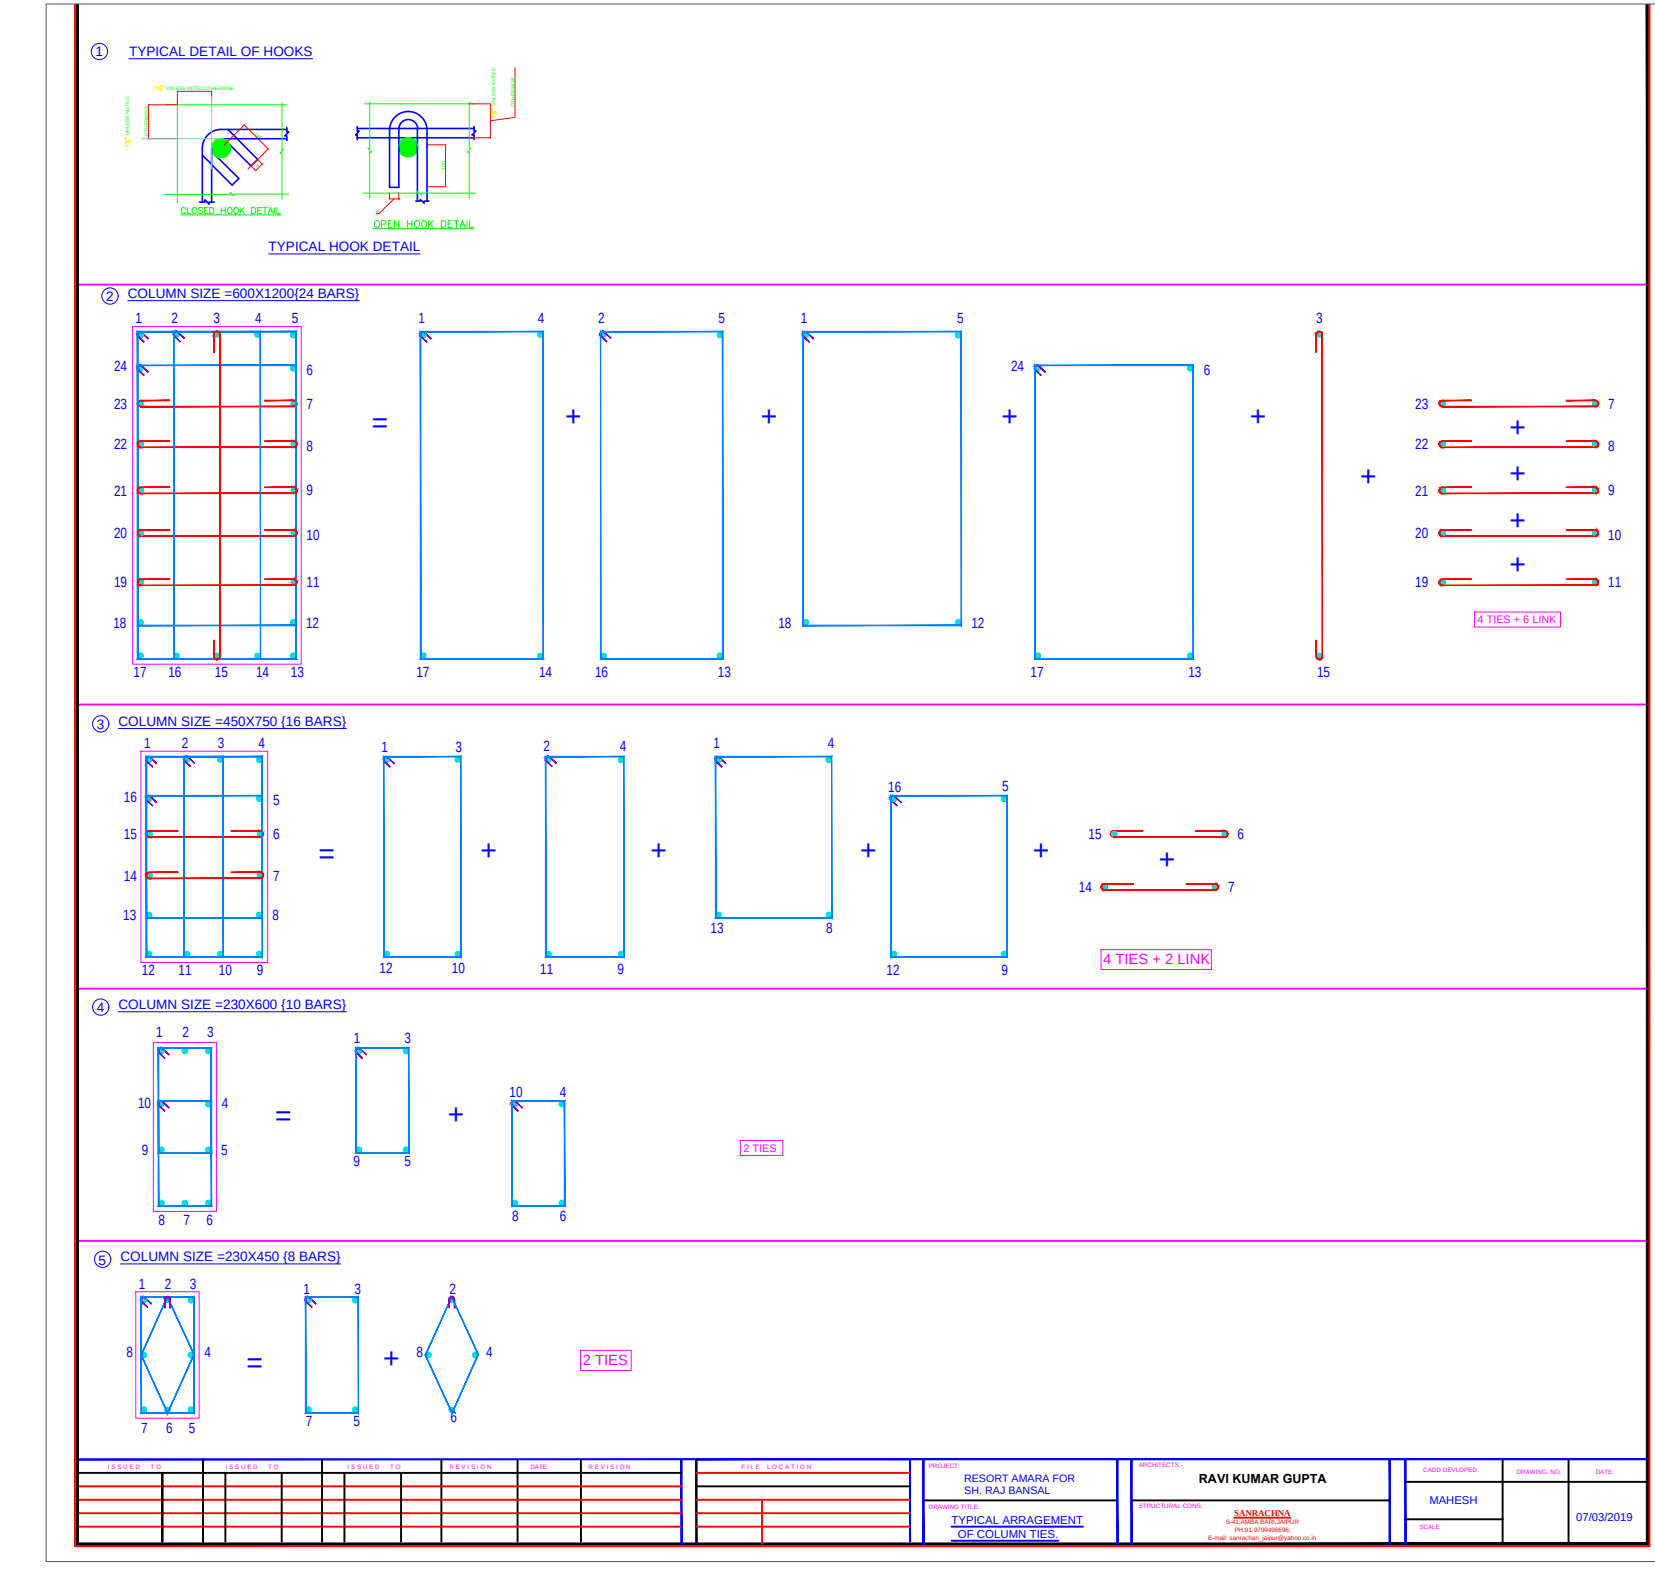

ARCHITECT:-
RAVI KUMAR GUPTA
CA/83/7739
L-1, KRISHNA MARG, C- SCHEME,
JAIPUR (302001), RAJASTHAN, PH.0141-2360825
E-Mail: architect_saranranga@yahoo.co.in

PROJECT:-
RESORTS OF MAKERS
CHAMBER

LOCATION:-
JAIPUR

DRAWING TITLE :-
BLOCK -C
BASEMENT FLOOR
COLUMN & FOOTING
DETAIL - 2.40M

DRAWN BY:- JITENDRA SINGH	SCALE: N.T.S	DATE: 9-3-2019	NORTH:
CHECKED BY:- NEERAV	DRAWING NO. AM/BK-C/BF/ST/3		

NOTE:-
THE COPYRIGHT AND PROPERTY OF THIS DESIGN AND DRAWING BELONGS TO
RAVI KUMAR GUPTA. IT MUST NOT BE COPIED OR REPRODUCED IN ANY MANNER
WITHOUT THEIR WRITTEN CONSENT. A LEGAL ACTION AS PER LAW MAY BE
INITIATED AGAINST THE OFFENDER.

BLOCK-C- BASEMENT FLOOR
COLUMN FOOTING DETAIL - 2.40M