


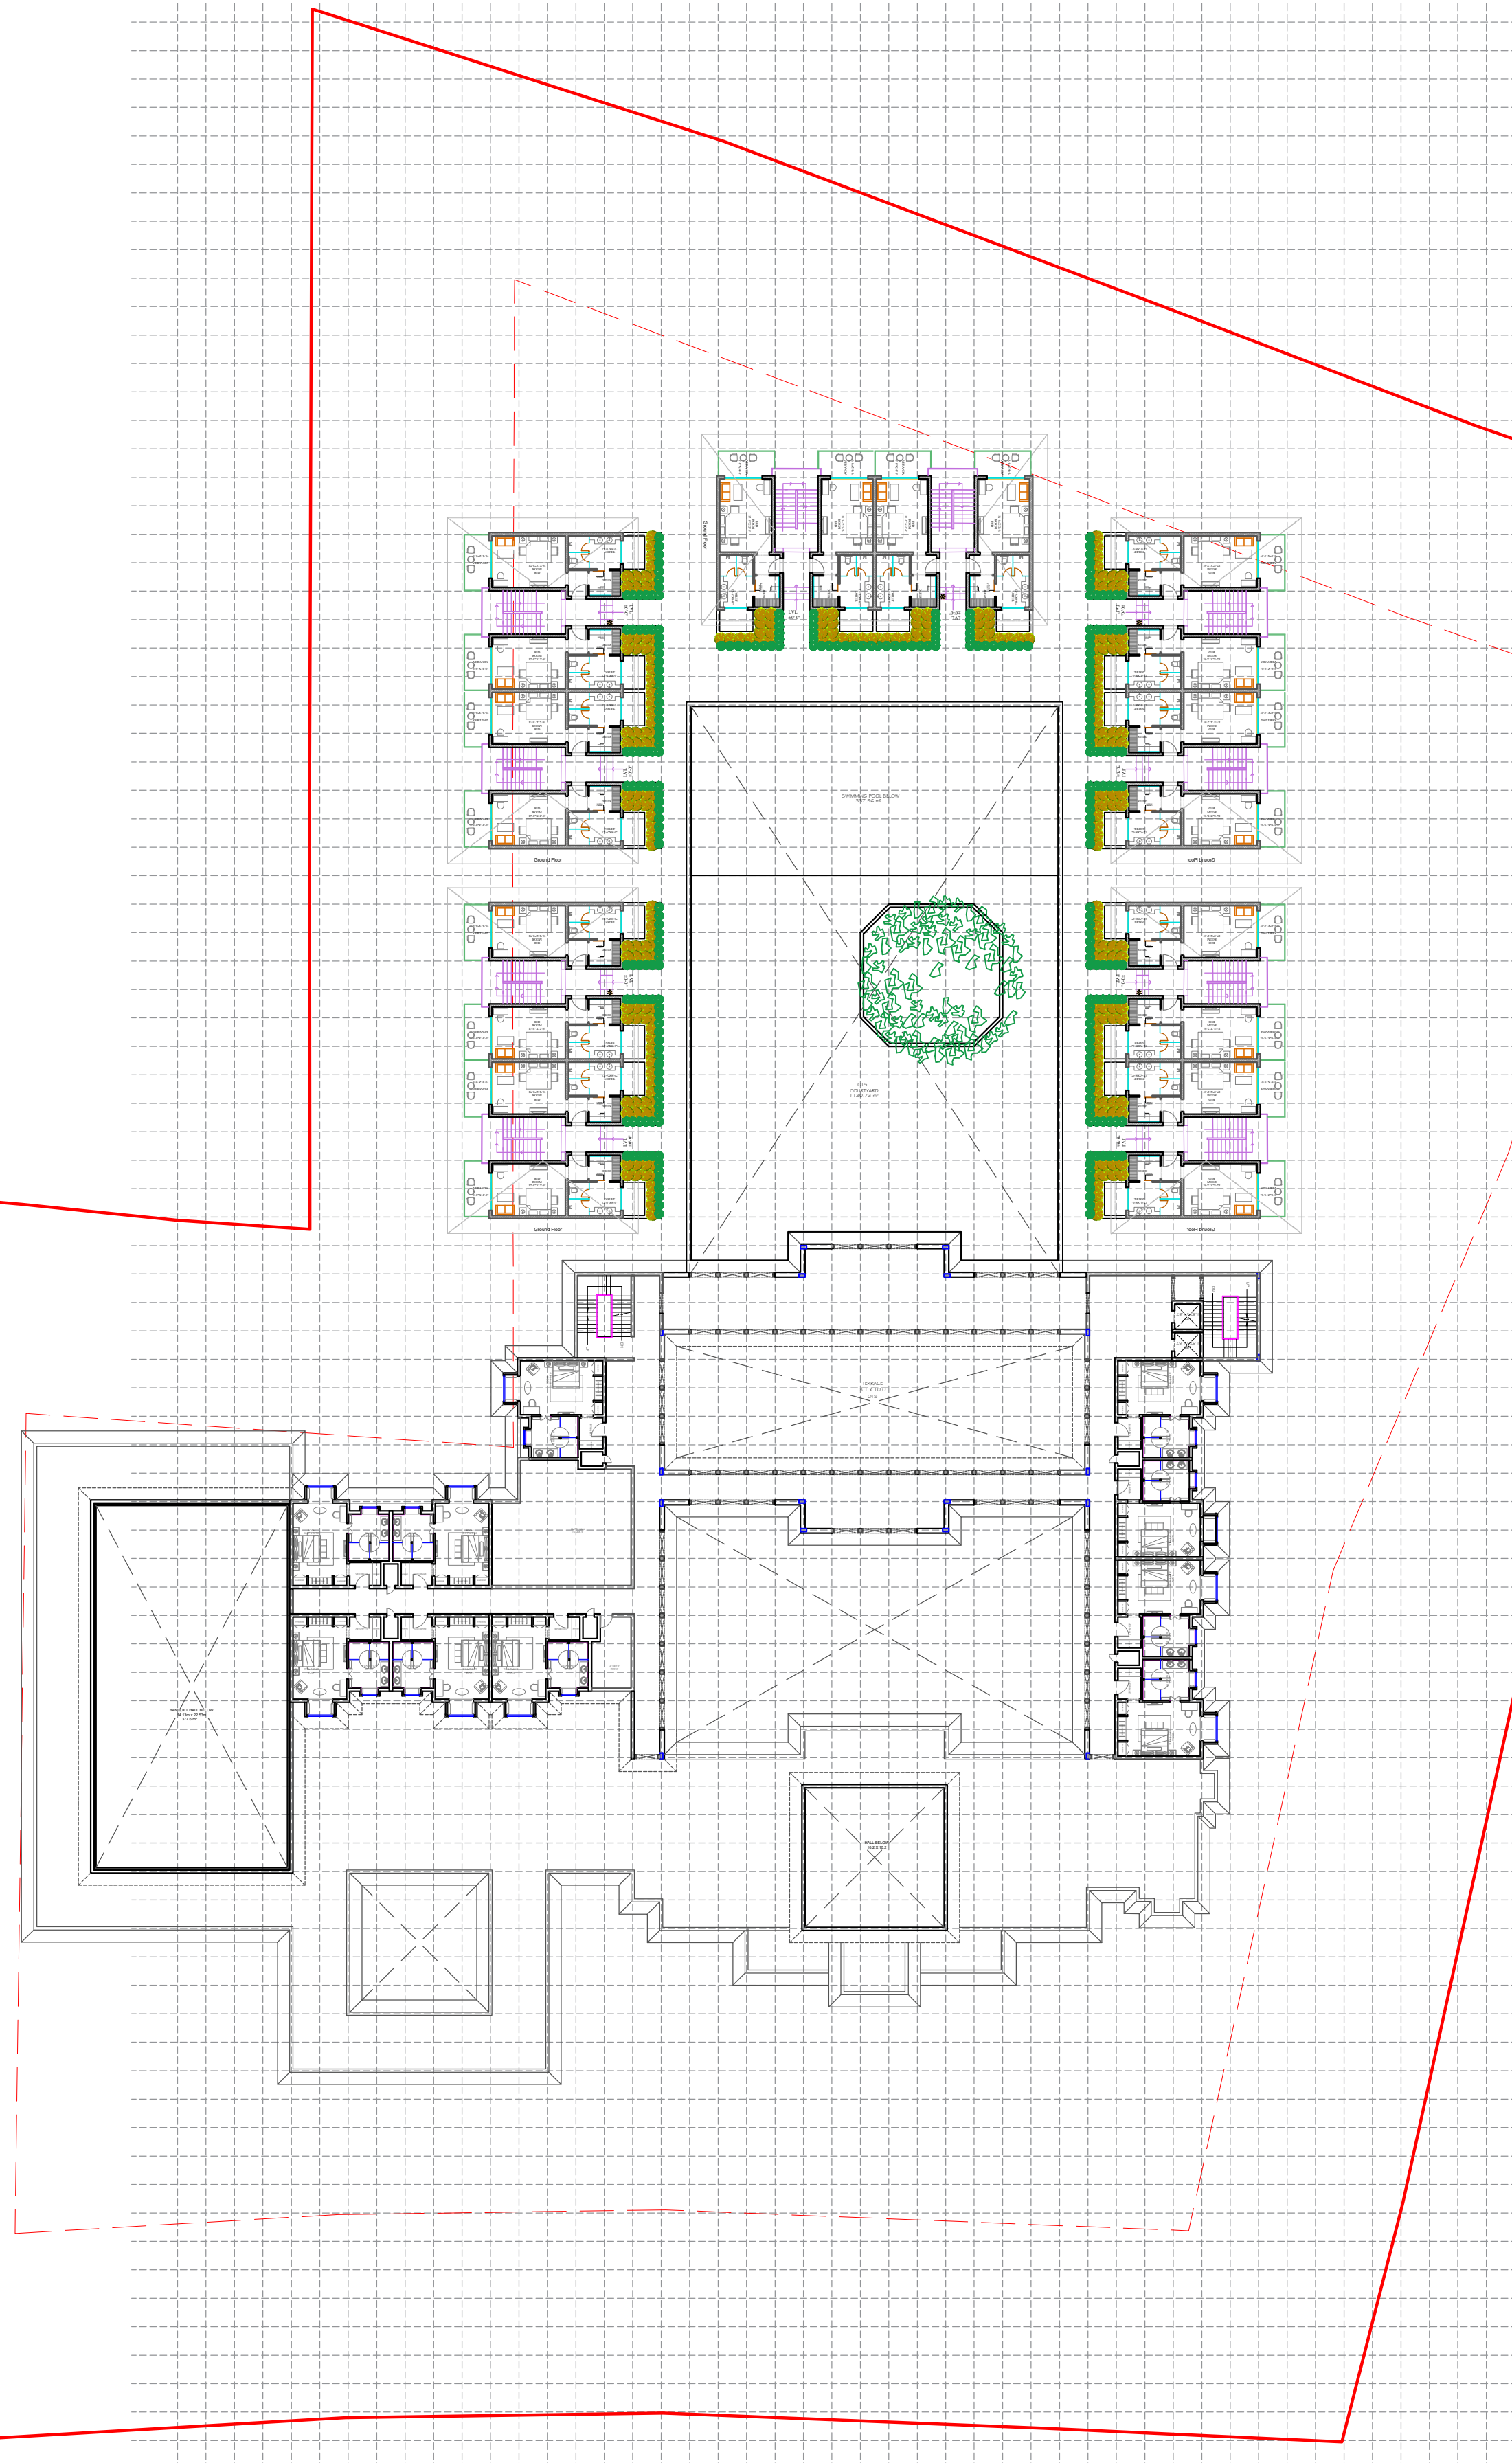

Main Building (ground floor) - part A

S NO.	SPACES	SIZES	AREAS
1)	Rooms - 10	4.3 x 4.9	44.3
2)	Villas - 20	6.4 x 4.2	58.2
3)	Empty hall	10.0 x 8.5	86.2
4)	store	3.0 x 5.9	14.19

TOTAL BUILDUP AREA - 2344.70

Accommodation nits (FIRST floor) - part B

S NO.	SPACES	SIZES	AREAS
1)	unit area (4 nos.)		513.26
2)	room area- 12	6.0 x 10.3	94.20

TOTAL BUILDUP AREA - 1311.84



ARCHITECT:

NEERAV GUPTA

CA/2009/44766

L-1, KRISHNA MARG, C- SCHEME,
JAIPUR (302001), RAJASTHAN. PH.0141-2360825
E-Mail-architect_neeravgupta@yahoo.com

PROJECT:

**PROPOSED CONSTRUCTION
PLAN TO BE PUT UP BY ROYAL
AURA ARCADE PVT.LTD. TH.
DIRECTOR SMT.SHAKUTALA
SHARMA W/O LT. SH.
RAJENDER PRASAD SHARMA
PLOT ON PART OF KH. NO.
891/251, 252, 892/257,
246/704, 252/403, 253, 255,
256, 558, 559, 560, 560/708,
SITUATED AT REV. VILLAGE
DUNGRIYA KHURD ON KADEL-
TILORA ROAD, AJMER**

DRAWING TITLE:

**BLOCK - A & B
FIRST FLOOR PLAN**

DRAWN BY:

**HARDIK
GEHLOTE**

7742598381

CHECKED BY:
**RAVI K.
GUPTA**

SCALE:

1 : 400

DATE:

04/02/2022

DRAWING NO.:

1

NOTES: