


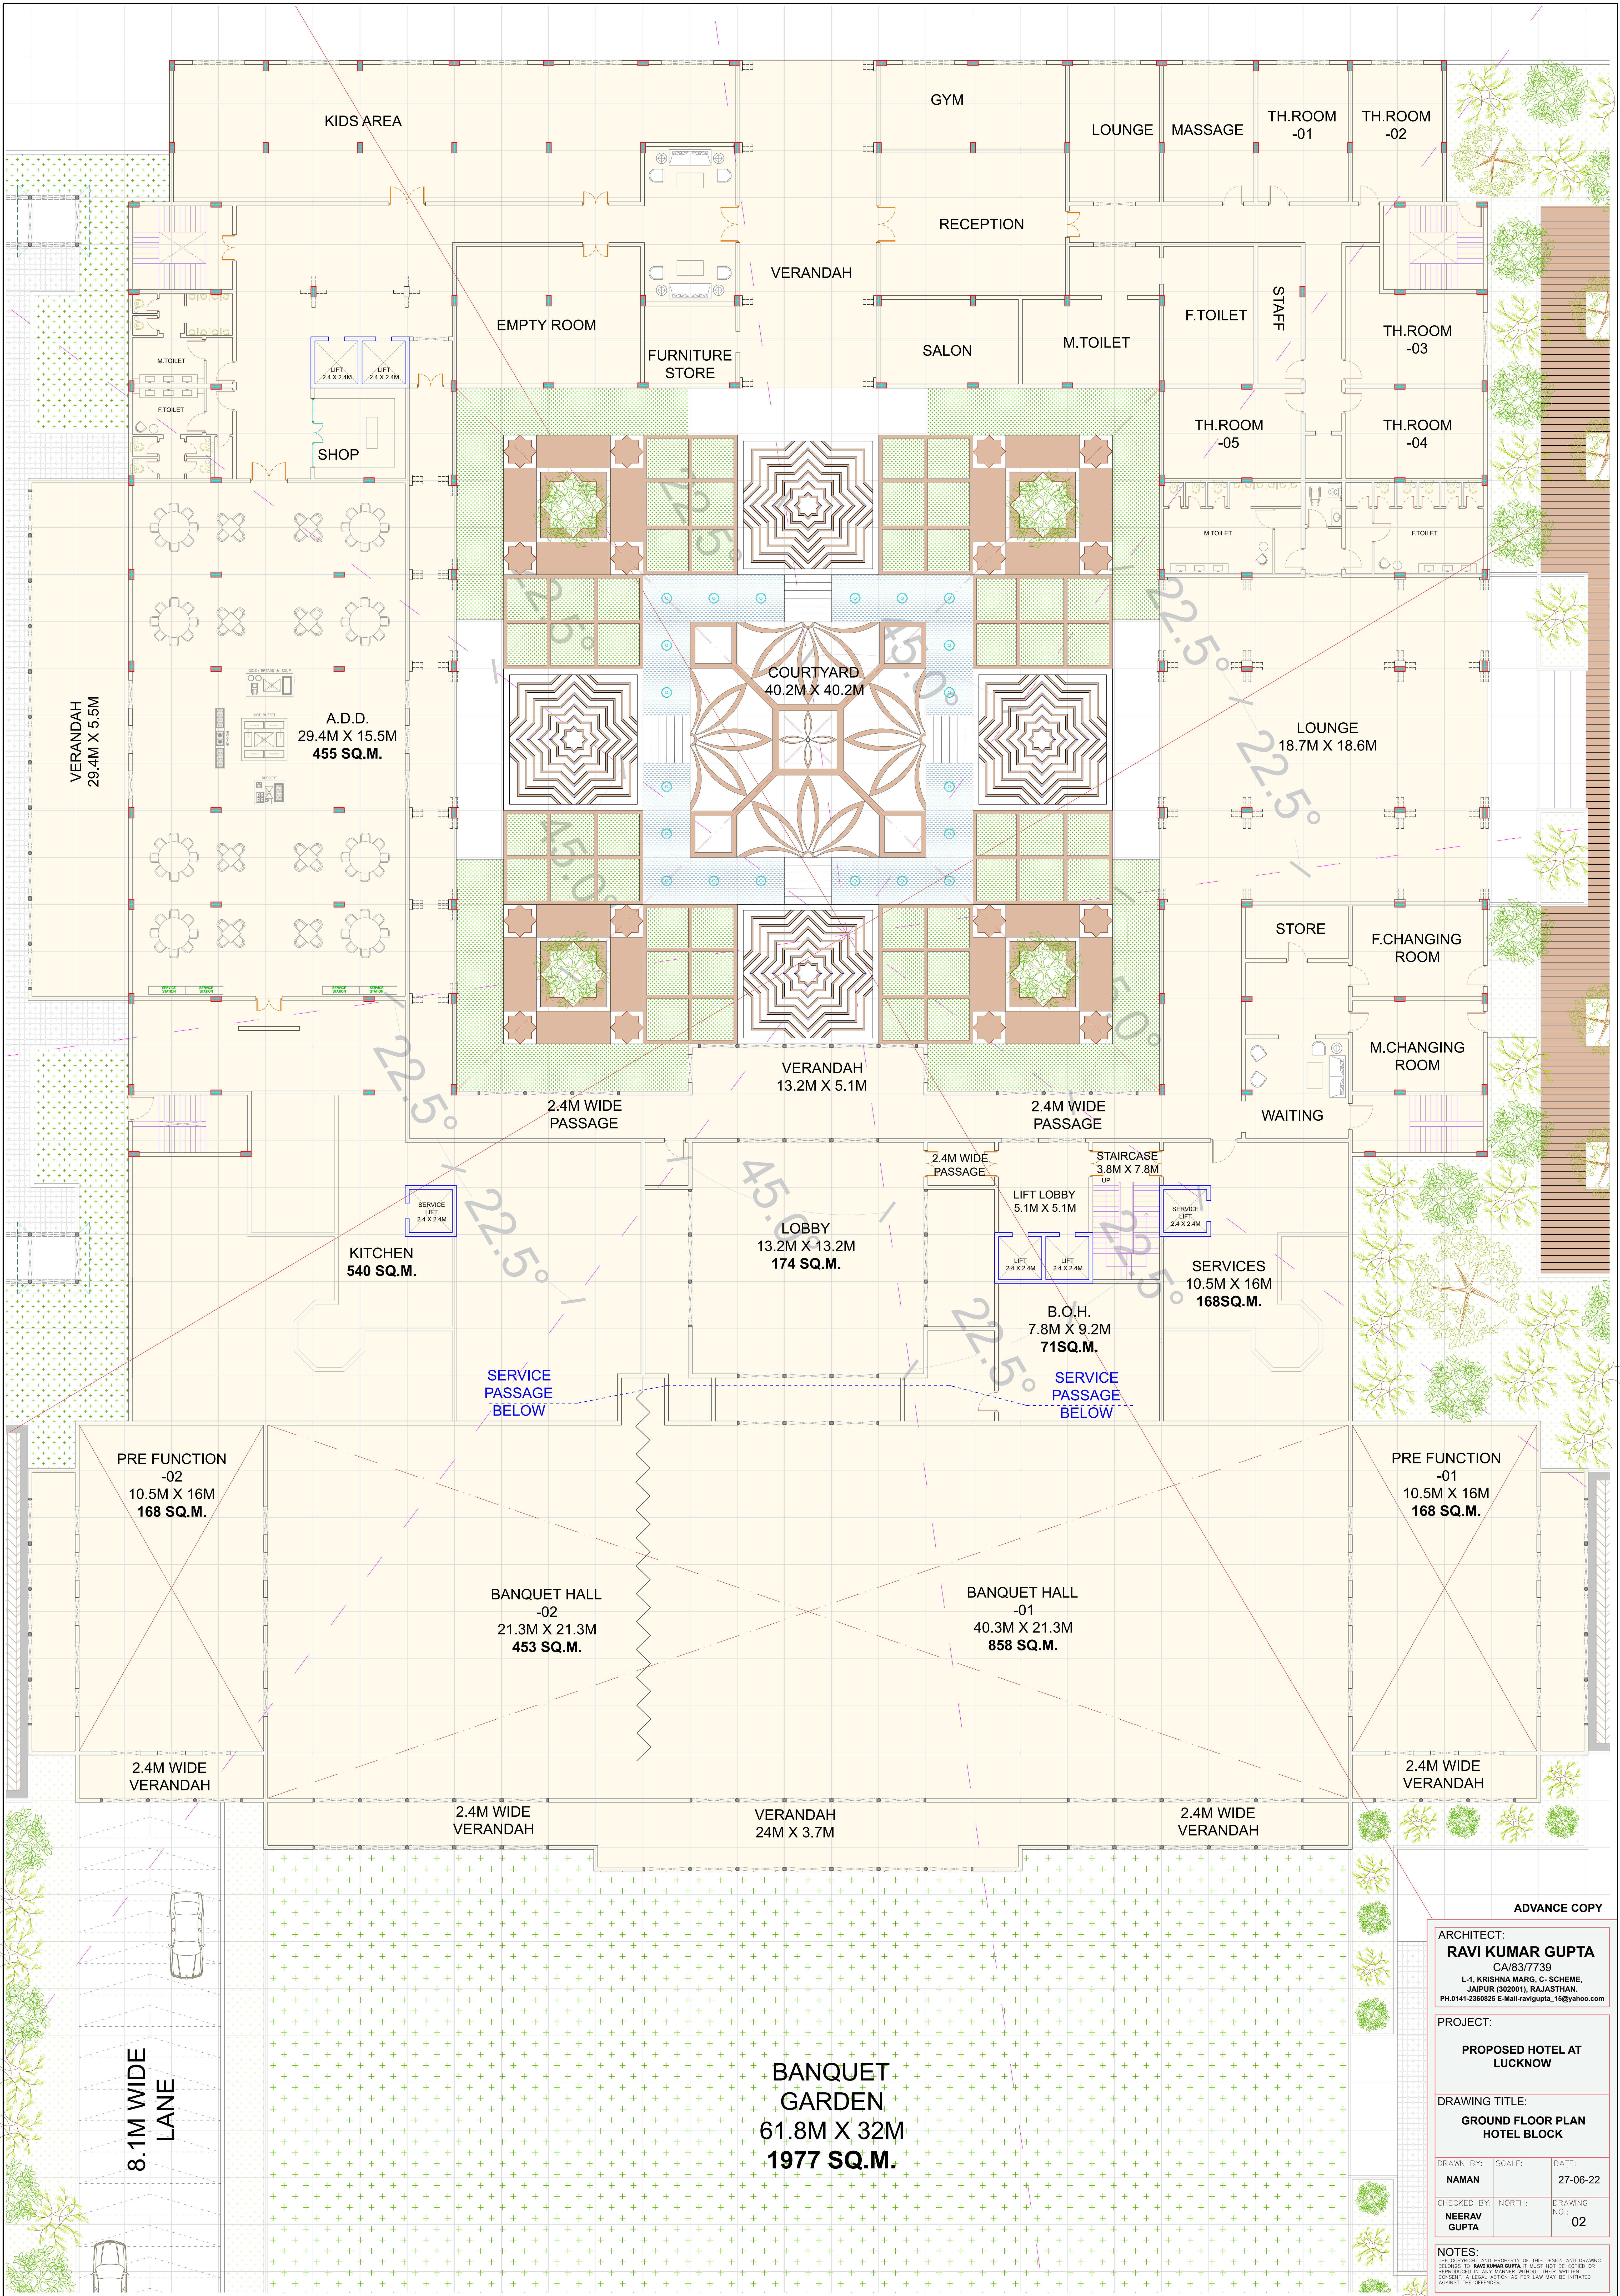

ADVANCE COPY

ARCHITECT:
RAVI KUMAR GUPTA
CA/83/7739
L-1, KRISHNA MARG, C. SCHEME,
JAIPUR (302001), RAJASTHAN,
PH.0141-2368825 E-Mail:ravigupta_15@yahoo.com

PROJECT:
PROPOSED HOTEL AT LUCKNOW

DRAWING TITLE:
GROUND FLOOR PLAN HOTEL BLOCK

DRAWN BY:
NAMAN

CHECKED BY:
NEERAV GUPTA

SCALE:
NORTH

DATE:
27-06-22

DRAWING NO.:
02

NOTES:
THE COPYRIGHT AND PROPERTY OF THIS DESIGN AND DRAWING BELONGS TO RAVI KUMAR GUPTA. IT MUST NOT BE COPIED OR REPRODUCED IN ANY MANNER WITHOUT THEIR WRITTEN CONSENT. A LEGAL ACTION AS PER LAW MAY BE INITIATED AGAINST THE OFFENDER.