


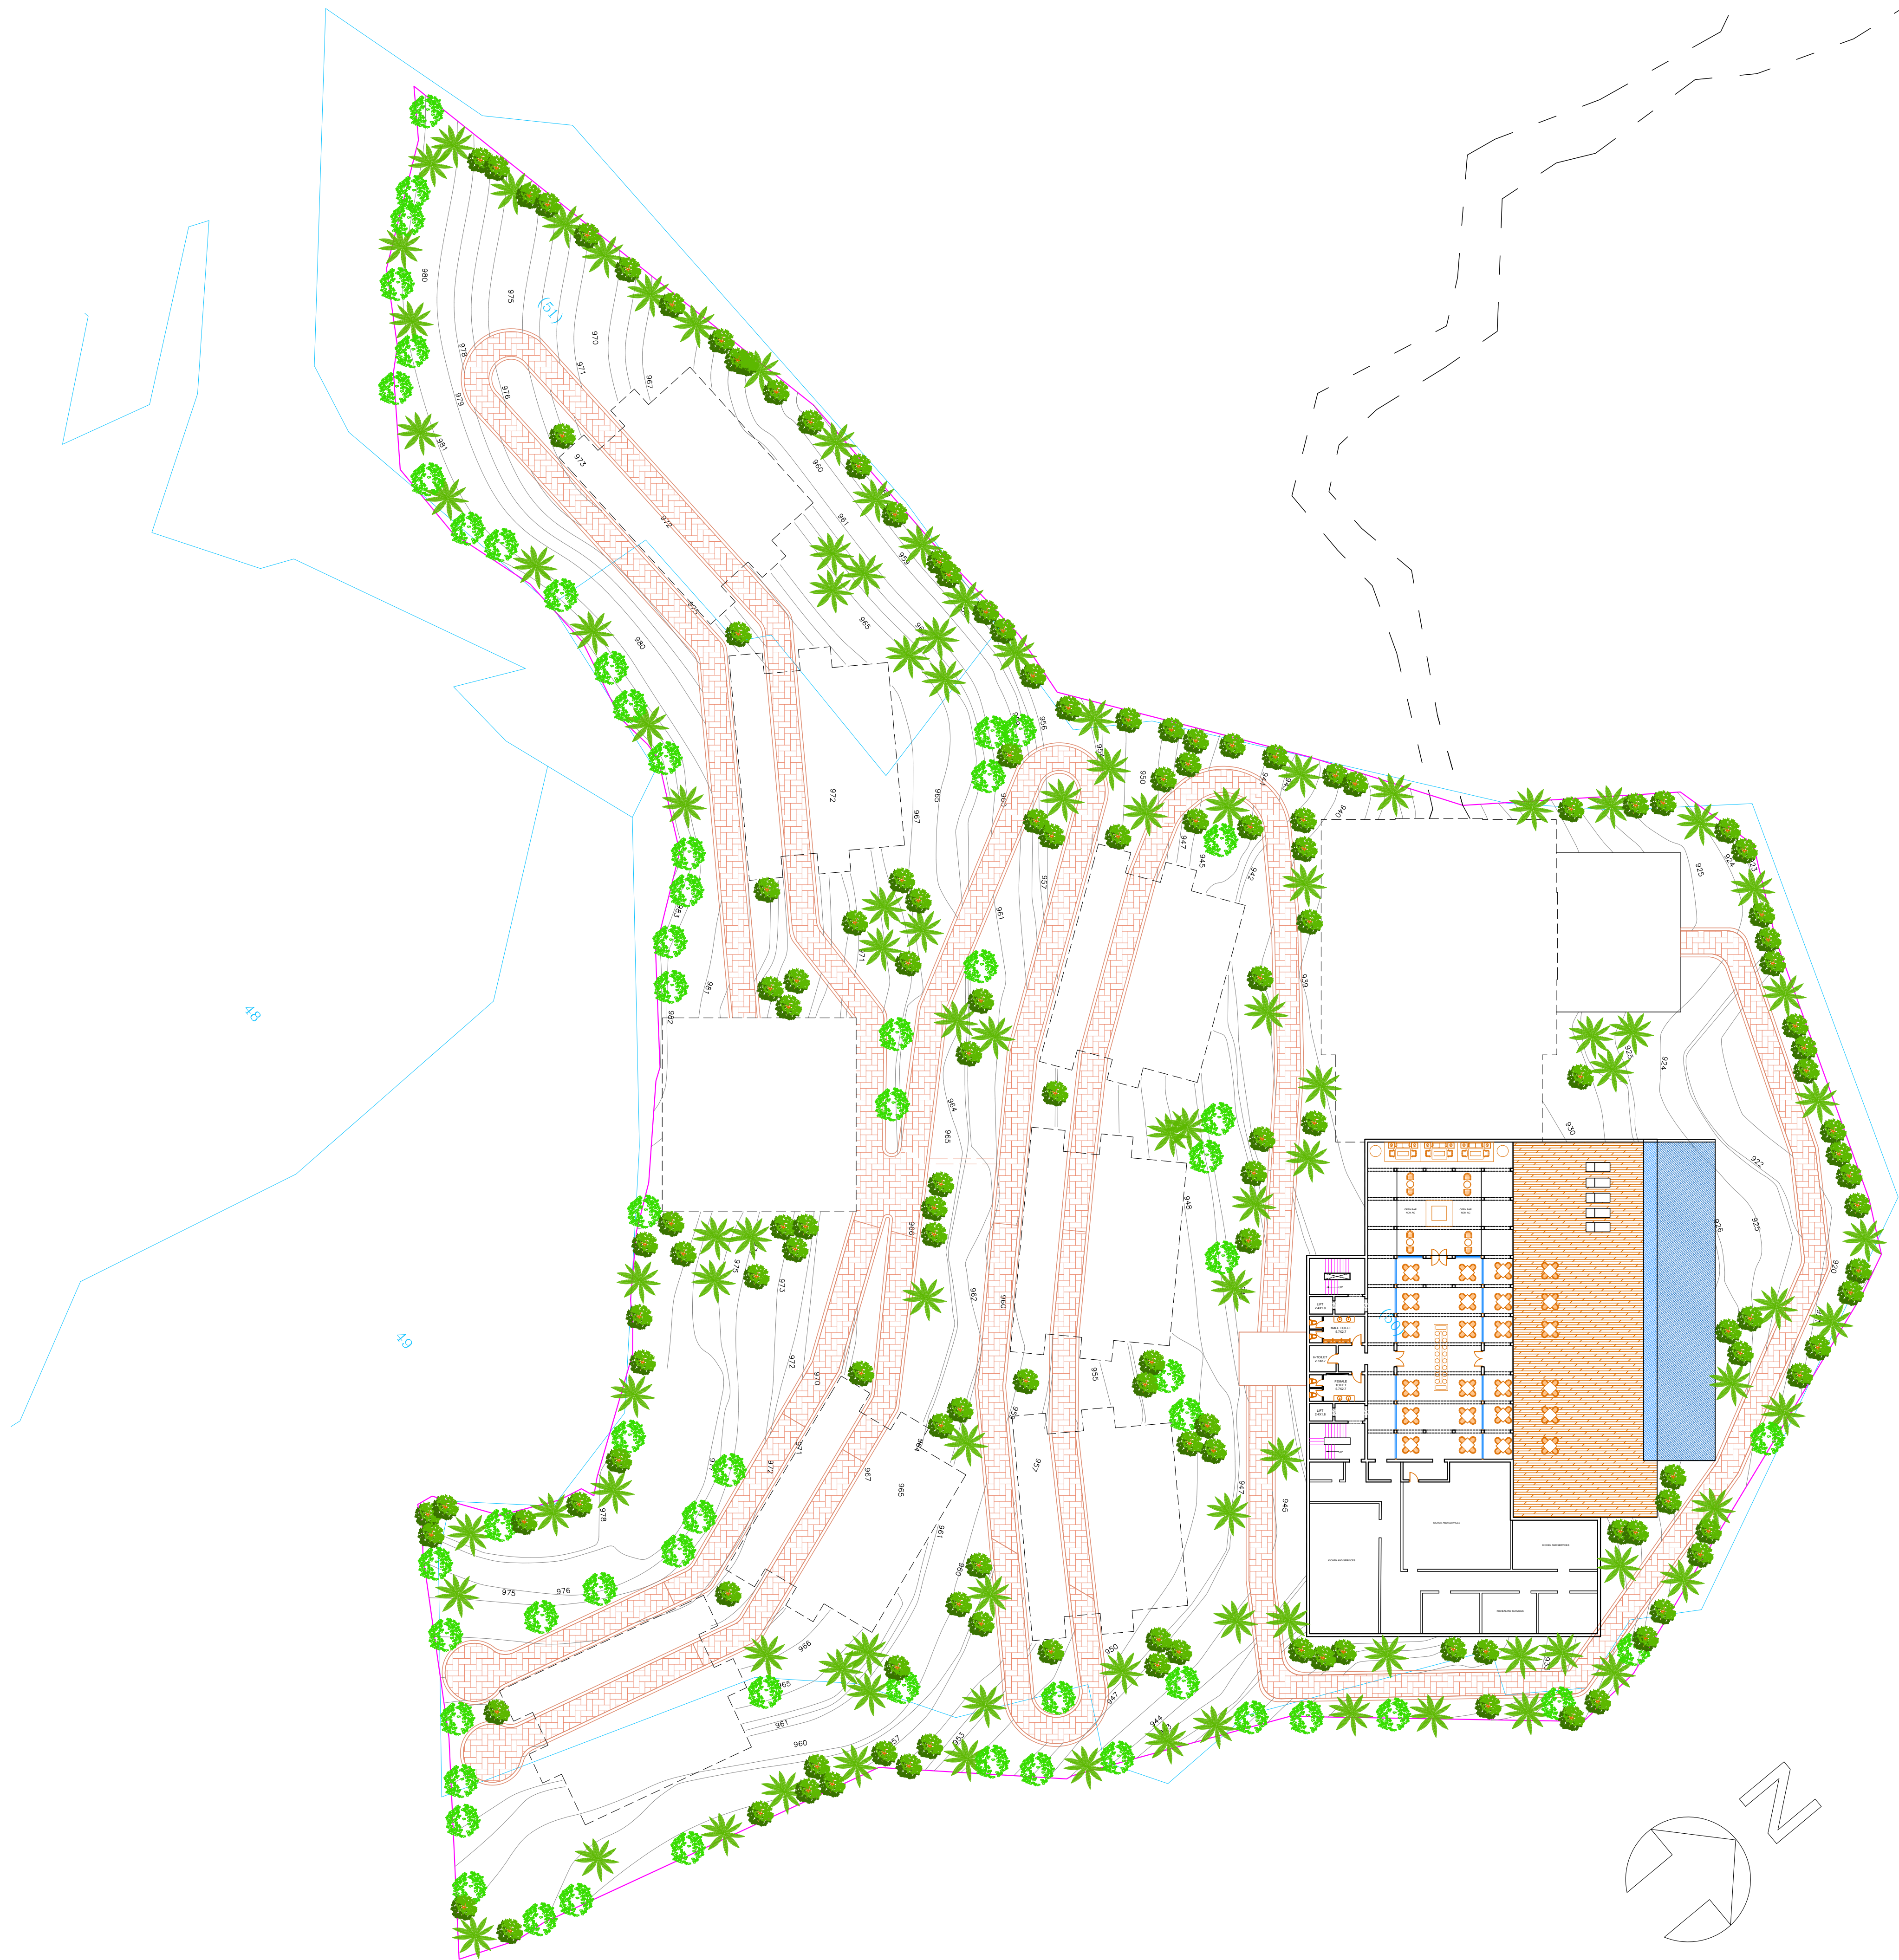

ARCHITECT:
RAVI KUMAR GUPTA
C.A/63/7739
L-1, KRISHNA MARG, C- SCHEME,
JAIPUR (302001), RAJASTHAN, PH.0141-2360825
E-Mail: rkgupta_1@yahoo.co.in

PROJECT:
**CLARKS
NEPAL**

DRAWING TITLE:
**SITE PLAN
932 LVL**

DRAWN BY:	SCALE:	DATE:
RISHABH	N.T.S	22-06-2019
CHECKED BY:	DRAWING NO.:	
NEERAV GUPTA		

NOTES:
THE COPYRIGHT AND PROPERTY OF THIS DESIGN AND DRAWING
BELONGS TO **RAVI KUMAR GUPTA**. IT MUST NOT BE COPIED OR
REPRODUCED IN ANY MANNER WITHOUT THEIR WRITTEN
CONSENT. A LEGAL ACTION AS PER LAW MAY BE INITIATED
AGAINST THE OFFENDER.