


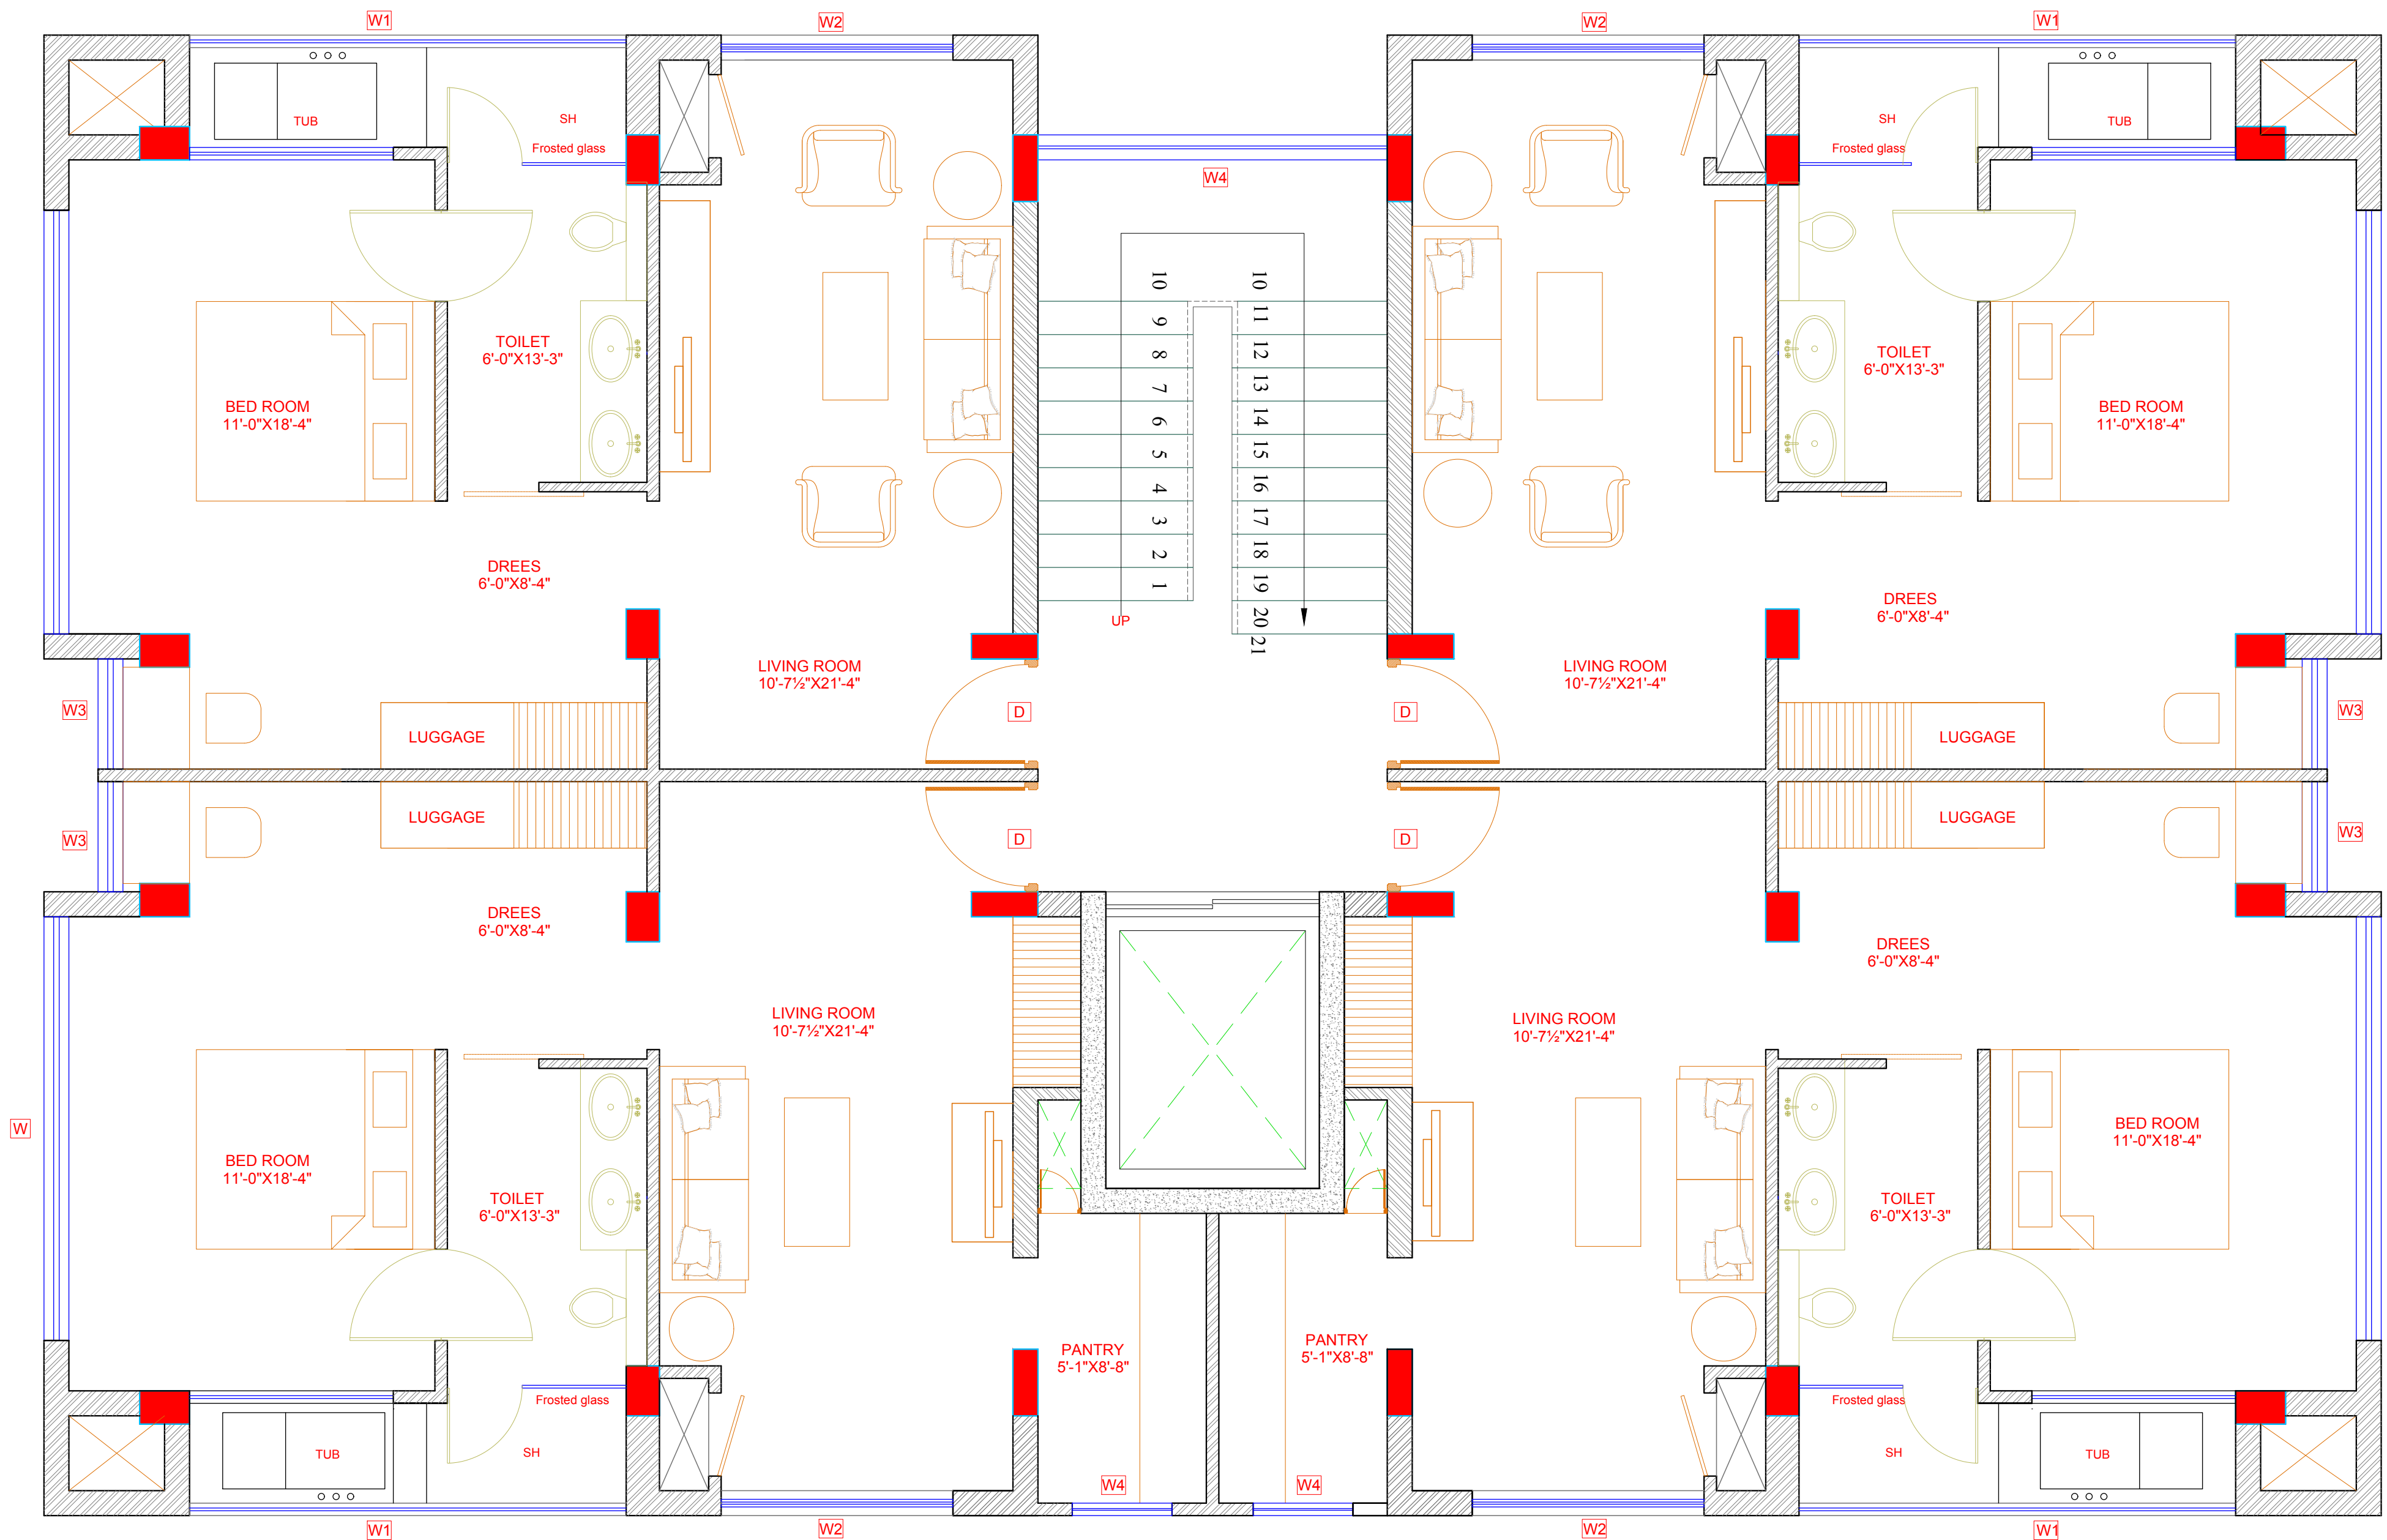

(R-12)-REVISED TYPICAL FLOOR PLAN
DATE-15-01-2019

ARCHITECT:
NEERAV GUPTA
CA/2009/44766
L-1, KRISHNA MARG, C-SCHEME,
JAIPUR (302001), RAJASTHAN.PH.0141-2360825
E-Mail-architect_neeravgupta@yahoo.com

PROJECT:
HOTEL CLARKS

DRAWING TITLE:
ARCHITECTURAL
(R-12)REVISED TYPICAL FLOOR PLAN

DRAWN BY:	SCALE:	DATE:
RAHUL	N.T.S	15-01-2019

CHECKED BY:	DRAWING NO.:
NEERAV GUPTA	30/C/AR/06

NOTES:
THE COPYRIGHT AND PROPERTY OF THIS DESIGN AND DRAWING
BELONGS TO RAJ KUMAR GUPTA. IT MUST NOT BE COPIED OR
REPRODUCED IN ANY MANNER WITHOUT THEIR WRITTEN
CONSENT. A LEGAL ACTION AS PER LAW MAY BE INITIATED
AGAINST THE OFFENDER.