




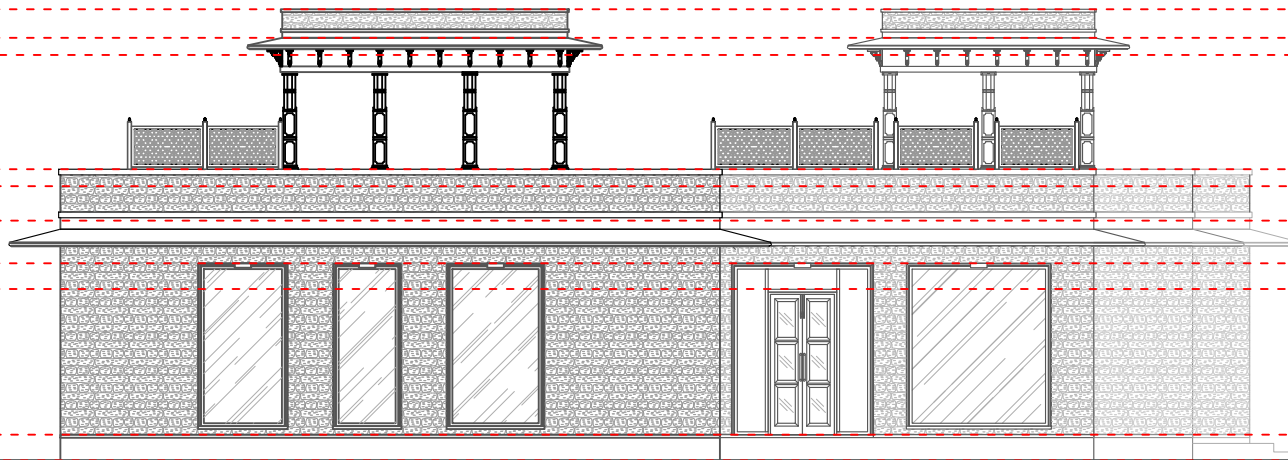

SIDE ELEVATION

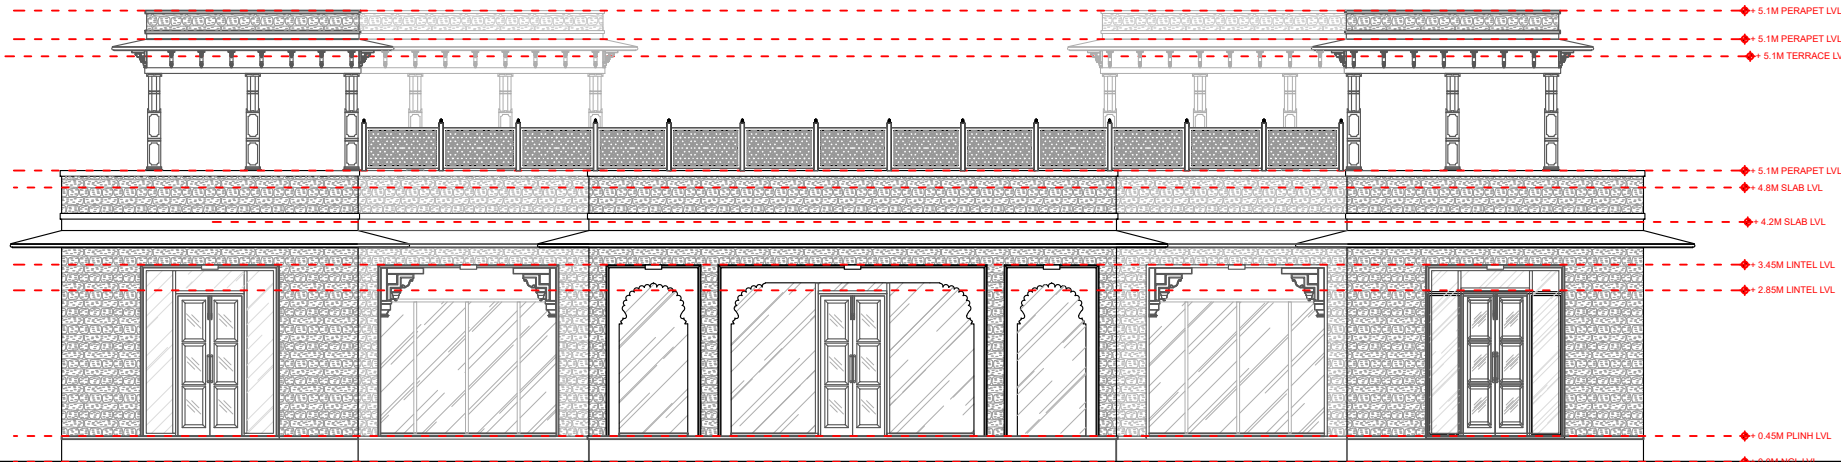

REAR ELEVATION

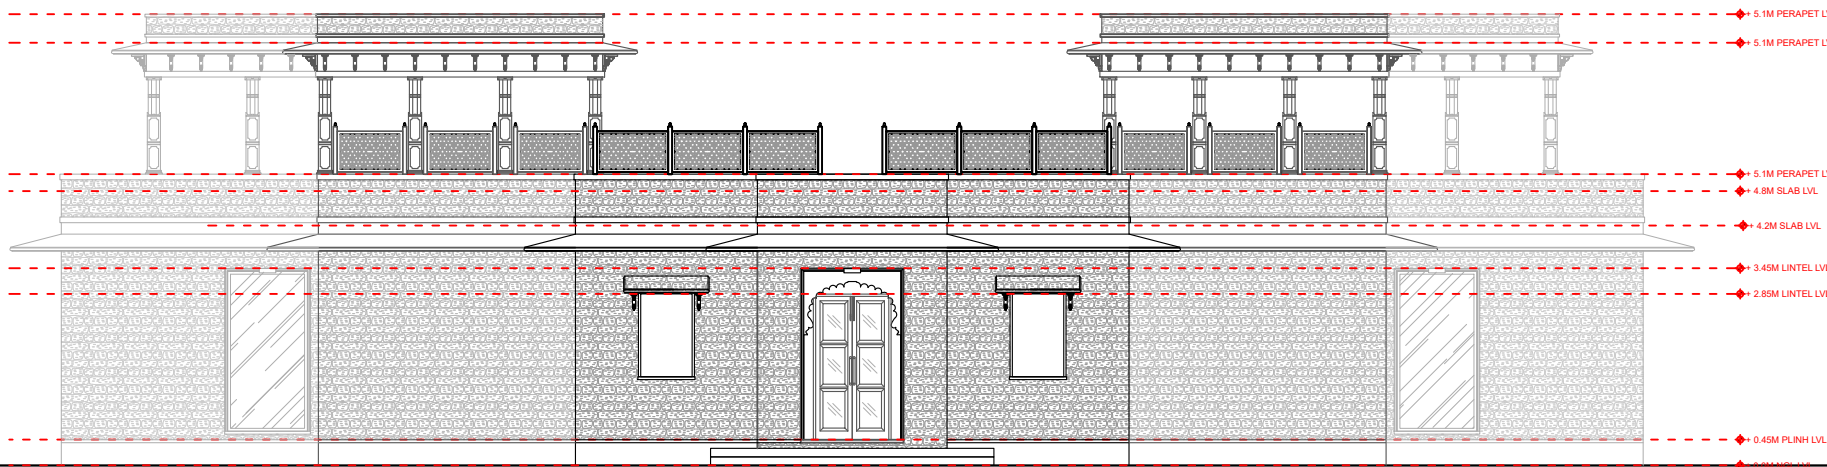

FRONT ELEVATION

ARCHITECT: RAVI KUMAR GUPTA CA/83/7739 L-1, KRISHNA MARG, C-SCHEME, JAIPUR (302001), RAJASTHAN. PH:9141 2308122 E-Mail: ravgk@rediffmail.com		
DRAWING TITLE: TERRACE FLOOR PLAN		
PROJECT: RANAKPUR RESORT		
PROJECT ADDRESS:		
DRAWN BY: HARDIK GEHLOTE	NORTH: 	DATE: 07-04-2023
CHECKED BY: RAVI K. GUPTA	DRAWING NO.:	SCALE:
NOTES: THE CONTENT AND PROPERTY OF THIS DESIGN AND DRAWING BELONGS TO RAVI KUMAR GUPTA. IT MUST NOT BE COPIED OR REPRODUCED IN ANY MANNER WITHOUT THE WRITTEN CONSENT. A LEGAL ACTION AS PER LAW MAY BE INITIATED AGAINST THE OFFENDER.		