

ADVANCE COPY

DRAWING NO.:


RIL/VAN/P.E.C.R/AR/03

DRAWING TITLE.:

# RECEPTION BLOCK ELEVATIONS

PLEASE DO NOT SCALE ANY DRAWING, UNLESS WRITTEN DIMENSIONS ARE TO BE FOLLOWED.  
THE COPYRIGHT AND PROPERTY OF THIS DESIGN AND DRAWING BELONGS TO  
**RAVI KUMAR GUNTA**. IT MUST NOT BE COPIED OR REPRODUCED IN ANY MANNER WITHOUT THEIR  
WRITTEN CONSENT. A LEGAL ACTION AS PER LAW MAY BE INITIATED AGAINST THE OFFENDER.  
FOR ALL OPENINGS, CUTOUTS, DROPS, SUMPTS, PITS, PLEASE REFER CONSULTANTS  
DRAWINGS TO BE CONFIRMED BY ARCHITECTS/ ENGINEER INCHARGE  
ALL DIMENSIONS ARE IN M OR SPECIFIED OTHERWISE

## KEY PLAN

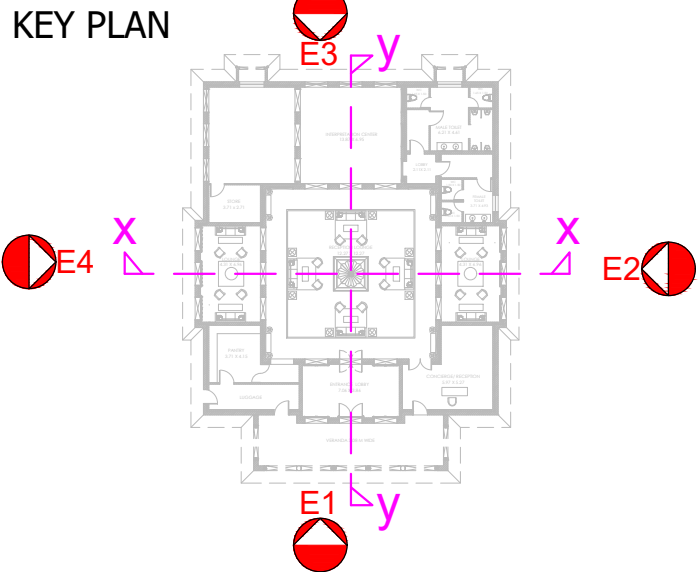

## REVISION

[illegible]

PROJECT:

## RESORT AT JUNAGADH GUJARAT,INDIA

ARCHITECT:

**RAVI KUMAR GUPTA**  
CA/83/7739  
L-1, KRISHNA MARG, C- SCHEME,  
JAIPUR (302001), RAJASTHAN.  
0141-2360825 E-Mail-ravigupta\_15@yahoo.com


## STRUCTURE ·

M E P CONSULTANT •


LANDSCAPE

DRAWN BY: <b>RISHABH</b>	SCALE: <b>NTS</b>	DATE: <b>25/02/2021</b>
CHECKED BY: <b>RAVI K. GUPTA</b>	NORTH :	

SHEET SIZE A0

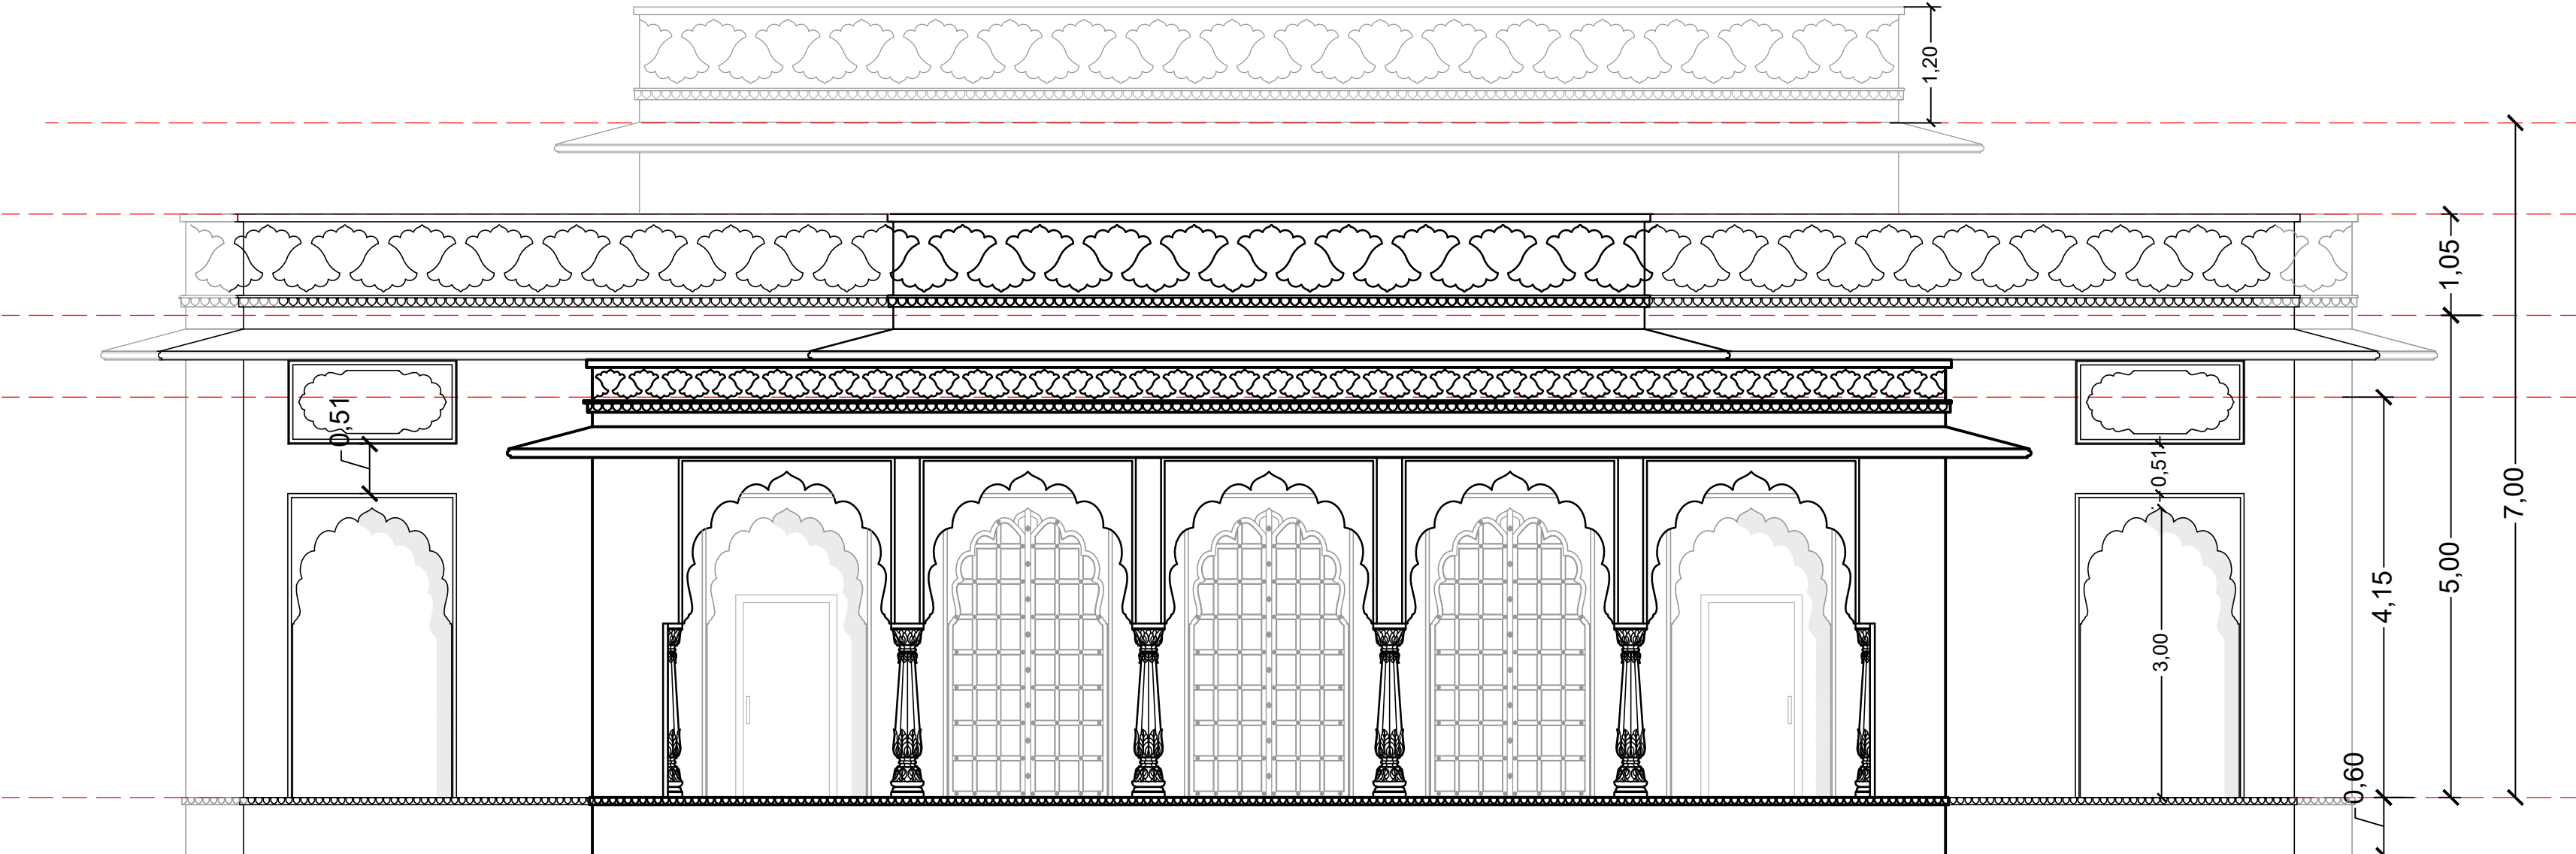

### FRONT ELEVATION-E

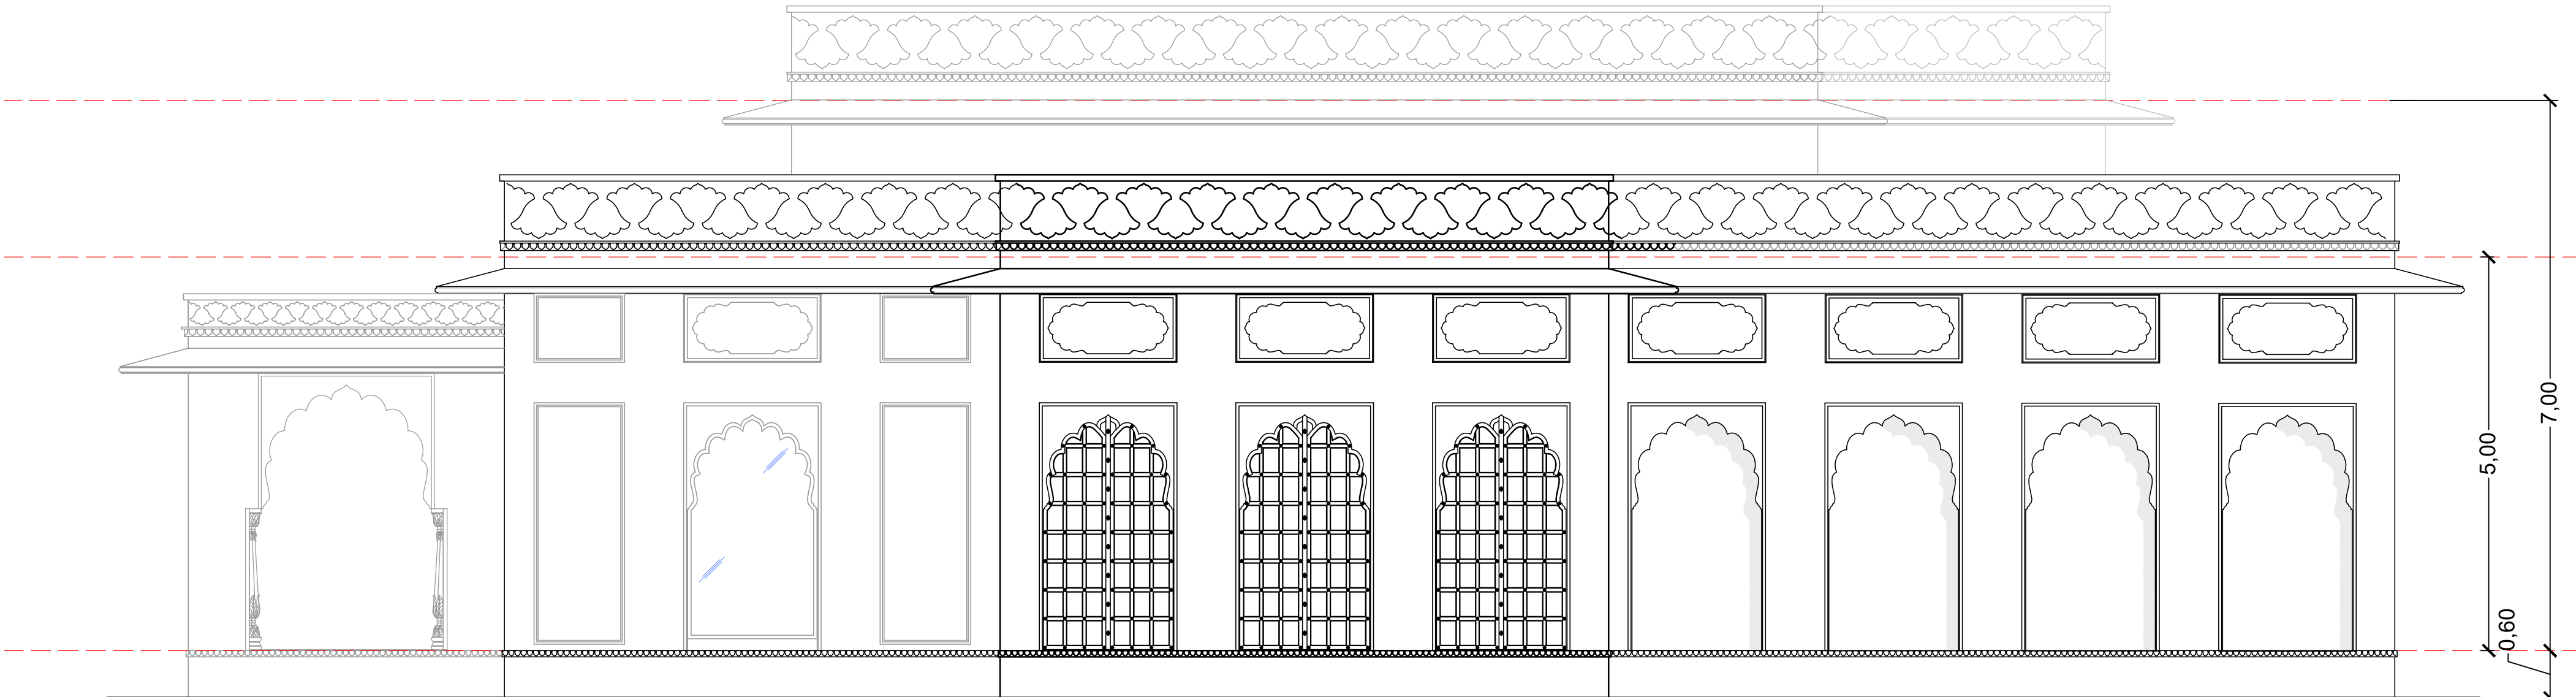

### RIGHT SIDE ELEVATION-E2