


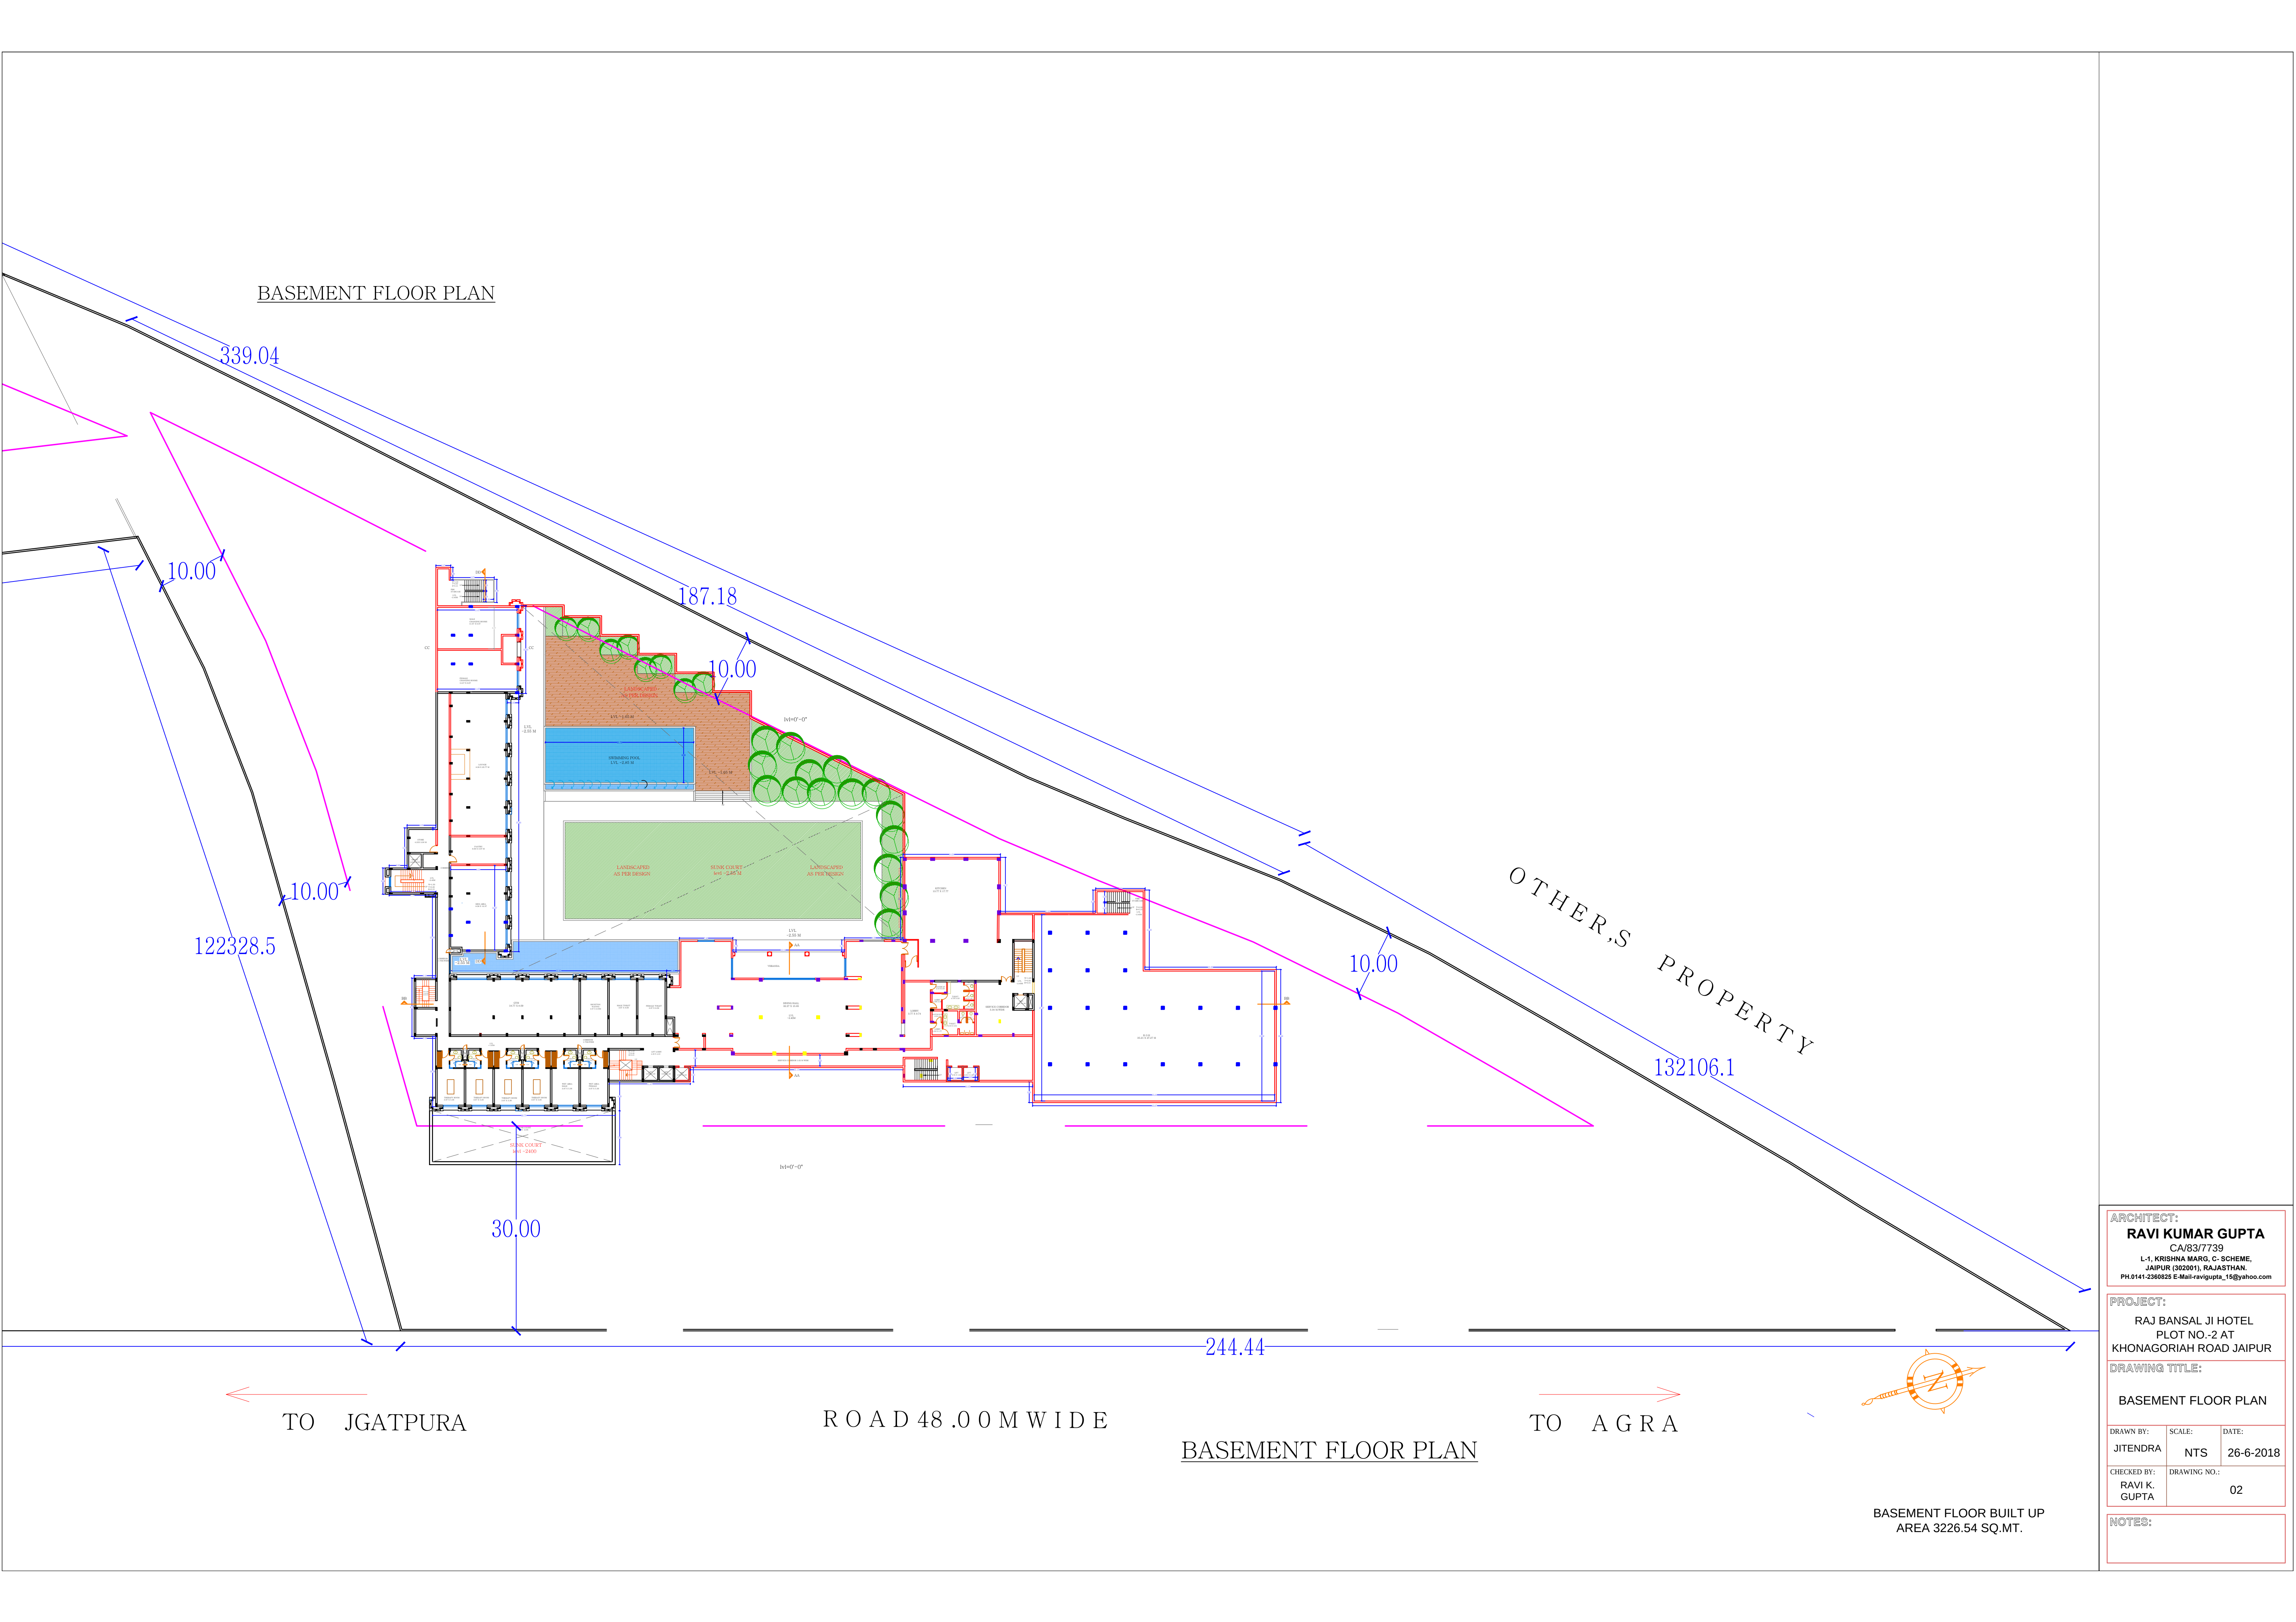

ARCHITECT:

RAVI KUMAR GUPTA

CA/83/7739

L-1, KRISHNA MARG, C-SCHEME,
JAIPUR (302001), RAJASTHAN,
PH.0141-2369525 E-Mail-ravigupta_15@yahoo.com

PROJECT:


RAJ BANSAL JI HOTEL
PLOT NO.-2 AT
KHONAGORIAH ROAD JAIPUR

DRAWING TITLE:

BASEMENT FLOOR PLAN

DRAWN BY:	SCALE:	DATE:
JITENDRA	NTS	26-6-2018
CHECKED BY:	DRAWING NO.:	
RAVI K. GUPTA	02	

NOTES:

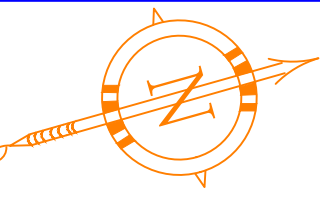

BASEMENT FLOOR BUILT UP
AREA 3226.54 SQ.MT.