


SECTION CC

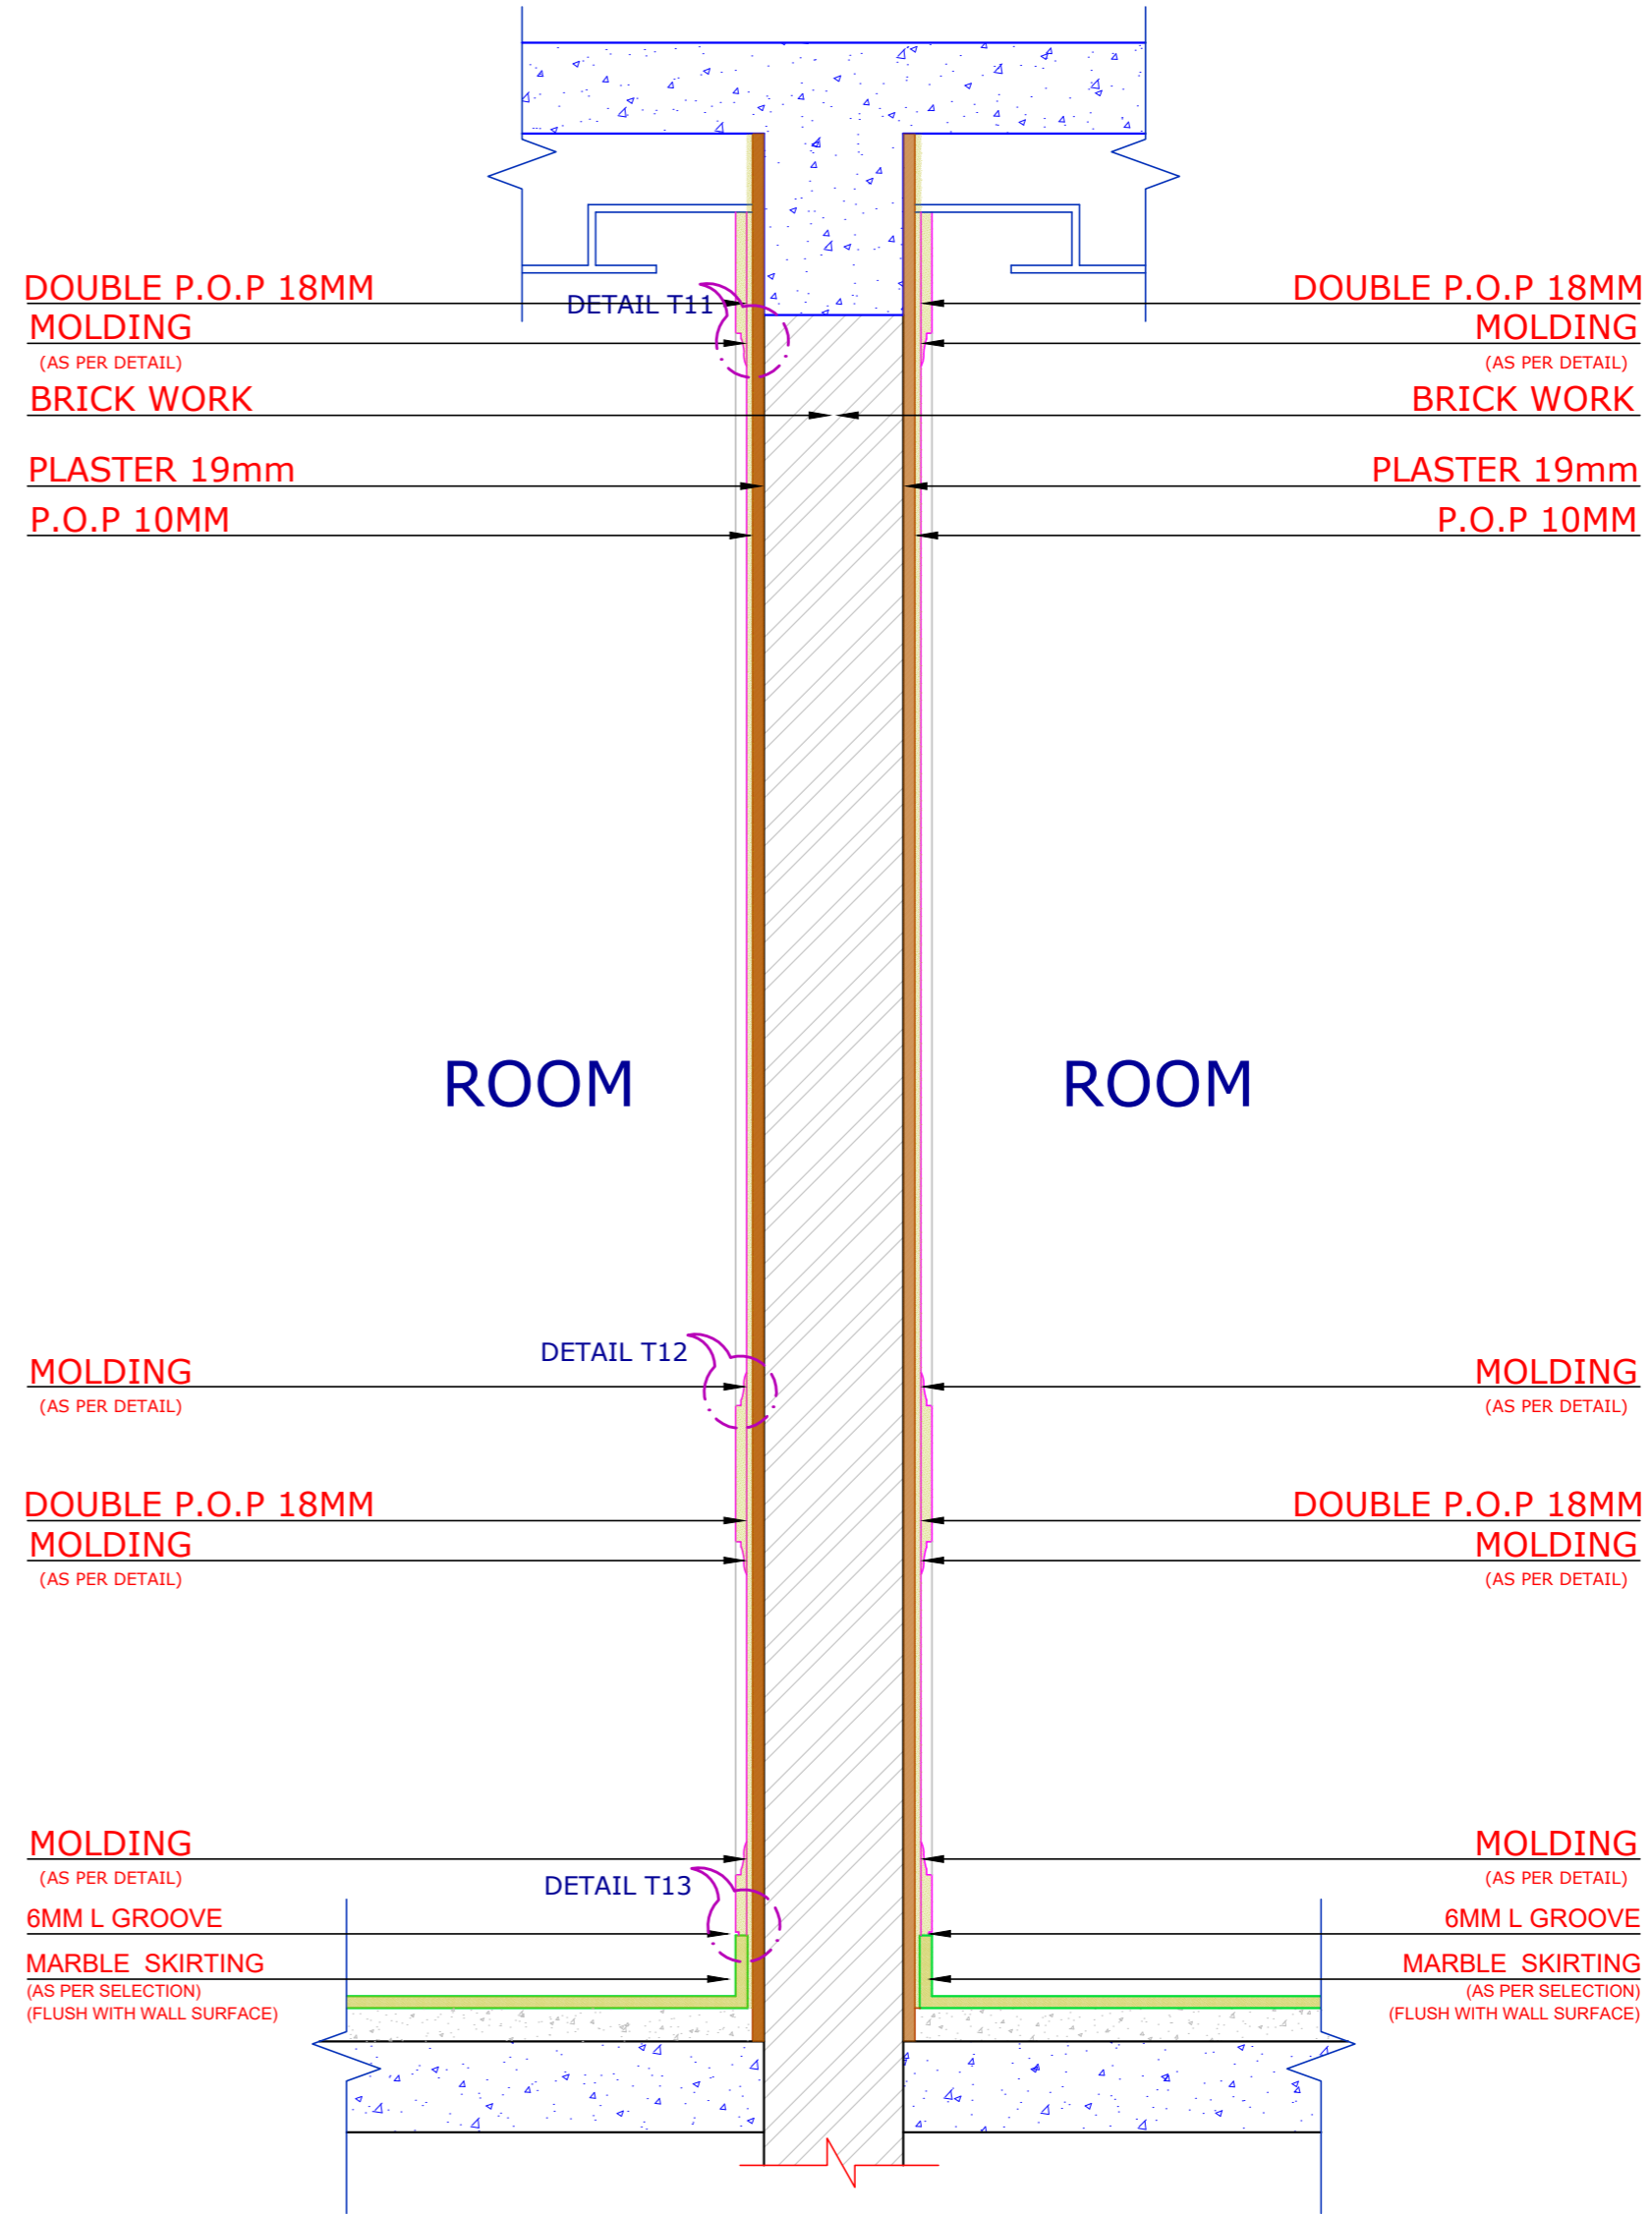

SECTION DD

ARCHITECT:			
RAVI KUMAR GUPTA			
CA/83/7739			
L-1, KRISHNA MARG, C-SCHEME,			
JAIPUR (302001), RAJASTHAN, PH.0141-2360835			
© 2020 Architect, raviguptaarchitect.com			
PROJECT:			
AMARA SELECTION BY			
IHCL			
LOCATION:			
JAIPUR			
DRAWING TITLE :			
TWIN ROOM TYPE 1			
WALL SECTION CC & DD			
DRAWN BY:	SCALE:	DATE:	NORTH:
RISHABH	N.T.S	02-01-20	
CHECKED BY:			
NEERAV	G/TWR/M/WA/3		
GUPTA			
NOTE:			
THE CONTENTS AND PROPERTY OF THIS DESIGN AND DRAWING BELONGS TO THE ARCHITECT. NO PART OF THIS DRAWING IS TO BE REPRODUCED OR TRANSMITTED IN ANY FORM OR BY ANY MEANS, WITHOUT THE WRITTEN PERMISSION OF THE ARCHITECT. ANY VIOLATION OF THIS WILL BE DEEMED AS AN ACT OF INFRINGEMENT.			