


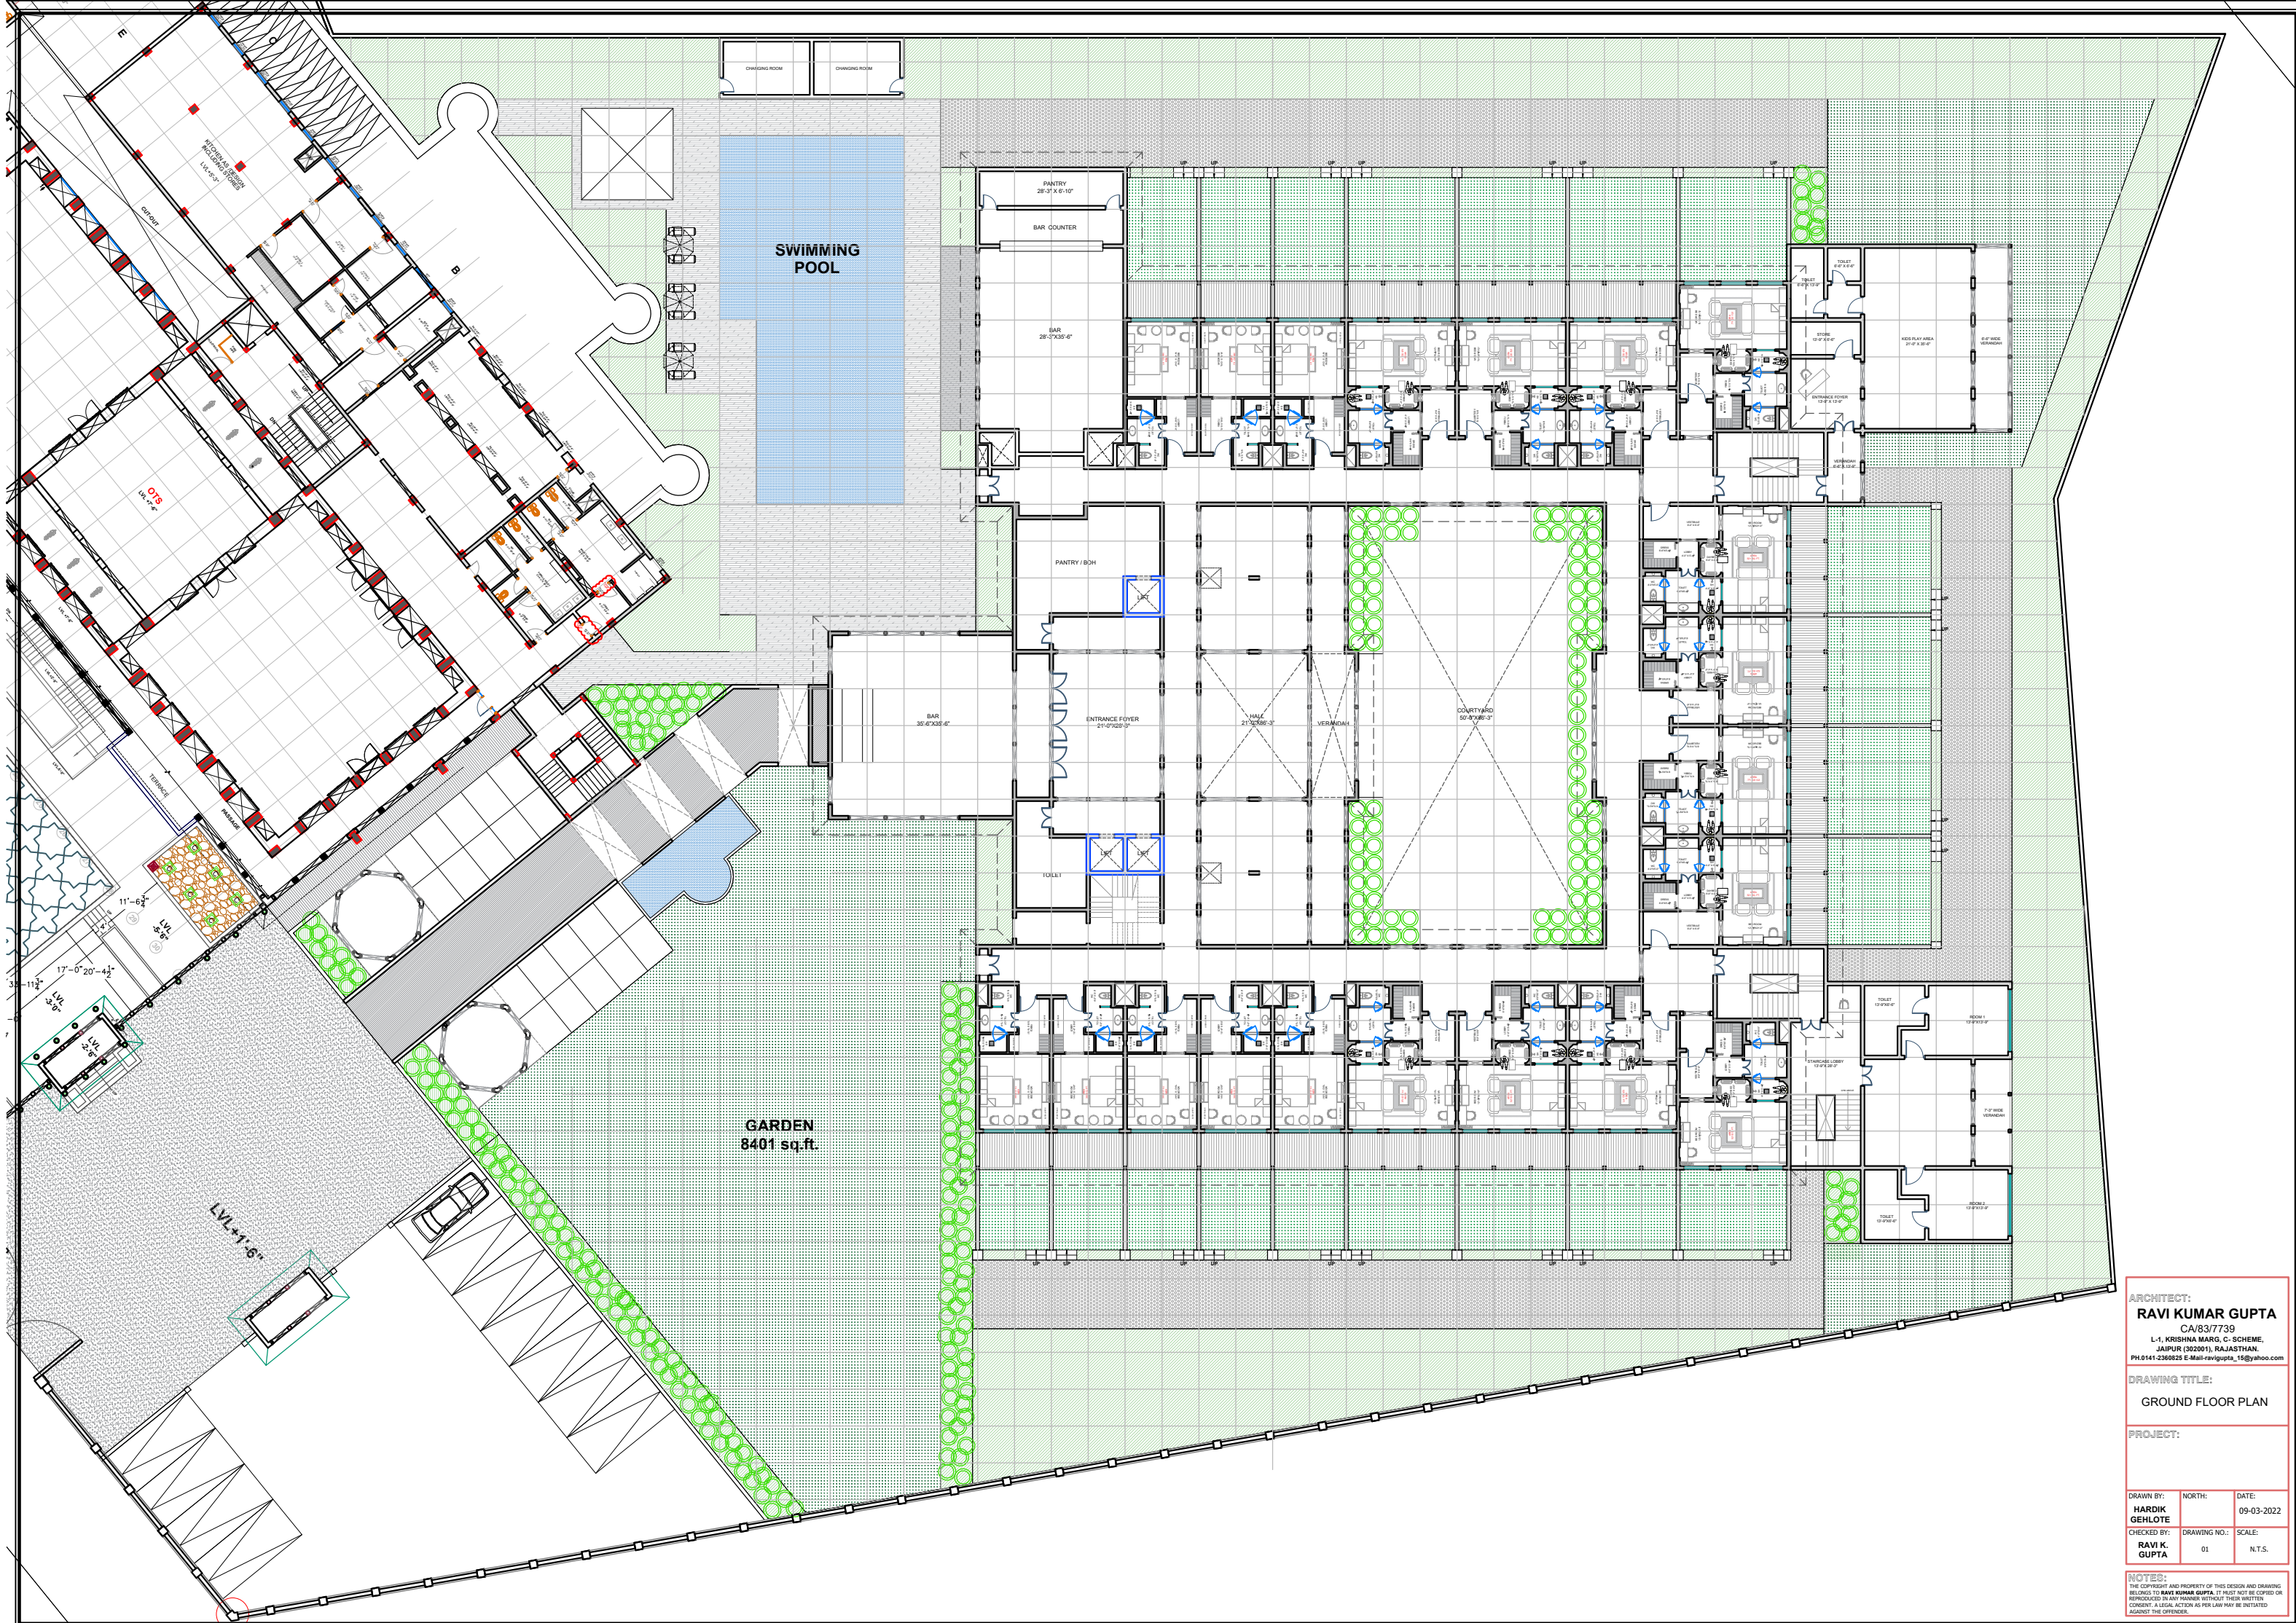

ARCHITECT:
RAVI KUMAR GUPTA
CA/63/7739
L-1, KRISHNA MARG, C-Scheme,
JAIPUR (302001), RAJASTHAN,
PH.0141-2380825 E-Mail-ravigupta_15@yahoo.com

DRAWING TITLE:
GROUND FLOOR PLAN

PROJECT:

DRAWN BY: HARDIK GEHLOTE	NORTH:	DATE: 09-03-2022
CHECKED BY: RAVI K. GUPTA	DRAWING NO.: 01	SCALE: N.T.S.

NOTES:
THE COPYRIGHT AND PROPERTY OF THIS DESIGN AND DRAWING
BELONGS TO **RAVI KUMAR GUPTA**. IT MUST NOT BE COPIED OR
REPRODUCED IN ANY MANNER WITHOUT THEIR WRITTEN
CONSENT. A LEGAL ACTION AS PER LAW MAY BE INITIATED
AGAINST THE OFFENDER.