


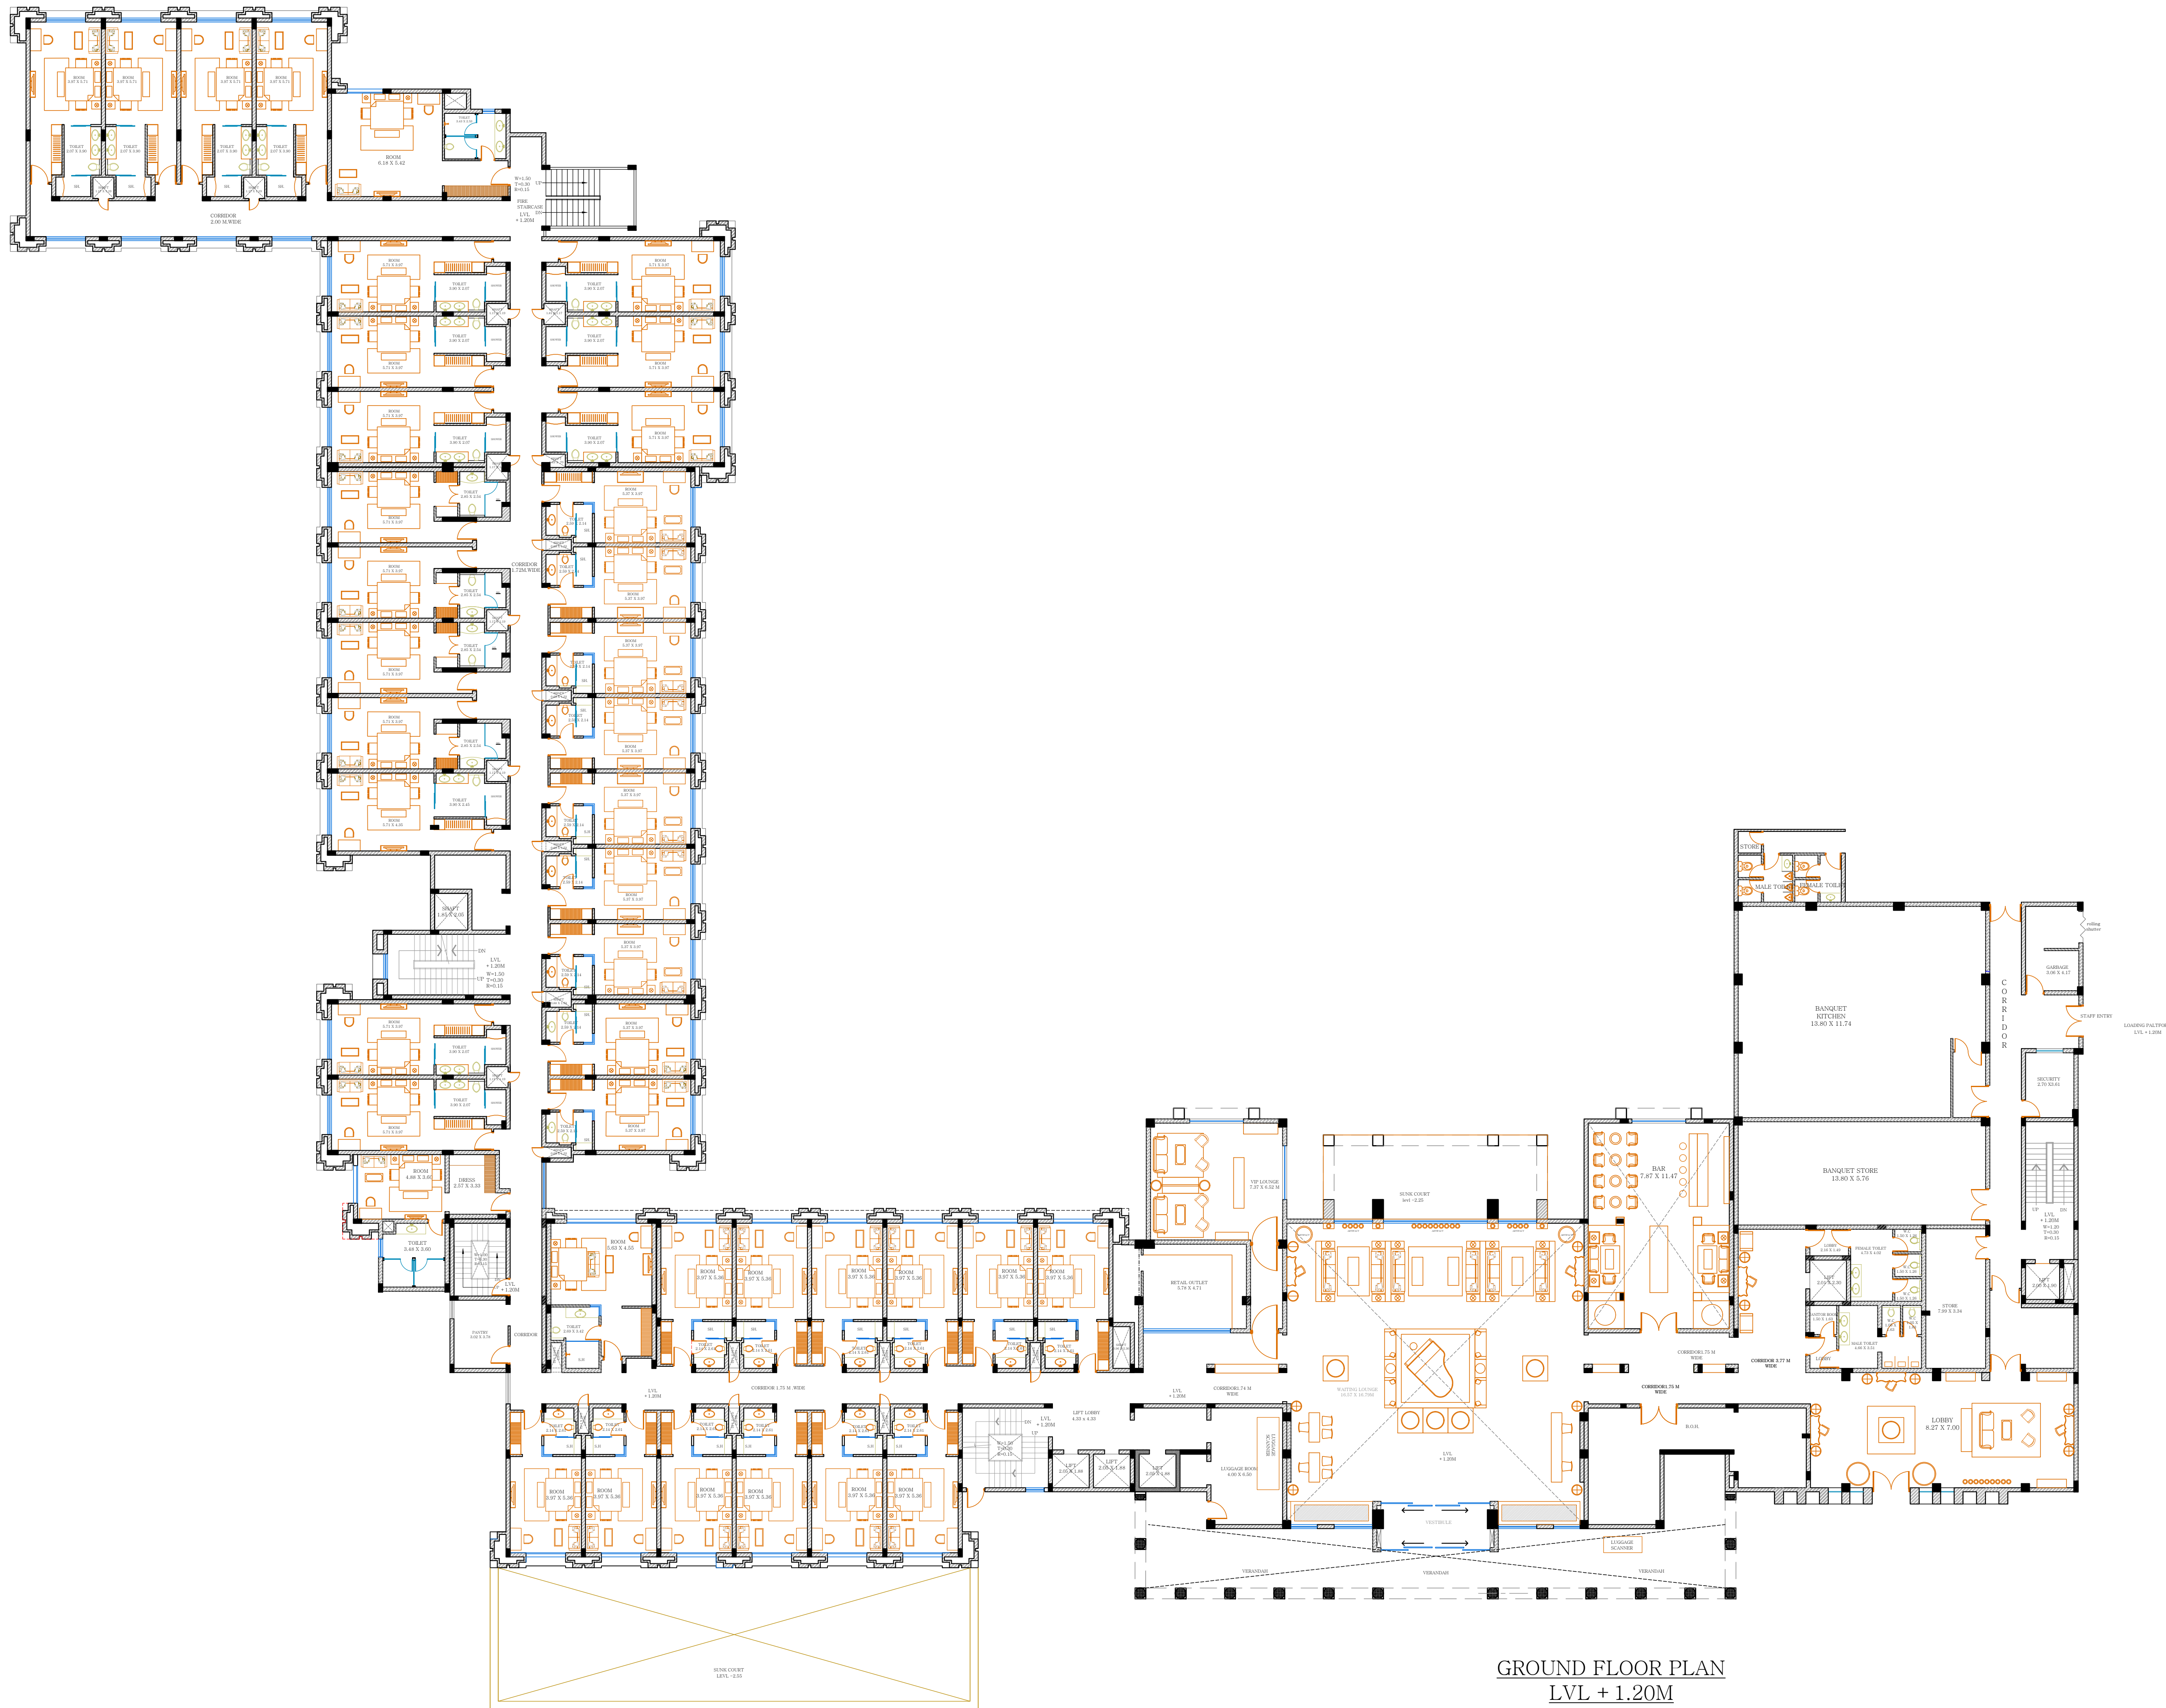

GROUND FLOOR PLAN
LVL + 1.20M

ARCHITECT:
RAVI KUMAR GUPTA
L-1, KUSHWA MARG, C- SCHEME,
MUNIR CROWD, BHAKTIPUR, DELHI-110025
www.architectsindia.com

PROJECT:
RESORTS OF MAKERS
CHAMBER

DRAWING TITLE:
ARCHITECTURAL GROUND
FLOOR PLAN

DRAWN BY:
JITENDRA
SINGH

SCALE:
N.T.S.

DATE:
22-6-2019

CHECKED BY:
NEERAV
GUPTA

DRAWING NO.:

NOTES:
THE COPYRIGHT AND PROPERTY OF THIS DESIGN AND DRAWING
BELONGS TO RAVI KUMAR GUPTA. IT MUST NOT BE COPIED OR
REPRODUCED IN ANY MANNER WITHOUT THE WRITTEN
CONSENT OF RAVI KUMAR GUPTA. ANY SUCH ACTION WILL BE
PUNISHED BY LAW.