



FRONT ELEVATION

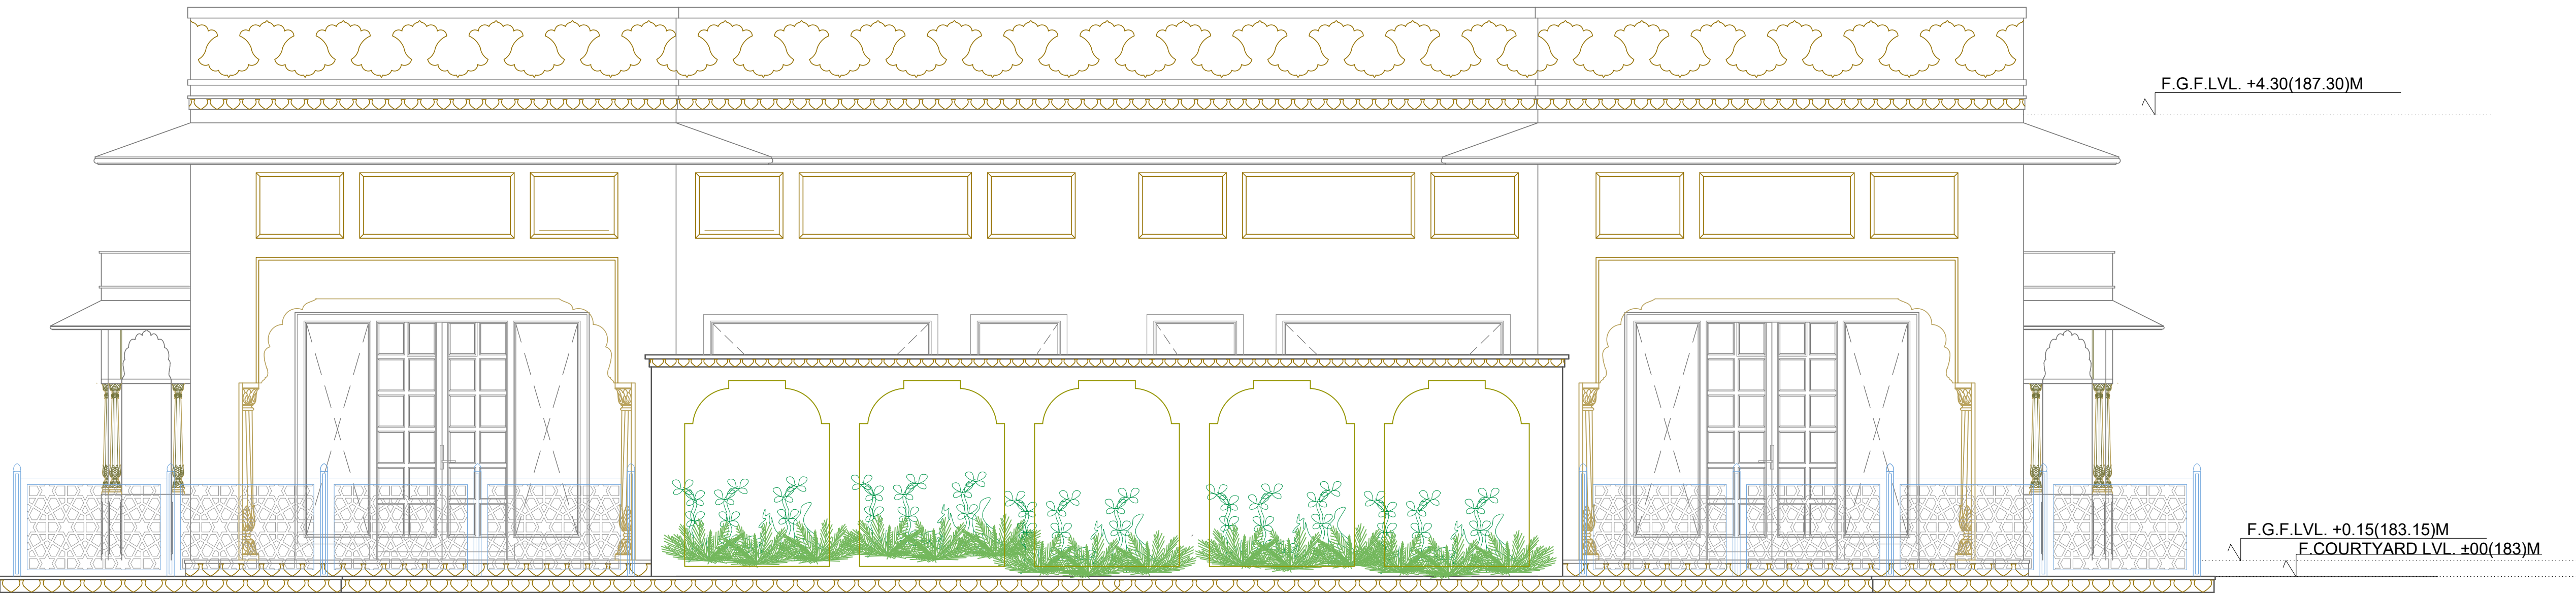

REAR SIDE  
ELEVATION

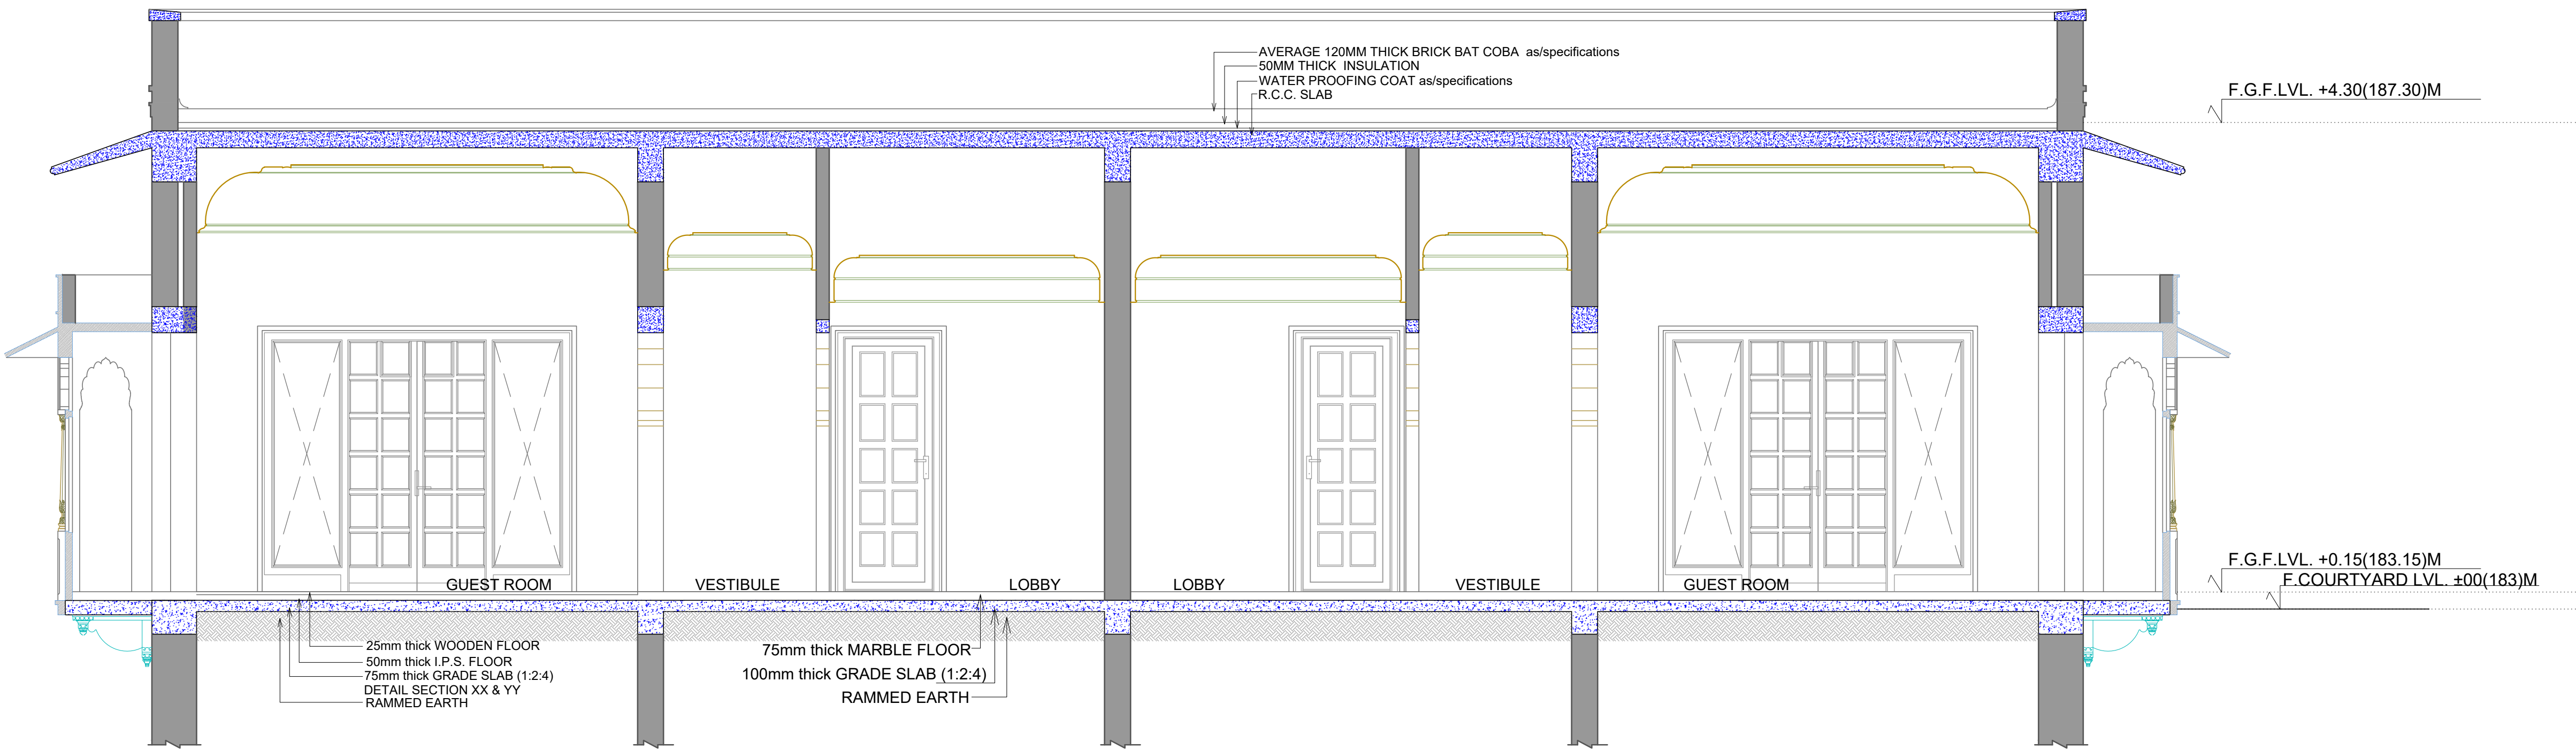

SECTION A-A

DRAWING NO.:

RIL/VAN/GGV/AR/01

DRAWING TITLE:

**GUEST VILLA  
ELEVATION & SECTION  
conceptual**

**NOTES:**

\* PLEASE DO NOT SCALE ANY DRAWING, ONLY WRITTEN DIMENSIONS ARE TO BE FOLLOWED.  
\* THE COPYRIGHT AND PROPERTY OF THIS DESIGN AND DRAWING BELONGS TO  
\* **RAVI KUMAR GUPTA**, IT MUST NOT BE COPIED OR REPRODUCED IN ANY MANNER WITHOUT THEIR  
\* WRITTEN CONSENT. A LEGAL ACTION AS PER LAW MAY BE INITIATED AGAINST THE OFFENDER.  
\* ALL SETTINGS OUT COLUMNS, WALLS, DIMENSION AND LEVELS, SHALL BE READ IN CONDUCTION  
\* WITH STRUCTURAL AND M&E DRAWINGS.  
\* FOR ALL OPENINGS, CUTOUTS, DROPS, SLOOPS, FITS, PLEASE REFER CONSULTANTS  
\* DRAWINGS TO BE CONFIRMED BY ARCHITECTS/ ENGINEER INCHARGE  
\* ALL DIMENSIONS ARE IN M OR SPECIFIED OTHERWISE

**KEY PLAN**

**REVISION**

S.NO.	REVISION NO.	DATE

**PROJECT:**

**RESORT AT JUNAGADH  
GUJARAT,INDIA**

**ARCHITECT:**

**RAVI KUMAR GUPTA**  
CA/83/7739  
L-1, KRISHNA MARG, C- SCHEME,  
JAIPUR (302001), RAJASTHAN.  
PH.0141-2360825 E-Mail-ravigupta\_15@yahoo.com

**STRUCTURE :**

**M.E.P CONSULTANT :**

**LANDSCAPE**

DRAWN BY:

**UMESH  
KUMAWAT**

CHECKED BY:

**RAVI K.  
GUPTA**

SCALE:

**NTS**

NORTH :

DATE:

**22/04/2021**