


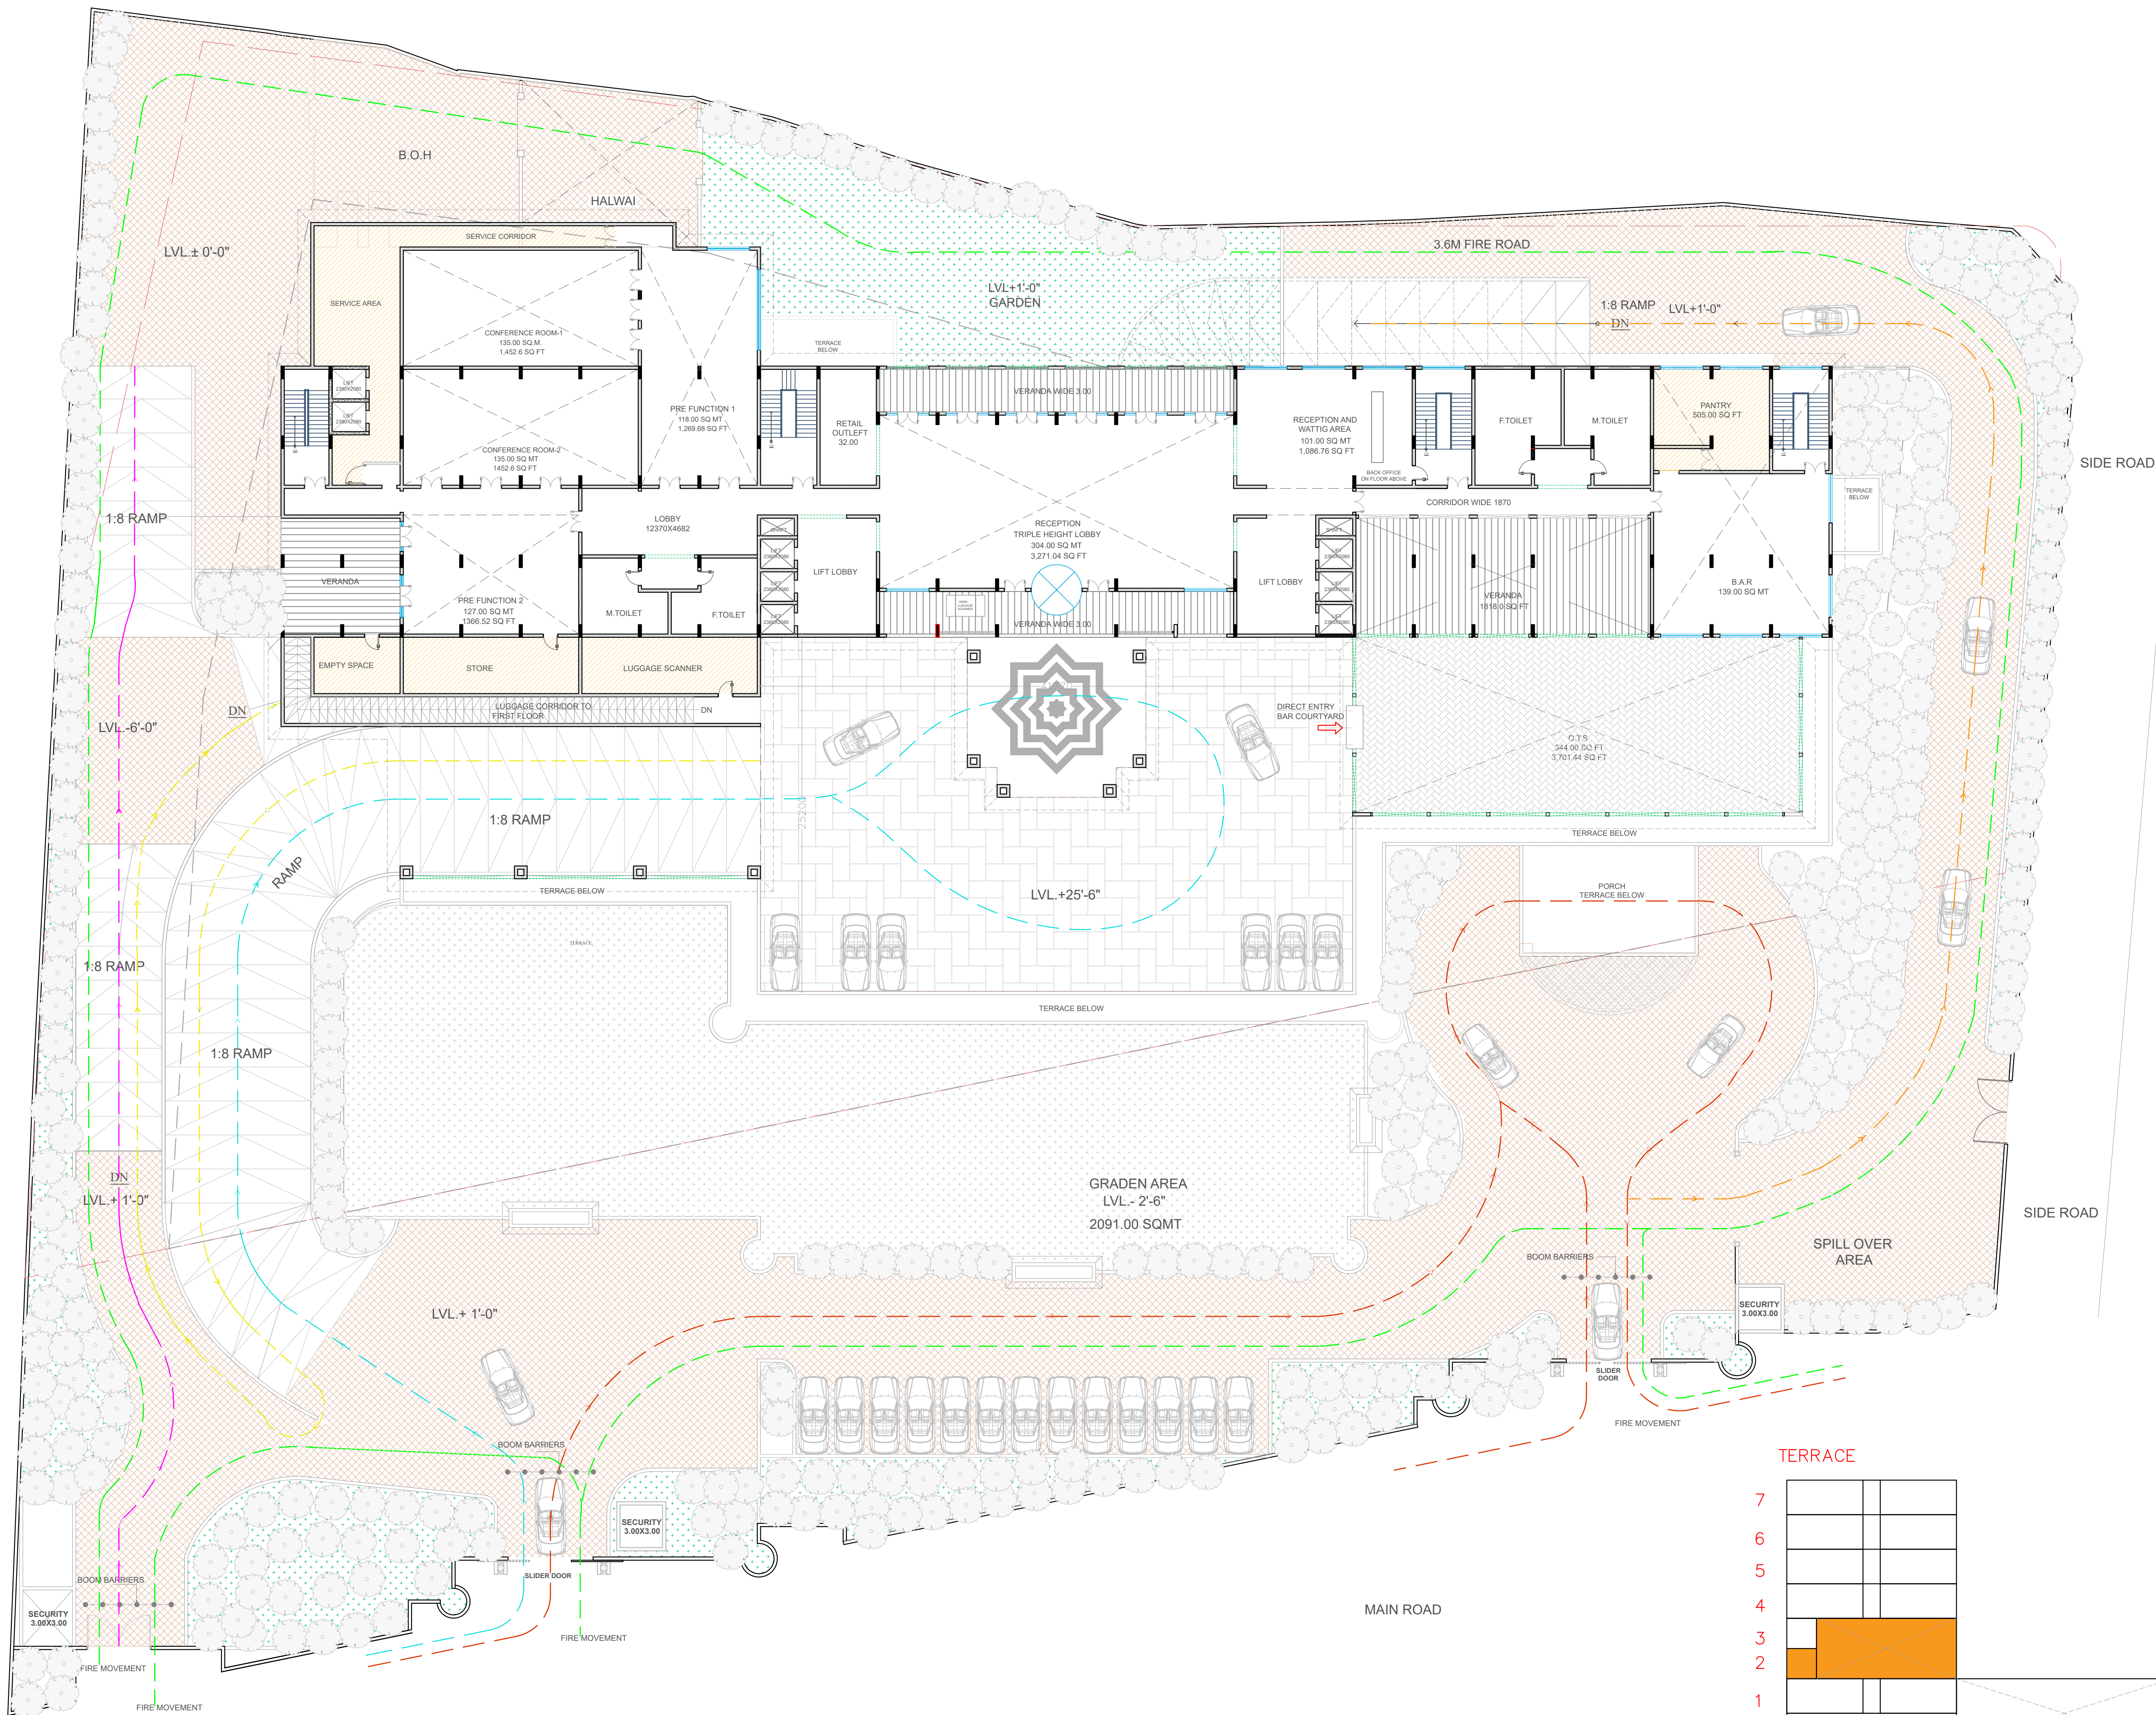

SECOND FLOOR PLAN

- TRAFFIC ROUTE LEGEND
- GUEST → -BANQUET HALL
 - BANQUET HALL - BASEMENT PARKING
 - GUEST TO RECEPTIONL
 - RECEPTIONL TO BASEMENT
 - SERVICES -B.O.H
 - FIRE MOVEMENT

ARCHITECT:
RAVI KUMAR GUPTA
CA/83/7739
L-1, KRISHNA MARG, C-SCHEME,
JAIPUR (302001), RAJASTHAN.
PH.0141-2360825 E-Mail-ravigupta_15@yahoo.com

DRAWING TITLE:
SECOND FLOOR PLAN

PROJECT:
HOTEL AT AJMER ROAD NH-8

DRAWN BY: RAHUL	NORTH:	DATE: 28-11-2025
CHECKED BY: NEERAV GUPTA	DRAWING NO.: A4	SCALE:

NOTES:
THE COPYRIGHT AND PROPERTY OF THIS DESIGN AND DRAWING BELONGS TO RAVI KUMAR GUPTA. IT MUST NOT BE COPIED OR REPRODUCED IN ANY MANNER WITHOUT THEIR WRITTEN CONSENT. A LEGAL ACTION AS PER LAW MAY BE INITIATED AGAINST THE OFFENDER.

STRUCTURE CO. :