


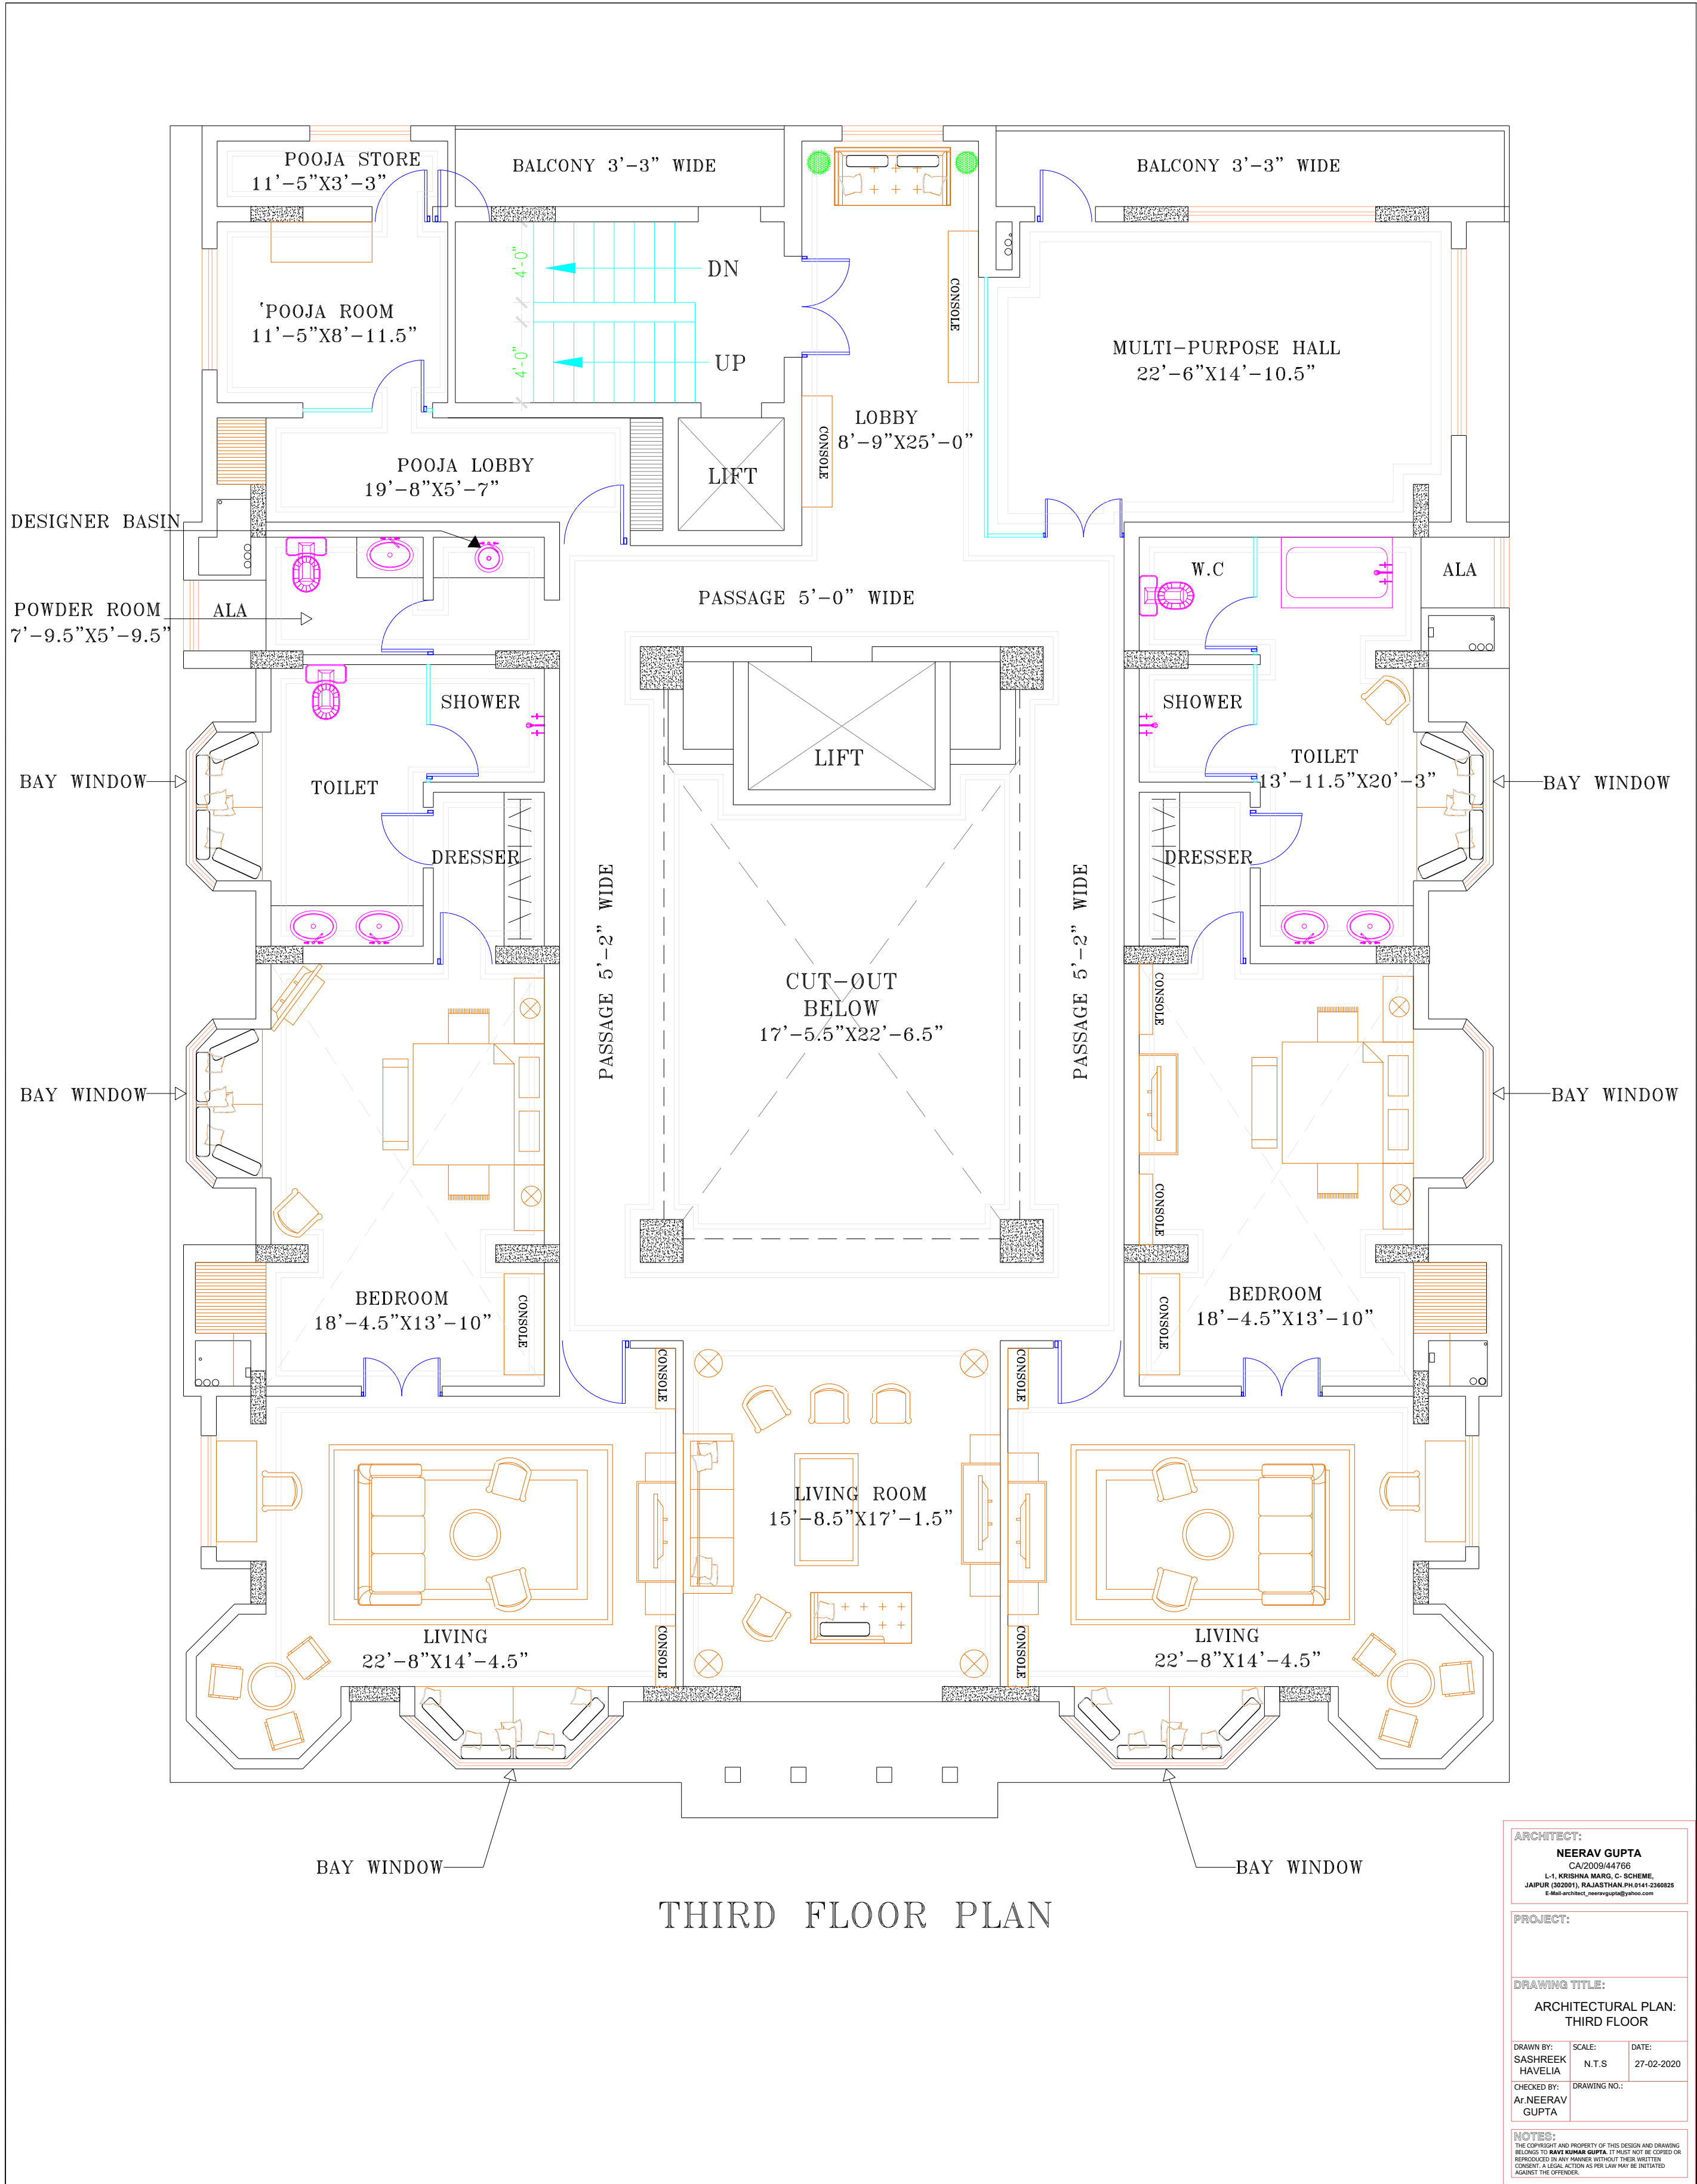

THIRD FLOOR PLAN

ARCHITECT:		
NEERAV GUPTA		
CA/2009/44766		
L-1, KRISHNA MARG, C-SHEME,		
JALPUR (382001), RAJASTHAN PH-6141-234825		
E-Mail-architect_neeravgupta@yahoo.com		
PROJECT:		
DRAWING TITLE:		
ARCHITECTURAL PLAN:		
THIRD FLOOR		
DRAWN BY:	SCALE:	DATE:
SASHREEK	N.T.S	27-02-2020
HAVELIA		
CHECKED BY:	DRAWING NO.:	
Ar. NEERAV		
GUPTA		
NOTES:		
THE COPYRIGHT AND PROPERTY OF THIS DESIGN AND DRAWING		
BELONGS TO NEERAV GUPTA. IT MUST NOT BE COPIED OR		
REPRODUCED IN ANY MANNER WITHOUT THEIR WRITTEN		
CONSENT. A LEGAL ACTION AS PER LAW MAY BE INITIATED		
AGAINST THE OFFENDER.		