


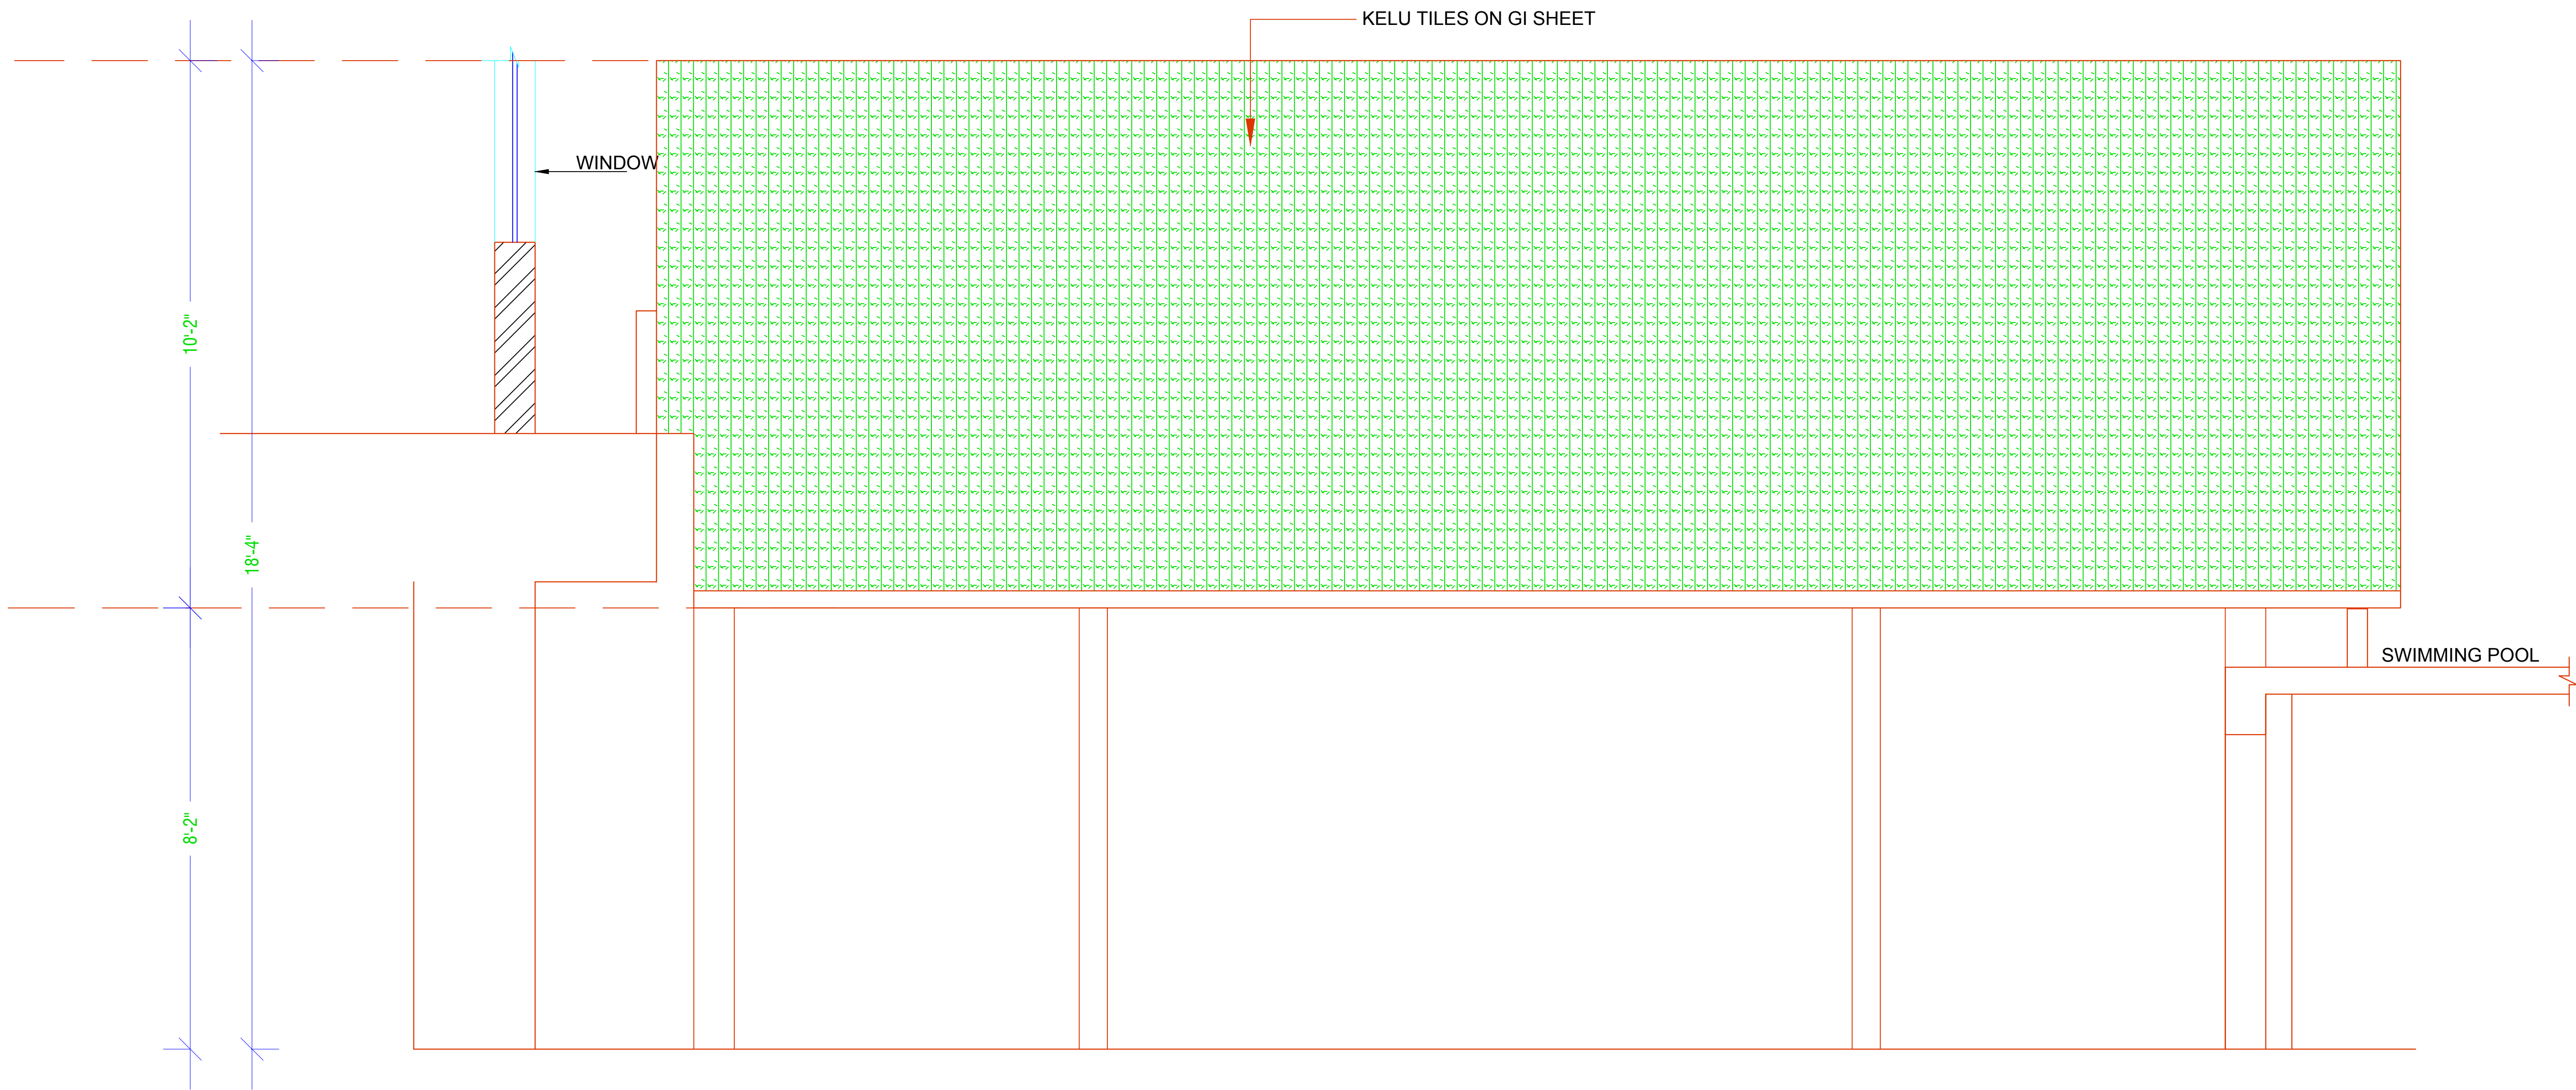

FRONT ELEVATION

ARCHITECT:

NEERAV GUPTA

L-1, KRISHNA MARG, C-SCHEME,
JAIPUR (302001), RAJASTHAN.
PH.0141-2360825
E-Mail-architect_neeravgupta@yahoo.com

PROJECT:

CLARKS

DRAWING TITLE:

GYM AREA
FRONT ELEVATION

DRAWN BY:	SCALE:	DATE:
RAHUL	N.T.S.	31-01-2019
CHECKED BY:	NORTH :-	
NEERAV GUPTA	 C/AVIAR/WR/06	

NOTES:

THE COPYRIGHT AND PROPERTY OF THIS DESIGN AND DRAWING
BELONGS TO NEERAV GUPTA. IT MUST NOT BE COPIED OR
REPRODUCED IN ANY MANNER WITHOUT THEIR WRITTEN
CONSENT. A LEGAL ACTION AS PER LAW MAY BE INITIATED
AGAINST THE OFFENDER.