

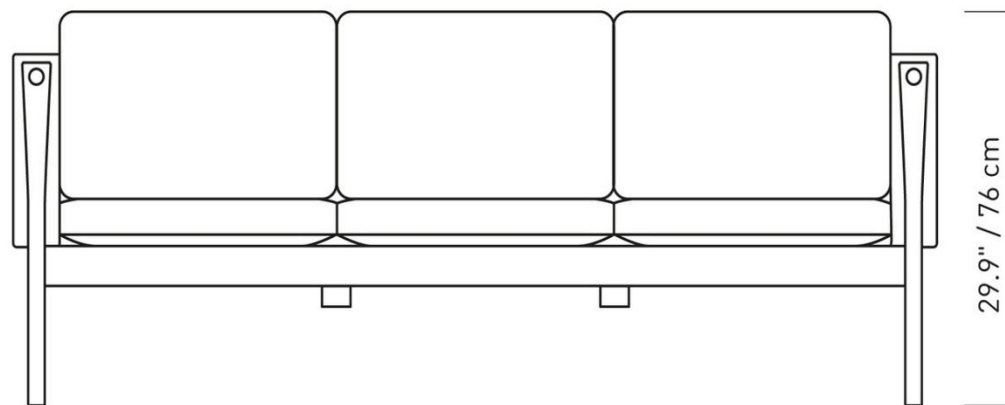


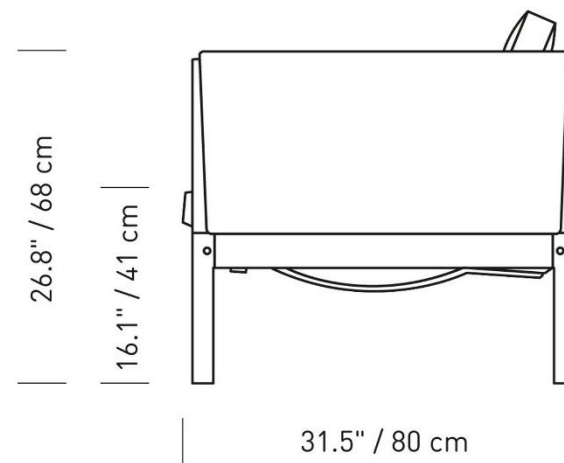

Indoor Furniture

Clarks Jawai

Central Sofa

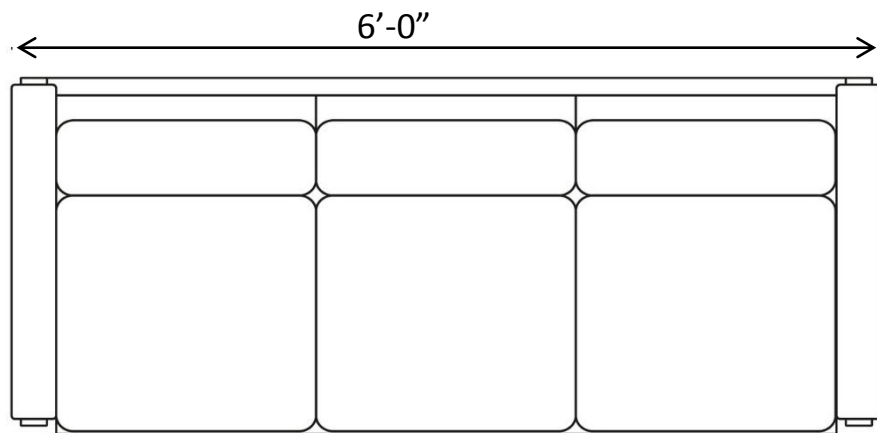

NOTE :The Bottom Of The Sofa
Will Be Like This



Central Table With Sofa



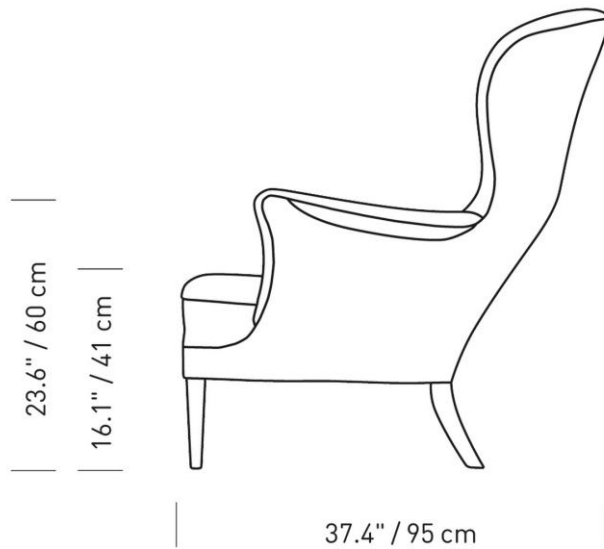


TABLE DIMENSION:2'-6X2'-6"X 0-15"

NOTE :The Table Will Be A Square Table . The Image Is For Look Purpose only

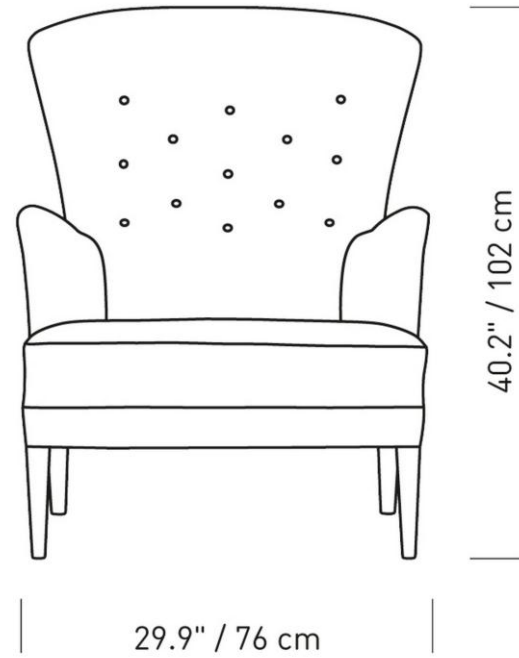

Easy Chair For Room

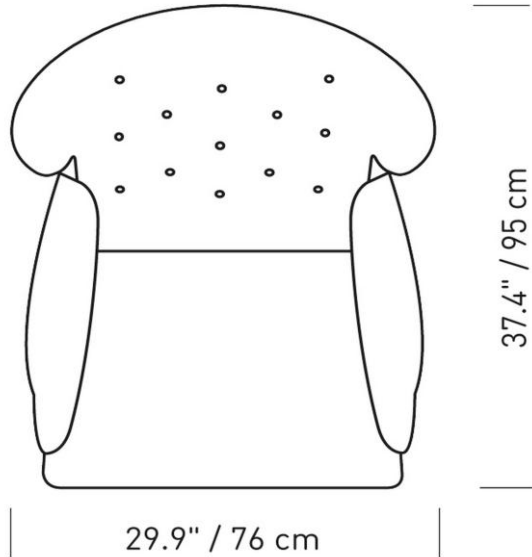



1.BED (As In The Detail Provided)
Attaching The Pdf Below



2.SIDE TABLE (As In The Detail Provided)
Attaching The Pdf Below

3.STUDY (As In The Detail Provided)

Attaching The Pdf Below



4.STUDY CHAIR:21LX15.75WX33.75H 18"HEIGHT



5.WARDROBE (As In The Detail Provided)
Attaching The Pdf Below







6. BREAKFAST CHAIR:21LX15.75WX33.75H
18"HEIGHT



7.ENTRY TABLE (As In The Detail Provided)
Attaching The Pdf Below




8.PUFFY (As In The Detail Provided)
Attaching The Pdf Below

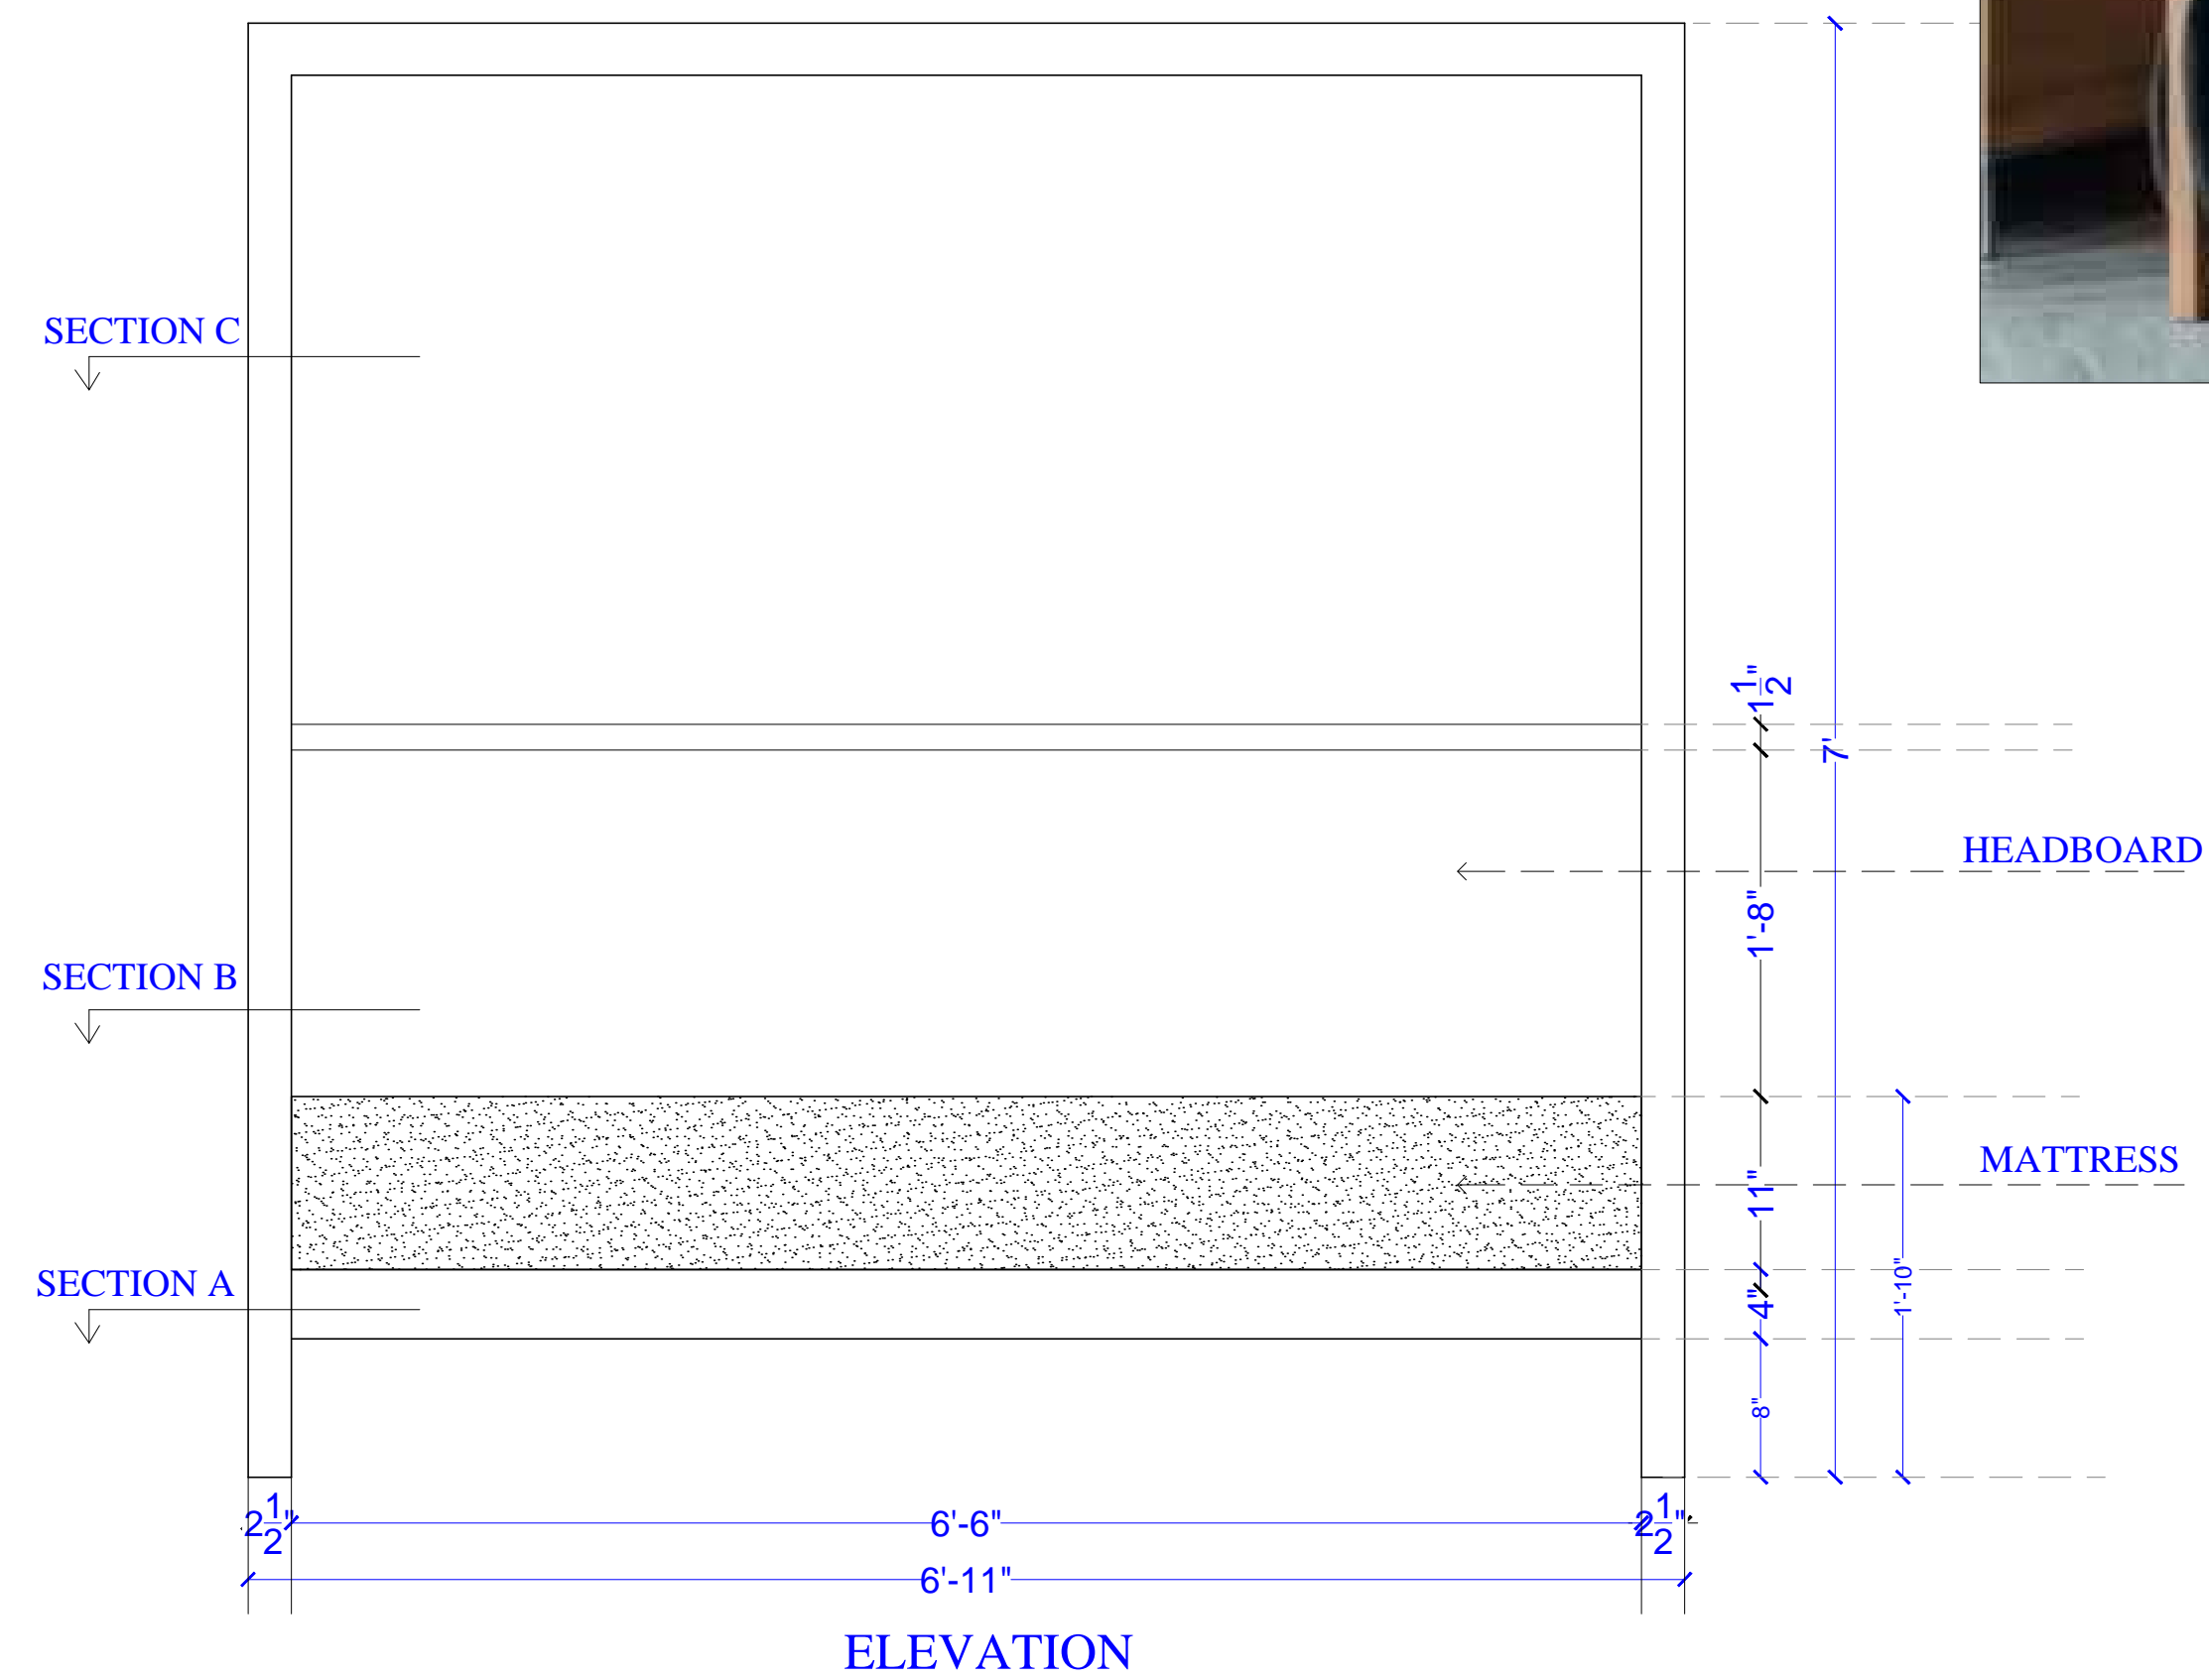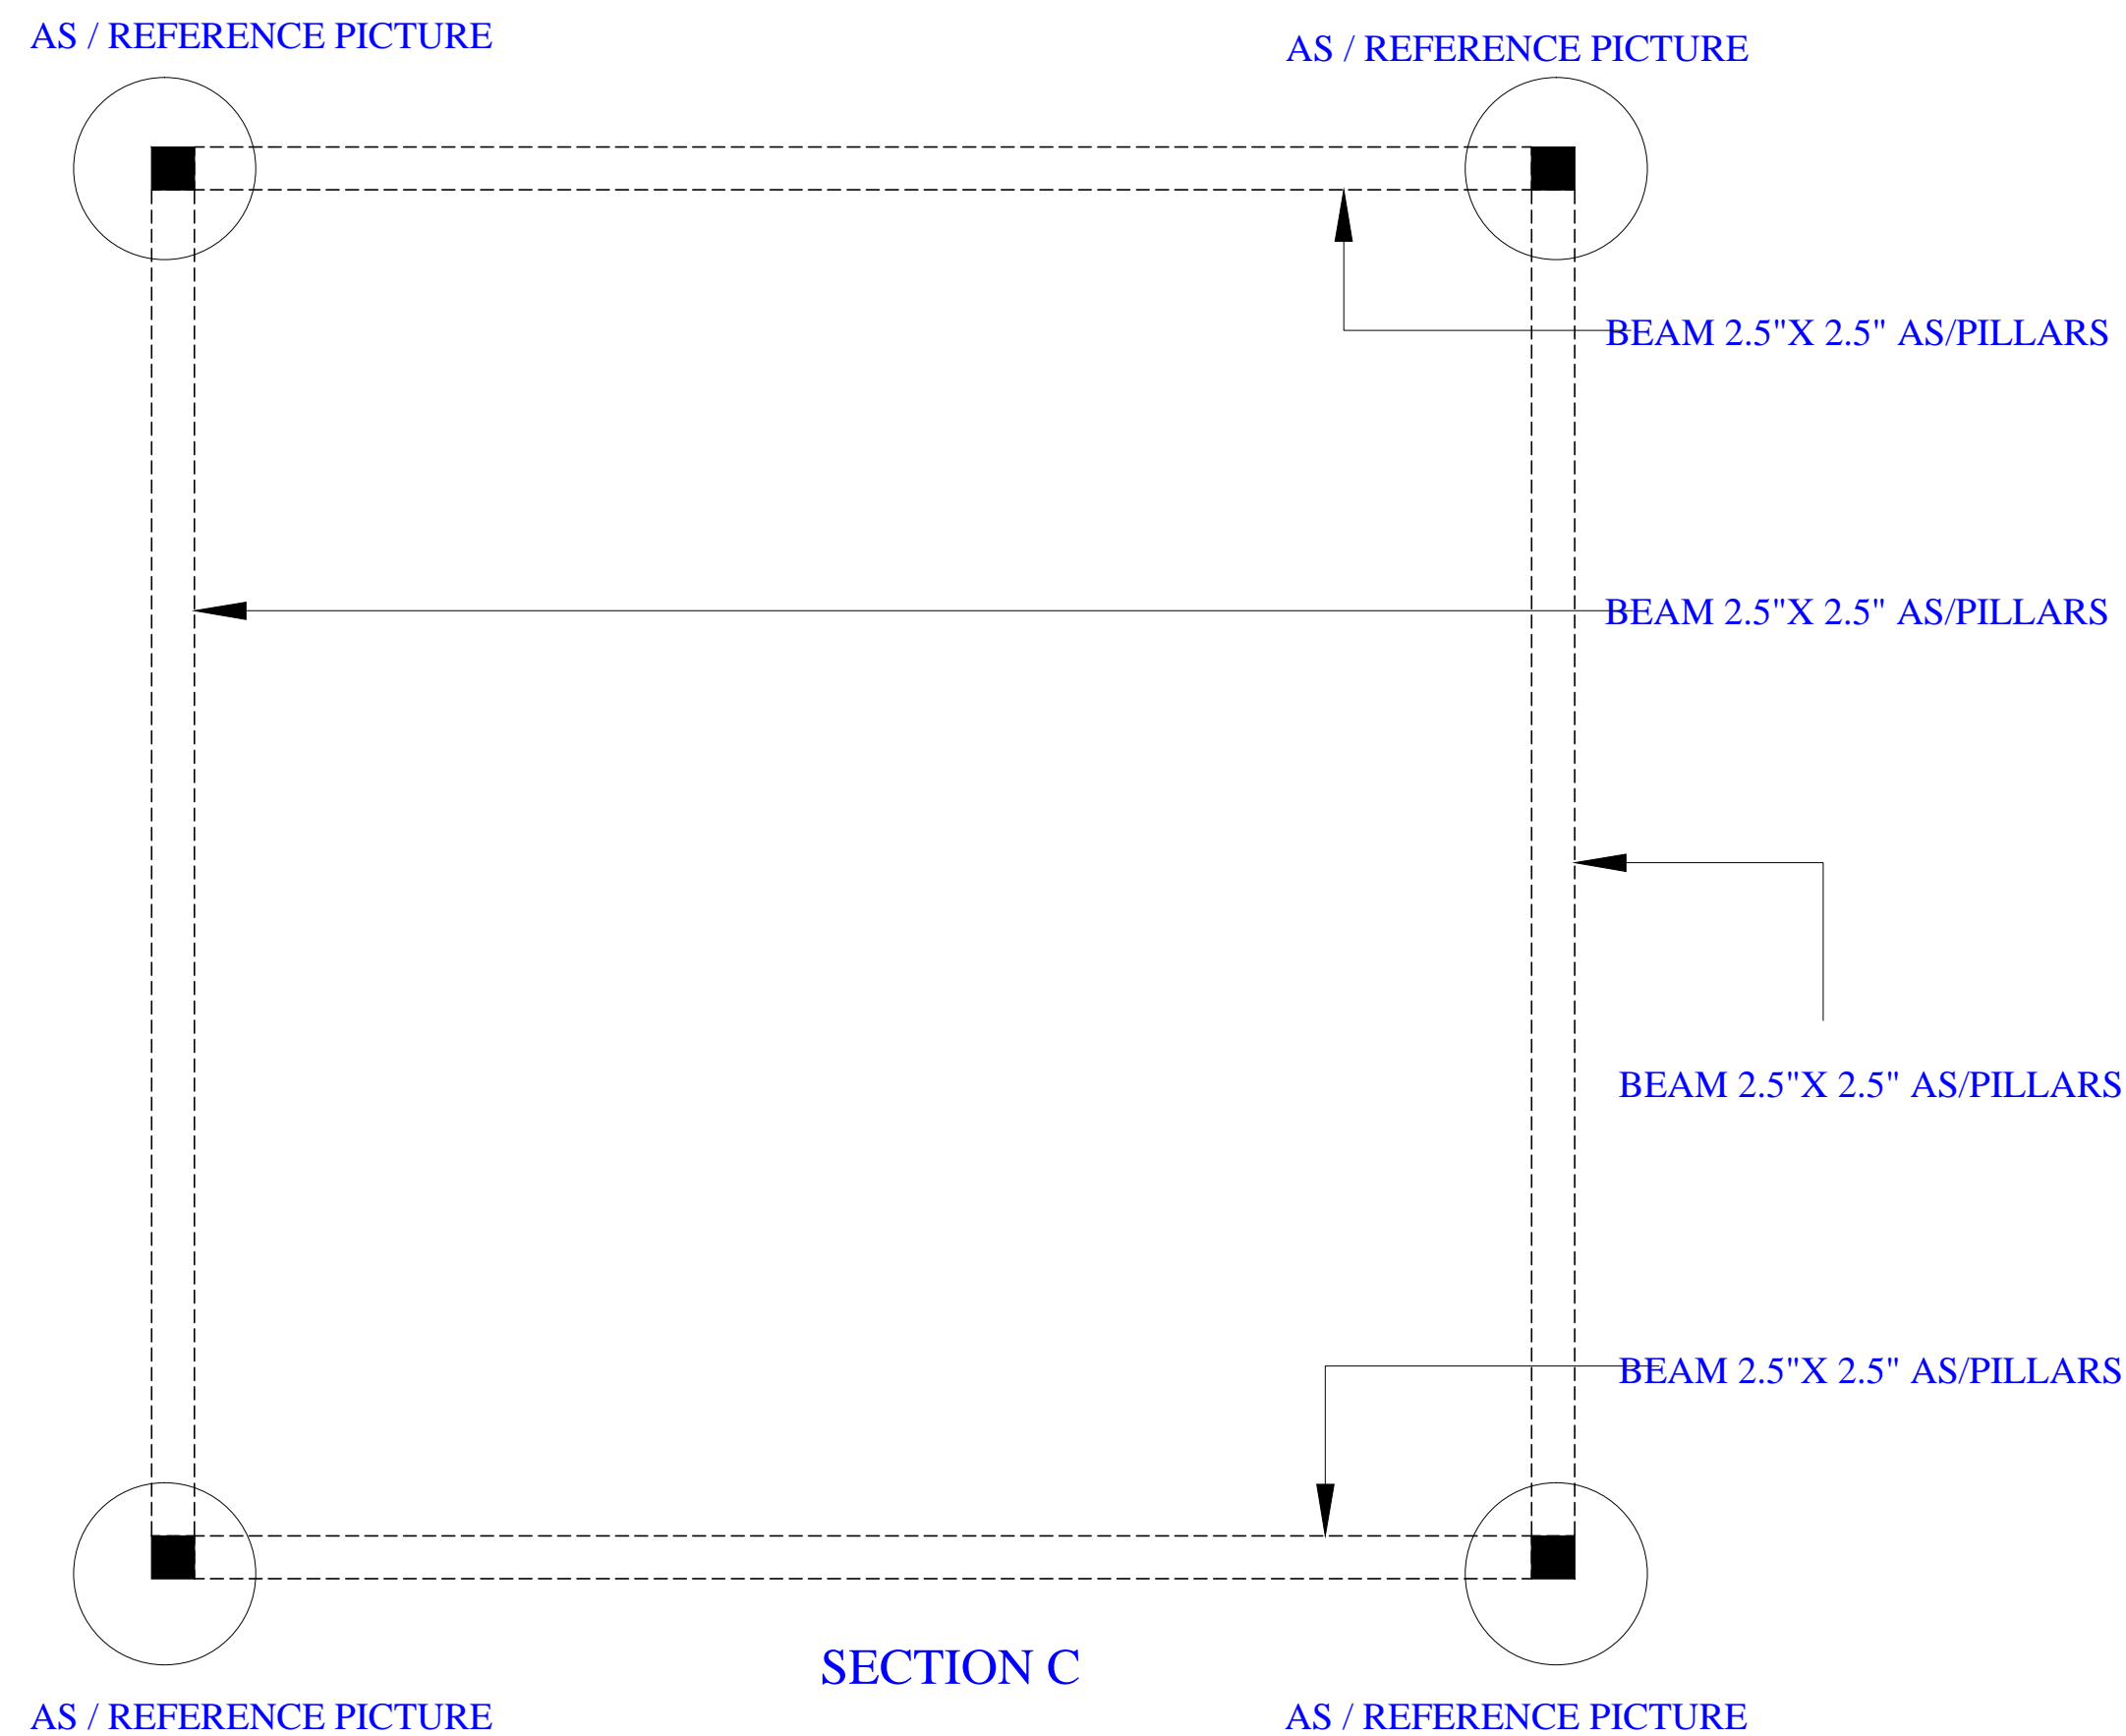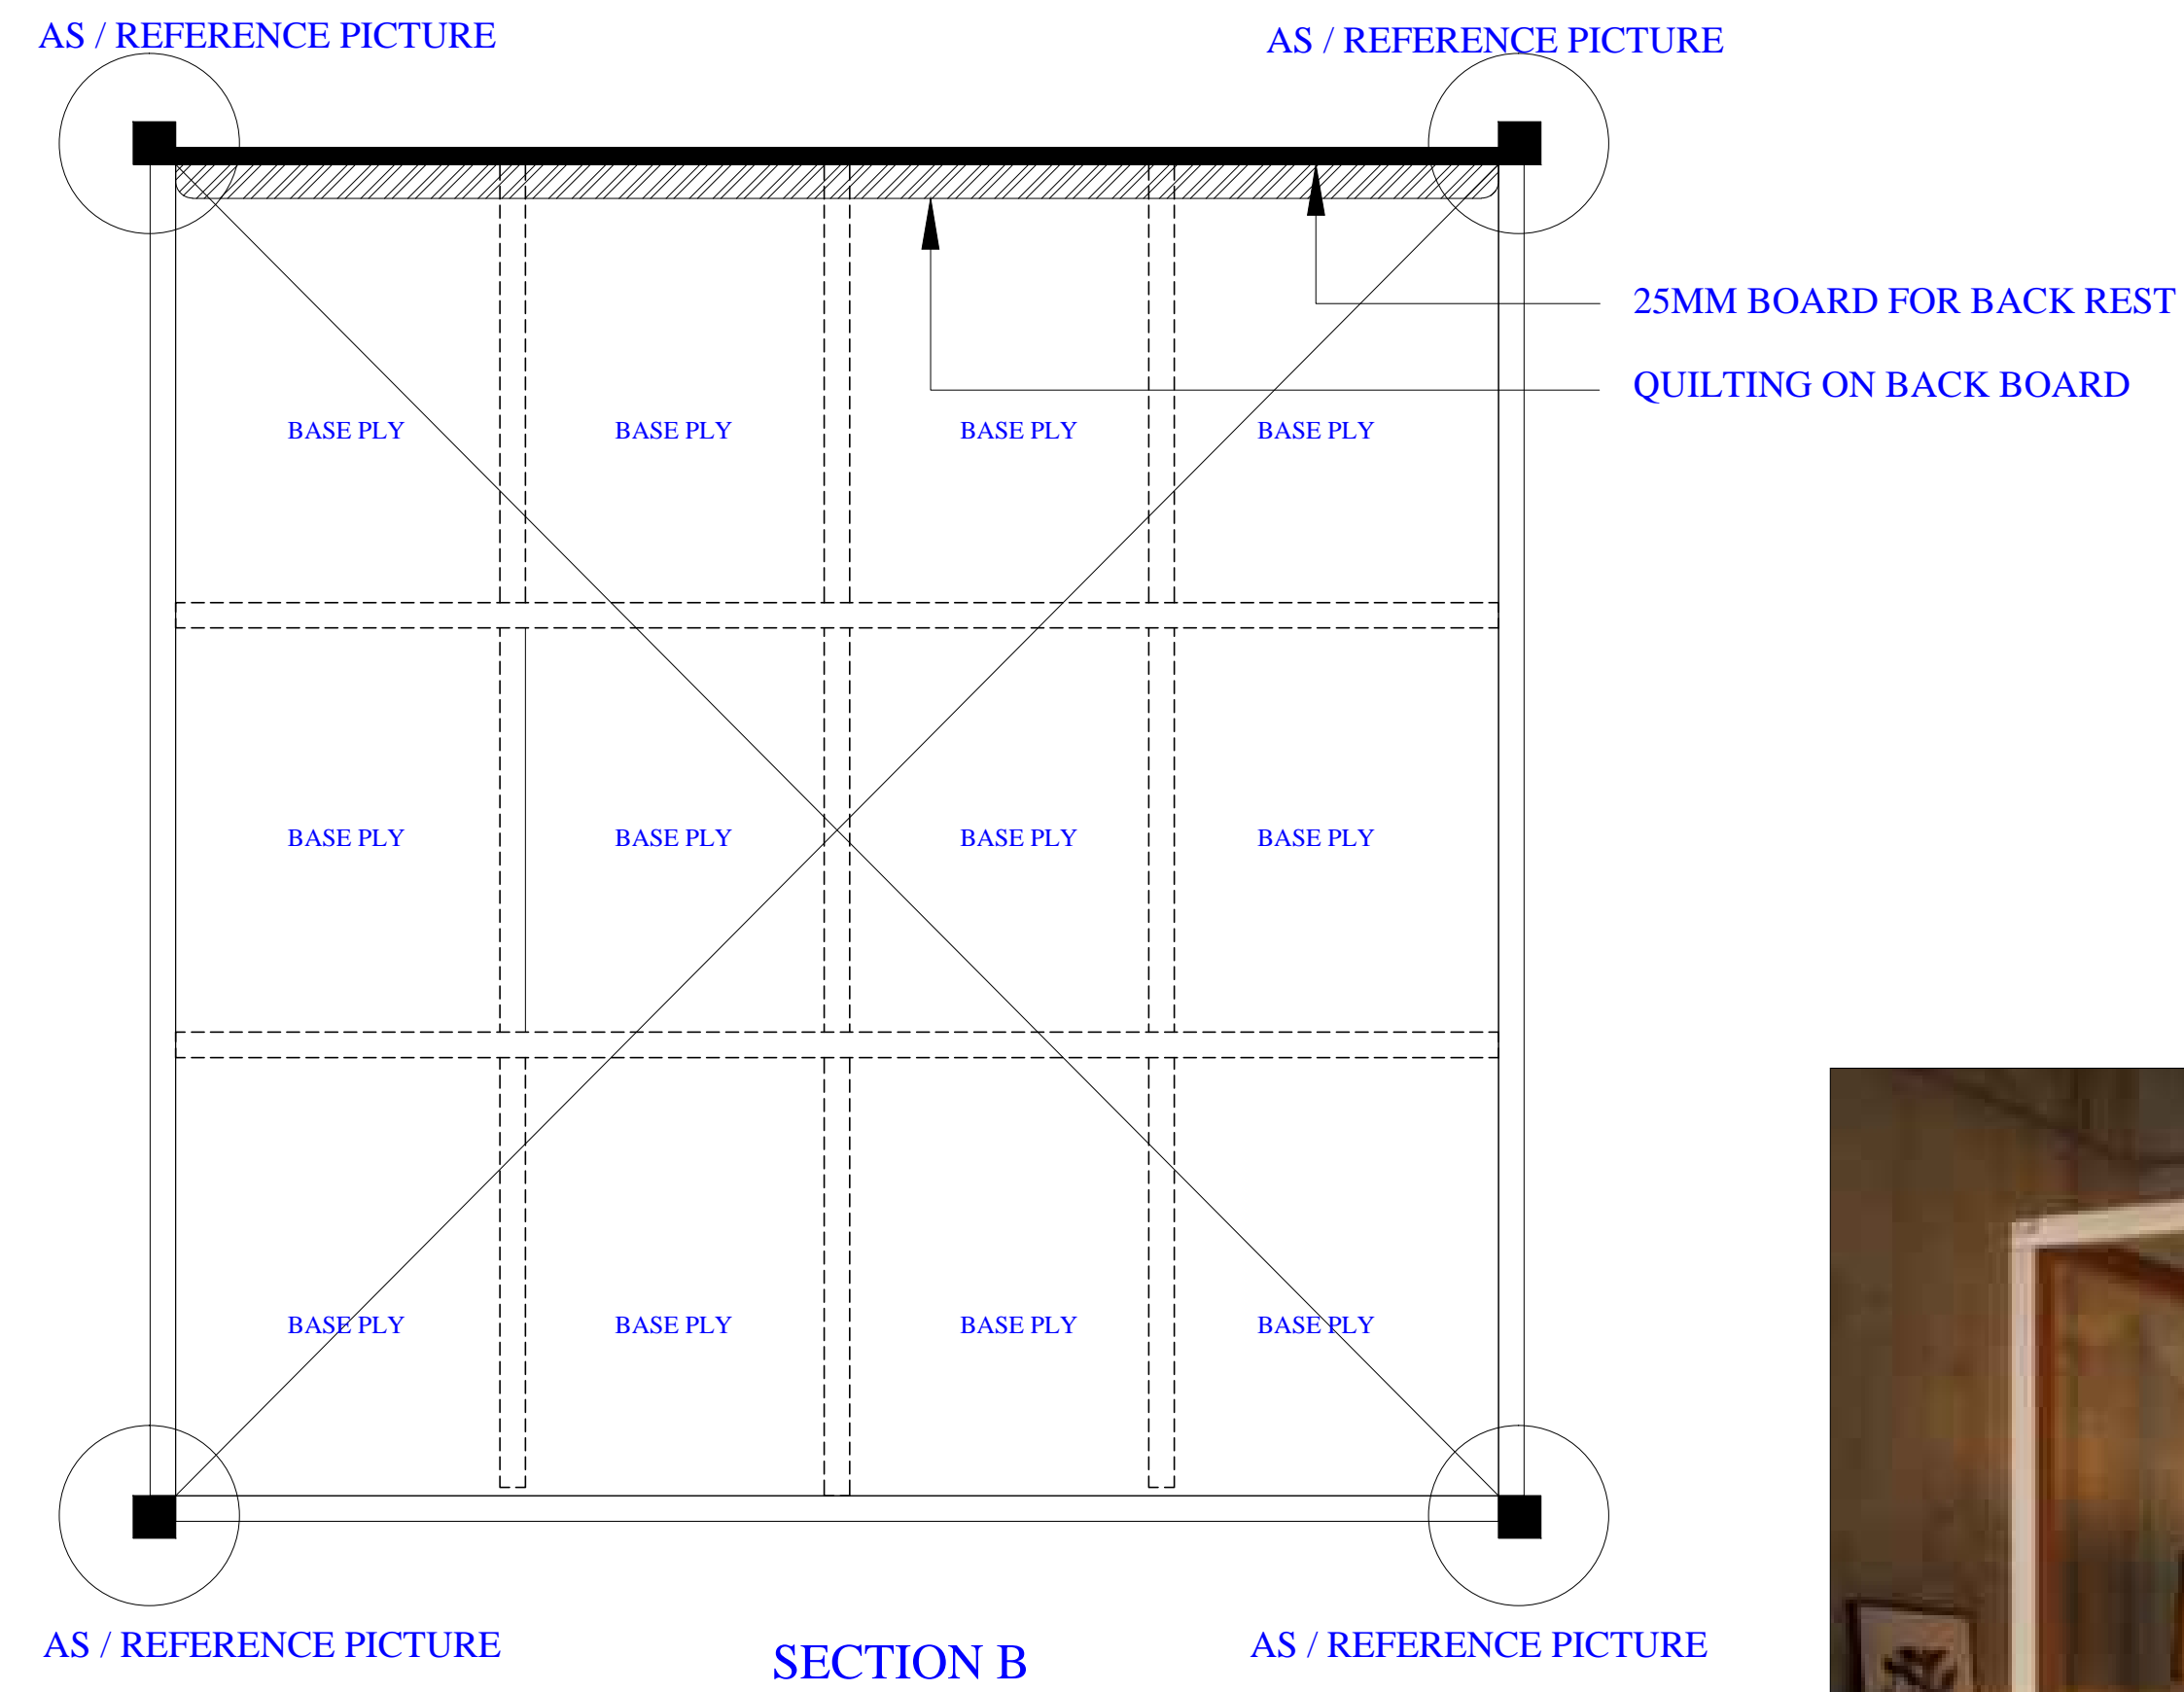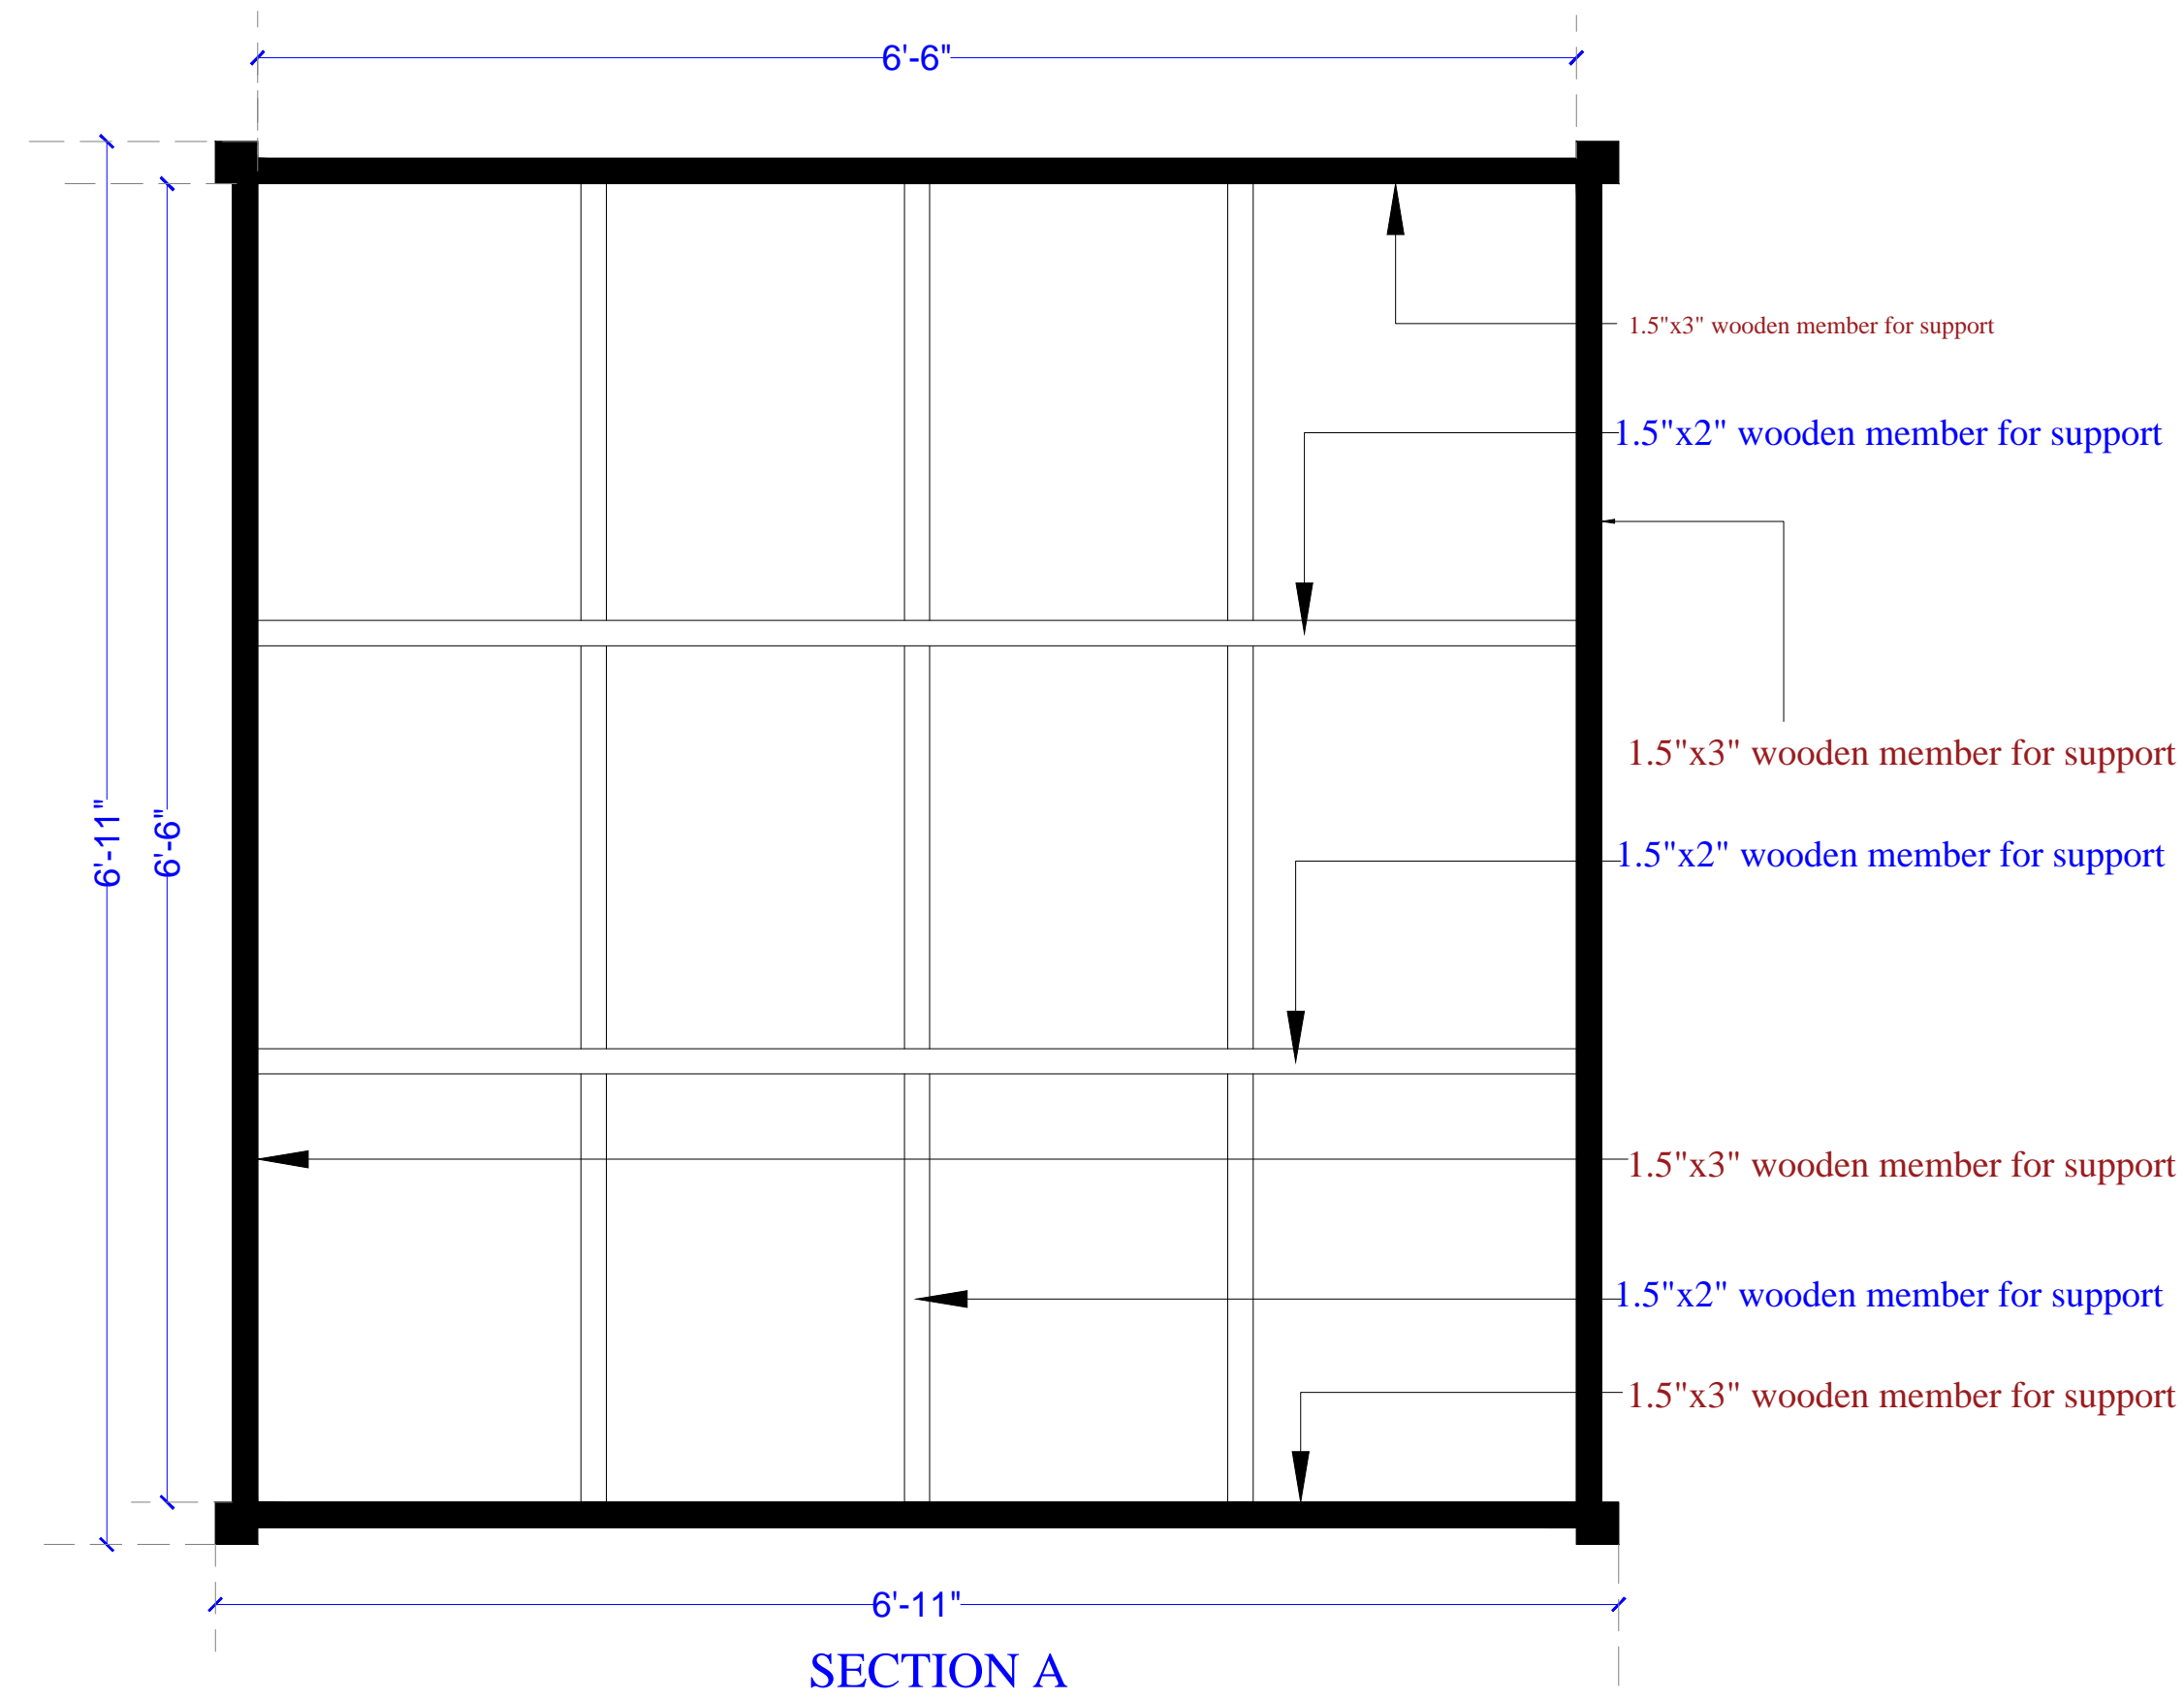


IMAGE

ARCHITECT: NEERAV GUPTA CA/2009/44766 L-1, KRISHNA MARG, C- SCHEME, JAIPUR (302001), RAJASTHAN, PH.0141-2360825 E-Mail-architect_neeravgupta@yahoo.com		
PROJECT: CLARKS RESORT JAWAI		
DRAWING TITLE: FURNITURE LAYOUT BED DESIGN		
DRAWN BY: DEEPIKA	SCALE: N.T.S	DATE: 11-05-2019
CHECKED BY: NEERAV GUPTA	DRAWING NO.:	
NOTES: THE COPYRIGHT AND PROPERTY OF THIS DESIGN AND DRAWING BELONGS TO RAVI KUMAR GUPTA. IT MUST NOT BE COPIED OR REPRODUCED IN ANY MANNER WITHOUT THEIR WRITTEN CONSENT. A LEGAL ACTION AS PER LAW MAY BE INITIATED AGAINST THE OFFENDER.		

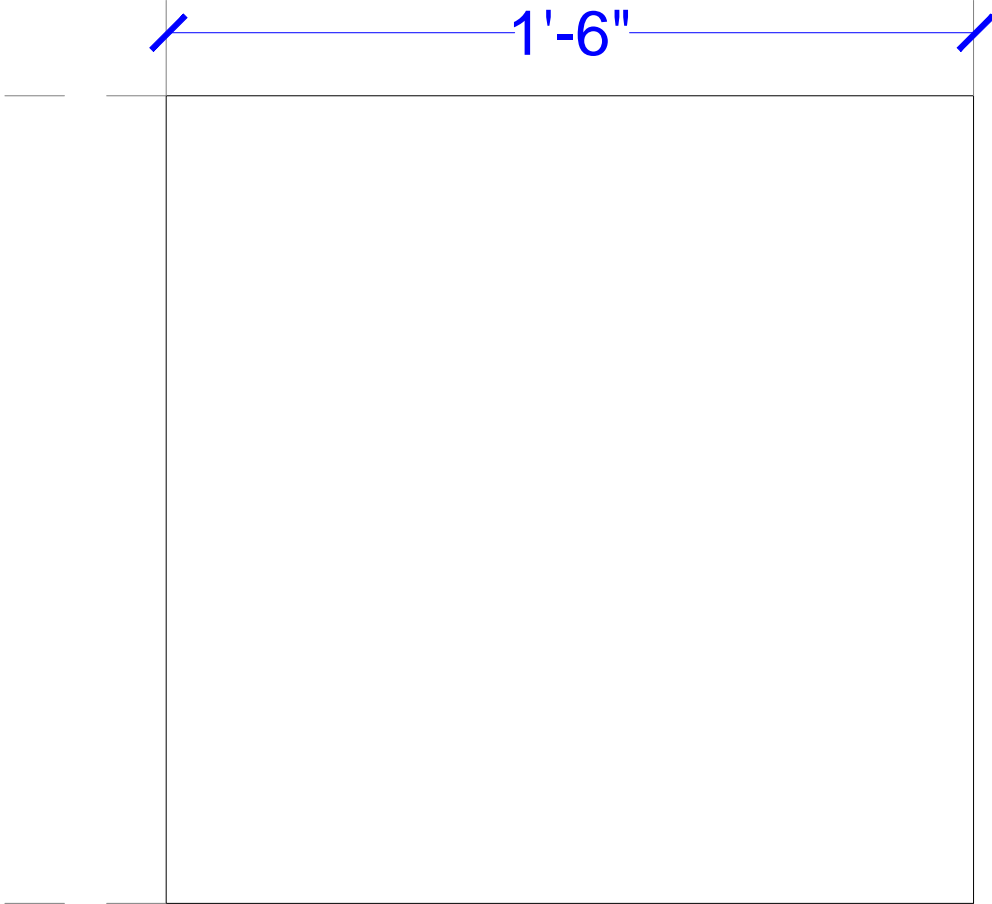


PLAN

 

SIDE ELEVATION

GROOVES

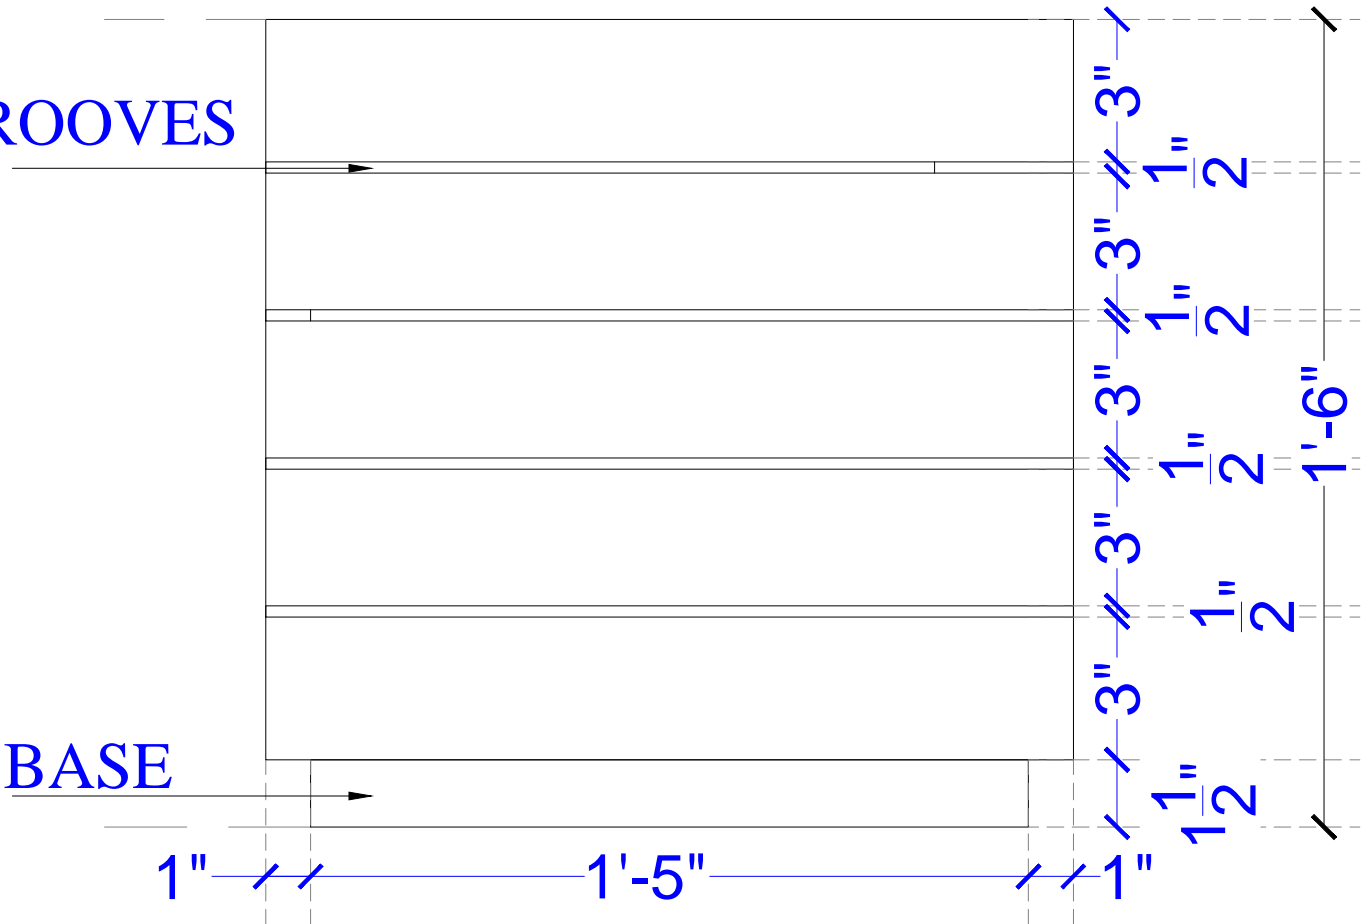

FRONT ELEVATION


ARCHITECT:
NEERAV GUPTA
CA/2009/44766
L-1, KRISHNA MARG, C- SCHEME,
JAIPUR (302001), RAJASTHAN PH.0141-2360625
E-Mail-architect_neeravgupta@yahoo.com

PROJECT:
CLARKS RESORT JAWAI



DRAWING TITLE:
**FURNITURE LAYOUT
BED SIDE TABLE**

DRAWN BY:	SCALE:	DATE:
DEEPIKA	N.T.S	11-05-2019
CHECKED BY:	DRAWING NO.:	
NEERAV GUPTA		

NOTES:
THE COPYRIGHT AND PROPERTY OF THIS DESIGN AND DRAWING
BELONGS TO RAVI KUMAR GUPTA. IT MUST NOT BE COPIED OR
REPRODUCED IN ANY MANNER WITHOUT THEIR WRITTEN
CONSENT. A LEGAL ACTION AS PER LAW MAY BE INITIATED
AGAINST THE OFFENDER.

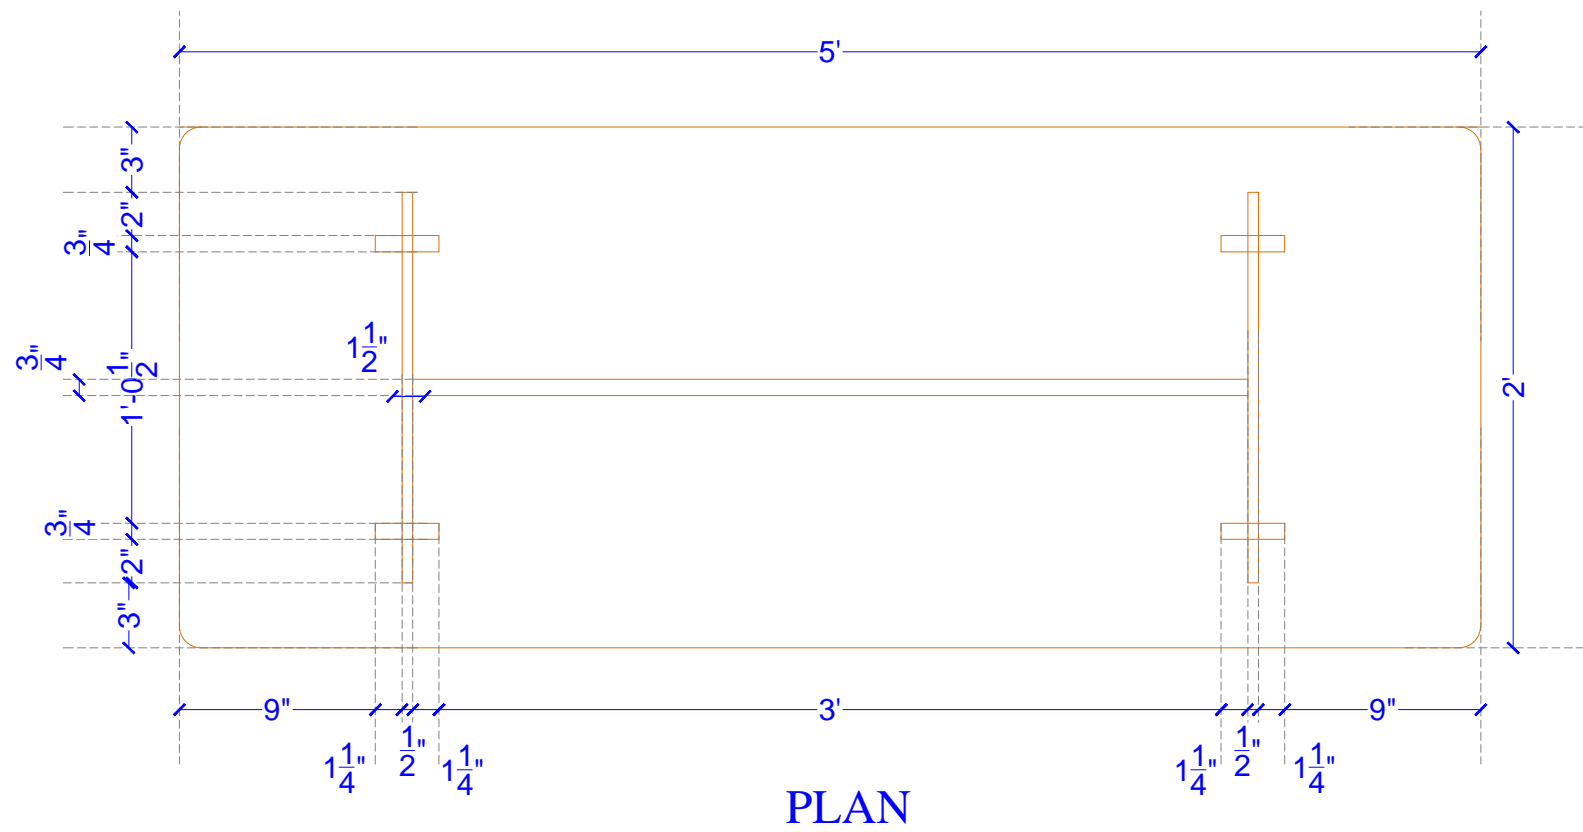

REF IMAGE

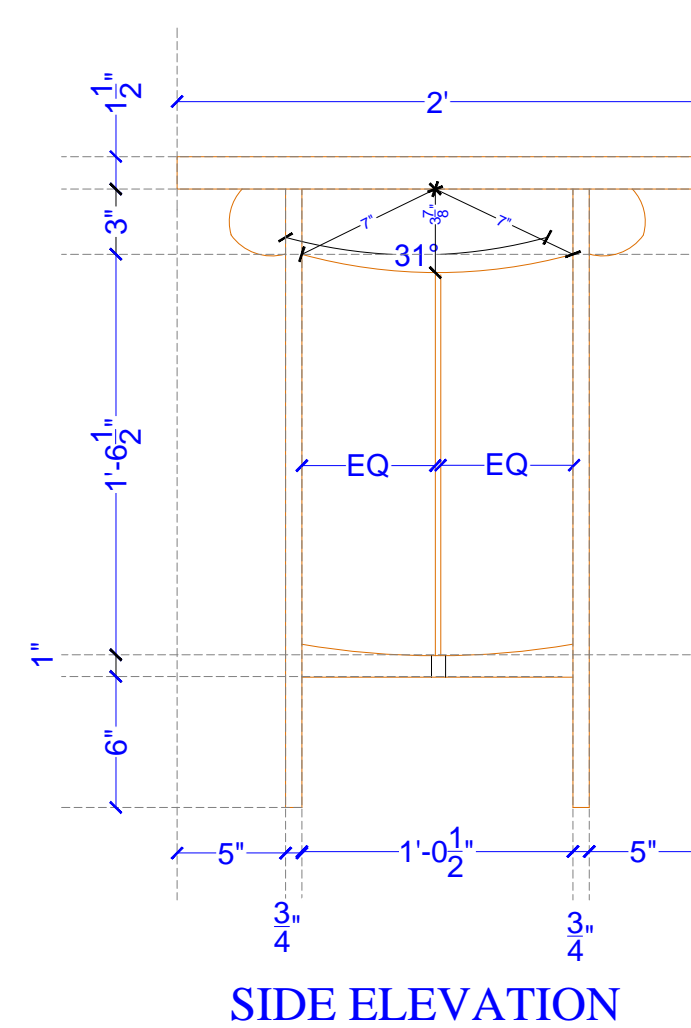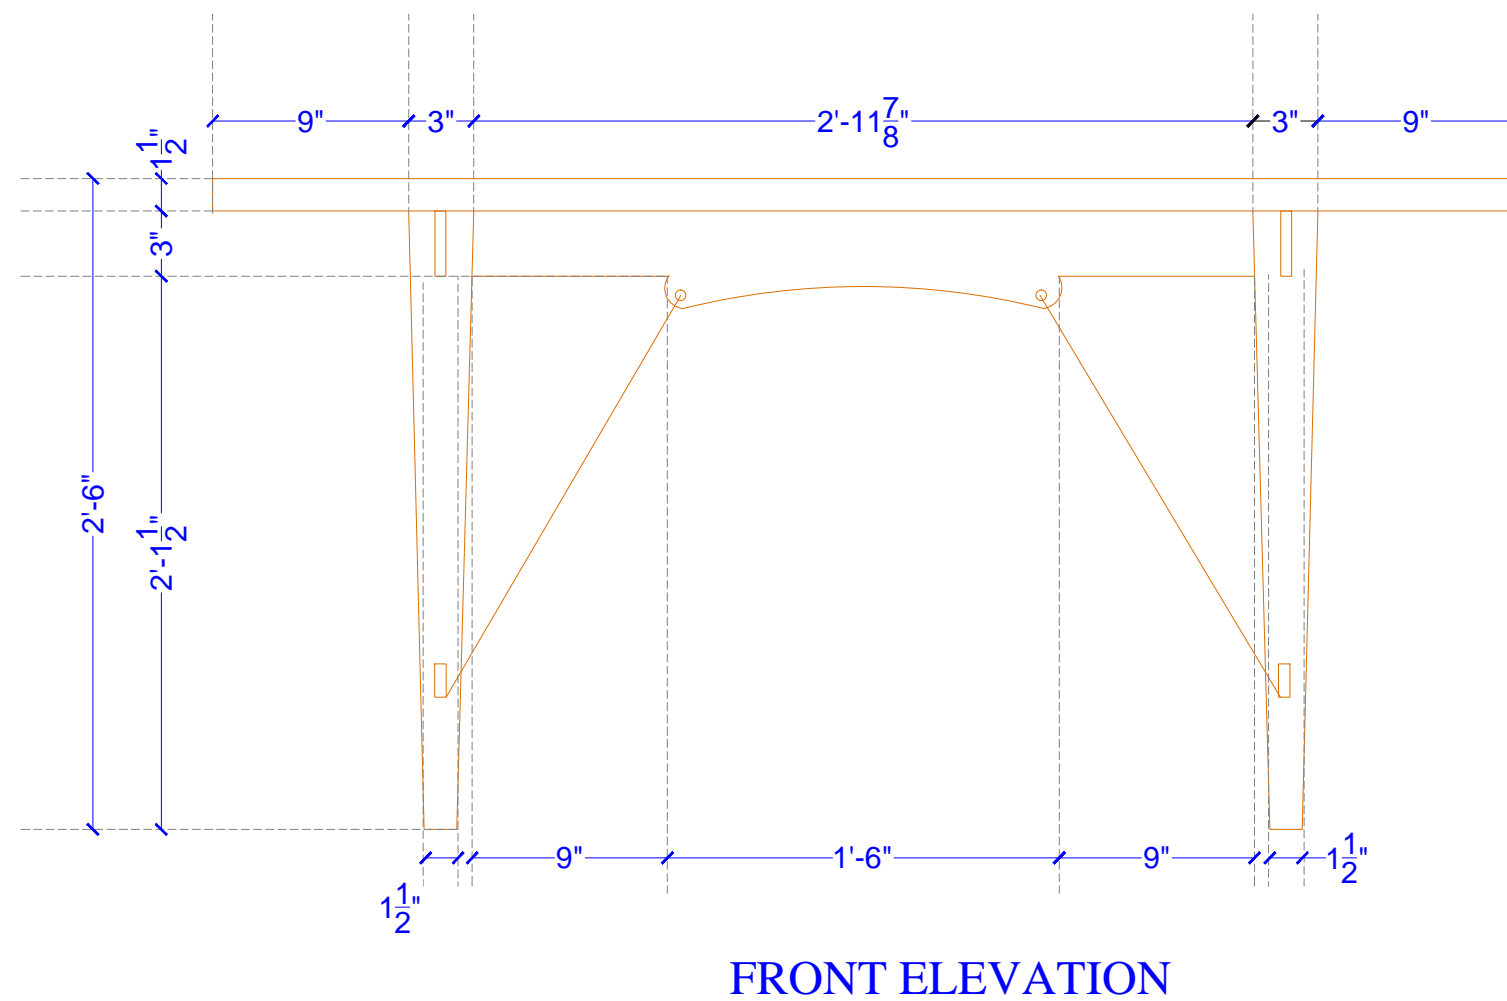




ARCHITECT:
NEERAV GUPTA
CA/2009/44766
L-1, KRISHNA MARG, C- SCHEME,
JAIPUR (302001), RAJASTHAN PH.0141-2360625
E-Mail-architect_neeravgupta@yahoo.com

PROJECT:
CLARKS RESORT JAWAI

DRAWING TITLE:
STUDY TABLE

DRAWN BY: DEEPIKA	SCALE: N.T.S	DATE: 11-05-2019
CHECKED BY: NEERAV GUPTA	DRAWING NO.:	

NOTES:
THE COPYRIGHT AND PROPERTY OF THIS DESIGN AND DRAWING
BELONGS TO RAVI KUMAR GUPTA. IT MUST NOT BE COPIED OR
REPRODUCED IN ANY MANNER WITHOUT THEIR WRITTEN
CONSENT. A LEGAL ACTION AS PER LAW MAY BE INITIATED
AGAINST THE OFFENDER.

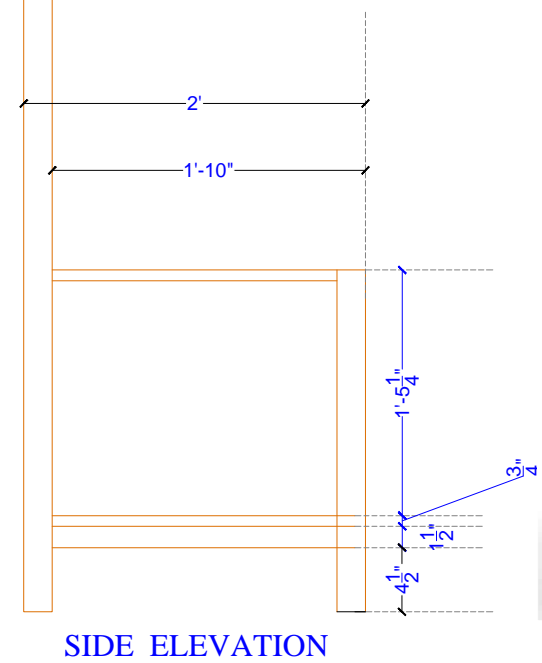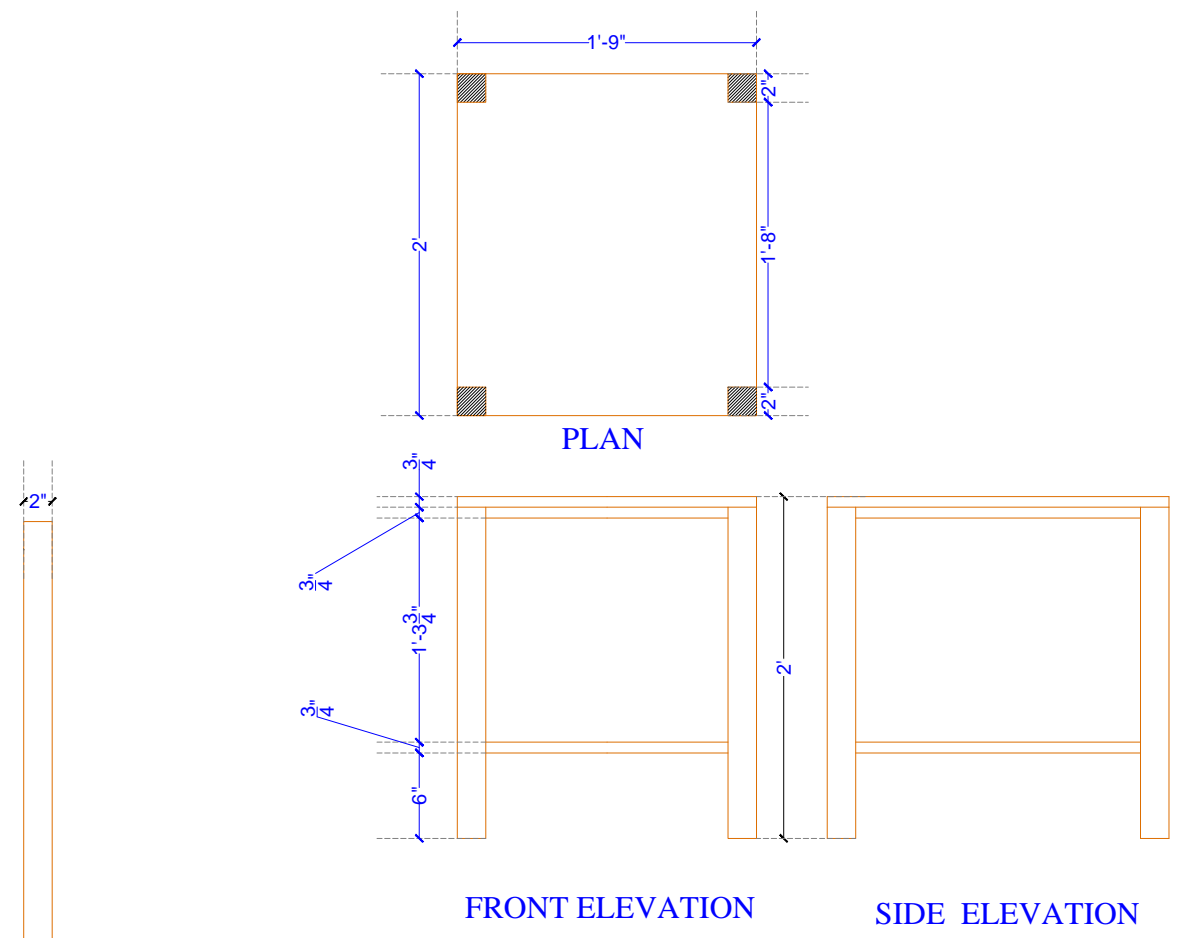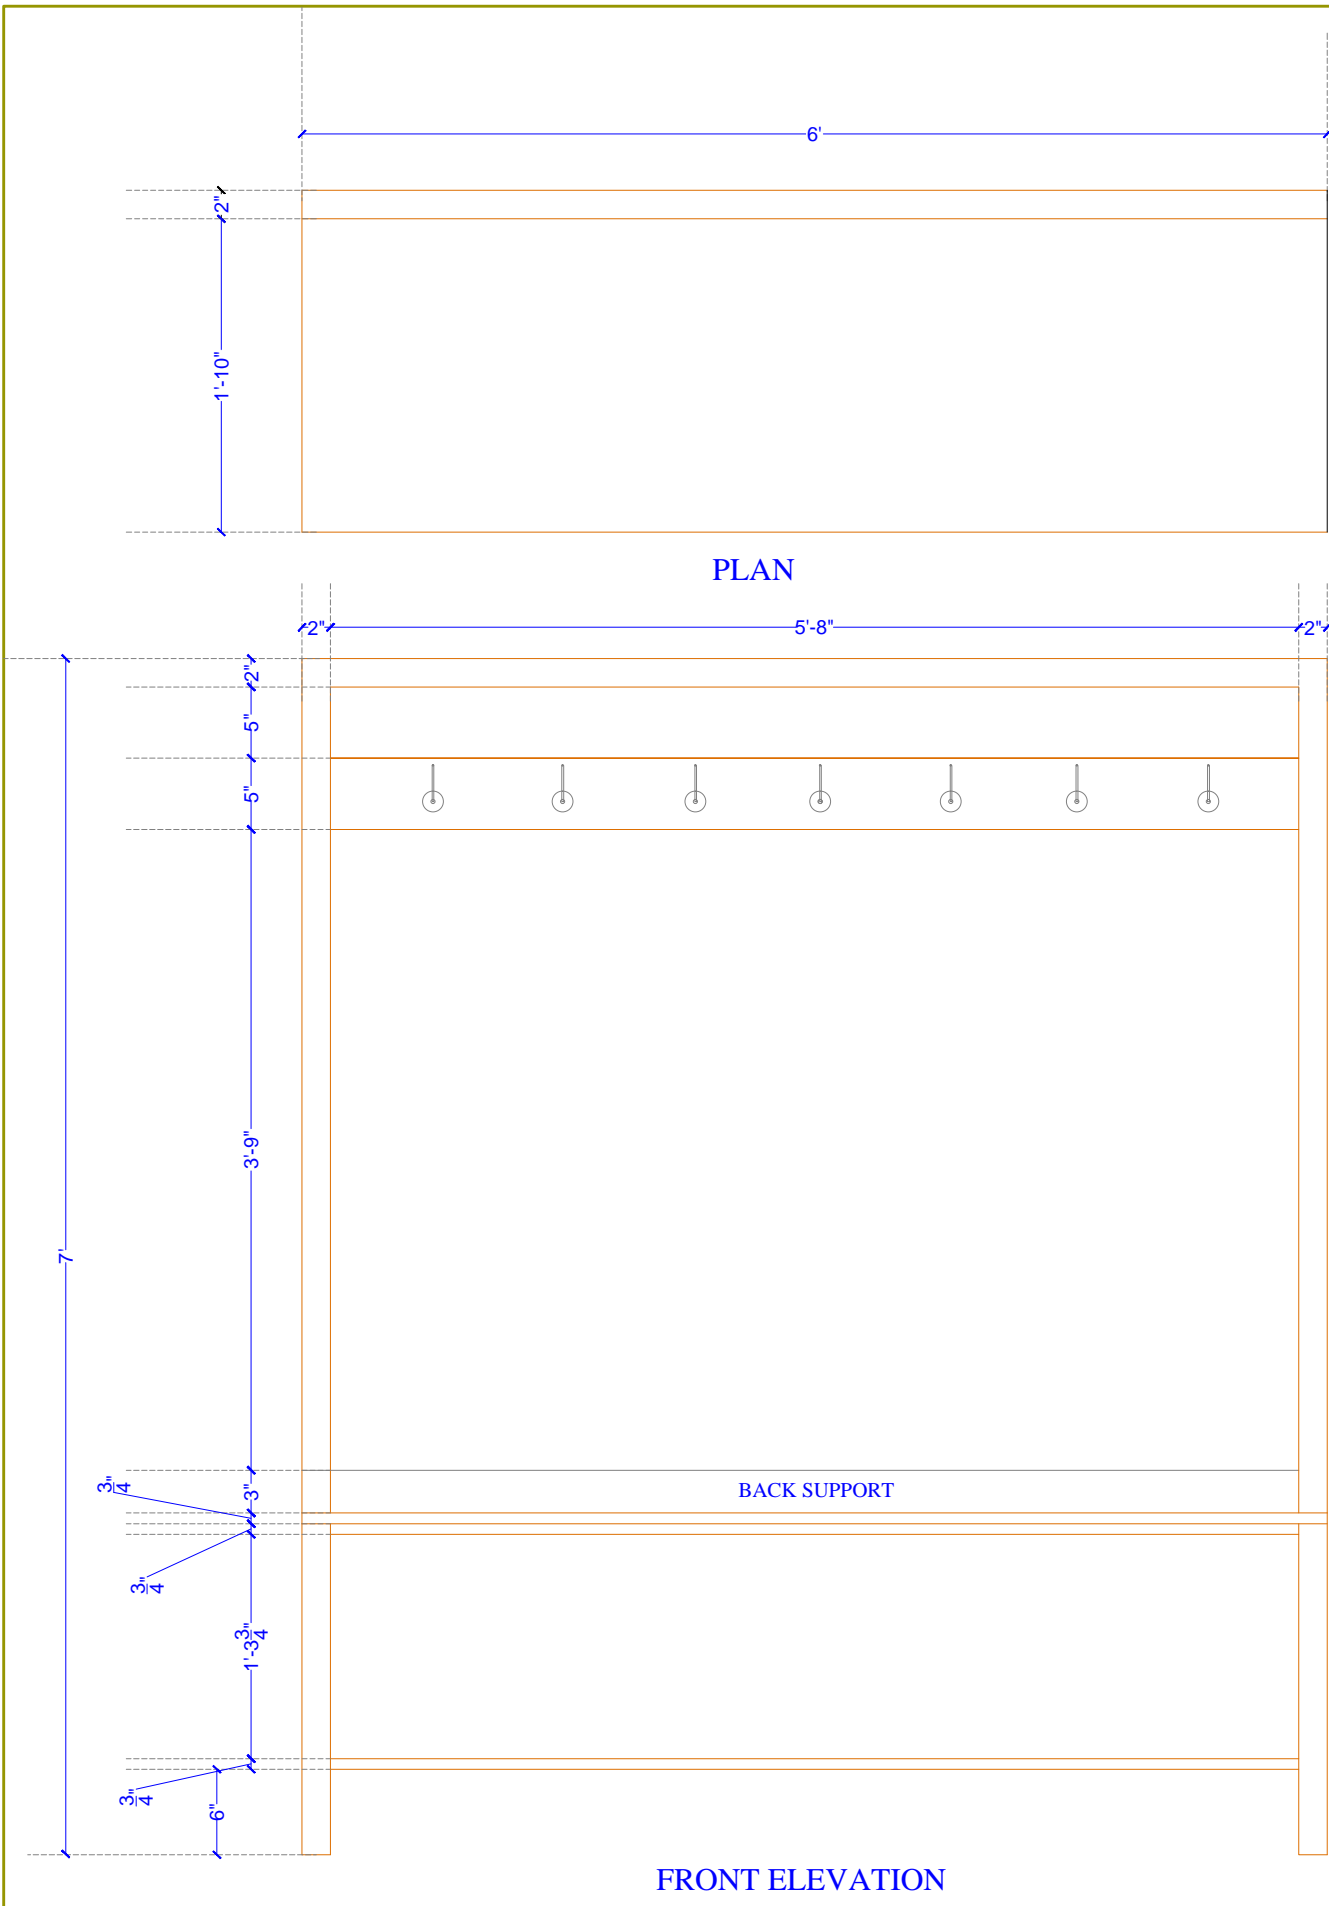

REF IMAGE

ARCHITECT:
NEERAV GUPTA
CA/2009/44766
L-1, KRISHNA MARG, C-SCHEME,
JAIPUR (302001), RAJASTHAN.PH.0141-2360625
E-Mail-architect_neeravgupta@yahoo.com

PROJECT:
CLARKS RESORT JAWAI

DRAWING TITLE:
wardrobe and luggage rack

DRAWN BY:
DEEPIKA


SCALE:
N.T.S

DATE:
11-05-2019


CHECKED BY:
NEERAV GUPTA

DRAWING NO.:


NOTES:
THE COPYRIGHT AND PROPERTY OF THIS DESIGN AND DRAWING
BELONGS TO RAVI KUMAR GUPTA. IT MUST NOT BE COPIED OR
REPRODUCED IN ANY MANNER WITHOUT THEIR WRITTEN
CONSENT. A LEGAL ACTION AS PER LAW MAY BE INITIATED
AGAINST THE OFFENDER.

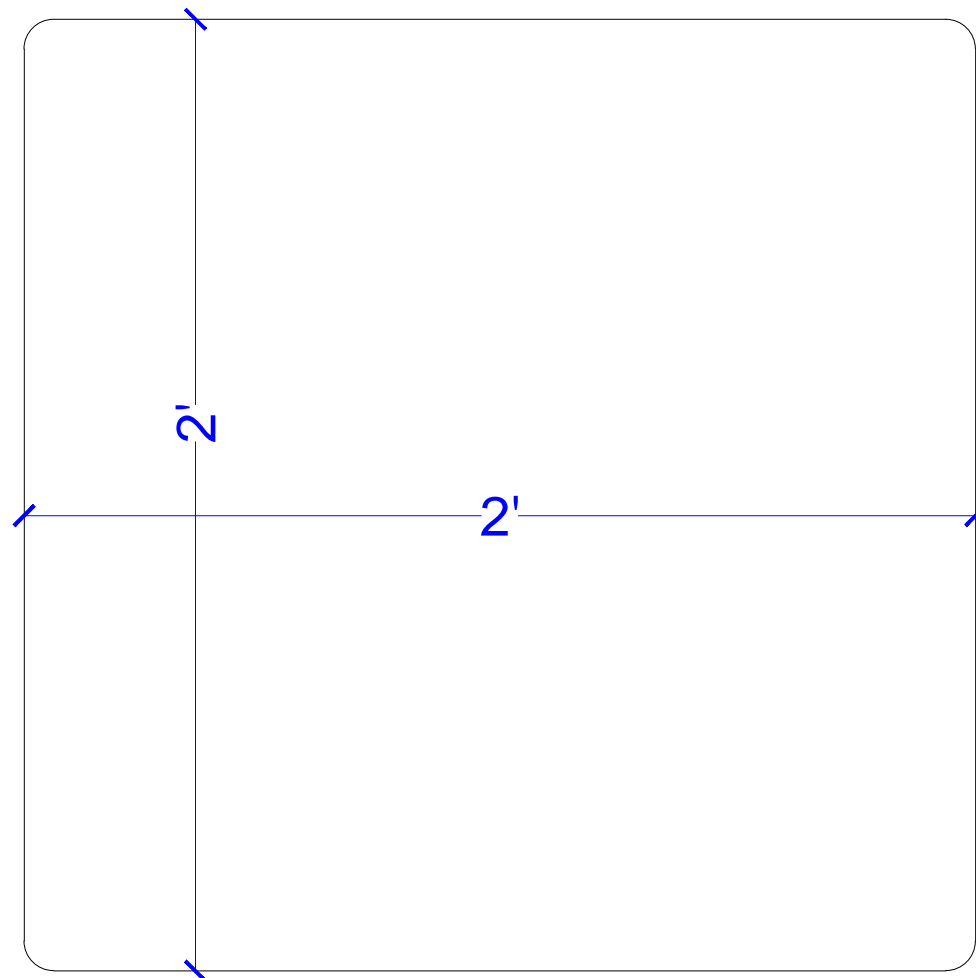

PLAN

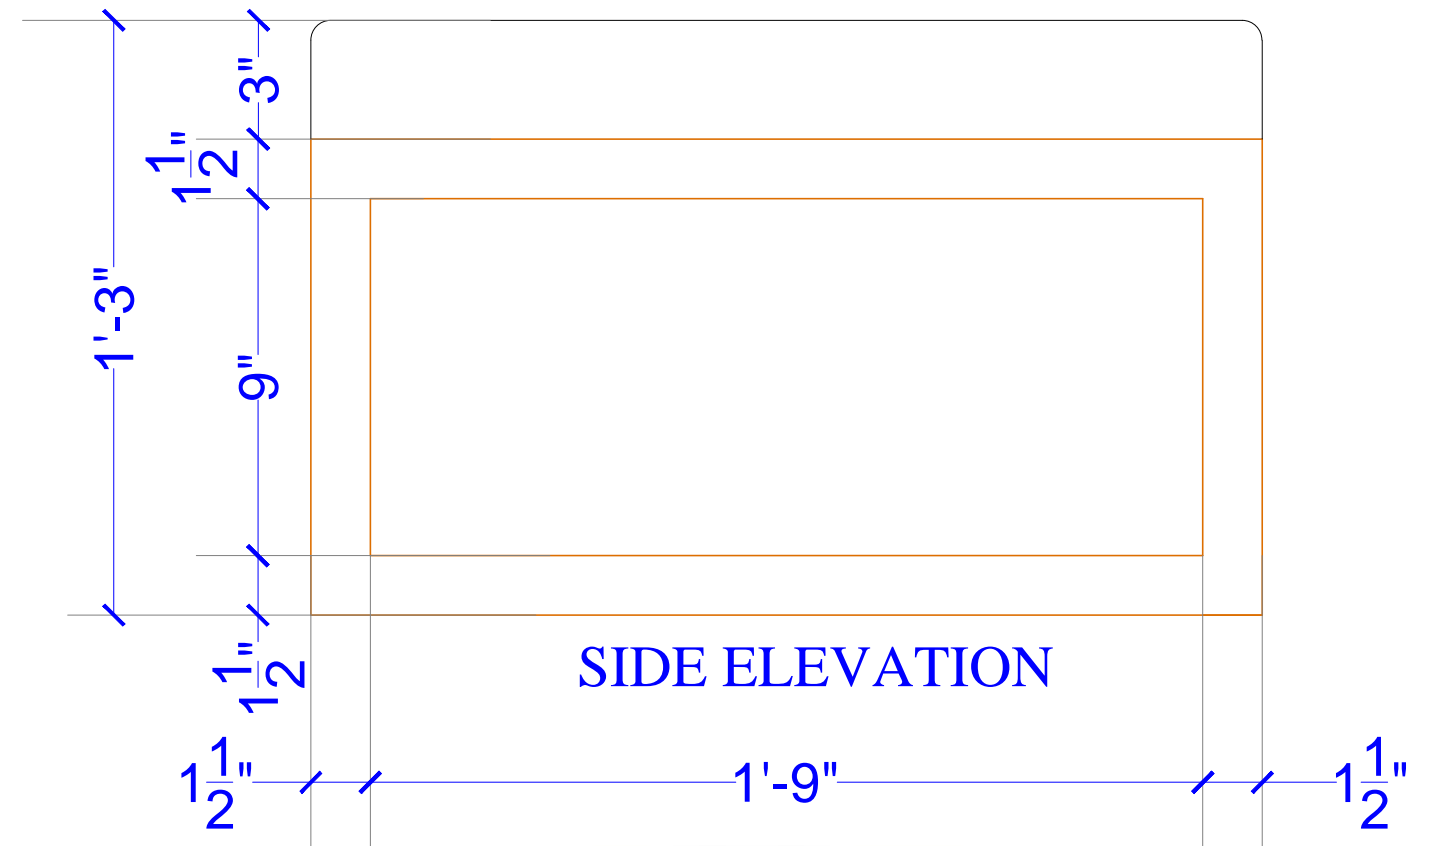

SIDE ELEVATION

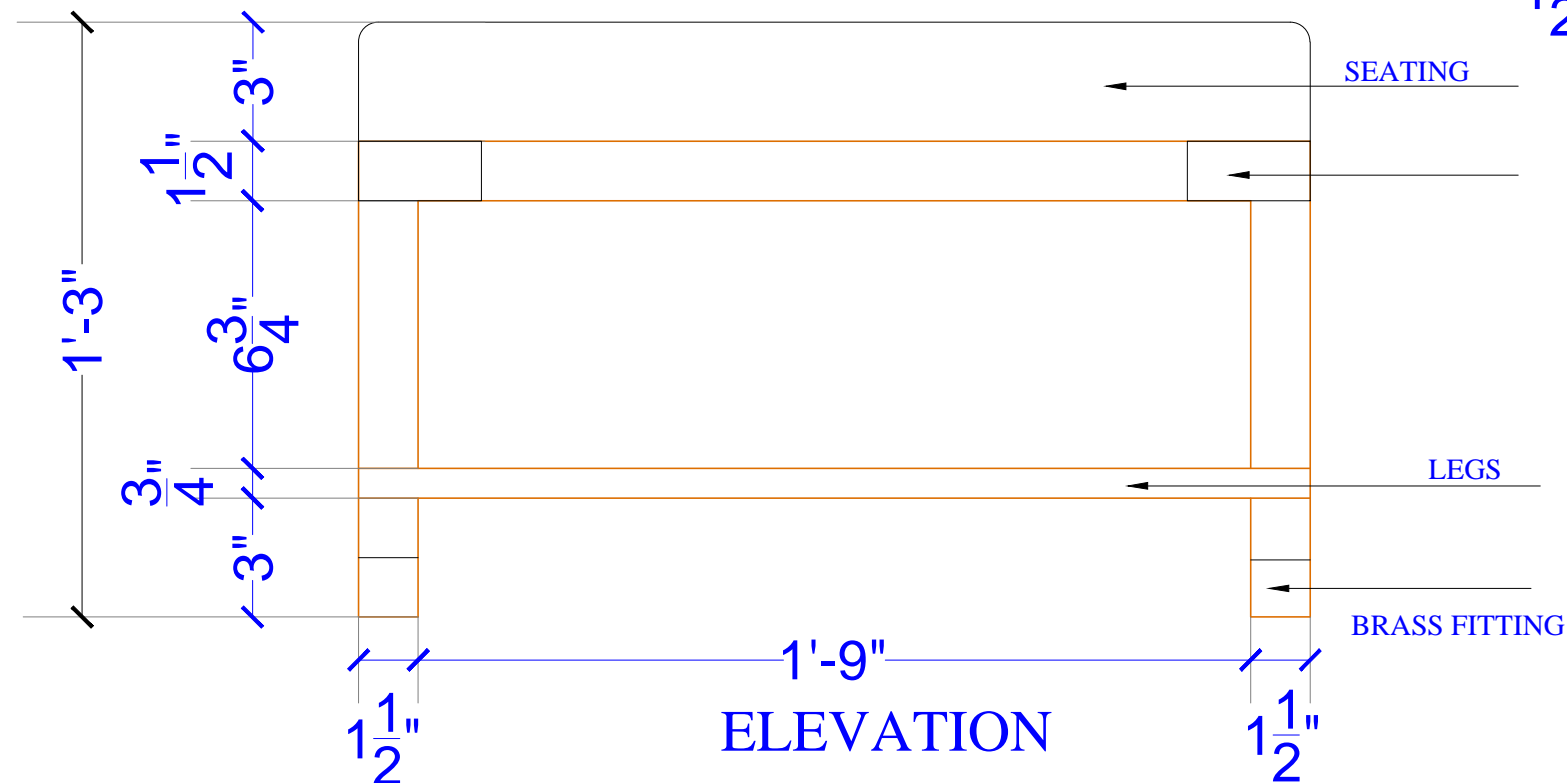

ELEVATION



ref image


ARCHITECT:
NEERAV GUPTA
CA/2009/44766
L-1, KRISHNA MARG, C- SCHEME,
JAIPUR (302001), RAJASTHAN PH.0141-2360825
E-Mail-architect_neeravgupta@yahoo.com

PROJECT:
CLARKS RESORT JAWAI


DRAWING TITLE:
FURNITURE LAYOUT
PUFFY FOR TOILET

DRAWN BY: DEEPIKA	SCALE: N.T.S	DATE: 11-05-2019
CHECKED BY: NEERAV GUPTA	DRAWING NO.:	

NOTES:
THE COPYRIGHT AND PROPERTY OF THIS DESIGN AND DRAWING
BELONGS TO RAVI KUMAR GUPTA. IT MUST NOT BE COPIED OR
REPRODUCED IN ANY MANNER WITHOUT THEIR WRITTEN
CONSENT. A LEGAL ACTION AS PER LAW MAY BE INITIATED
AGAINST THE OFFENDER.

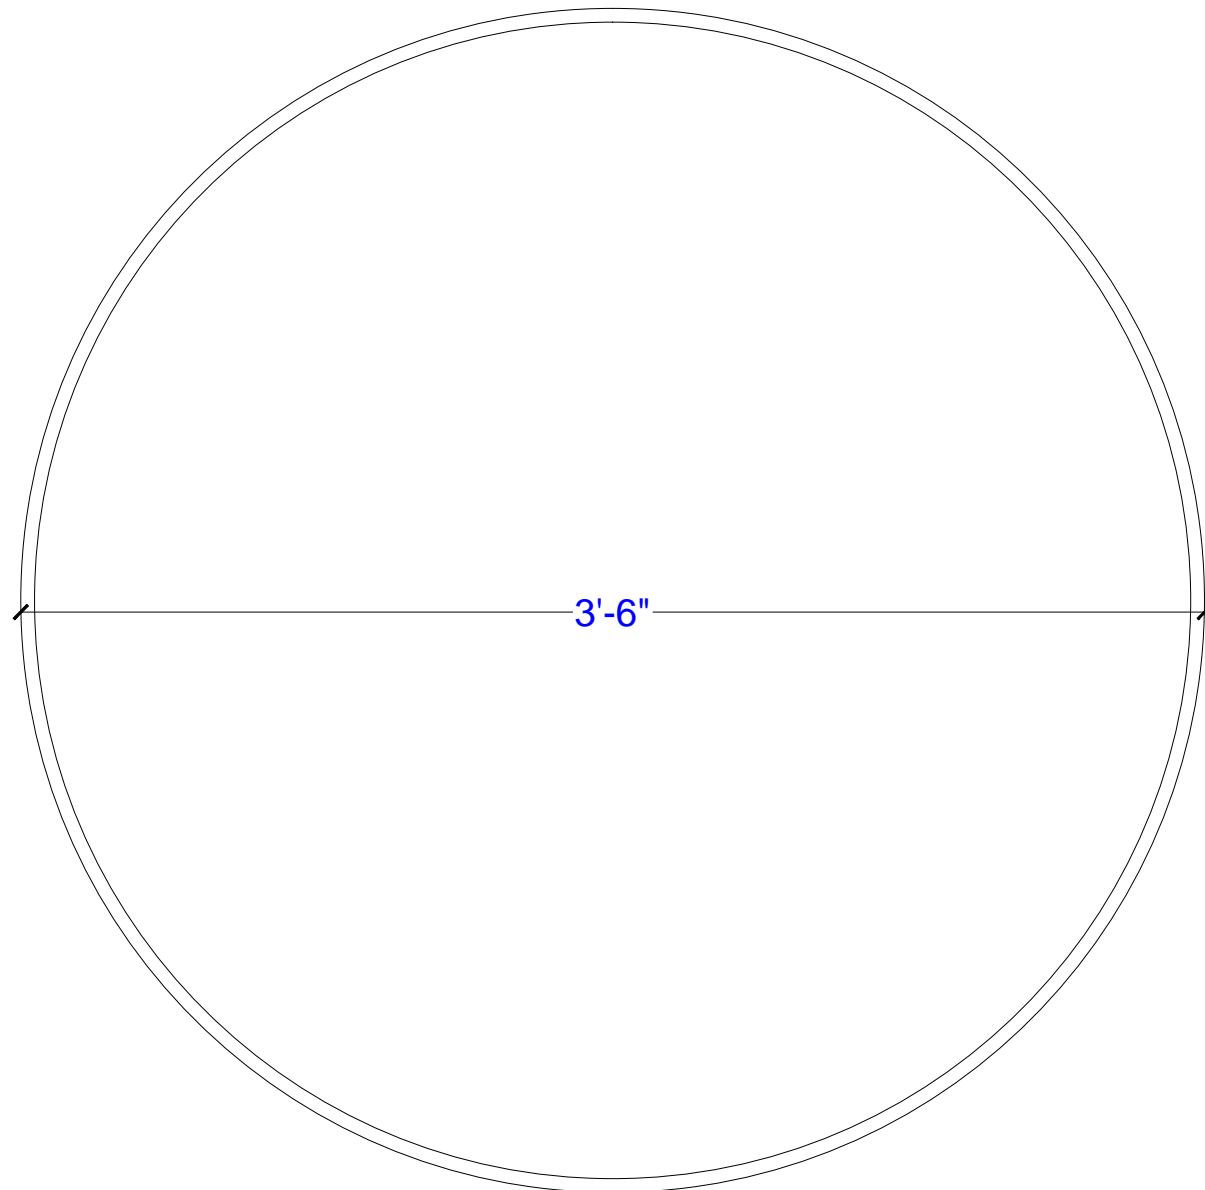

PLAN

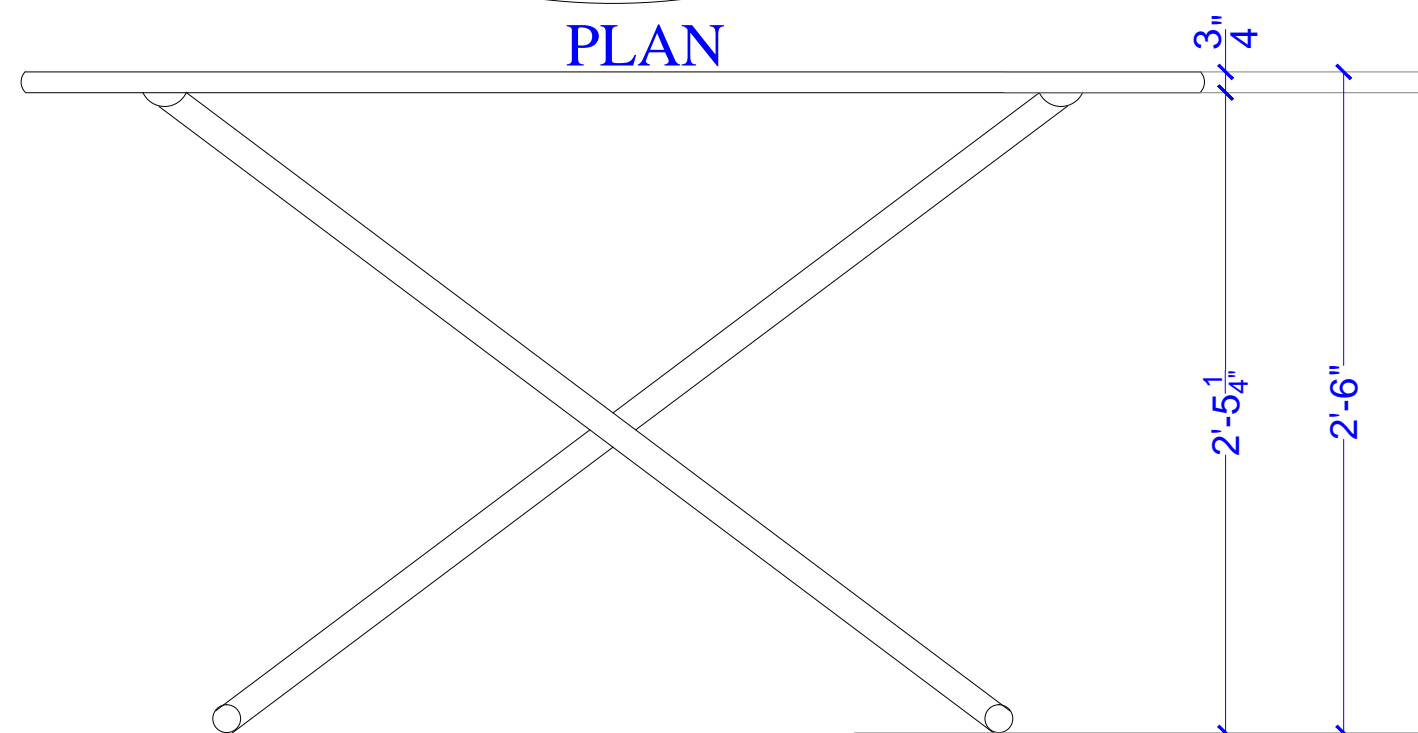

ELEVATION



ref image

ARCHITECT:
NEERAV GUPTA
CA/2009/44766
L-1, KRISHNA MARG, C- SCHEME,
JAIPUR (302001), RAJASTHAN PH.0141-2360625
E-Mail-architect_neeravgupta@yahoo.com

PROJECT:
CLARKS RESORT JAWAI

DRAWING TITLE:
SIDE TABLE

DRAWN BY: DEEPIKA	SCALE: N.T.S	DATE: 11-05-2019
CHECKED BY: NEERAV GUPTA	DRAWING NO.:	

NOTES:
THE COPYRIGHT AND PROPERTY OF THIS DESIGN AND DRAWING
BELONGS TO RAVI KUMAR GUPTA. IT MUST NOT BE COPIED OR
REPRODUCED IN ANY MANNER WITHOUT THEIR WRITTEN
CONSENT. A LEGAL ACTION AS PER LAW MAY BE INITIATED
AGAINST THE OFFENDER.