


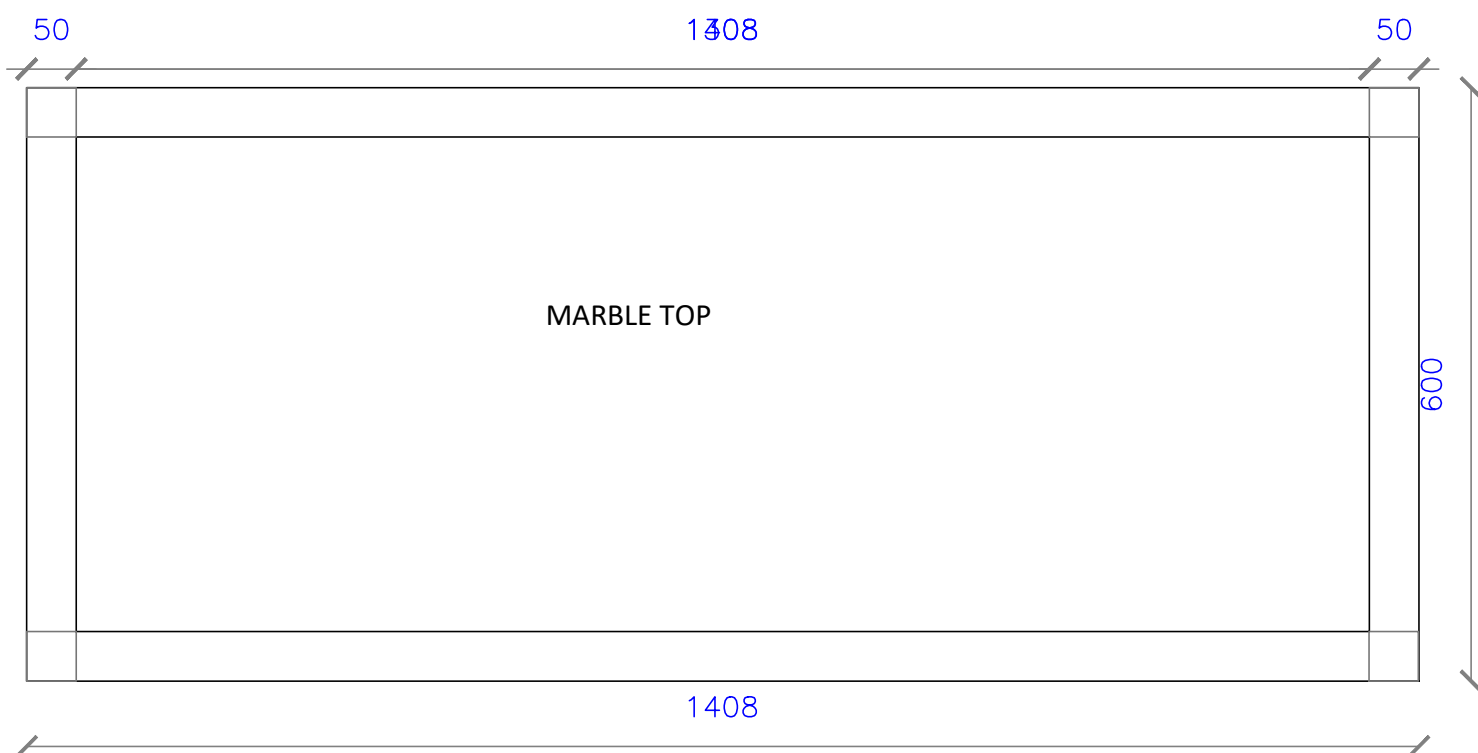


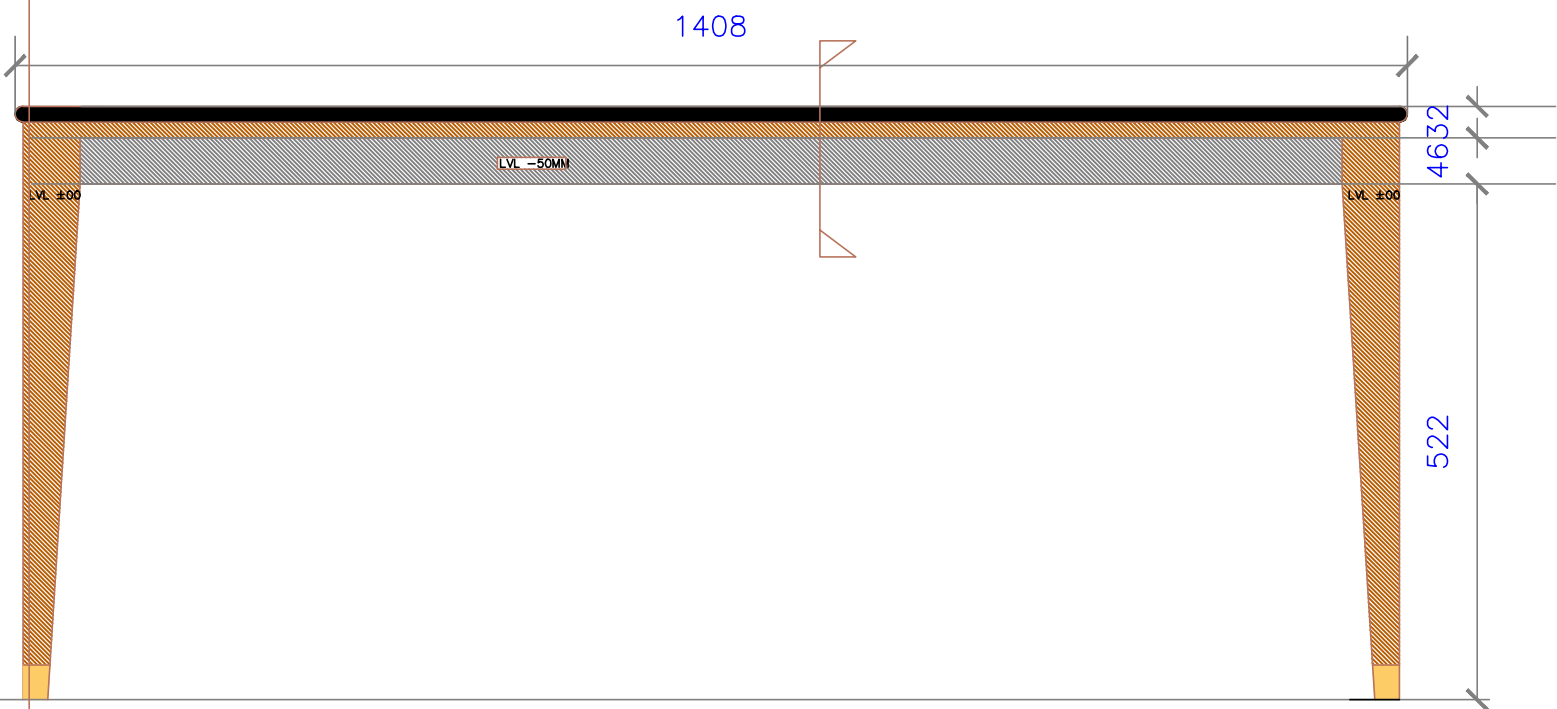

PLAN:LUGGAGE RACK

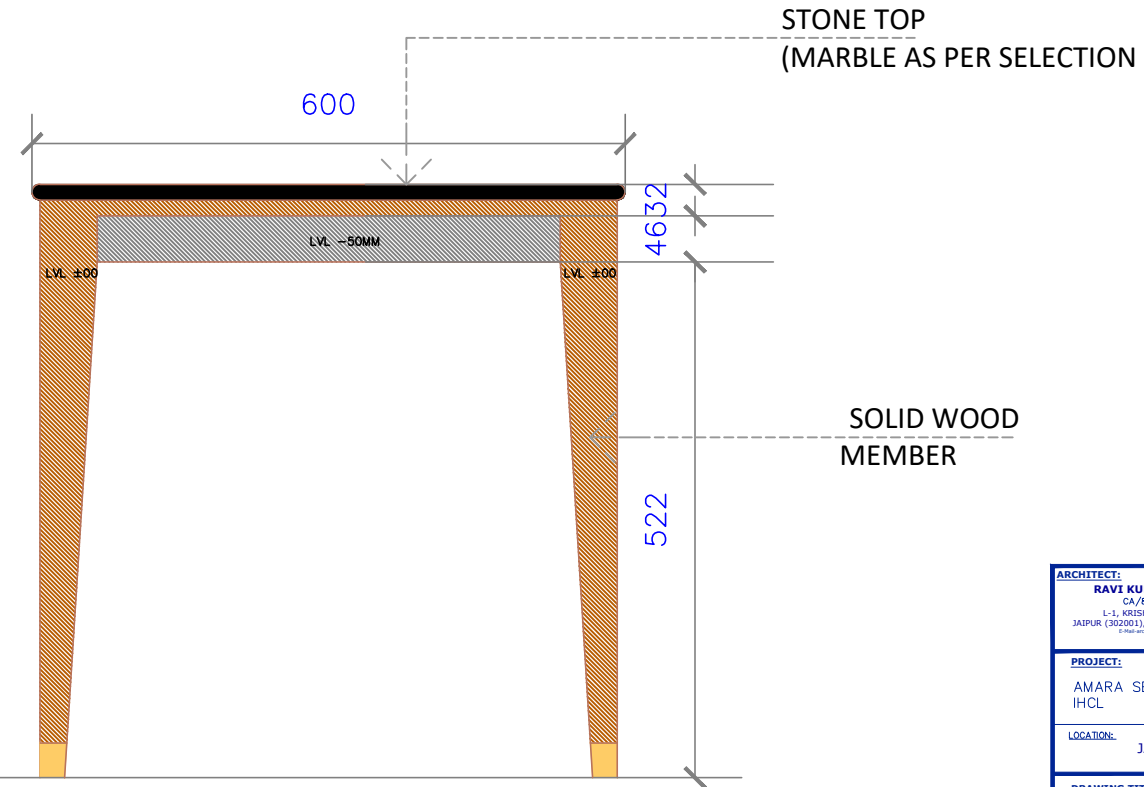

FRONT ELEVATION:LUGGAGE RACK

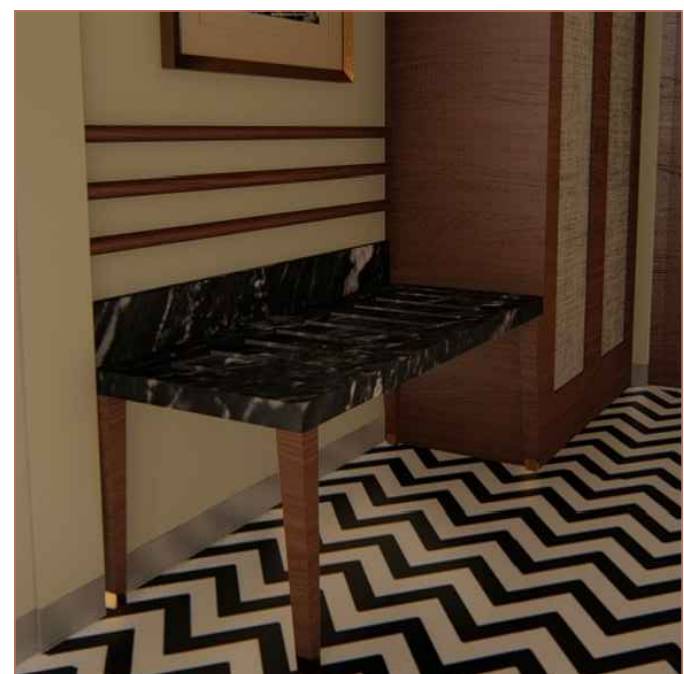

SIDE ELEVATION:
LUGGAGE RACK

ARCHITECT: RAVI KUMAR GUPTA CA/83/7739 L-1, KRISHNA MARG, C-SCHEME, JAIPUR (302001), RAJASTHAN, PH.0141-2360825 E-Mail: architect_ravikumar@gmail.com			
PROJECT: AMARA SELECTION BY IHCL			
LOCATION: JAIPUR			
DRAWING TITLE: GUEST ROOM TYPE -1 LUGGAGE RACK			
DRAWN BY: RISHABH	SCALE: N.T.S	DATE: 8-1-2020	NORTH:
CHECKED BY: NEERAV GUPTA	G/R/M/FR/08		
NOTE: ALL DIMENSIONS AND PROPORTIONS OF THIS DESIGN ARE APPROVED. NO PART OF THIS DESIGN OR ANY PART OF IT SHALL BE REPRODUCED OR TRANSMITTED IN ANY FORM OR BY ANY MEANS, ELECTRONIC OR MECHANICAL, INCLUDING PHOTOCOPYING, RECORDING, OR BY ANY INFORMATION STORAGE AND RETRIEVAL SYSTEM, WITHOUT THE WRITTEN PERMISSION OF THE ARCHITECT.			