


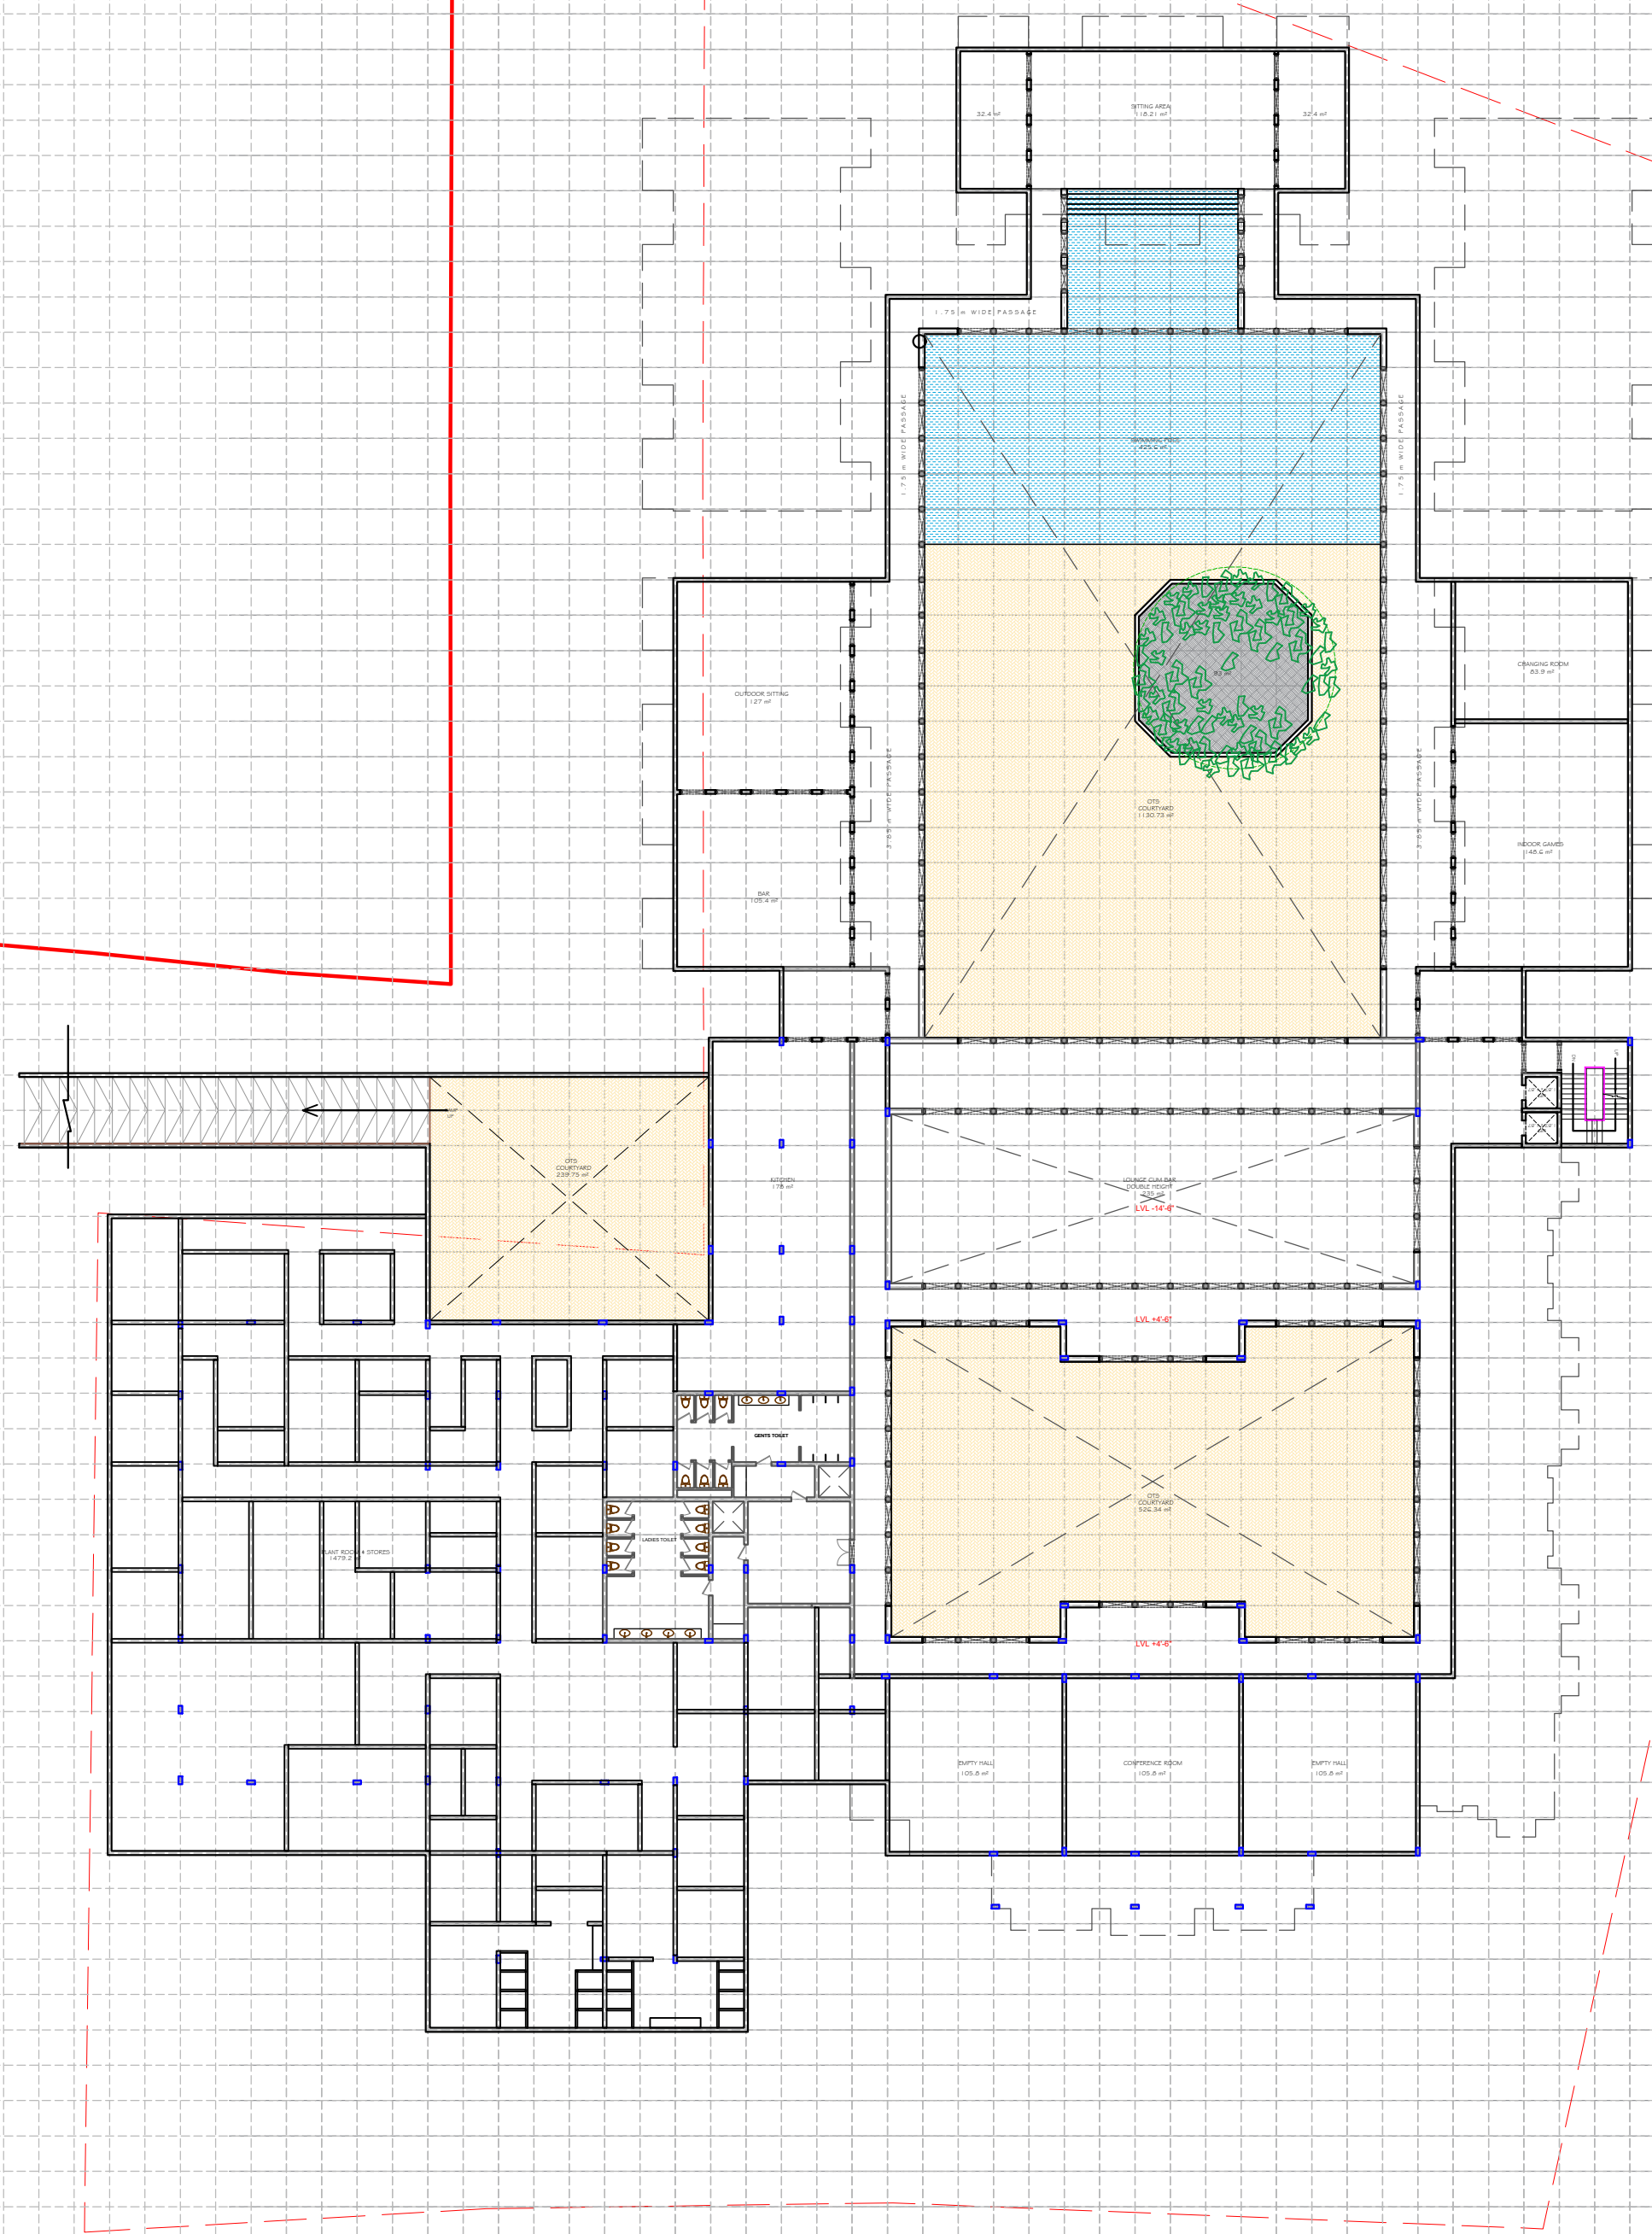


Main Building (Basement floor) - part A

S NO.	SPACES	SIZES	AREAS
1)	Service Courtyard	14.4 x 16.5	239.75
2)	BOH	6.0 x 10.3	1449.81
3)	Conference	10.3 x 10.2	105.8
4)	Hall 2	10.3 x 10.2	105.8
5)	kitchen	20.7 x 10.2	178
6)	Dining	10.0 x 31.0	235
7)	Bar	10.2 x 10.2	105.4
8)	Outdoor Sitting	12.3 x 10.2	127
9)	Changing room	8.1 x 10.2	83.9
10)	Swimming Pool	12.4 x 27.0	425.6
TOTAL BUILDUP AREA - 3953.02			

Accommodation units (basement floor) - part B

S NO.	SPACES	SIZES	AREAS
1)	Room x 2	3.0 x 4.2	25.2
2)	entrance verandah	10.4 x 4.2	43.68
3)	Gamezone	12.5 x 7.6	95
4)	Verandah	12.5 x 5.1	63.75
5)	Toilet	6.9 x 5.3	36.57
6)	Dining hall	17.0 x 9.8	166.6
7)	Verandah	17.0 x 4.2	71.4
8)	Kitchen	15.2 x 5.8	88.16
9)	Store	6.9 x 5.3	36.57
10)	Indoor game	12.5 x 7.6	95
11)	Verandah	12.5 x 5.1	63.75
12)	Chawk	21.4 x 21.4	457.96
TOTAL BUILDUP AREA - 944.57			

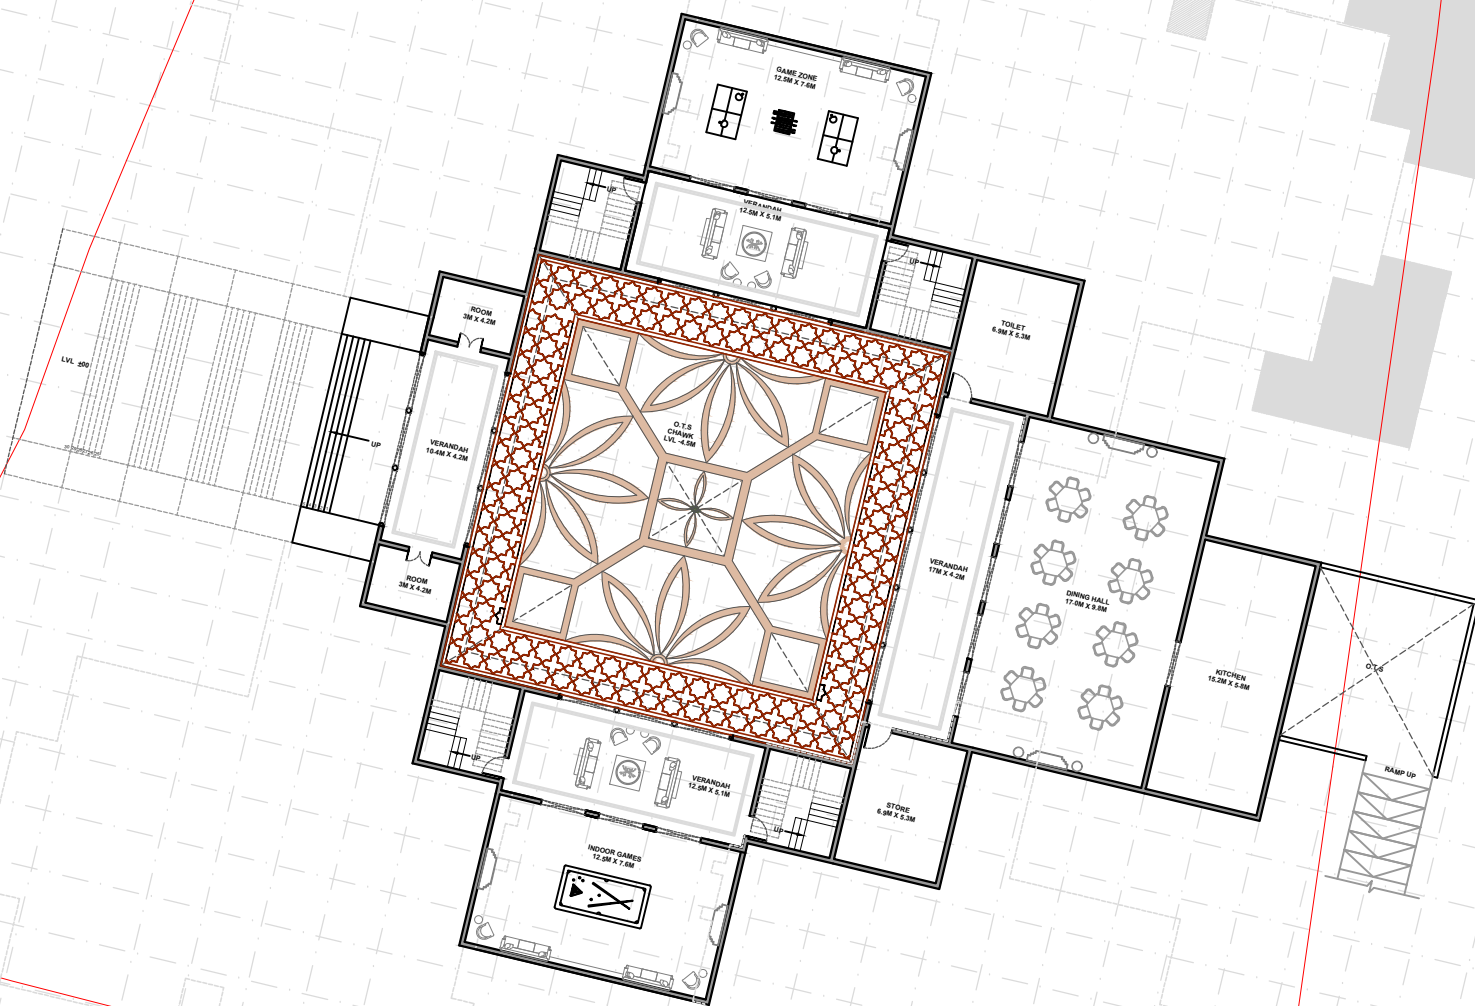

ARCHITECT:

NEERAV GUPTA

CA/2009/44766

L-1, KRISHNA MARG, C- SCHEME,
JAIPUR (302001), RAJASTHAN. PH.0141-2360825
E-Mail-architect_neeravgupta@yahoo.com

PROJECT:

**PROPOSED CONSTRUCTION
PLAN TO BE PUT UP BY ROYAL
AURA ARCADE PVT.LTD. TH.
DIRECTOR SMT.SHAKUTALA
SHARMA W/O LT. SH.
RAJENDER PRASAD SHARMA
PLOT ON PART OF KH. NO.
891/251, 252, 892/257,
246/704, 252/403, 253, 255,
256, 558, 559, 560, 560/708,
SITUATED AT REV. VILLAGE
DUNGRIYA KHURD ON KADEL-
TILORA ROAD, AJMER**

DRAWING TITLE:

**BLOCK - A & B
BASEMENT FLOOR PLAN**

DRAWN BY:

**HARDIK
GEHLOTE**

7742598381

CHECKED BY:

**RAVI K.
GUPTA**

SCALE:

1 : 400

NORTH:

DRAWING NO.:

1

NOTES: