


SECTION II

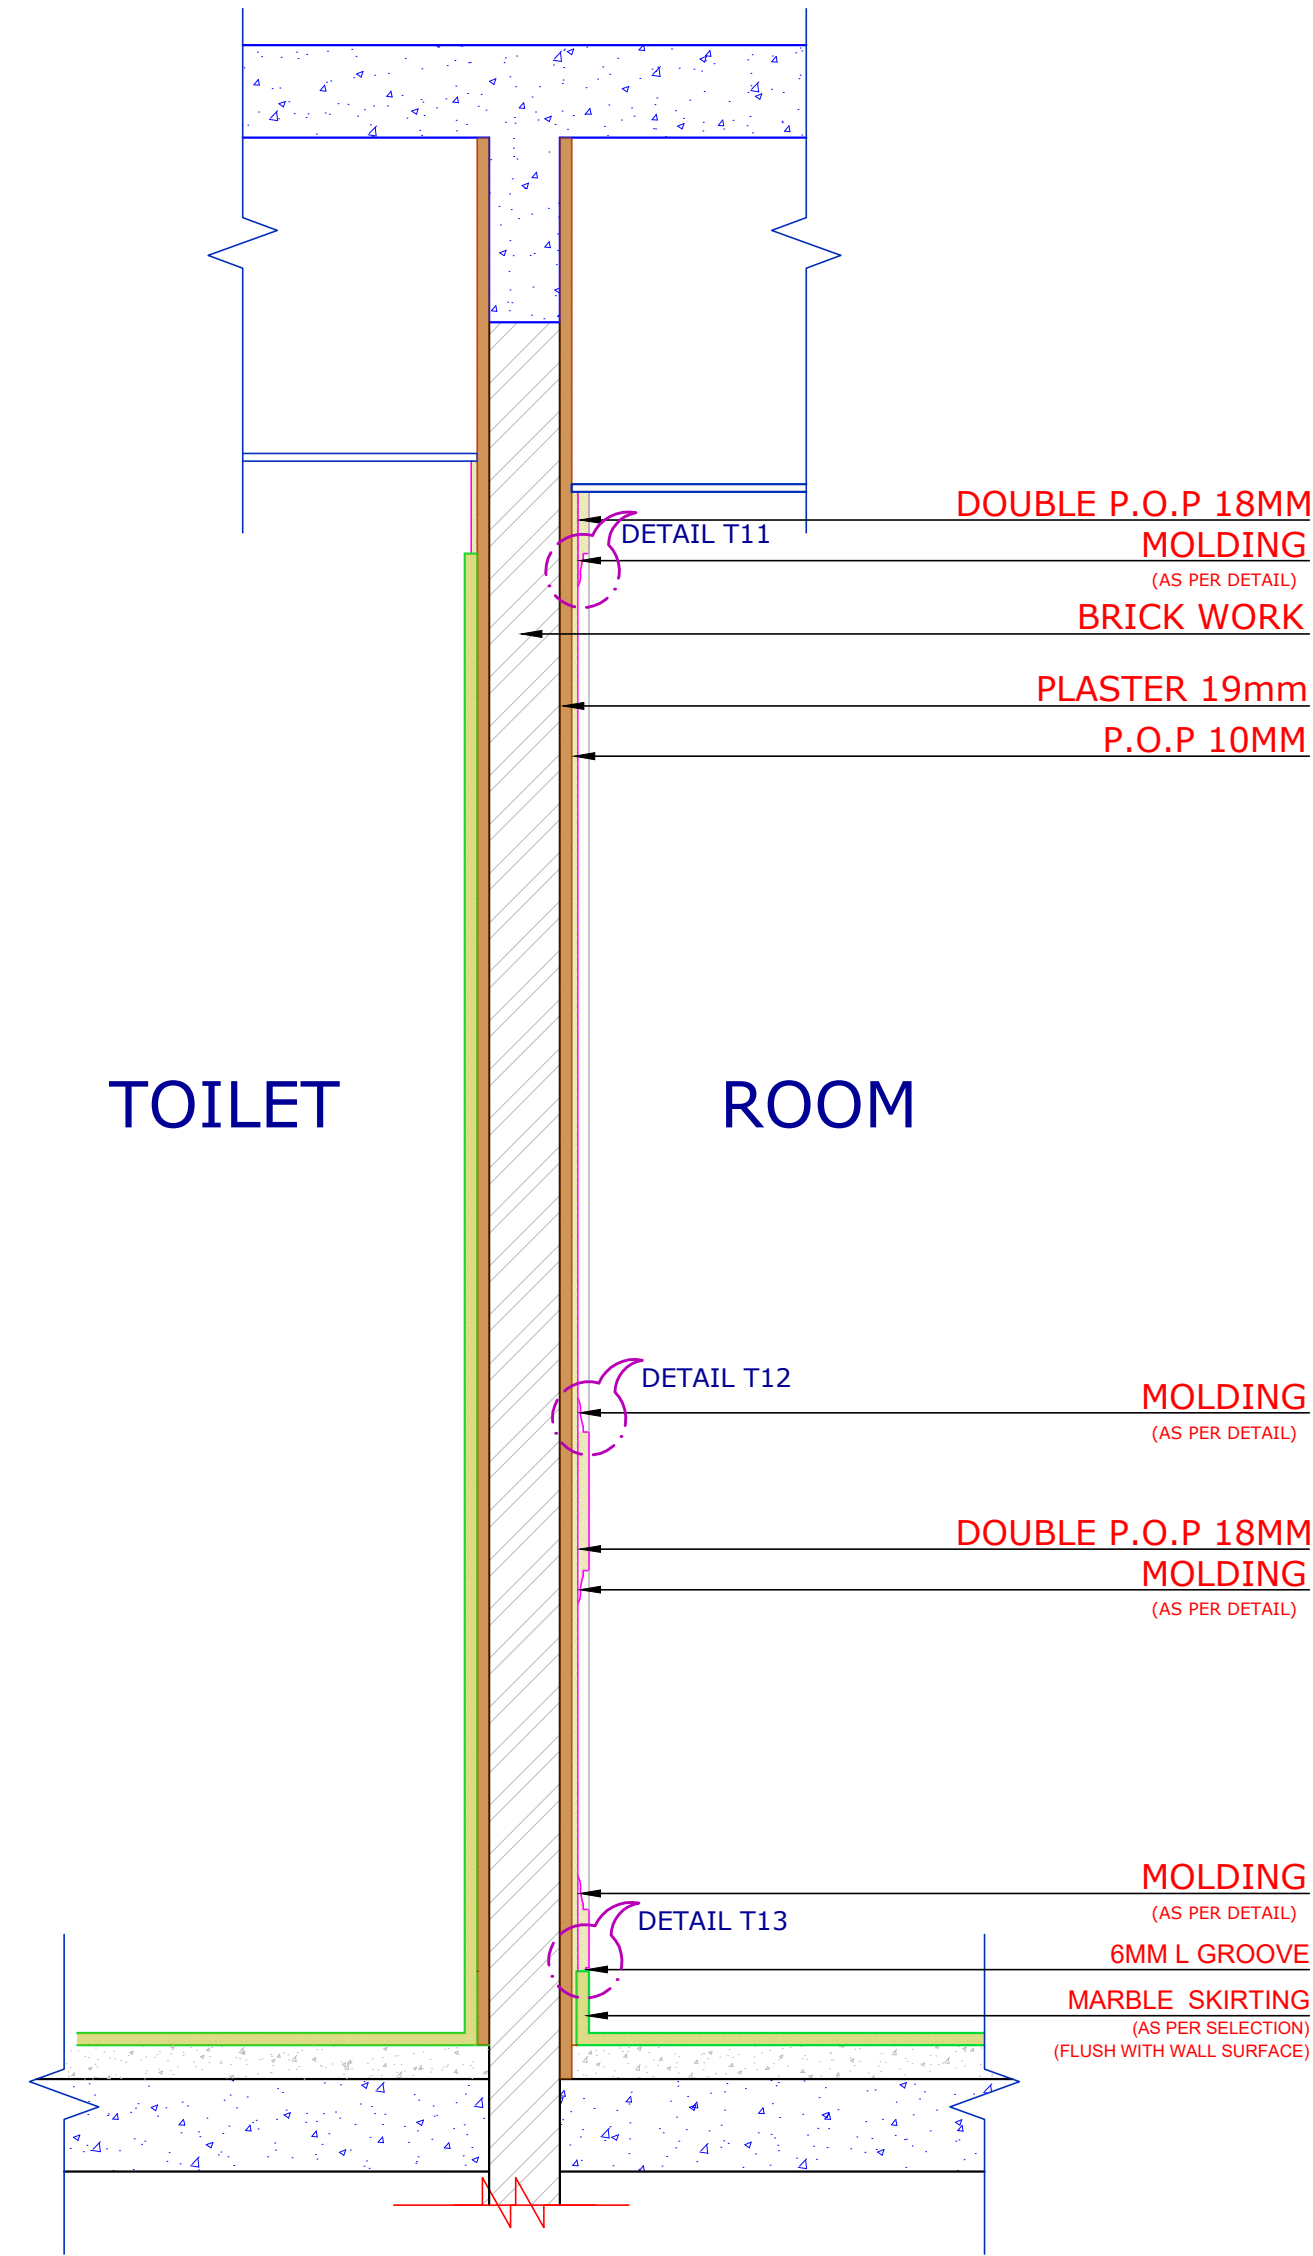

SECTION JJ

ARCHITECT: RAVI KUMAR GUPTA CA/83/7739 L-1, KRISHNA MARG, C-SCHEME, JAIPUR (302001), RAJASTHAN.PH.0141-2360835 <small>© 2020 architect, raviguptaarchitect.com</small>			
PROJECT: AMARA SELECTION BY IHCL			
LOCATION: JAIPUR			
DRAWING TITLE : TWIN ROOM TYPE1 WALL SECTION II & JJ			
DRAWN BY: RISHABH	SCALE: N.T.S	DATE: 02-01-20	NORTH:
CHECKED BY: NEERAV GUPTA	G/TWR/M/WA/6		
NOTE: THE CONTENTS AND PROPERTY OF THIS DESIGN AND DRAWING BELONGS TO RAVI KUMAR GUPTA. IT MUST NOT BE REPRODUCED OR USED IN ANY MANNER WITHOUT HIS WRITTEN CONSENT. IT IS THE USER'S RESPONSIBILITY TO OBTAIN NECESSARY PERMISSIONS FROM THE AUTHORITIES CONCERNED. NOTED: AGENT THE OFFICE.			