
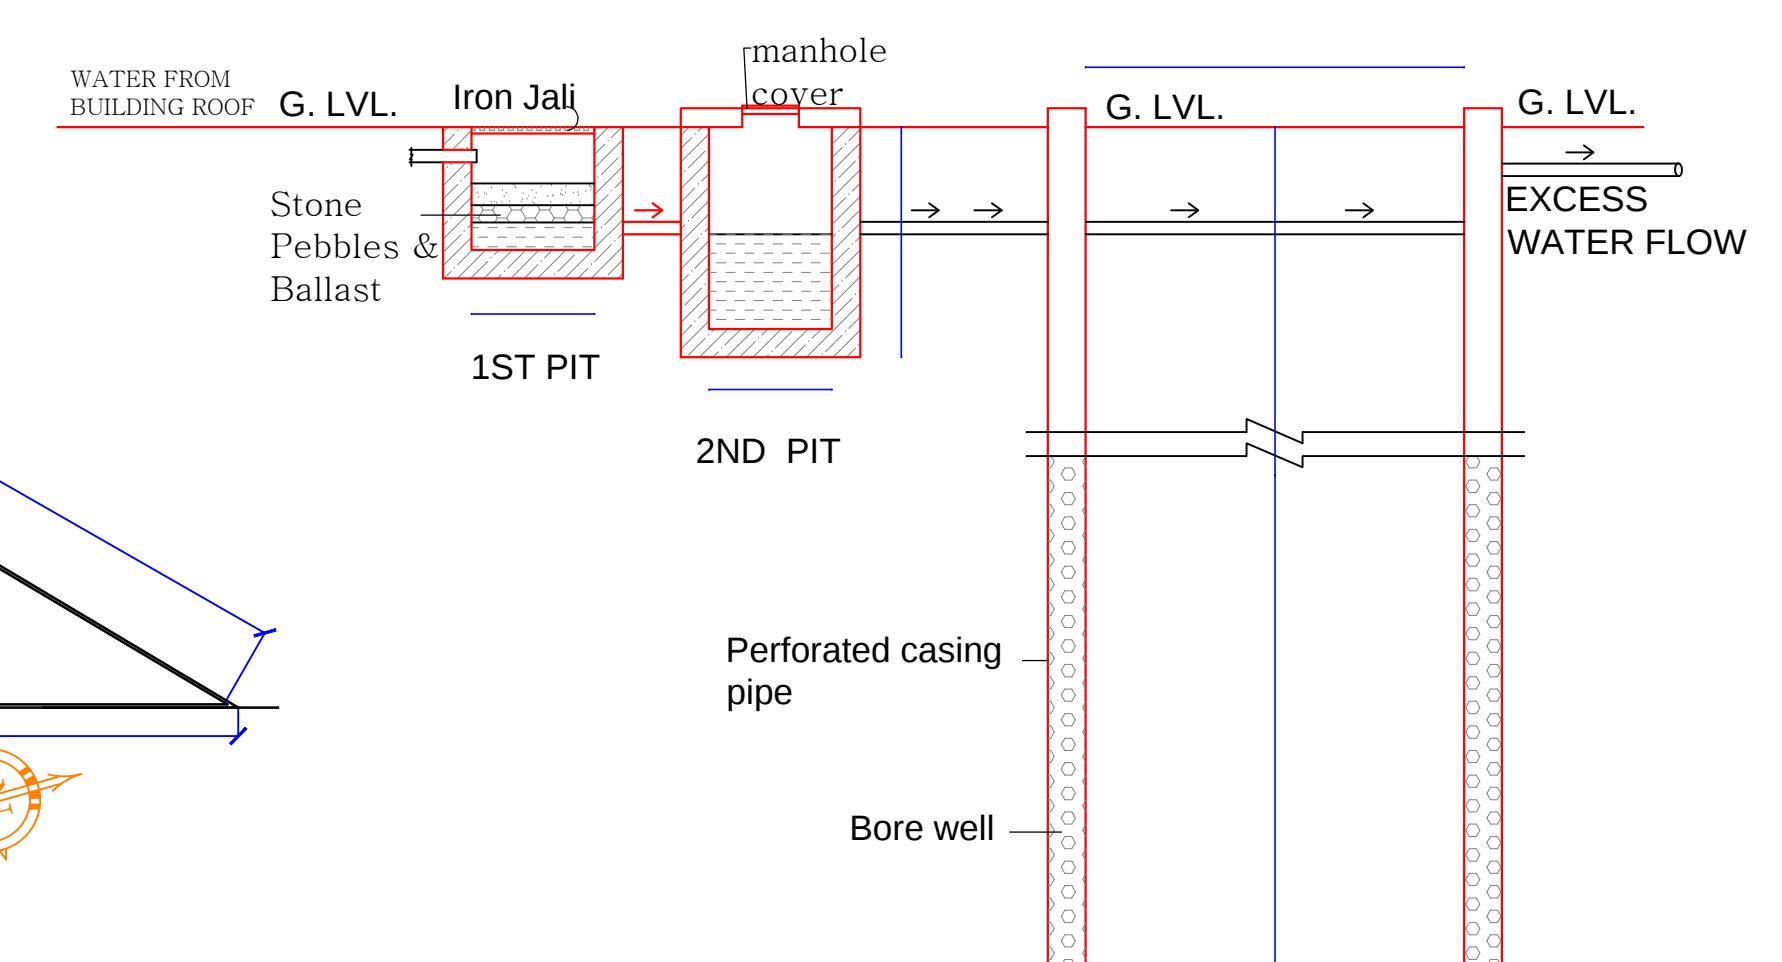
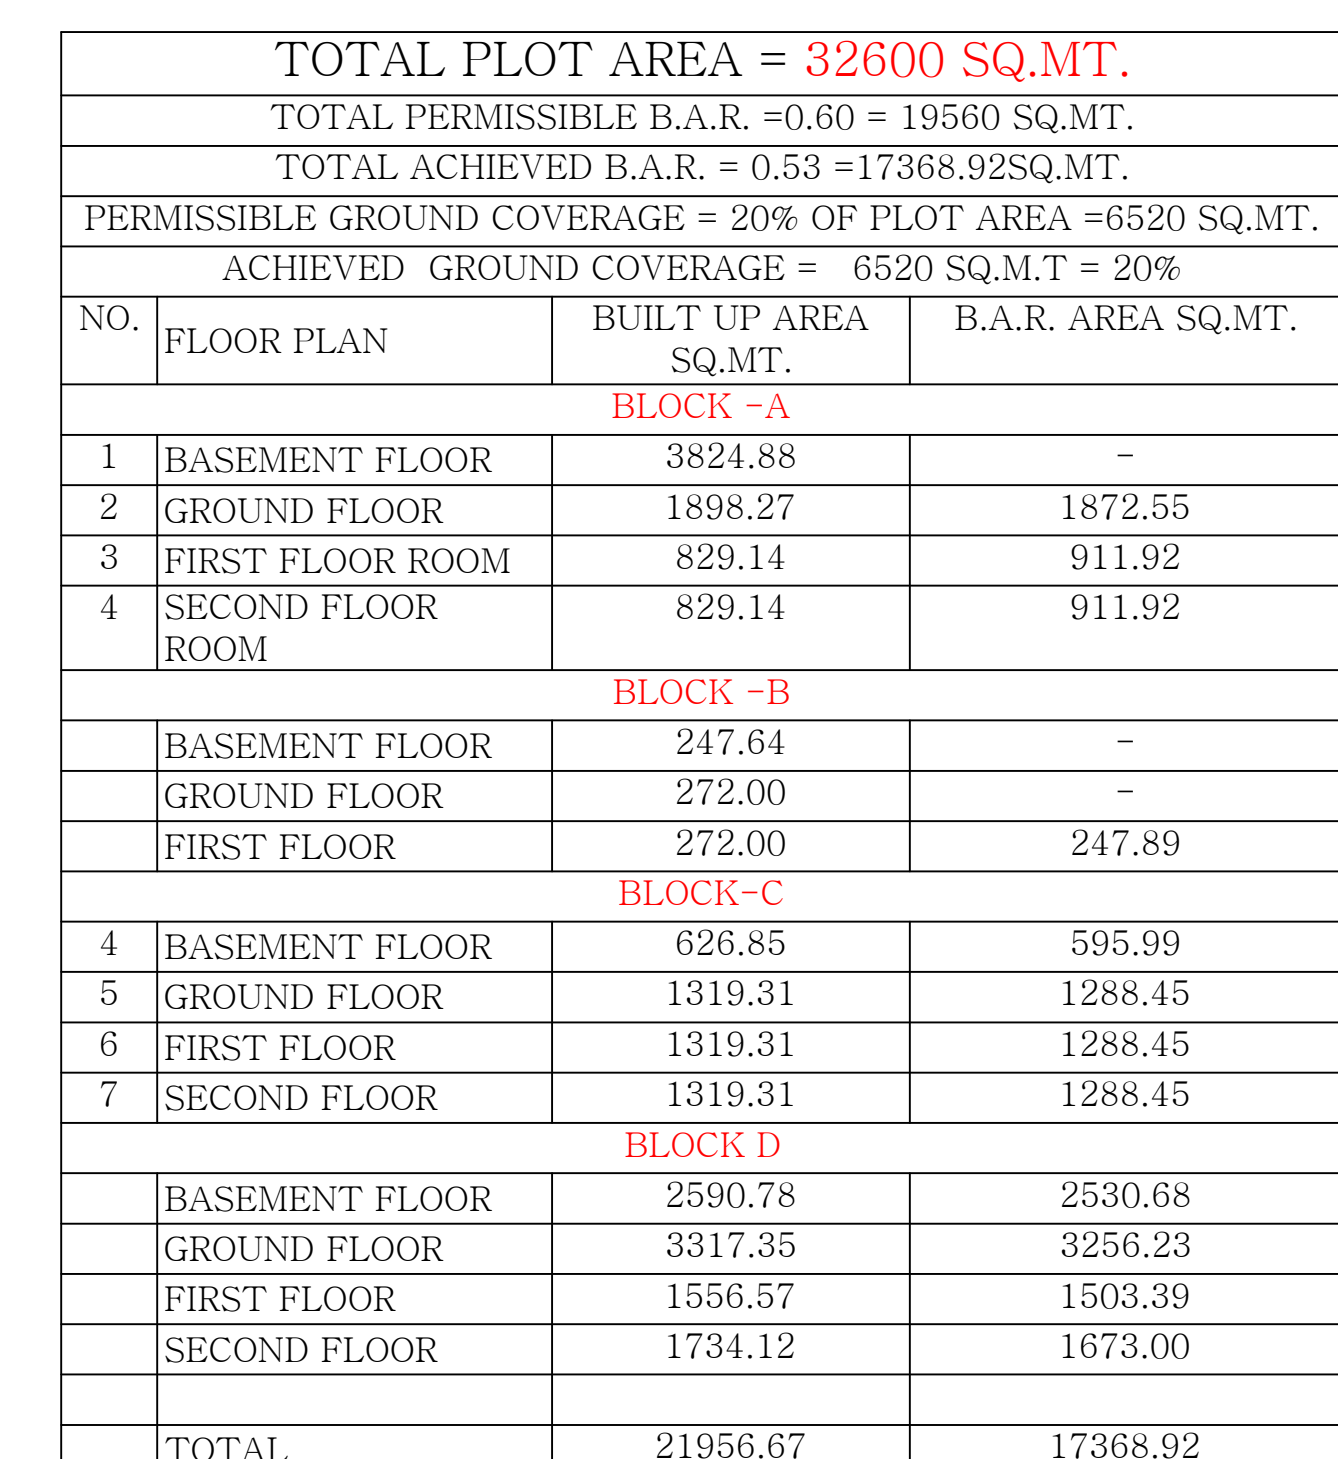


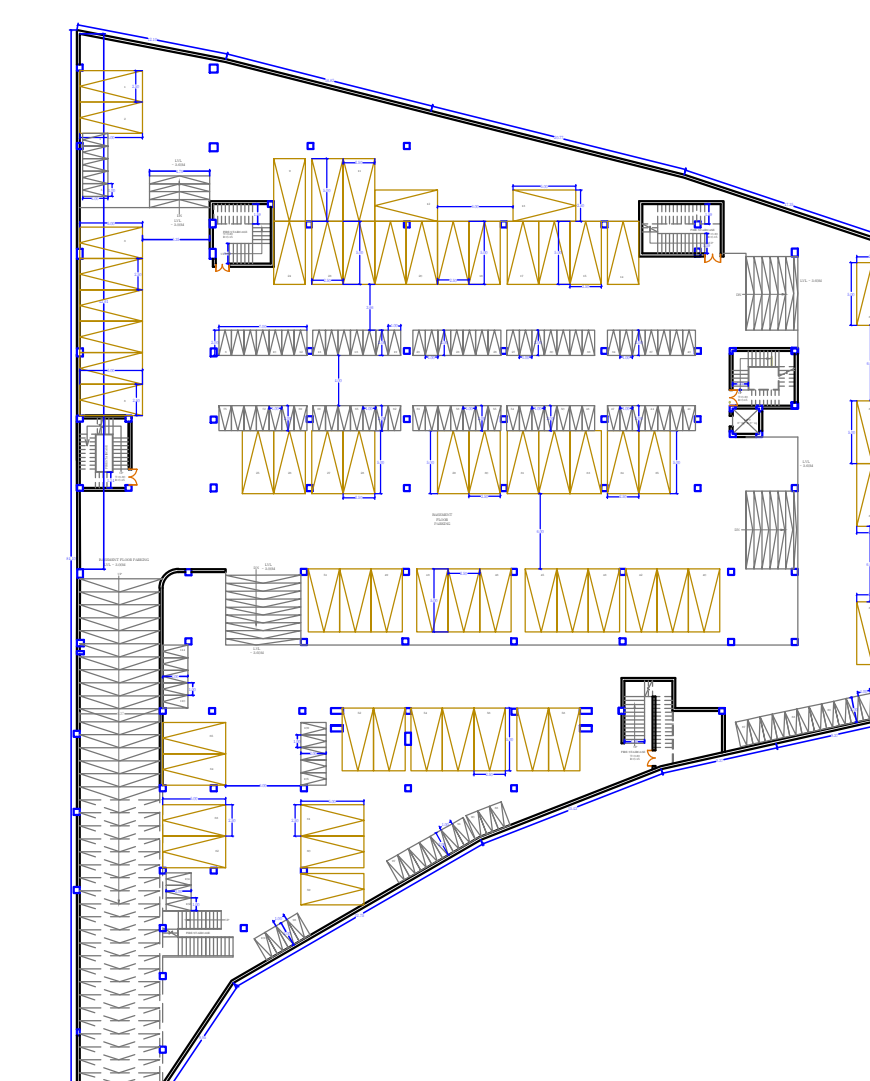

SCALE 1:150

ARCHITECT: RAVI KUMAR GUPTA CA/837739 L-1, KRISHNA NAGR, C-SECTOR, JAIPUR, (302001), RAJASTHAN, INDIA-302005 Email-ravgupta_15@yahoo.com		
PROJECT: PROPOSED PLAN FOR RESORT OF MAKERS CHAMBER (P) LTD PLOT NO.-2 AT KHONAGORIAH ROAD JAIPUR		
DRAWING TITLE: SITE PLAN		
DRAWN BY: JITENDRA	SCALE: 1:150	DATE: 5-07-2018
CHECKED BY: RAVI K. GUPTA	DRAINING NO.:	01
NOTES:		