
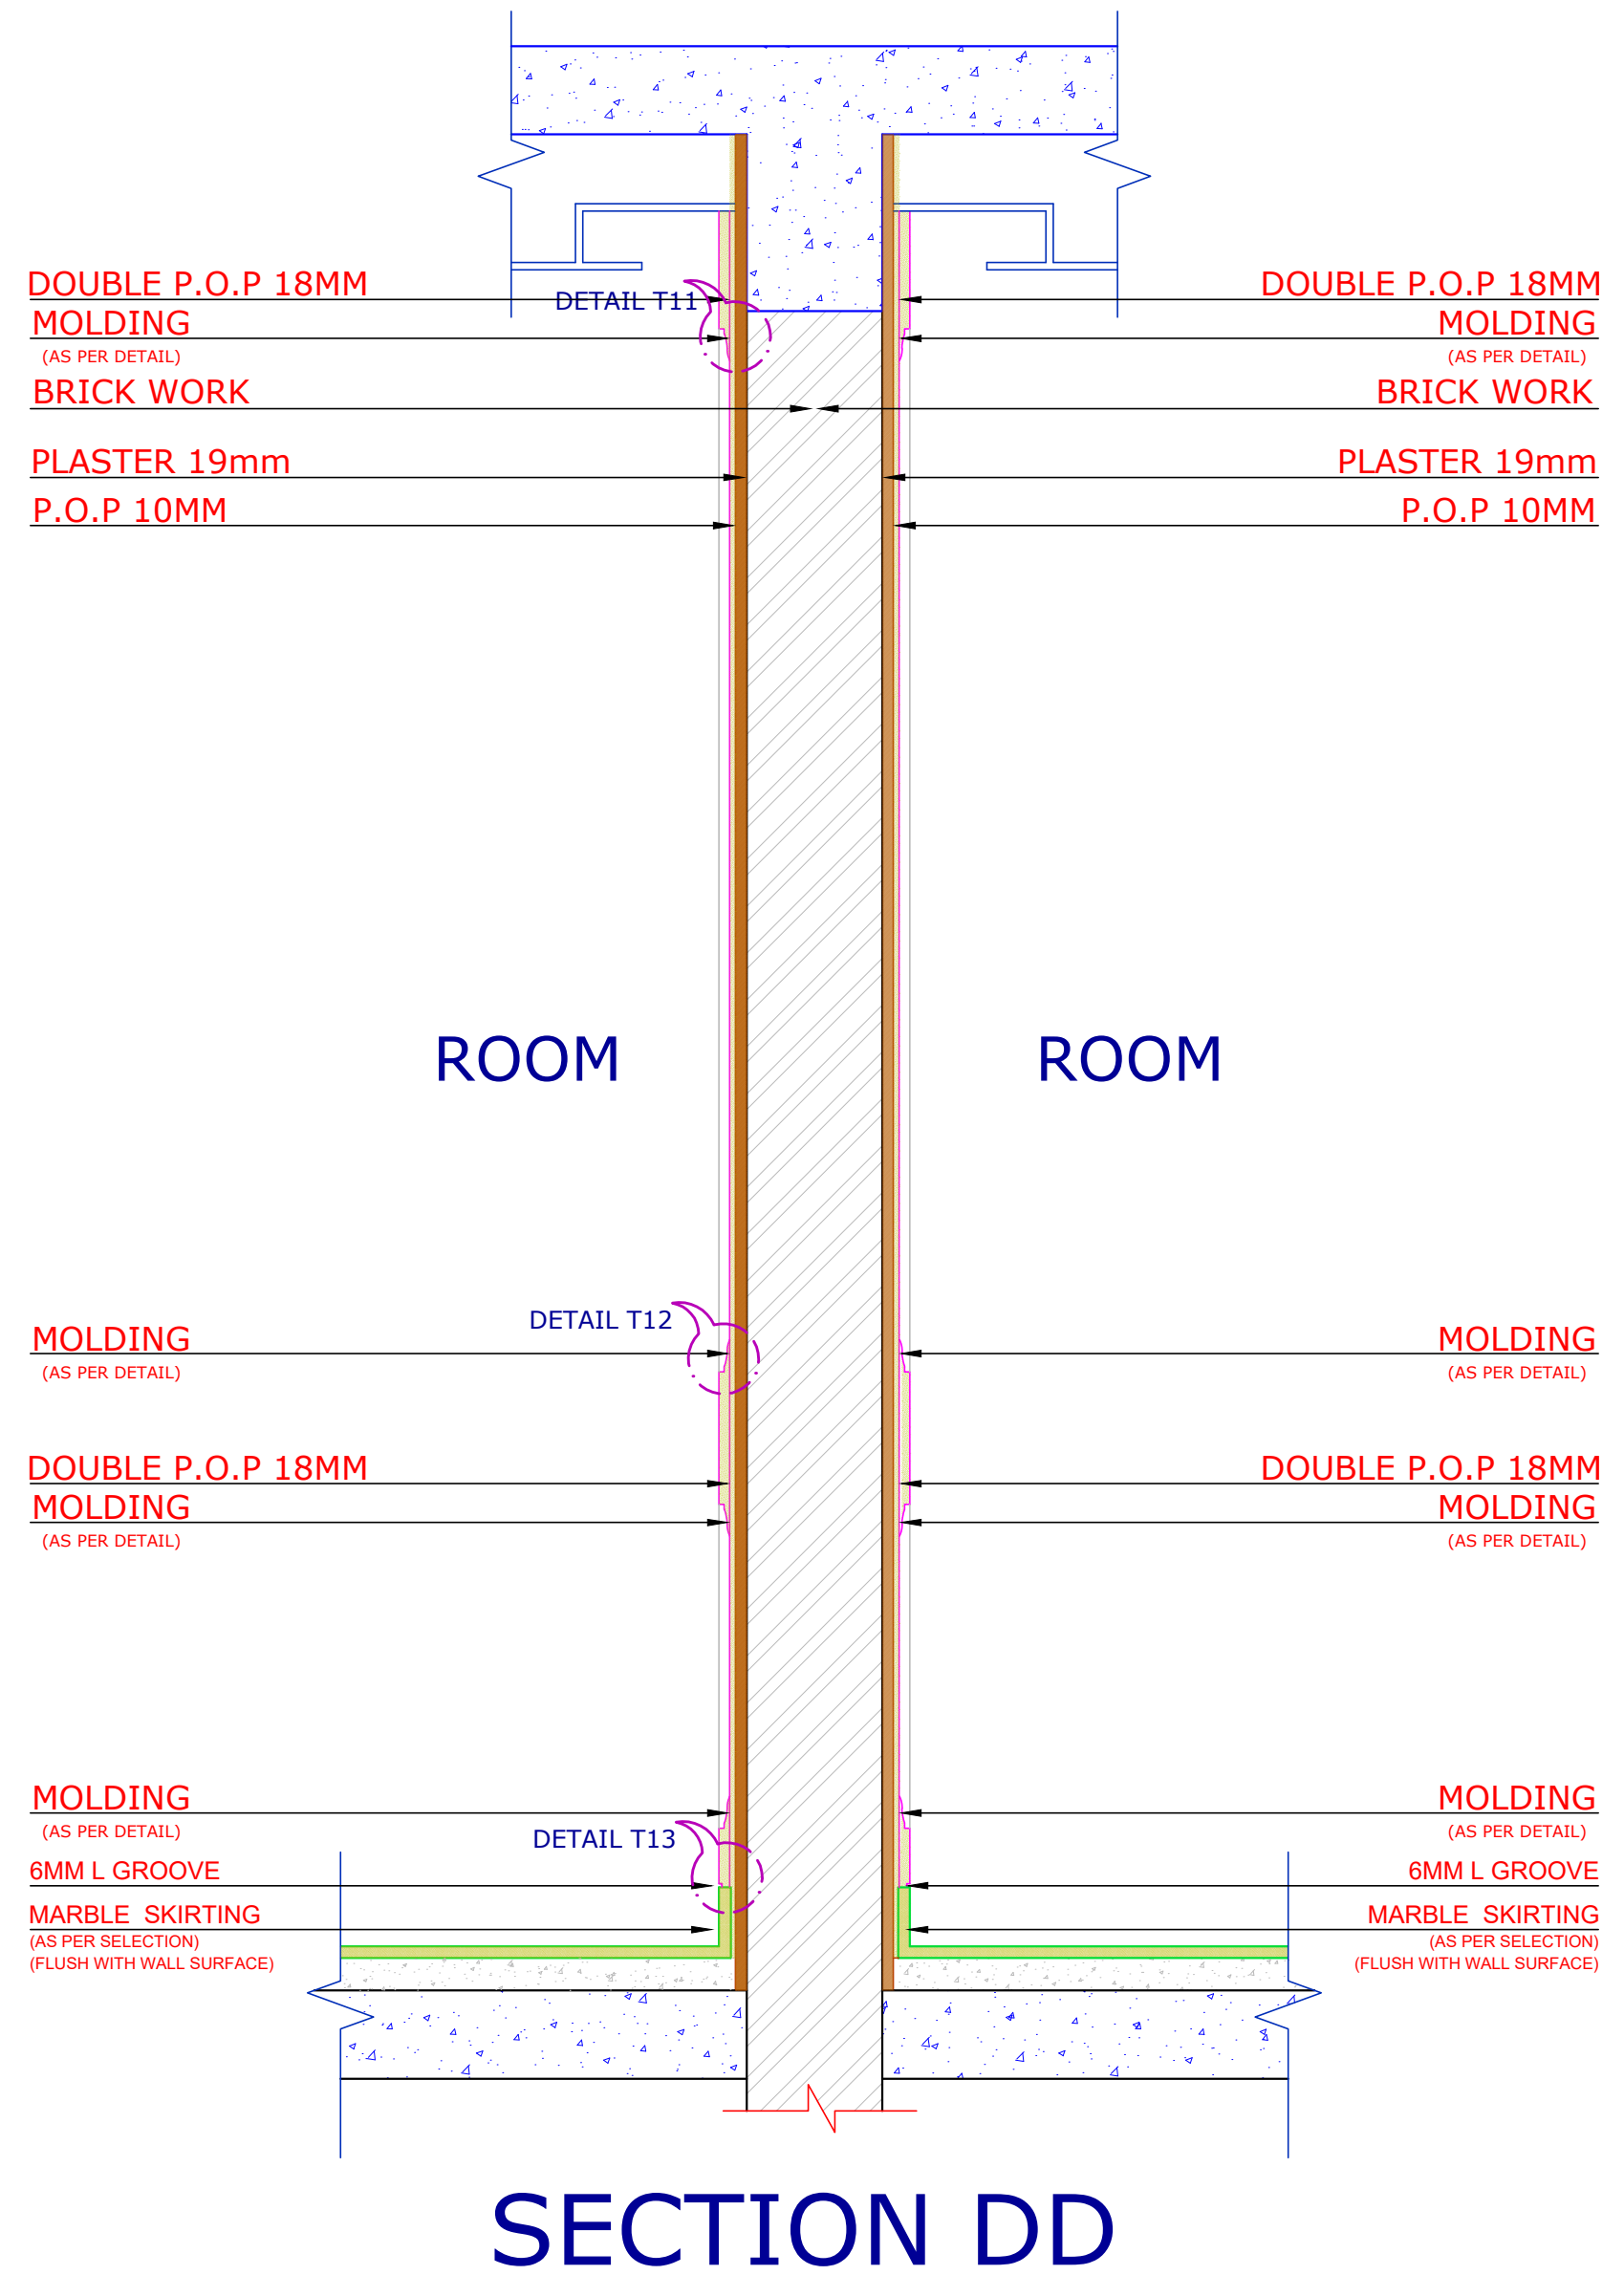


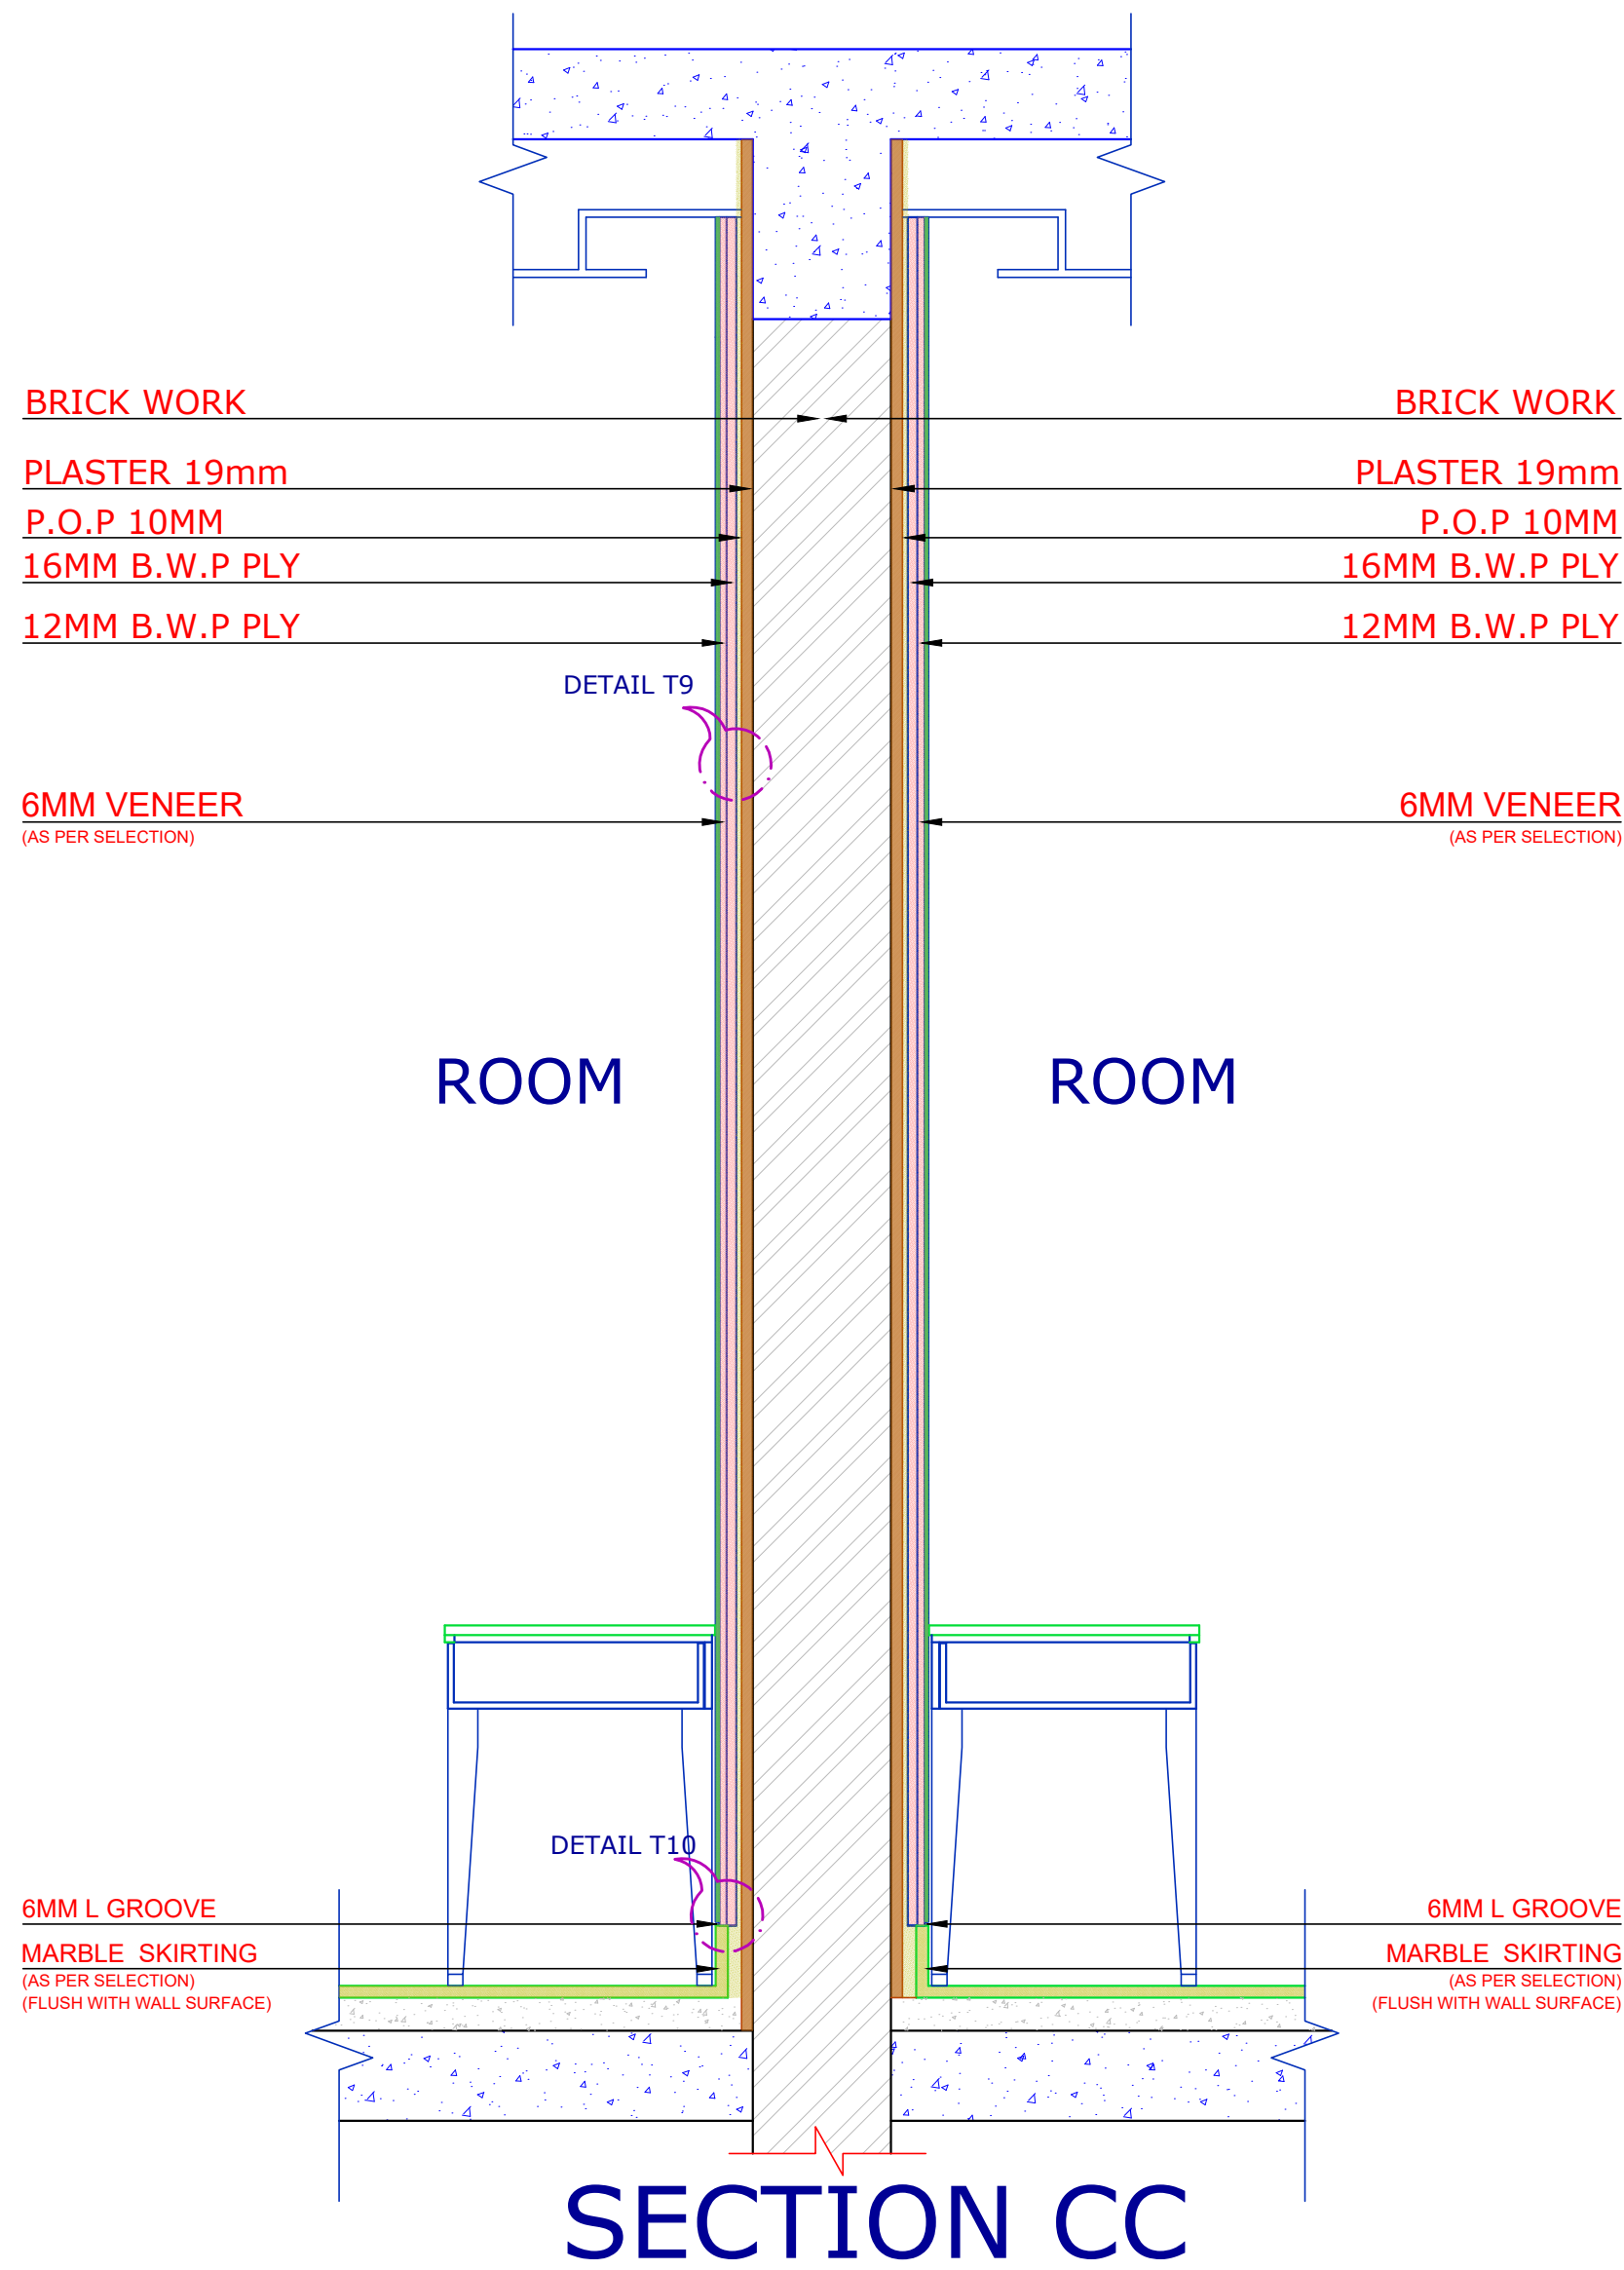

ARCHITECT:			
RAVI KUMAR GUPTA			
CA/83/7739			
L-1, KRISHNA MARG, C-SCHEME,			
JAIPUR (302001), RAJASTHAN.PH.0141-2360835			
© 2020 architect, interior&landscape.com			
PROJECT:			
AMARA SELECTION BY			
IHCL			
LOCATION:			
JAIPUR			
DRAWING TITLE :			
KING ROOM TYPE 1			
WALL SECTION CC & DD			
DRAWN BY:	SCALE:	DATE:	NORTH:
RISHABH	N.T.S	02-01-20	
CHECKED BY:			
NEERAV	G/R/M/NA/2		
GUPTA			
NOTE:			
THE CONTENTS AND PROPERTY OF THIS DESIGN AND DRAWING BELONGS TO			
RAVI KUMAR GUPTA. IT MUST NOT BE REPRODUCED OR TRANSMITTED IN ANY FORM OR BY ANY MEANS			
WITHOUT PRIOR WRITTEN CONSENT OF THE ARCHITECT. ANY VIOLATION OF THIS LAW MAY BE			
PUNISHED ACCORDING TO THE APPLICABLE LAWS.			