




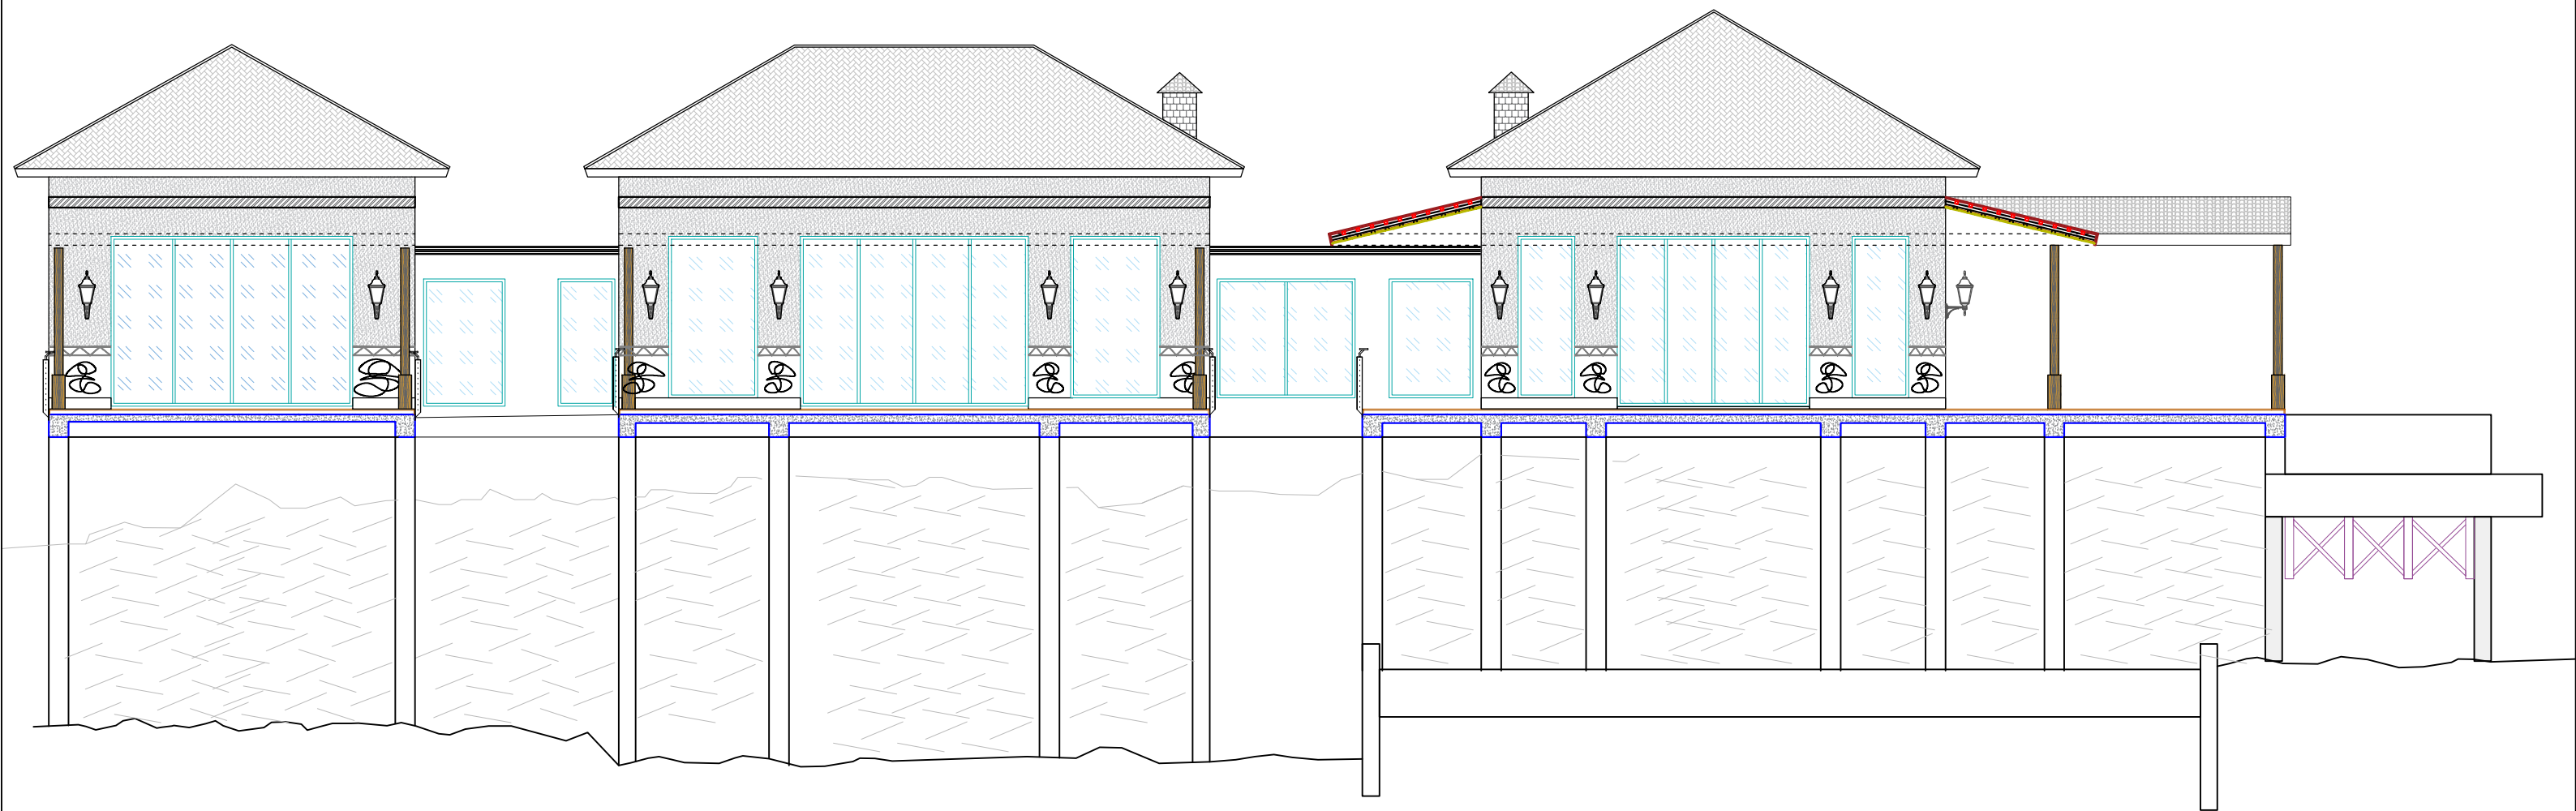

FRONT ELEVATION (A)

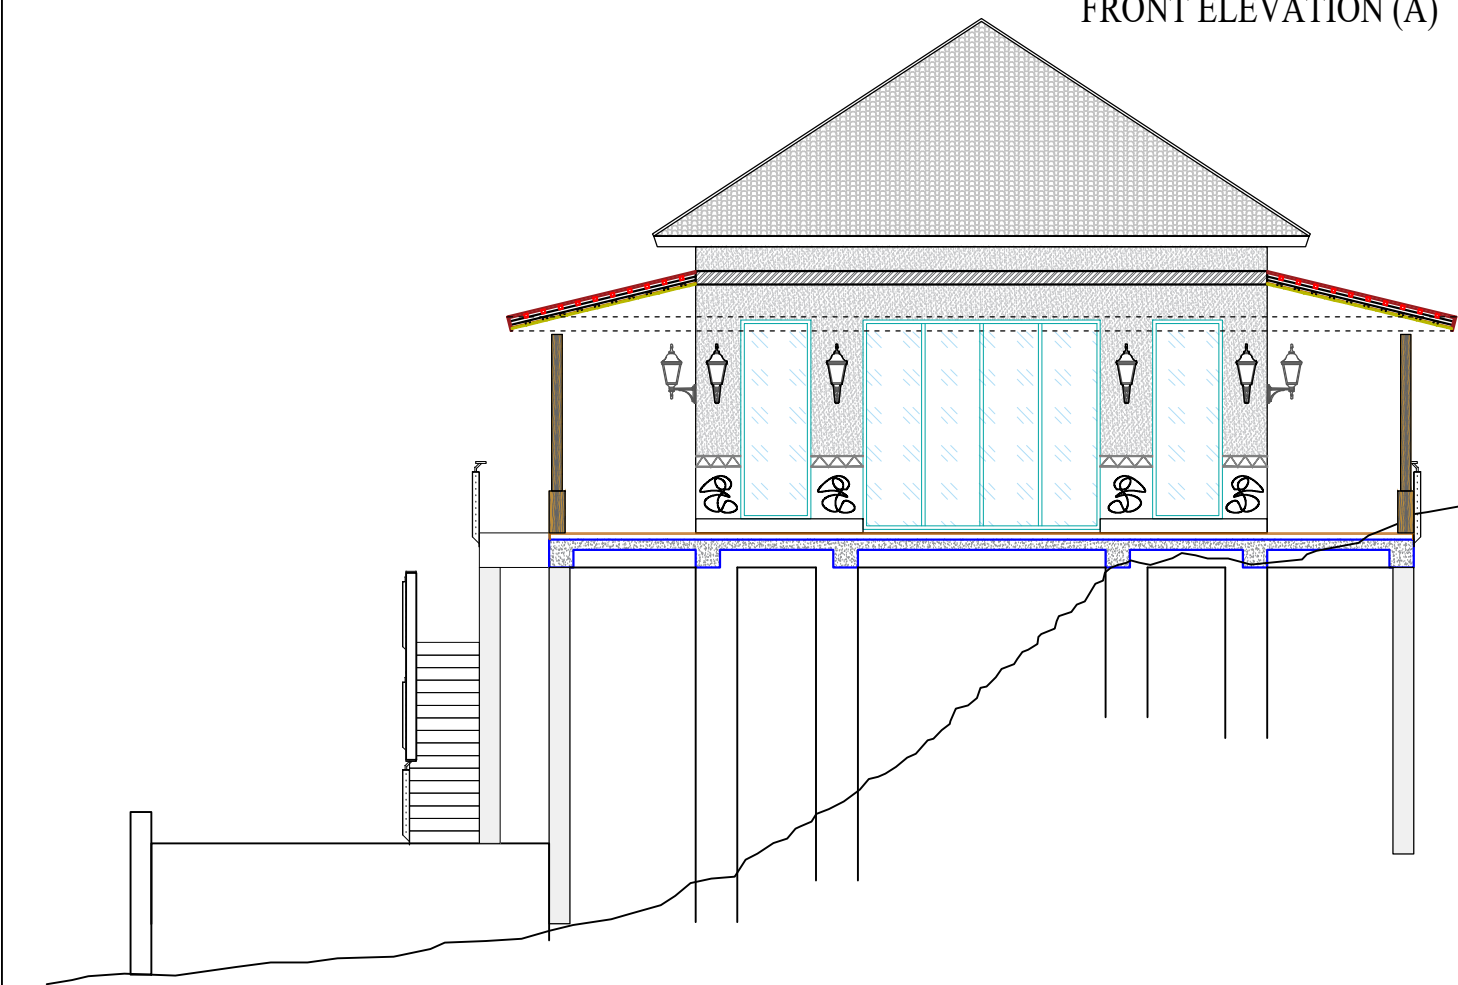

RIGHT SIDE SITTING (B)

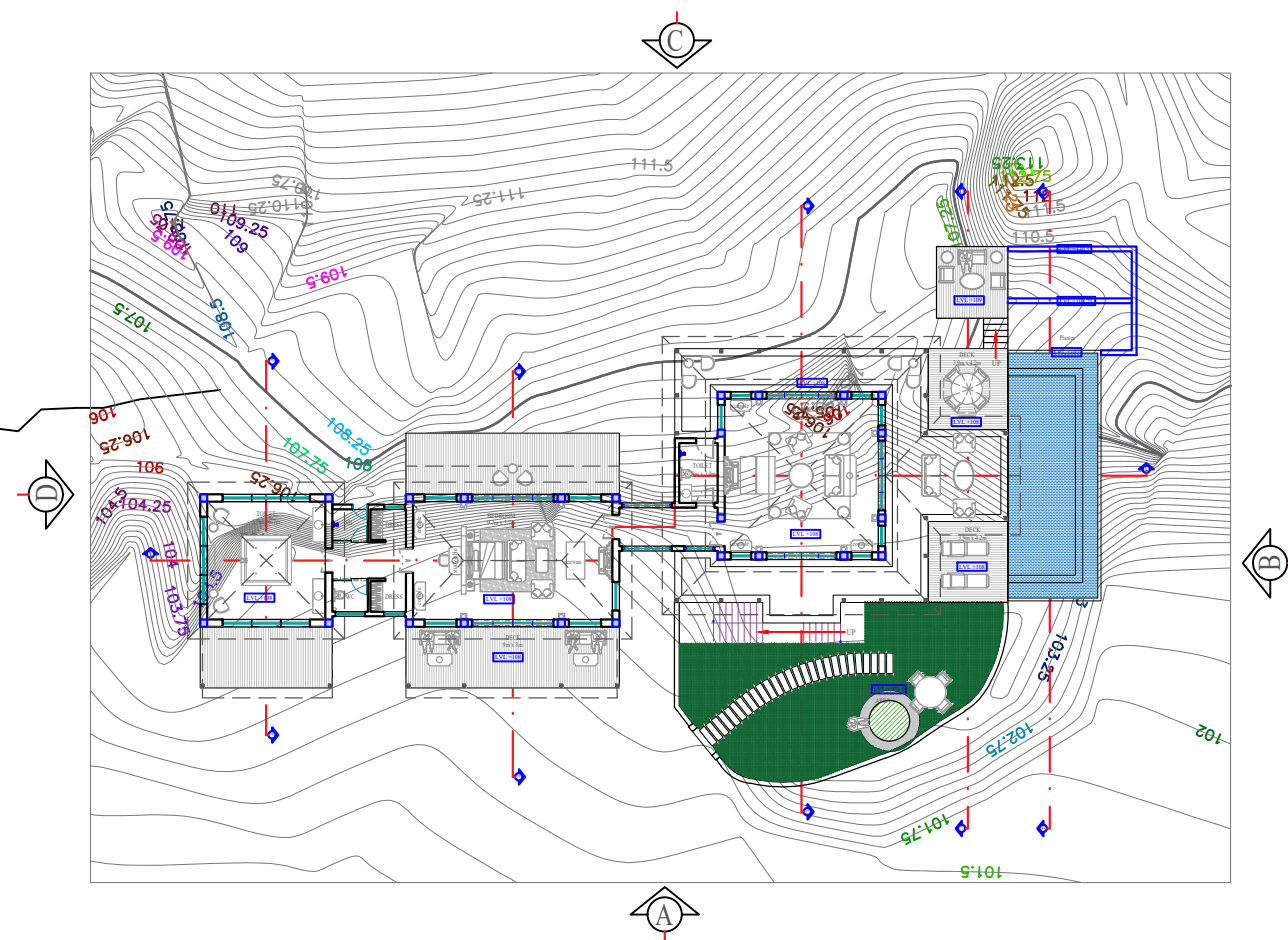

Key plan

ARCHITECT:
RAVI KUMAR GUPTA
CA/83/7739
L-1, KRISHNA MARG, C-SCHEME,
JAIPUR (302001), RAJASTHAN,
PH.0141-2360825 E-Mail-ravigupta_15@yahoo.com

DRAWING TITLE:
VILLA - A
ELEVATIONS

PROJECT:
RANAKPUR RESORT

PROJECT ADDRESS:

DRAWN BY:
HARDIK GEHLOTE

CHECKED BY:
RAVI K. GUPTA

NORTH: **N**

DRAWING NO.:
02

DATE:
31-01-2022

SCALE:
1:150

NOTES:
THE COPYRIGHT AND PROPERTY OF THIS DESIGN AND DRAWING
BELONGS TO RAVI KUMAR GUPTA. IT MUST NOT BE COPIED OR
REPRODUCED IN ANY MANNER WITHOUT THEIR WRITTEN
CONSENT. A LEGAL ACTION AS PER LAW MAY BE INITIATED
AGAINST THE OFFENDER.