

ADVANCE COPY

DRAWING NO.:

RIL/VAN/P.E.C.R/AR/01


DRAWING TITLE.:

RECEPTION BLOCK GROUND FLOOR PLAN

NOTES

PLEASE DO NOT SCALE ANY DRAWING, UNLESS WRITTEN DIMENSIONS ARE TO BE FOLLOWED. THE COPYRIGHT AND PROPERTY OF THIS DESIGN AND DRAWING BELONGS TO
RAVI KUMAR GUNTIM. IT MUST NOT BE COPIED OR REPRODUCED IN ANY MANNER WITHOUT THEIR WRITTEN CONSENT. ANY ACTION MAY BE INITIATED AGAINST THE OFFENDER
 FOR ALL SETTING OUT COLUMNS, WALLS, DIMENSIONS AND LEVELS. SHALL BE READ IN CONJUNCTION WITH STRUCTURAL AND M&E DRAWINGS
 FOR ALL OPENINGS, CUTOUTS, DROPS, SUMPS, PITS, PLEASE REFER CONSULTANTS' DRAWINGS TO BE CONFIRMED BY ARCHITECTS/ ENGINEER INCHARGE
 ALL DIMENSIONS ARE IN M OR SPECIFIED OTHERWISE

KEY PLAN

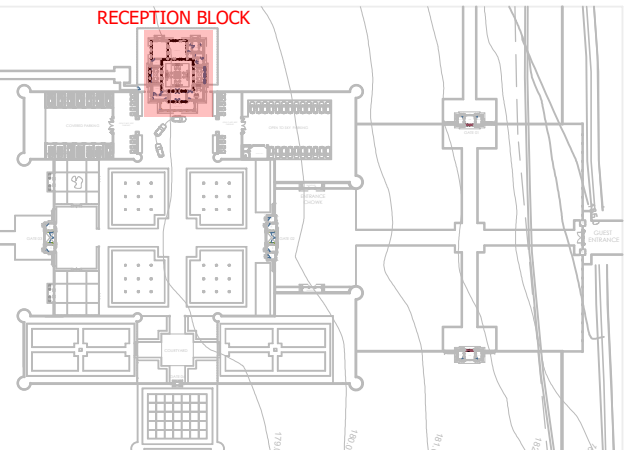

REVISION

[illegible]

PROJECT:

RESORT AT JUNAGADH GUJARAT,INDIA

ARCHITECT:

RAVI KUMAR GUPTA
CA/83/7739
L-1, KRISHNA MARG, C- SCHEME,
JAIPUR (302001), RAJASTHAN.
t.0141-2360825 E-Mail-ravigupta_15@yahoo.com

STRUCTURE :

M E P CONSULTANT •

LANDSCAPE

DRAWN BY: RISHABH	SCALE: NTS	DATE: 25/02/2021
CHECKED BY: RAVI K. GUPTA	NORTH :	

SHEET SIZE A0