


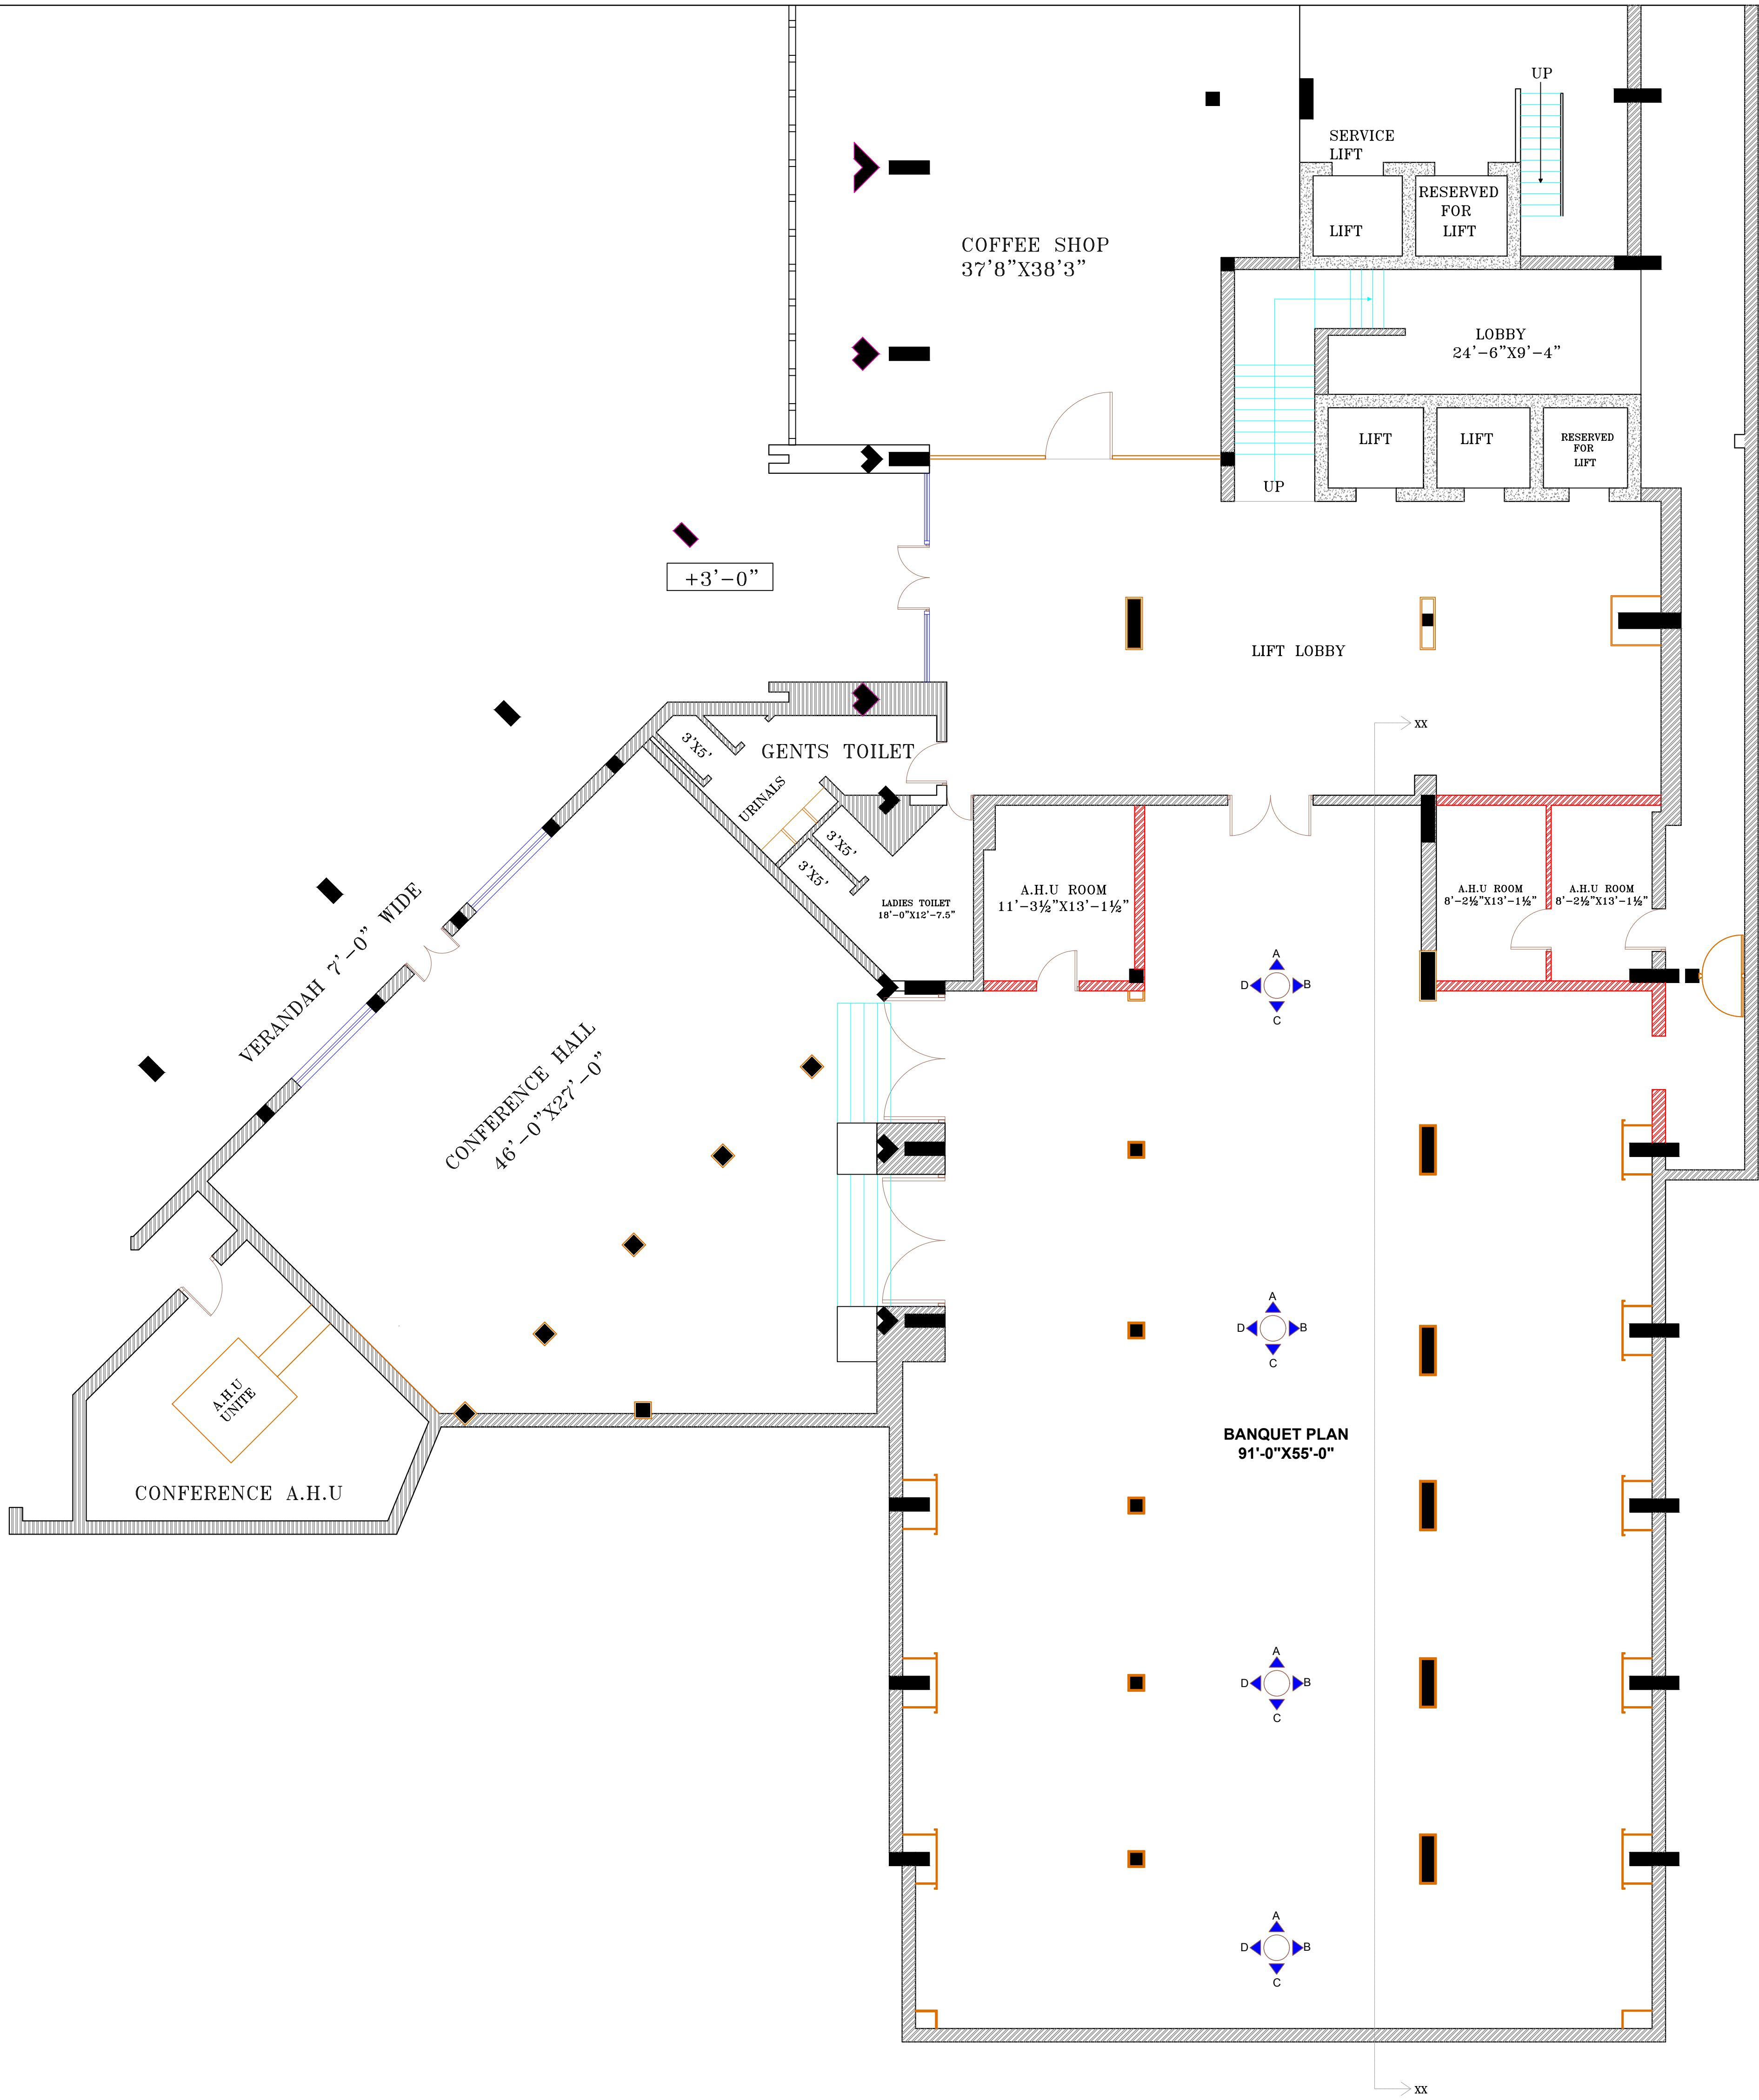

BASEMENT FLOOR PLAN

ARCHITECT: RAVI KUMAR GUPTA CA/83/7739 L-1, KRISHNA MARG, C. SCHEME, JAIPUR (302001), RAJASTHAN. PH.0141-2386825 e-mail-ravigupta_15@yahoo.com		
PROJECT: CLARKS		
DRAWING TITLE: BANQUET PLAN		
DRAWN BY: GUNJAN	SCALE:	DATE: 01-07-2019
CHECKED BY: NEERAV GUPTA	DRAWING NO.:	
NOTES: THE COPYRIGHT AND PROPERTY OF THIS DESIGN AND DRAWING BELONGS TO RAVI KUMAR GUPTA. IT MUST NOT BE COPIED OR REPRODUCED IN ANY MANNER WITHOUT THEIR WRITTEN CONSENT. A LEGAL ACTION AS PER LAW MAY BE INITIATED AGAINST THE OFFENDER.		