




SECTION AA

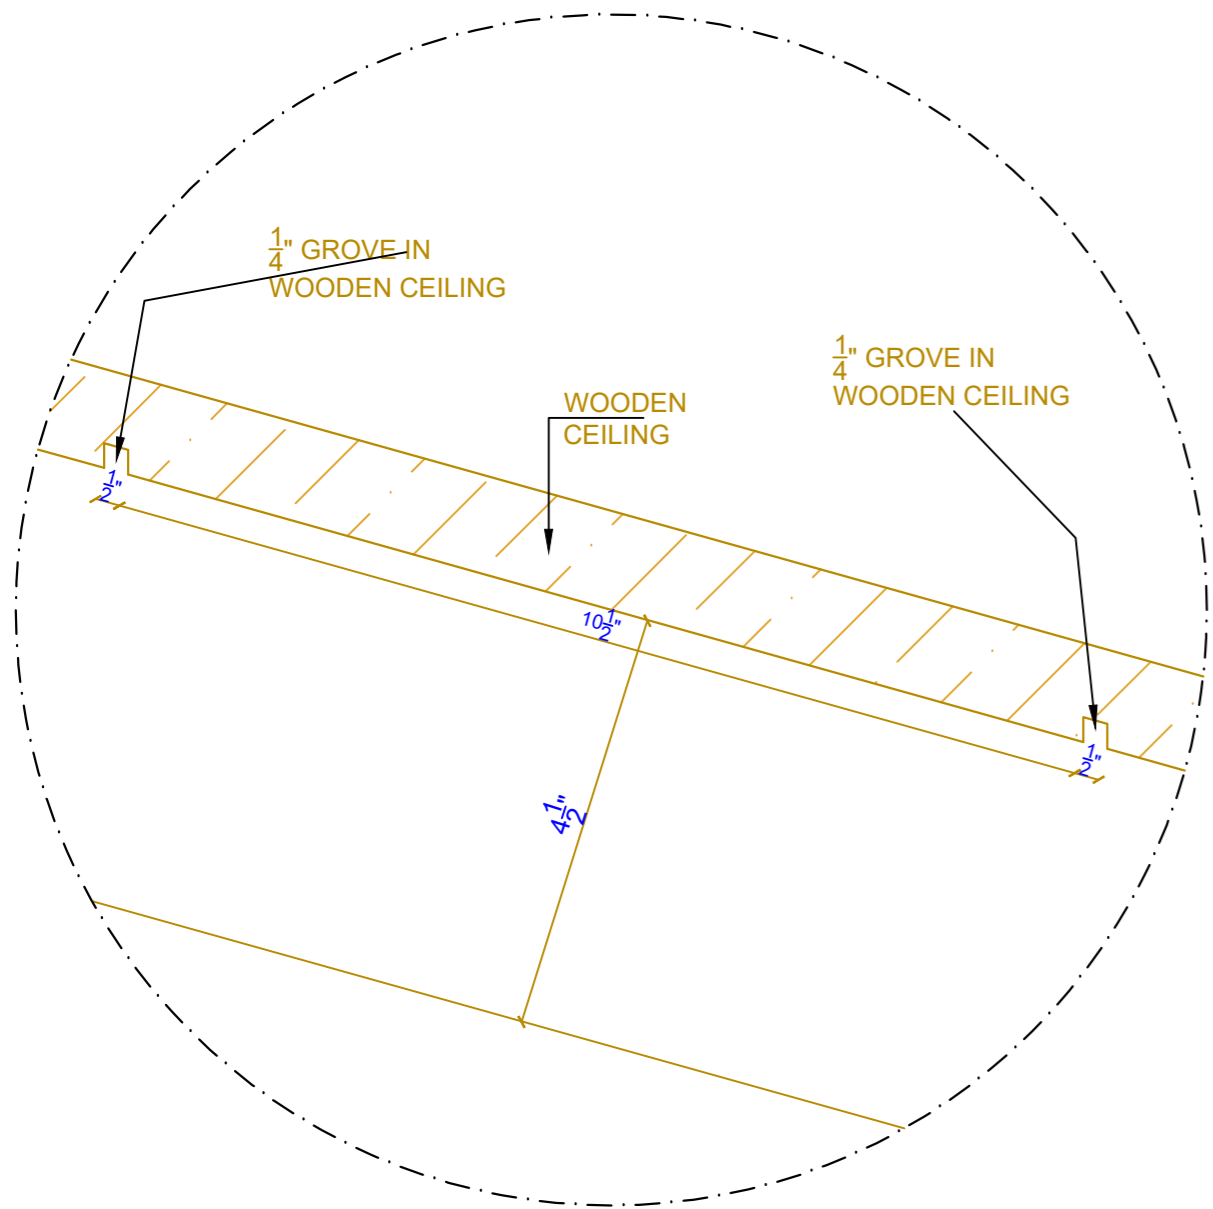


DETAIL R

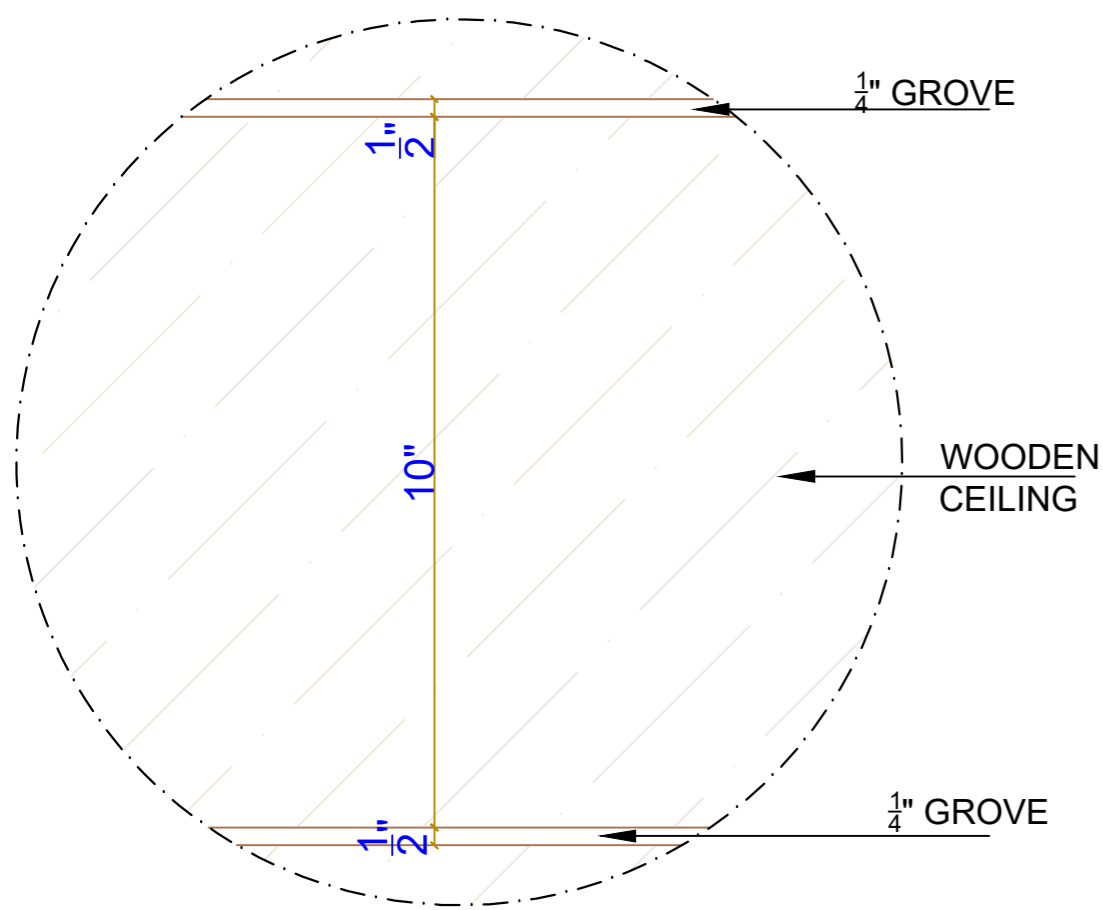


DETAIL Q

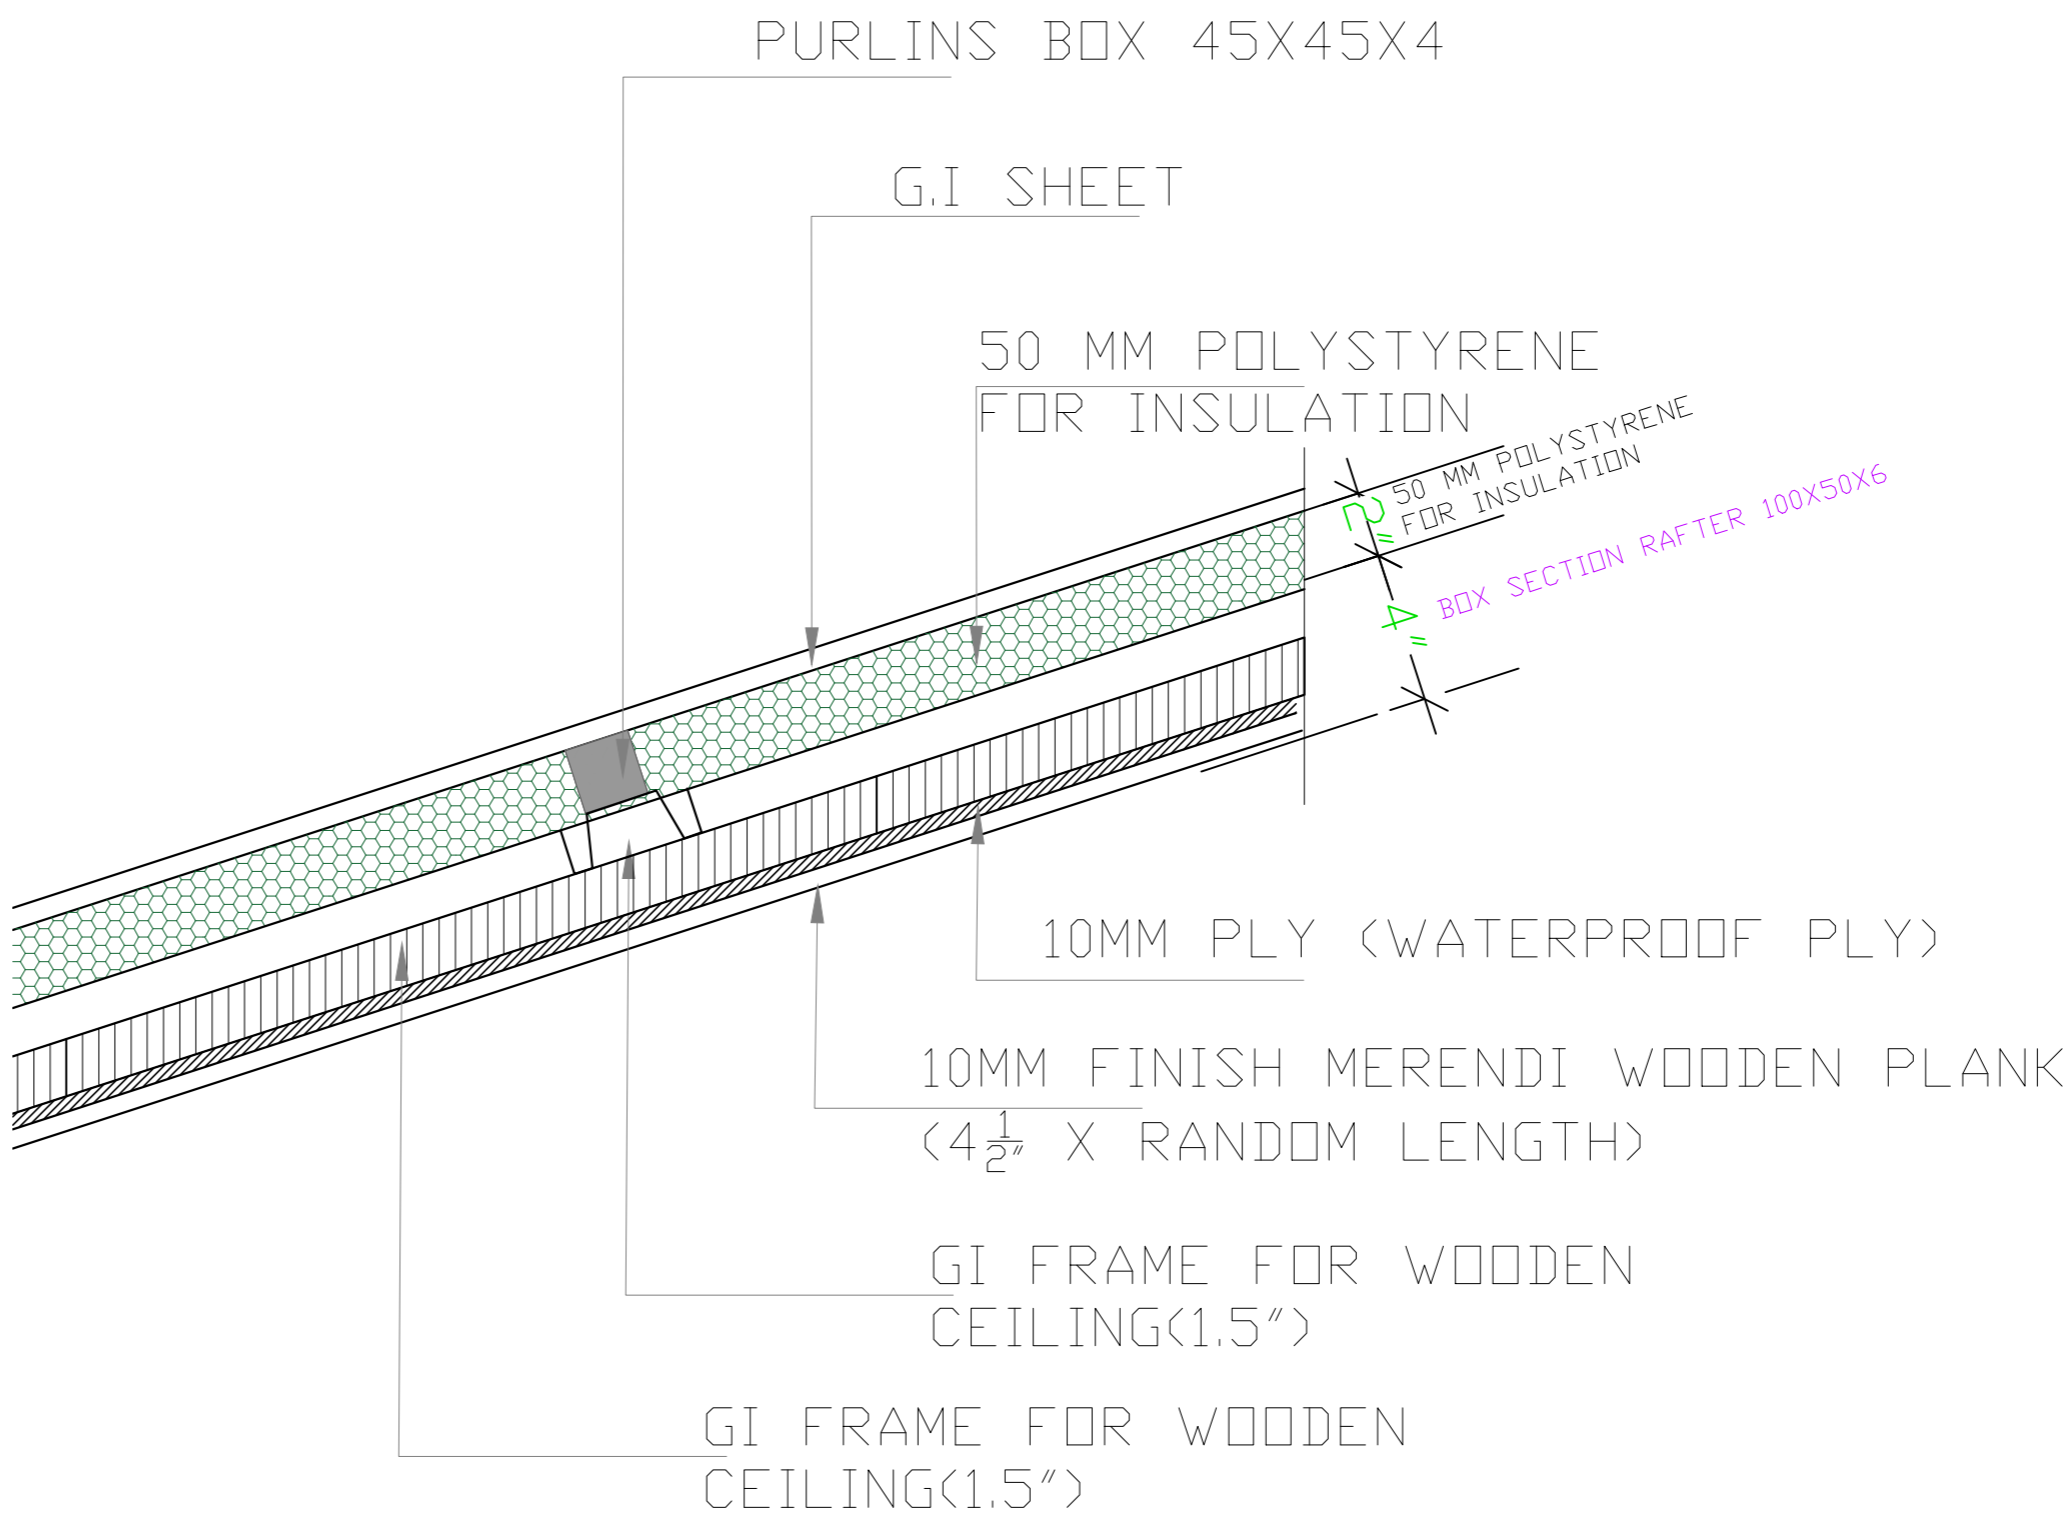


TYPICAL DETAIL OF WOODEN CEILING

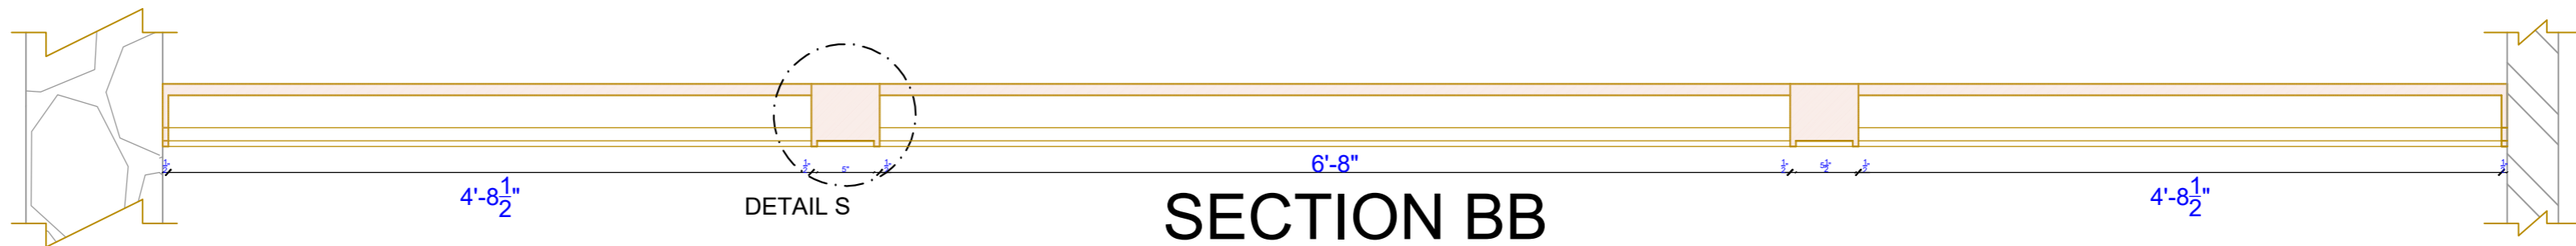


SECTION BB

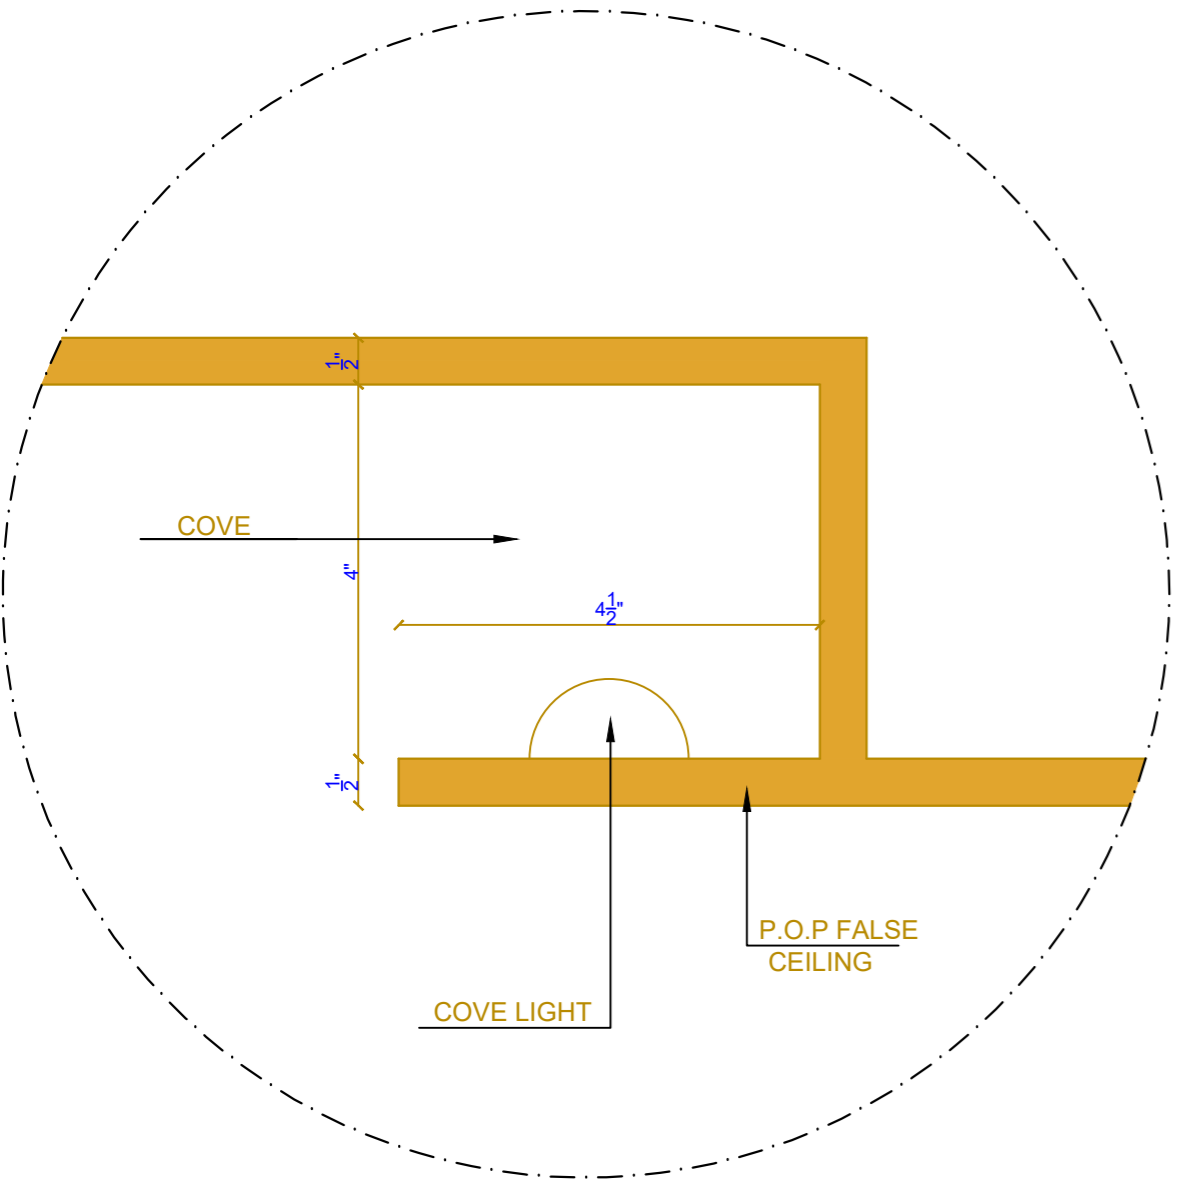

DETAIL P

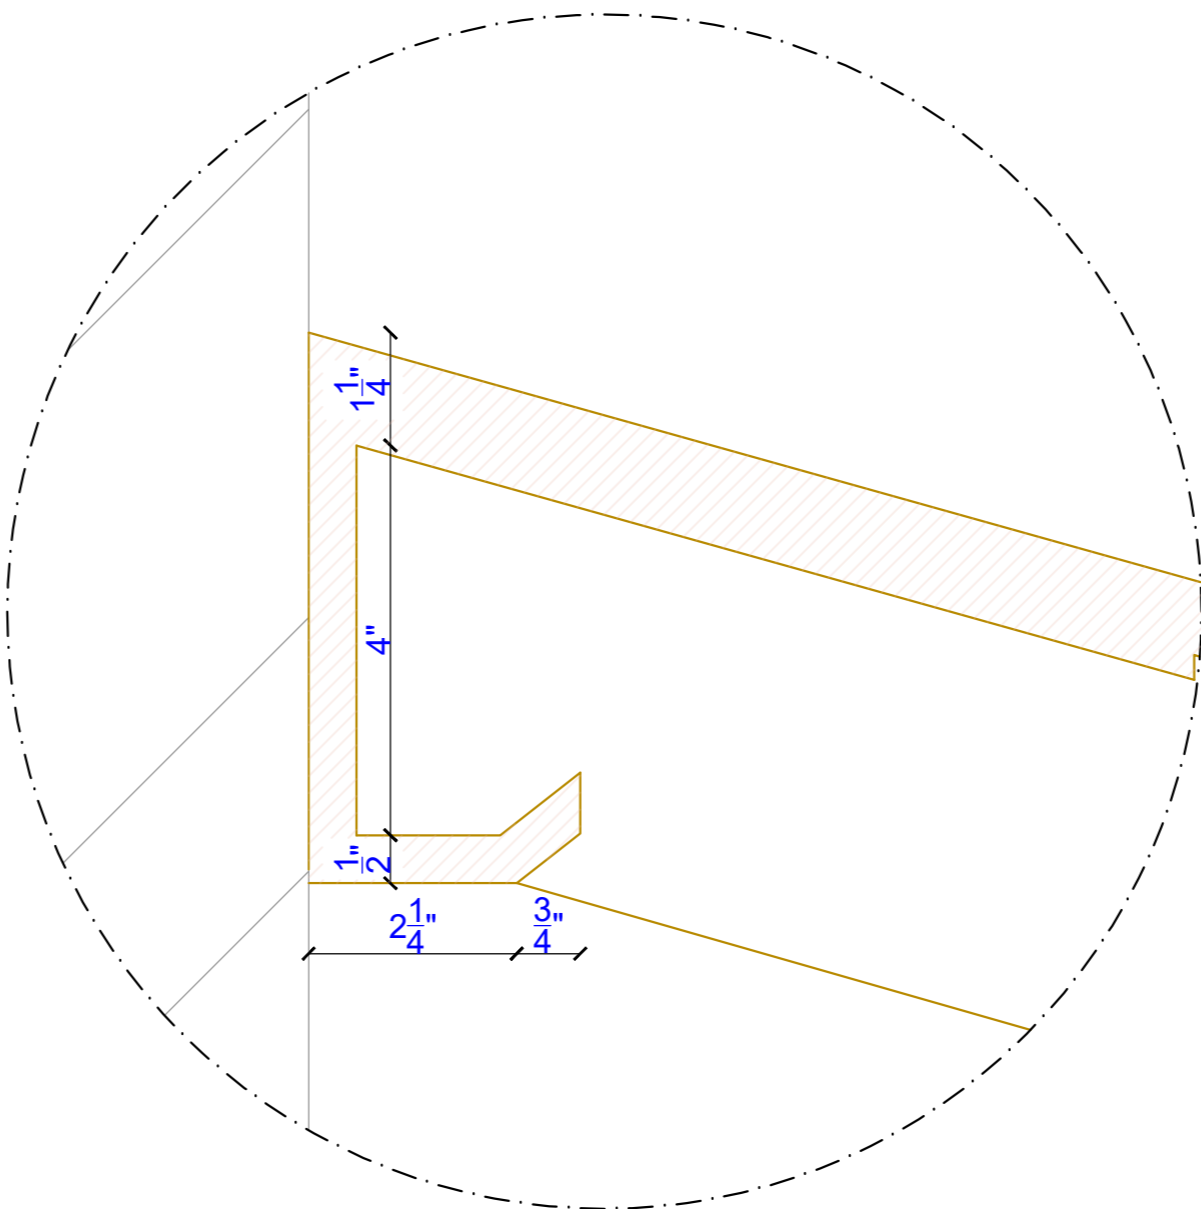

DETAIL T

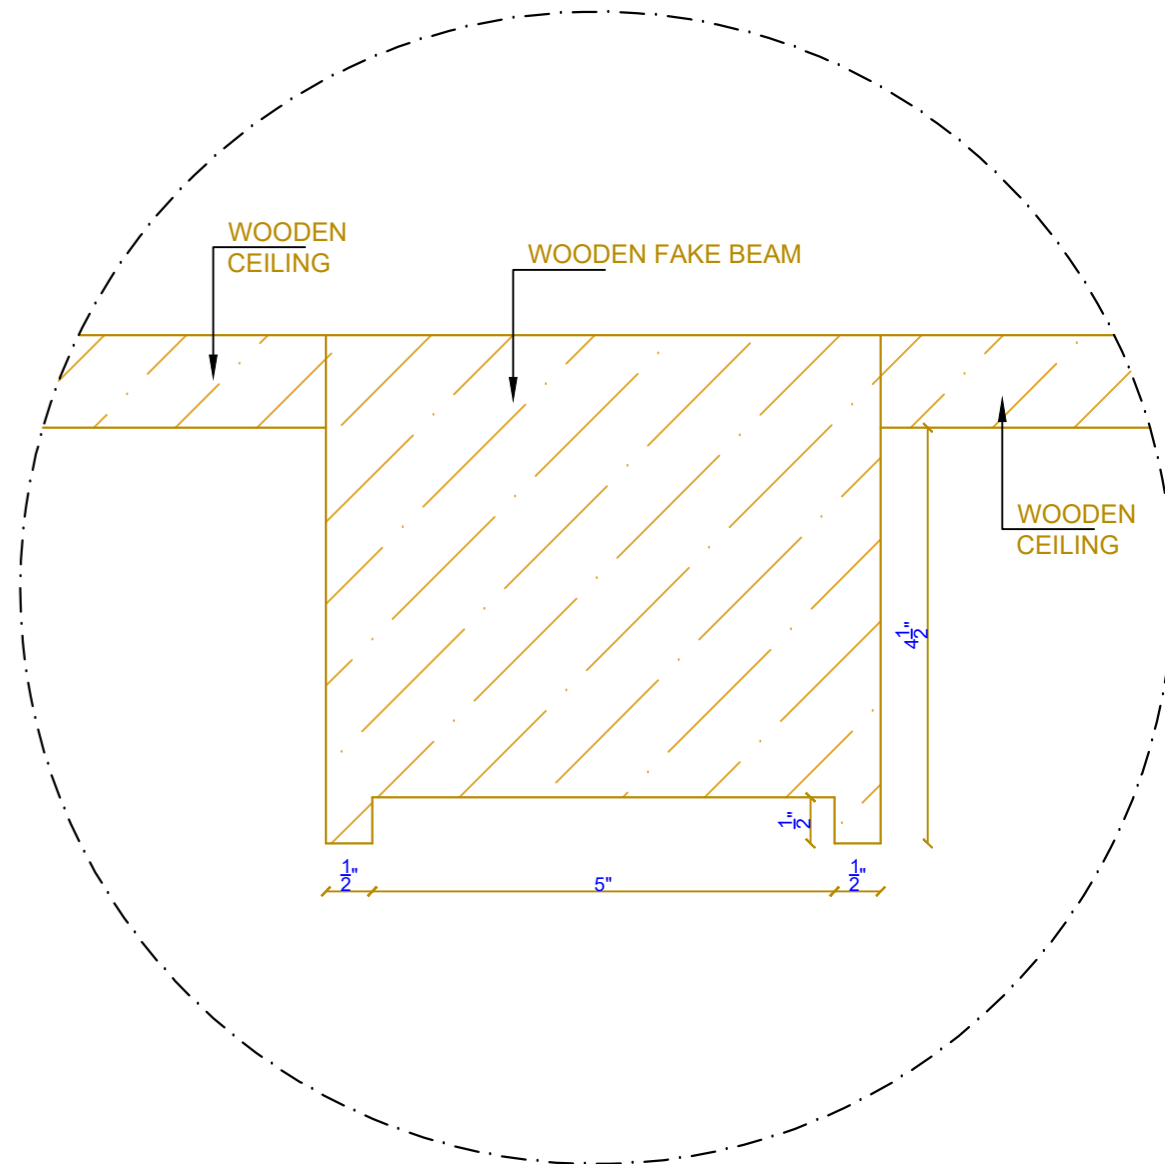

DETAIL S



TYPICAL P.O.P CEILING SECTION

ARCHITECT:
NEERAV GUPTA
CA/2009/44766
L-1, KRISHNA MARG, C- SCHEME,
JAIPUR (302001), RAJASTHAN,
PH.0141-2360825 E-Mail-ravigupta_15@yahoo.com

PROJECT:
CLARKS FARMHOUSE

DRAWING TITLE:
REFLECTED CEILING PLAN
CLUSTER ROOM
DETAILS
SHEET 2

DRAWN BY: RISHABH	SCALE: NTS	DATE: 16-4-2019
CHECKED BY: NEERAV	NORTH: —	DRAWING NO.: —

NOTES:
THE COPYRIGHT AND PROPERTY OF THIS DESIGN AND DRAWING BELONGS TO **RAVI KUMAR GUPTA** IT MUST NOT BE COPIED OR REPRODUCED IN ANY MANNER WITHOUT THEIR WRITTEN CONSENT. A LEGAL ACTION AS PER LAW MAY BE INITIATED AGAINST THE OFFENDER.