


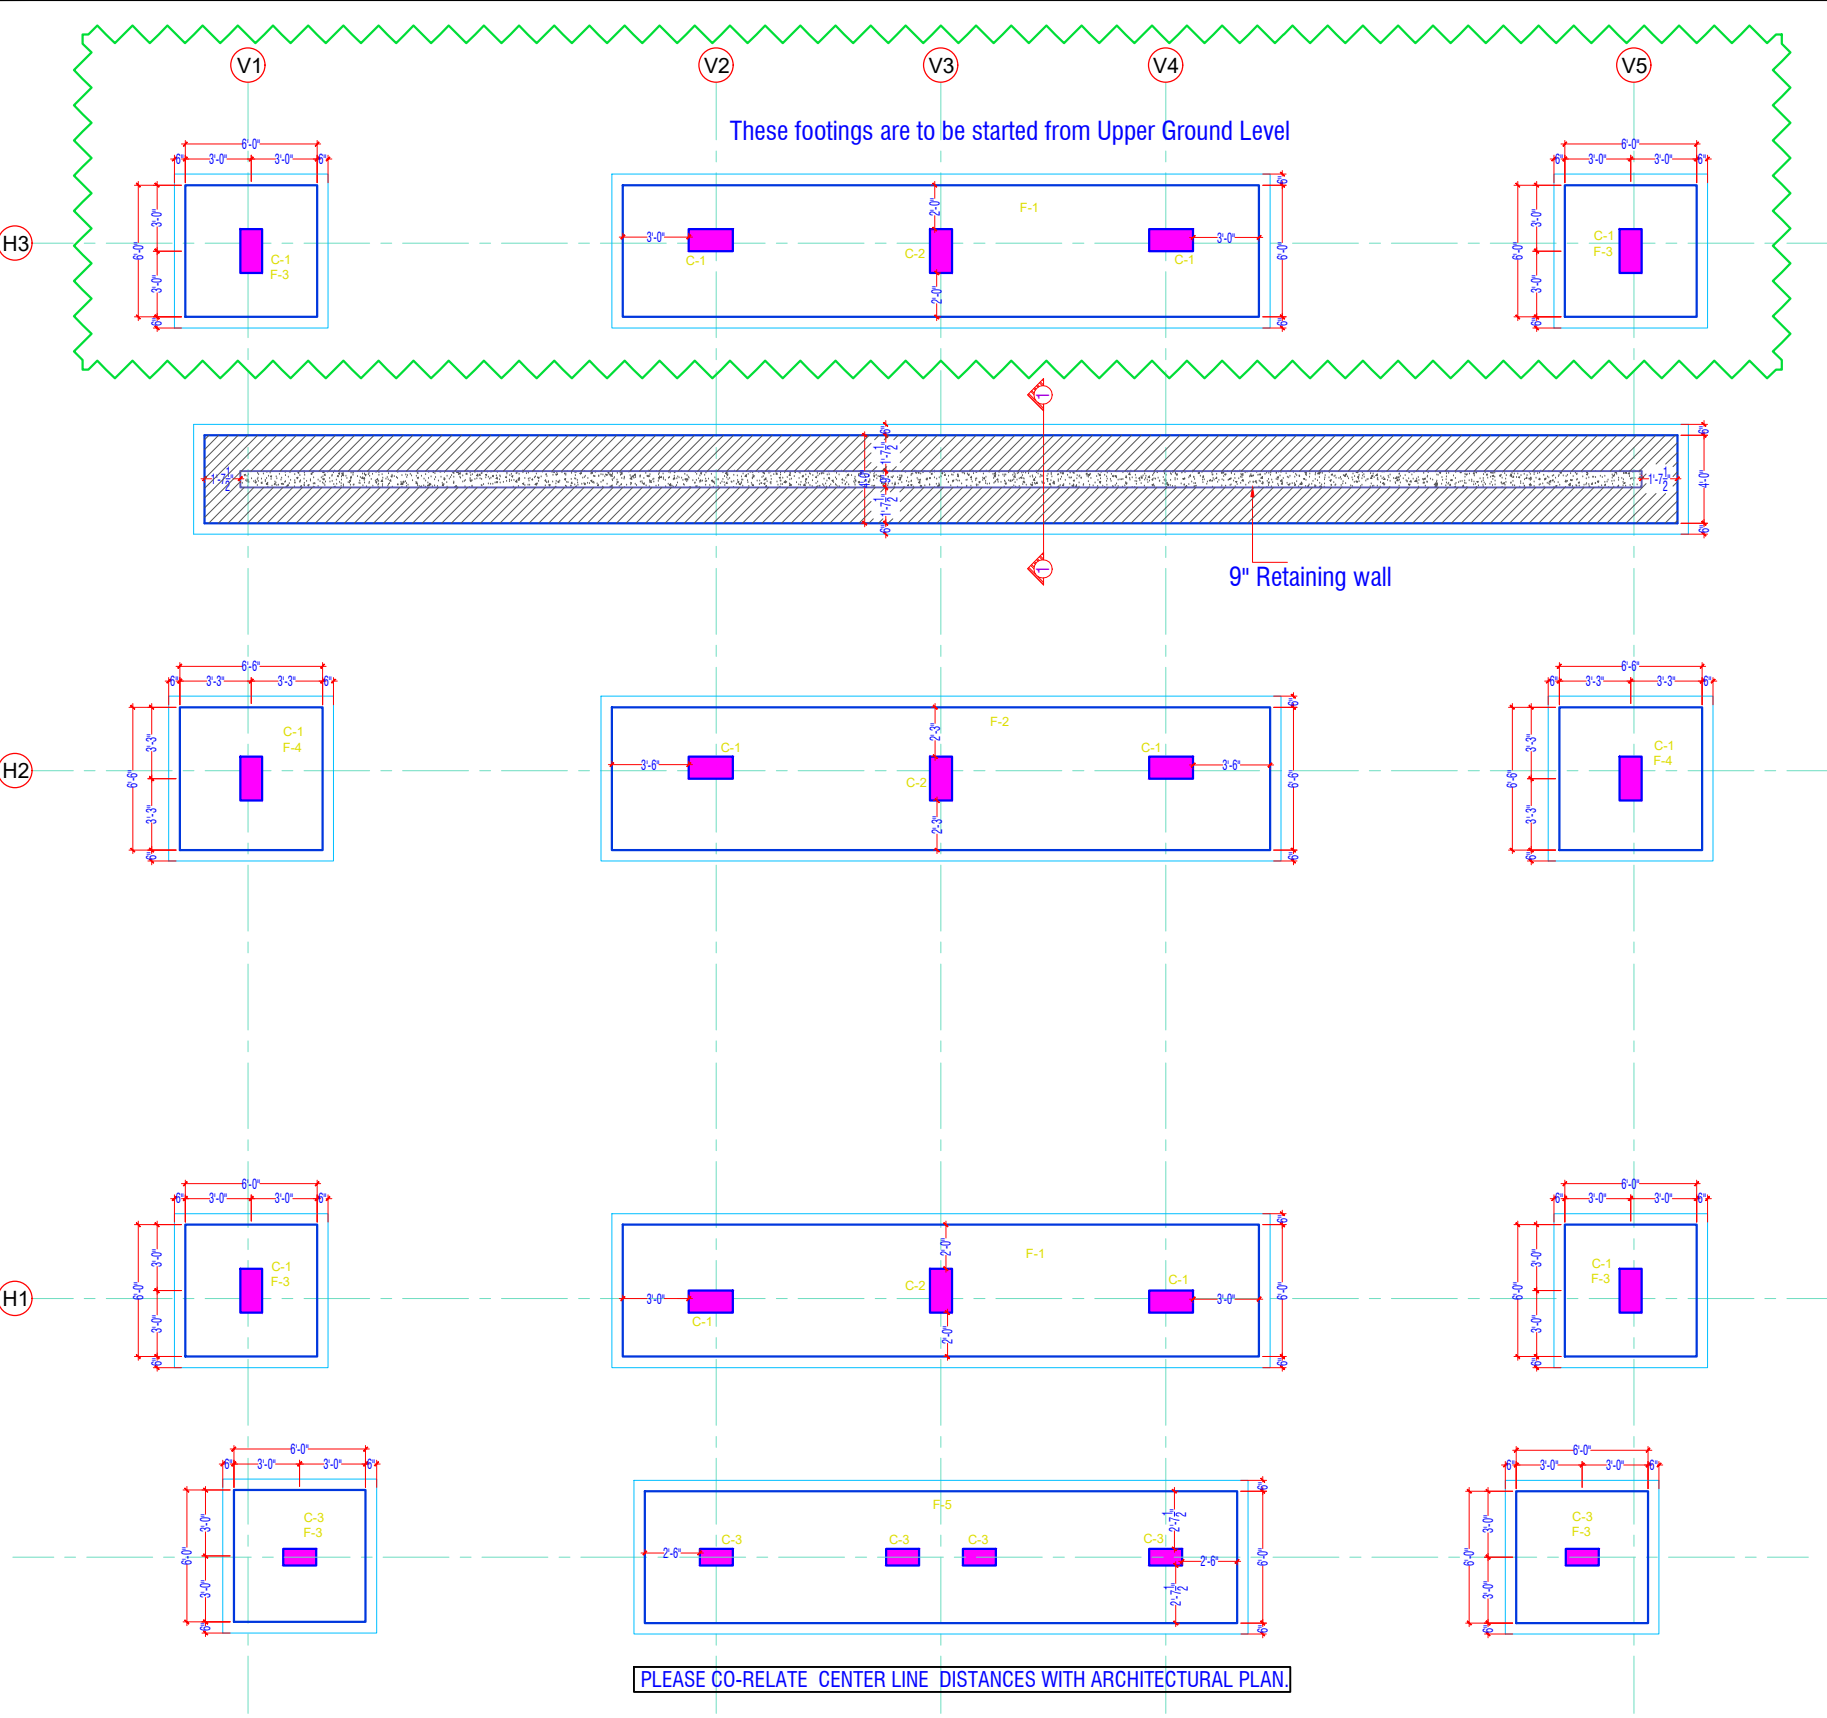


FOOTING LAY OUT PLAN







ISSUED TO		ISSUED TO		ISSUED TO		REVISION	DATE	REVISION	FILE LOCATION		PROJECT:	ARCHITECTS:-		CADD DEVELOPED.	DRAWING. NO.	DATE:
											HOTEL CLARKS POKHARA	NEERAV GUPTA CA/2009/44766 L-1, KRISHNA MARG, C- SCHEME, JAIPUR (302001), RAJASTHAN.PH.0141-2360825 E-Mail:architect_neeravgupta@yahoo.com		MAHESH		08/11/2021
											DRAWING TITLE:	STRUCTURAL CONS. SANRACHNA S-41 AMBA BARI,JAIPUR PH-91-9799496696. E-mail: sanrachna6665@gmail.com		SCALE		
											FOOTING DETAIL					

COLUMN SCHEDULE

UPPER GROUND FLOOR	SIZE	12"X24"	REIN. 4#20	SIZE	12"X24"	REIN. 2#20	SIZE		
	MIX.	M-25		MIX.	M-25		MIX.		
	REINF.	8#20+ 4#16		REINF.	4#20+ 8#16		REINF.		
	RINGS	8mm ASI SECTION		RINGS	8mm ASI SECTION		RINGS		
UPPER GROUND FLOOR	SIZE	12"X24"	REIN. 4#20	SIZE	12"X24"	REIN. 2#20	SIZE		
	MIX.	M-25		MIX.	M-25		MIX.		
	REINF.	8#20+ 4#16		REINF.	4#20+ 8#16		REINF.		
	RINGS	8mm ASI SECTION		RINGS	8mm ASI SECTION		RINGS		
PLINTH LEVEL	SIZE	12"X24"	REIN. 4#20	SIZE	12"X24"	REIN. 2#20	SIZE	9"X18"	
	MIX.	M-25		MIX.	M-25		MIX.	M-25	
	REINF.	8#20+ 4#16		REINF.	4#20+ 8#16		REINF.	8#12	
	RINGS	8mm ASI SECTION		RINGS	8mm ASI SECTION		RINGS	8mm ASI SECTION	
COLUMN	C-1			C-2			C-3		

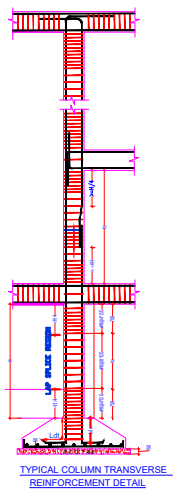

FOOTING SECTION DETAIL

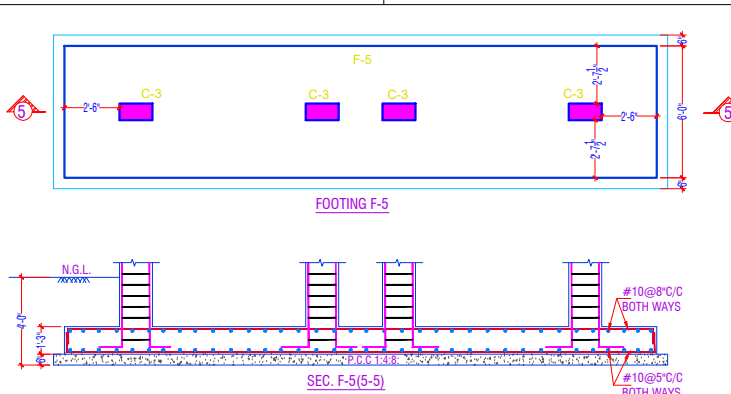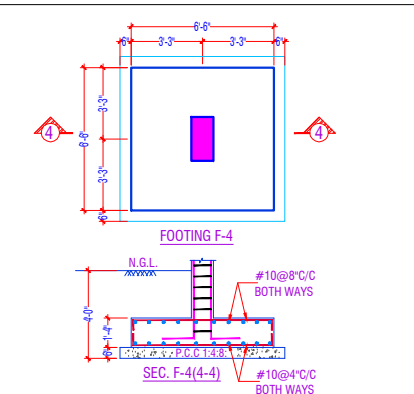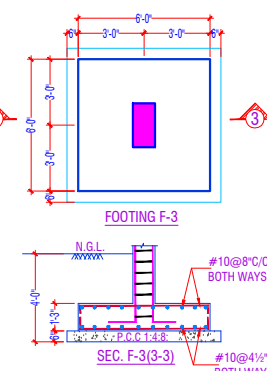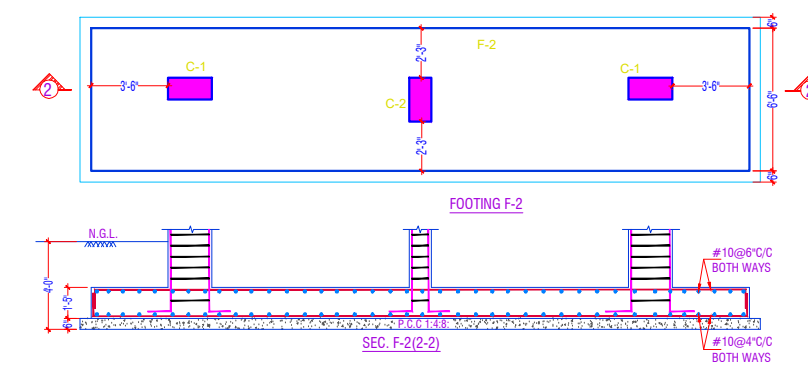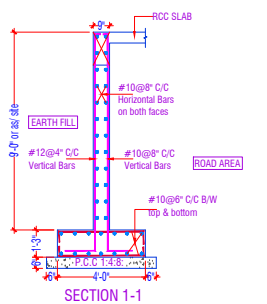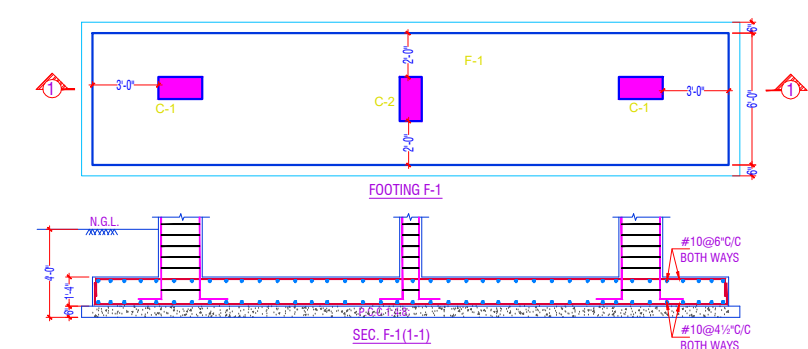

PLEASE CO-RELATE CENTER LINE DISTANCES WITH ARCHITECTURAL PLAN.