


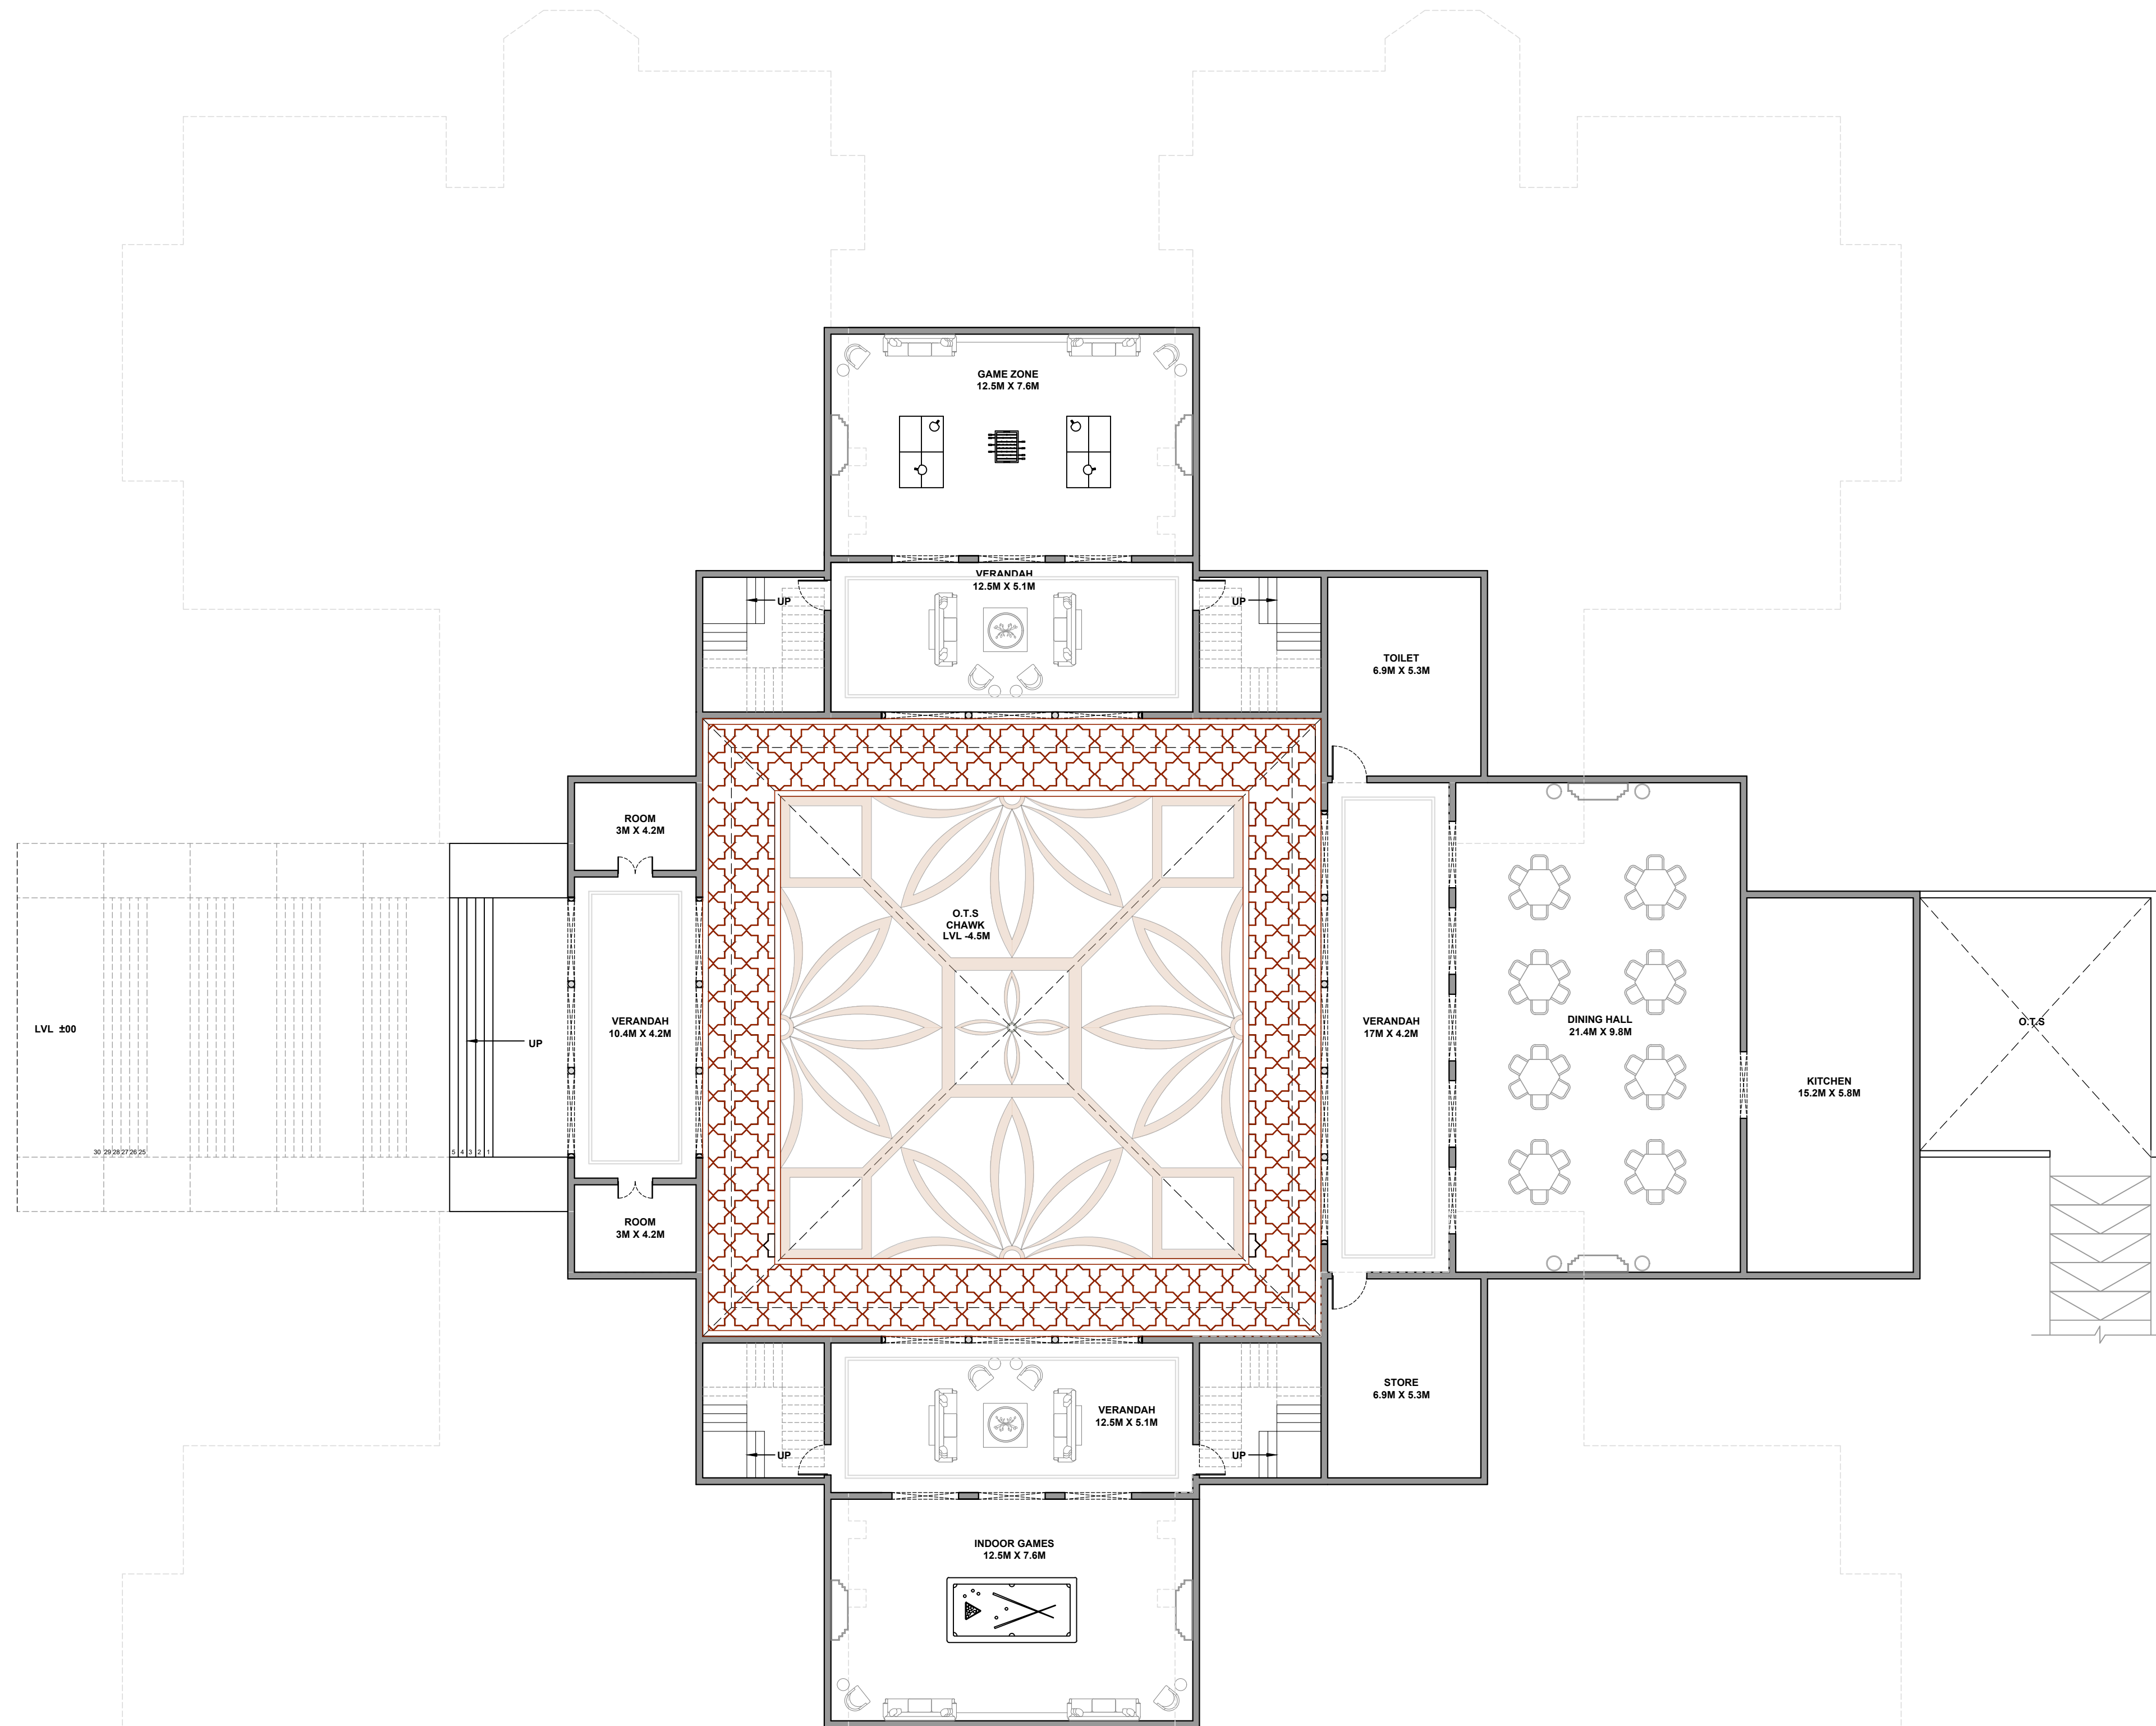

BASEMENT FLOOR PLAN

BUILTUP AREA
BASEMENT F - 945.5 SQM
GROUND F - 1623.16 SQM
FIRST F - 303.09 SQM
TOTAL AREA - 2871.1 SQM

ARCHITECT:
NEERAV GUPTA
CA/83/7739
L-1, KRISHNA MARG, C- SCHEME,
JAIPUR (302001), RAJASTHAN.
PH.0141-2360825 E-Mail-ravigupta_15@yahoo.com

DRAWING TITLE:
BASEMENT FLOOR PLAN

PROJECT:
PUSHKAR RESORT

DRAWN BY: PRIYANK ARORA	NORTH: N ↑	DATE: 01-07-2021
CHECKED BY: NERRAV GUPTA	DRAWING NO.: 01	SCALE: N.T.S.

NOTES:
THE COPYRIGHT AND PROPERTY OF THIS DESIGN AND DRAWING BELONGS TO **RAVI KUMAR GUPTA**. IT MUST NOT BE COPIED OR REPRODUCED IN ANY MANNER WITHOUT THEIR WRITTEN CONSENT. A LEGAL ACTION AS PER LAW MAY BE INITIATED AGAINST THE OFFENDER.