


REVISED GROUND FLOOR

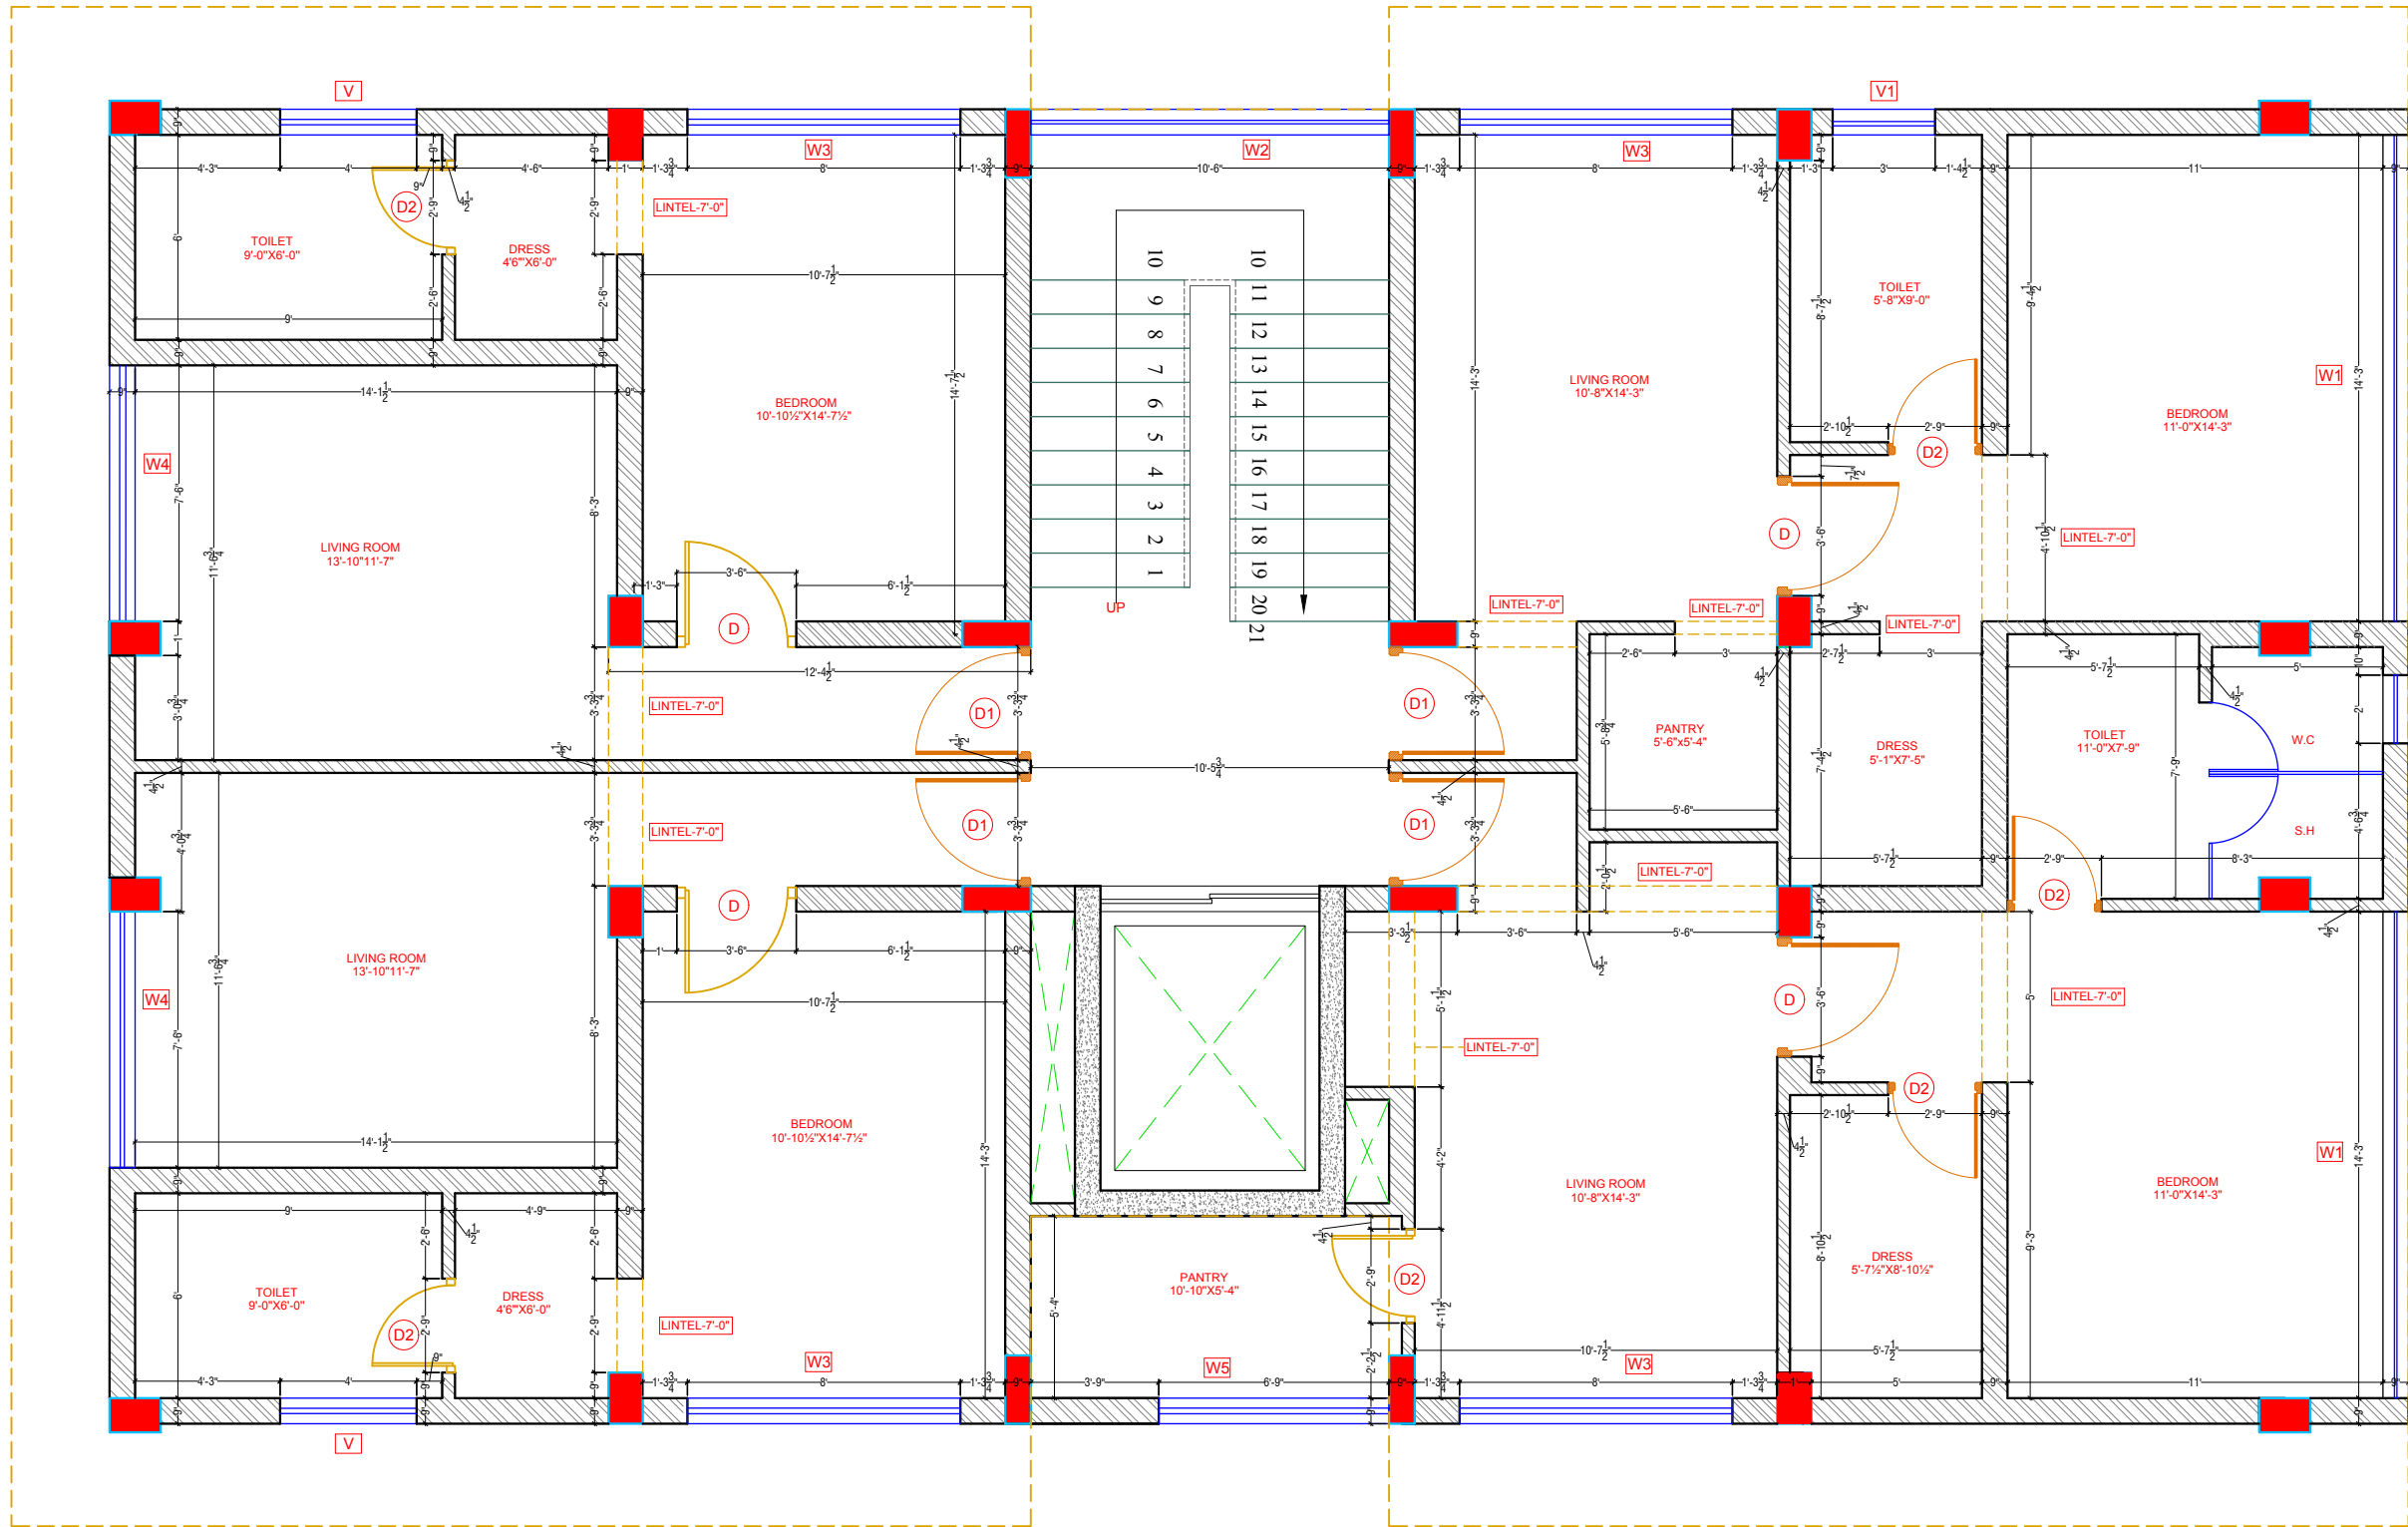


DOOR WINDOW OPENINGS				
S.N.	TYPE	OPENINGS	SILL	LINTEL
1.	D	3'-6"	0'-0"	7'-0"
2.	D1	3'-3 3/4"	0'-0"	7'-0"
3.	D2	2'-9"	0'-0"	7'-0"
1.	W1	14'-3"	0'-6"	7'-0"
2.	W2	10'-6"	0'-6"	7'-0"
3.	W3	8'-0"	0'-6"	7'-0"
4.	W4	7'-6"	0'-6"	7'-0"
5.	W5	6'-9"	3'-6"	7'-0"
6.	V	4'-0"	2'-6"	7'-0"
7.	V1	3'-0"	2'-6"	7'-0"
8.	V2	2'-0"	2'-6"	7'-0"
ALL LVL FINISH FLOOR AREA				

ARCHITECT:
NEERAV GUPTA
CA/2009/44766
L-1, KRISHNA MARG, C- SCHEME,
JAIPUR (302001), RAJASTHAN.PH.0141-2360825
E-Mail-architect_neeravgupta@yahoo.com

PROJECT:
HOTEL CLARKS

DRAWING TITLE:
**ARCHITECTURAL
REVISED GROUND FLOOR PLAN**

DRAWN BY: RAHUL	SCALE: N.T.S	DATE: 17-11-2018
CHECKED BY: NEERAV GUPTA	DRAWING NO.:  30/C/AR/02	

NOTES:
THE COPYRIGHT AND PROPERTY OF THIS DESIGN AND DRAWING
BELONGS TO **RAVI KUMAR GUPTA**. IT MUST NOT BE COPIED OR
REPRODUCED IN ANY MANNER WITHOUT THEIR WRITTEN
CONSENT. A LEGAL ACTION AS PER LAW MAY BE INITIATED
AGAINST THE OFFENDERS.