


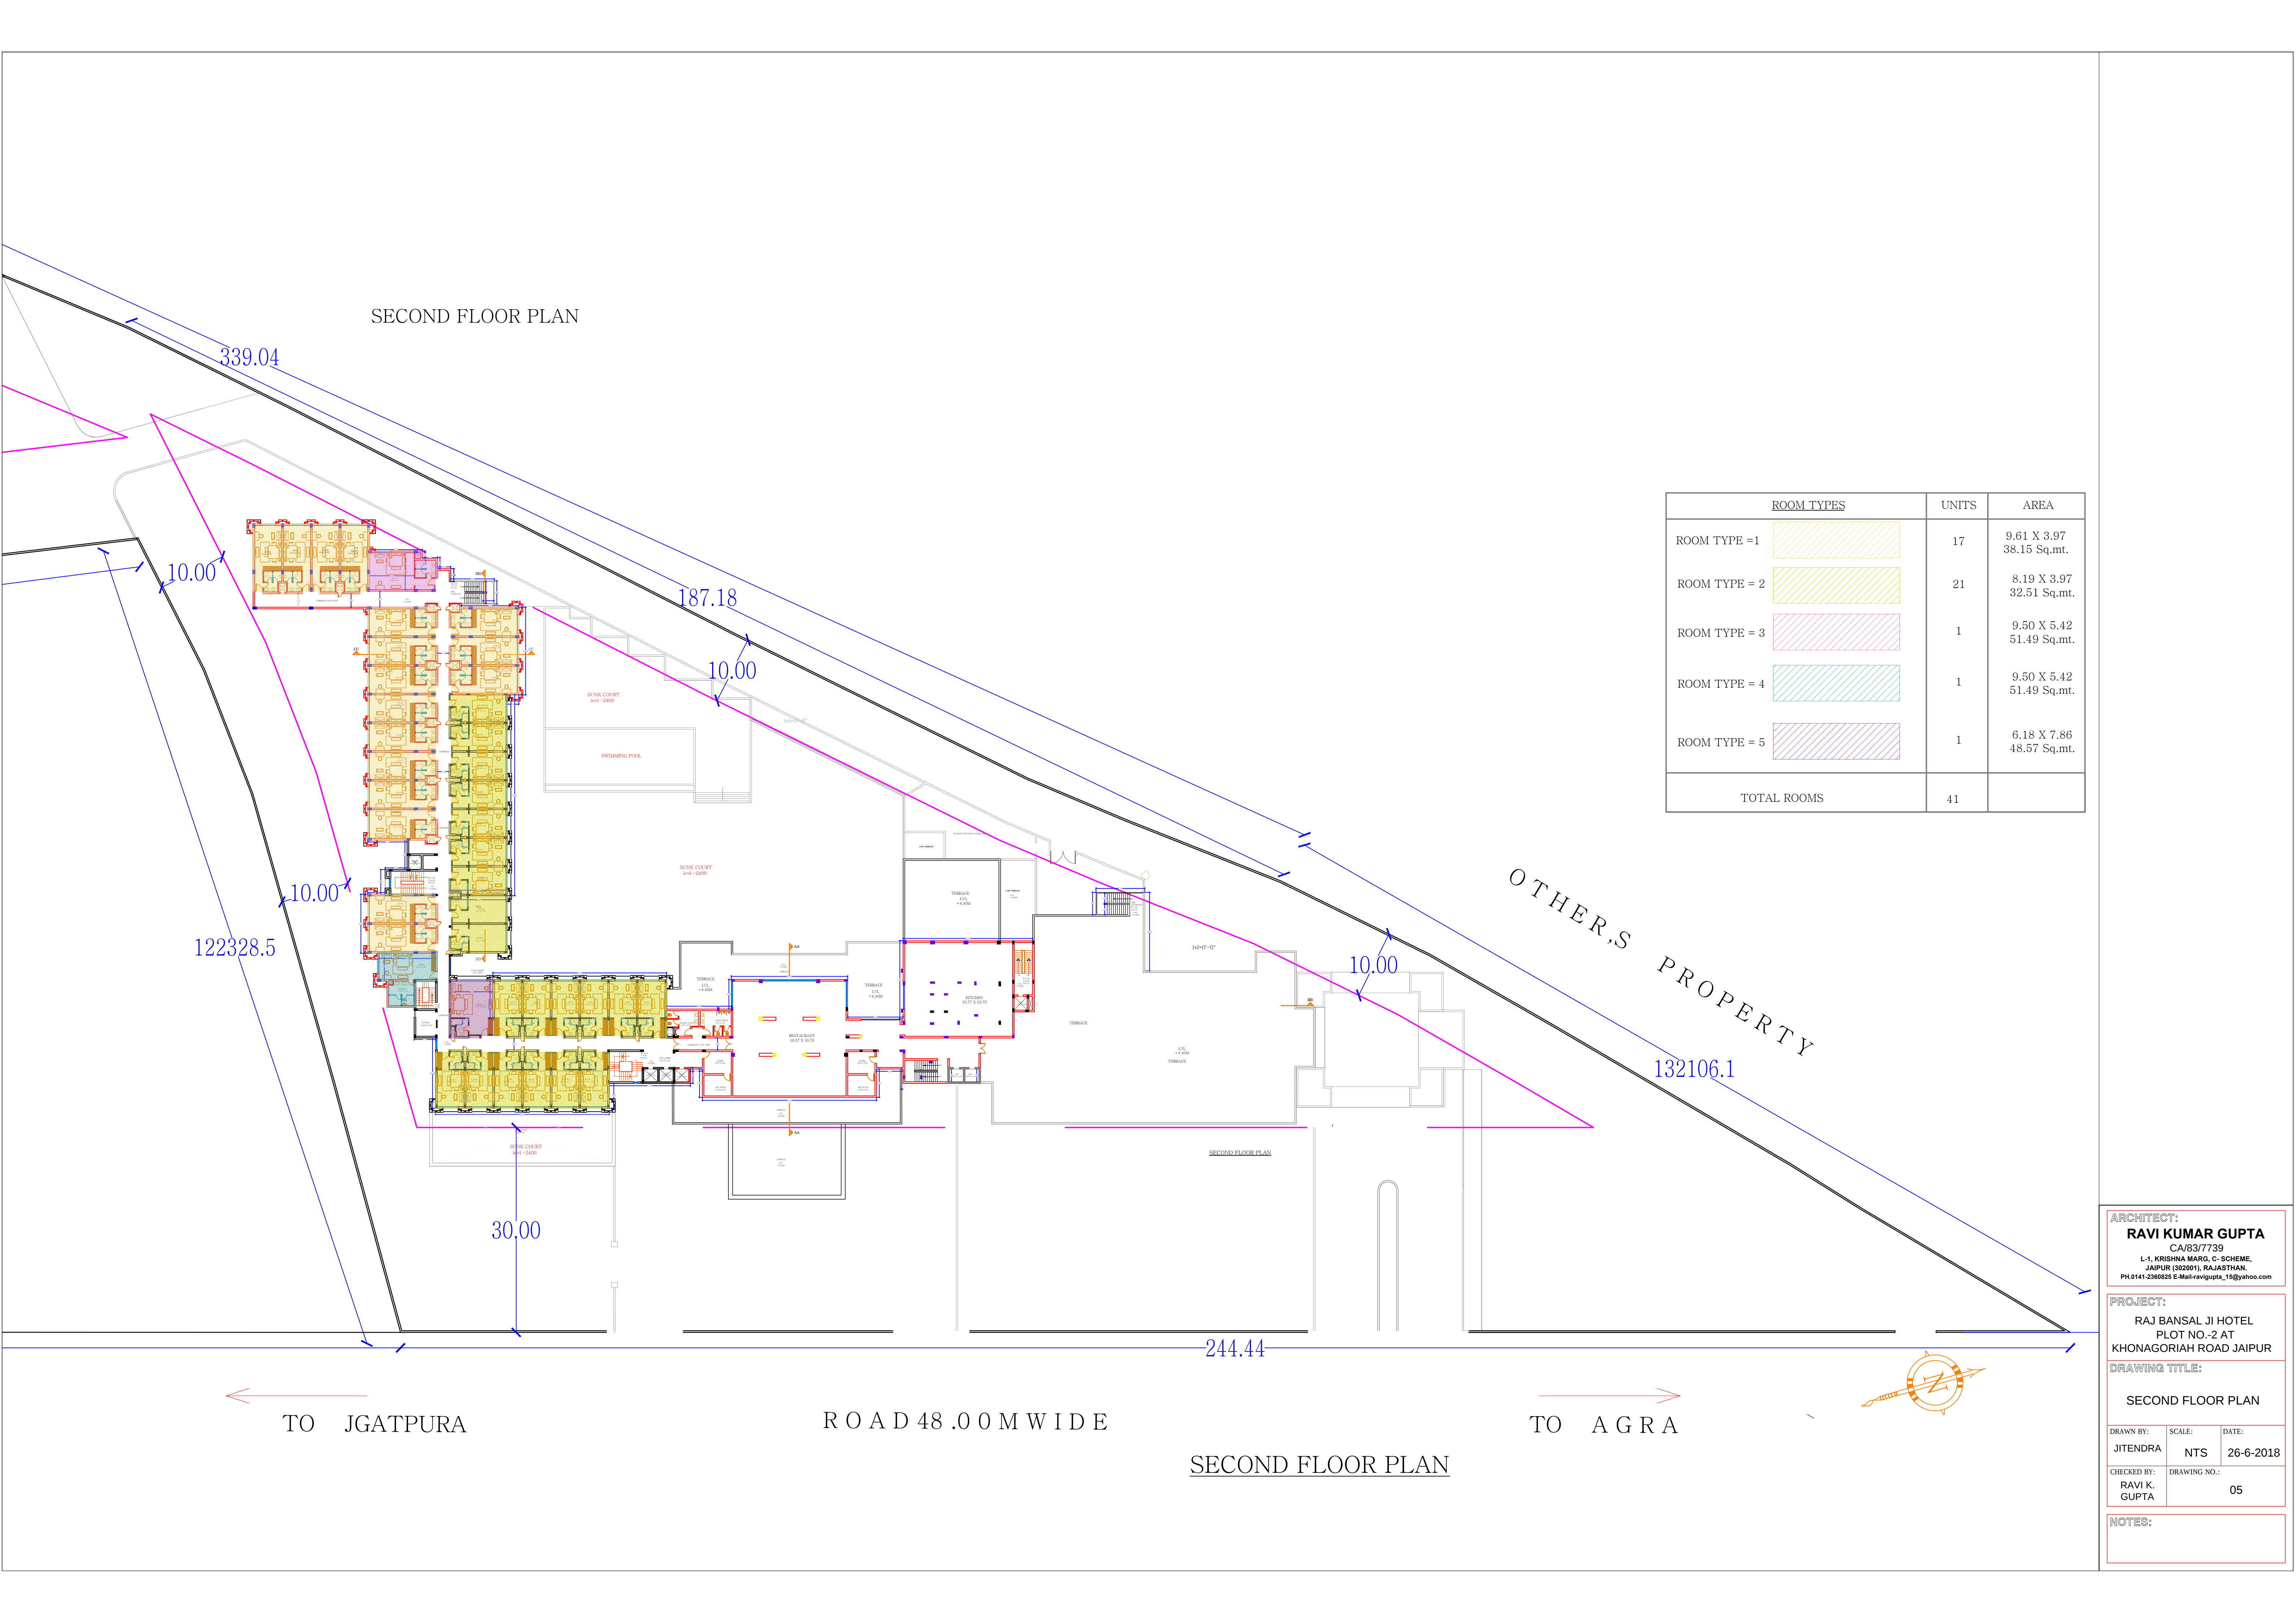

ROOM TYPES		UNITS	AREA
ROOM TYPE = 1		17	9.61 X 3.97 38.15 Sq.mt.
ROOM TYPE = 2		21	8.19 X 3.97 32.51 Sq.mt.
ROOM TYPE = 3		1	9.50 X 5.42 51.49 Sq.mt.
ROOM TYPE = 4		1	9.50 X 5.42 51.49 Sq.mt.
ROOM TYPE = 5		1	6.18 X 7.86 48.57 Sq.mt.
TOTAL ROOMS		41	

ARCHITECT:
RAVI KUMAR GUPTA
CA/83/7739
L-1, KRISHNA MARG, C-SCHEME,
JAIPUR (302001), RAJASTHAN,
PH.0141-2369525 E-Mail:ravigupta_15@yahoo.com

PROJECT:
RAJ BANSAL JI HOTEL
PLOT NO.-2 AT
KHONAGORIAH ROAD JAIPUR

DRAWING TITLE:
SECOND FLOOR PLAN

DRAWN BY:
JITENDRA

SCALE:
NTS

DATE:
26-6-2018

CHECKED BY:
RAVI K.
GUPTA

DRAWING NO.:
05

NOTES: