


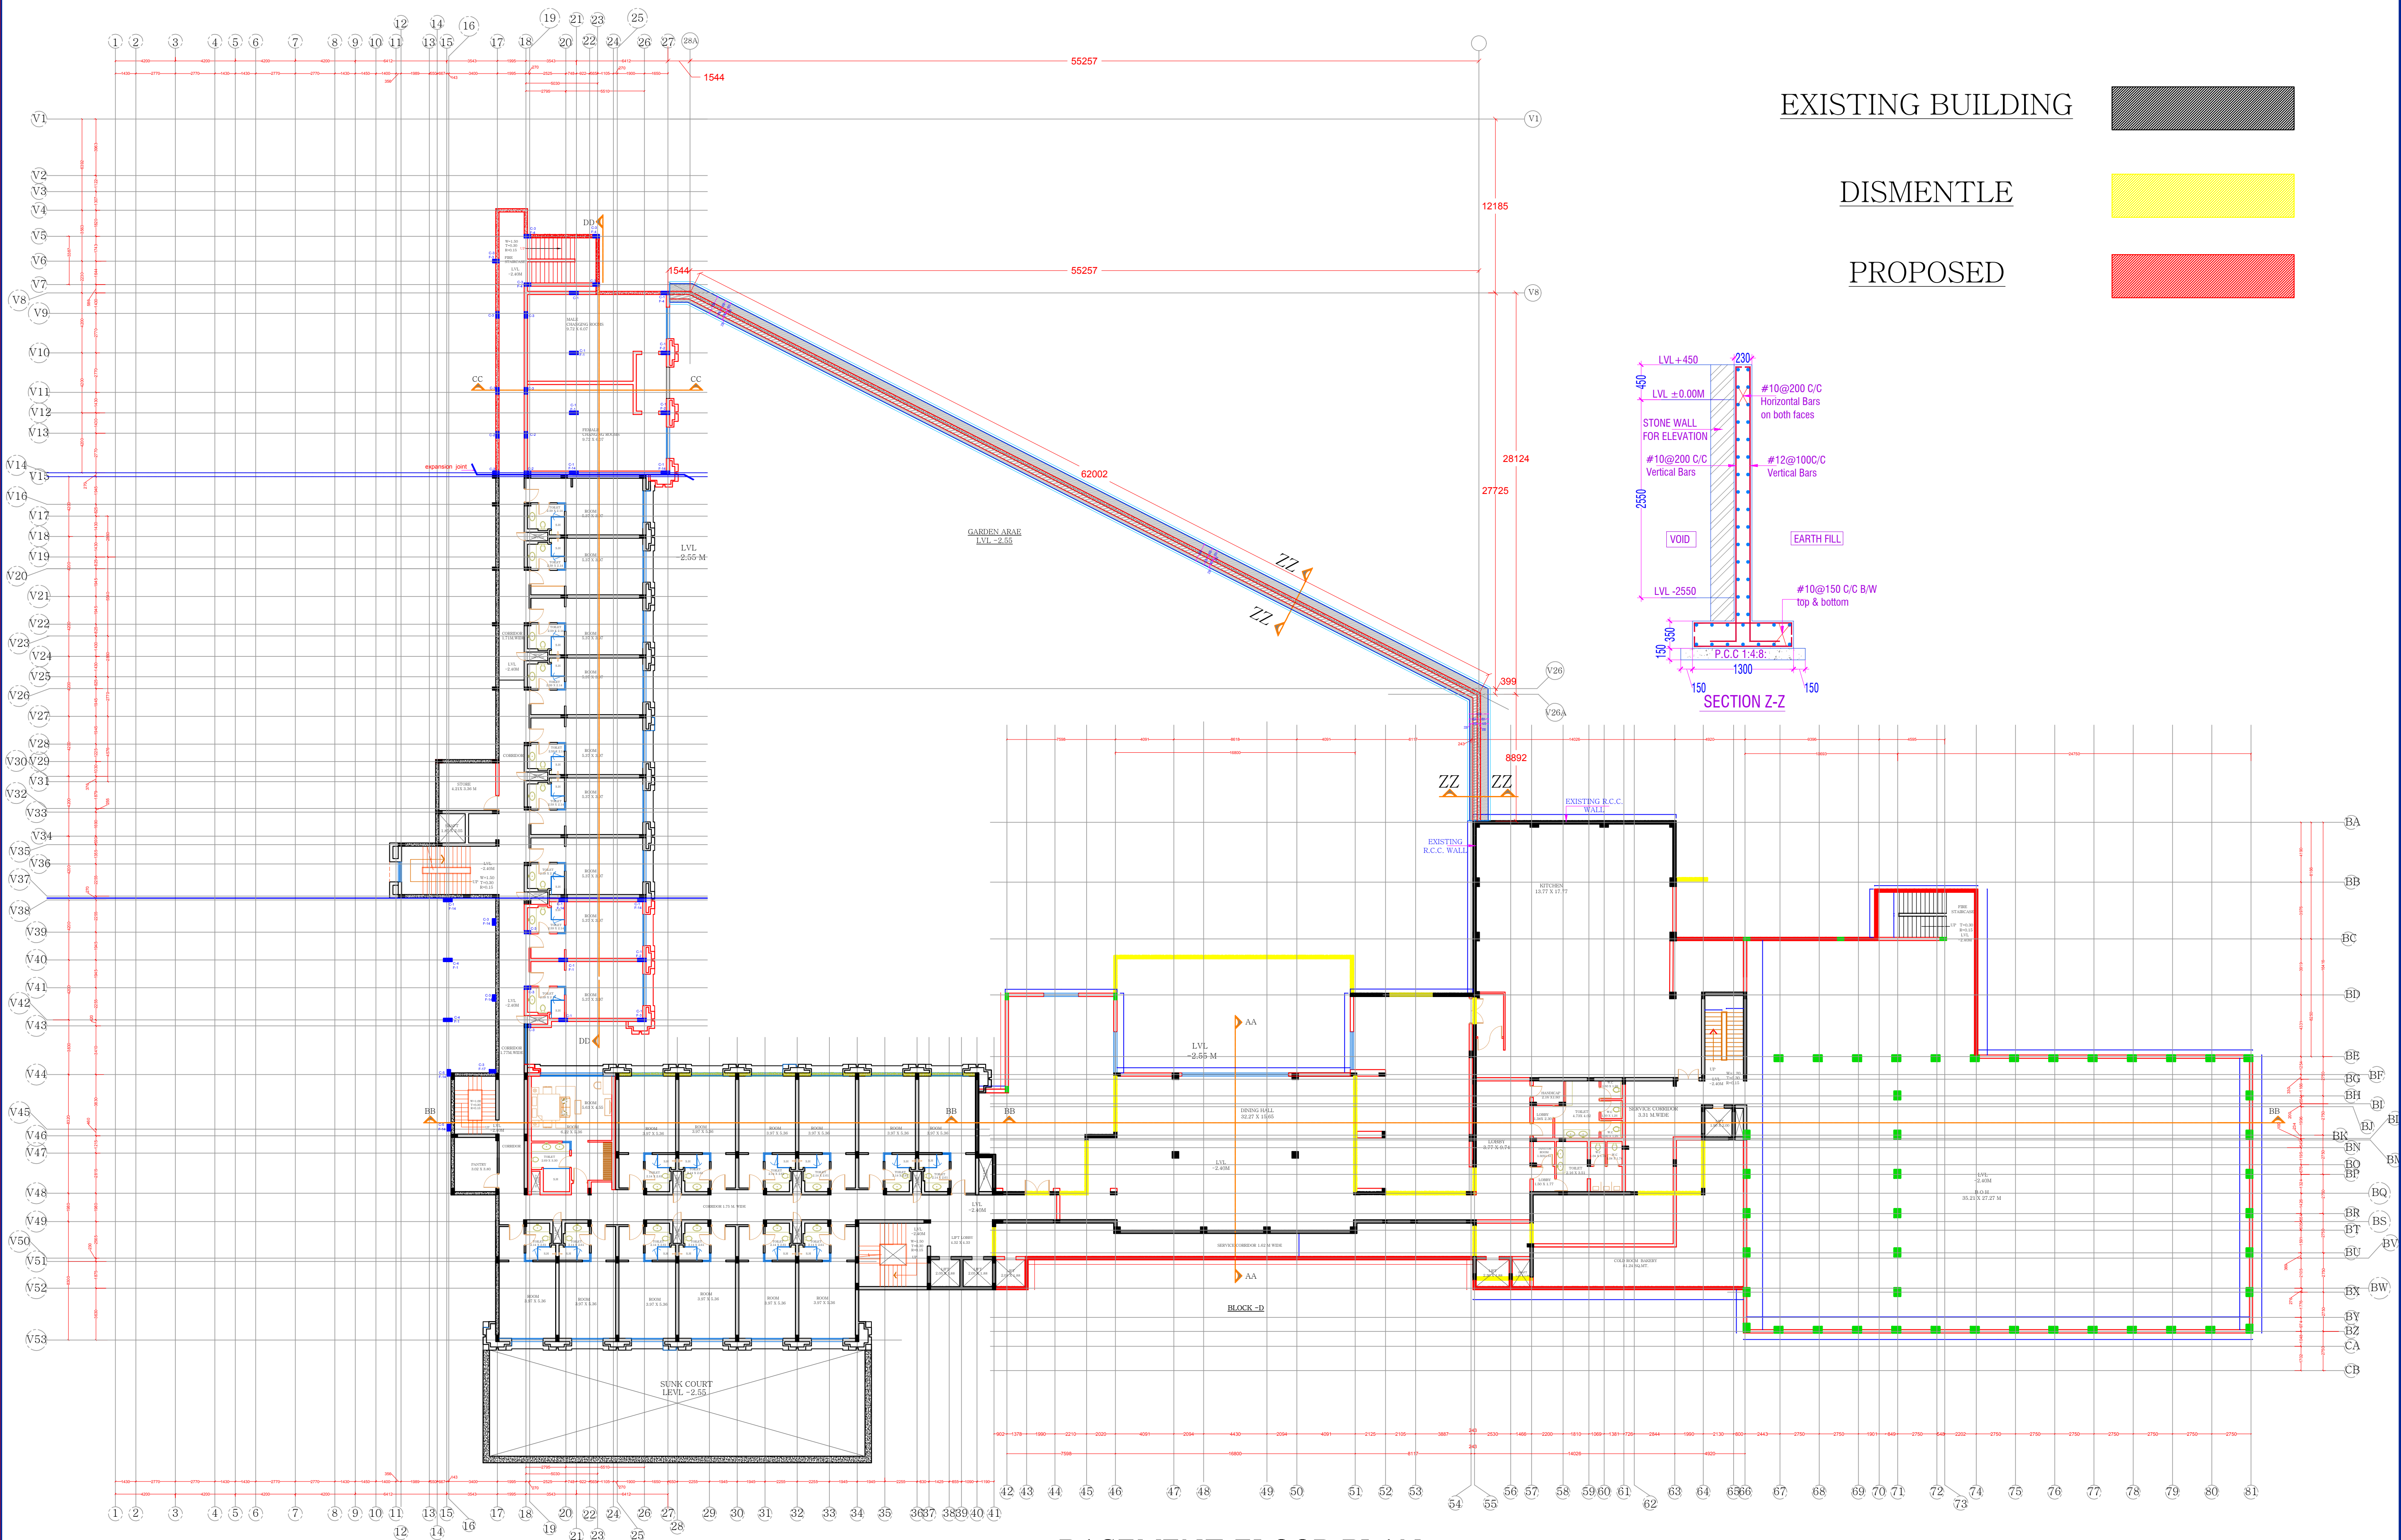

BASEMENT FLOOR PLAN
LVL -2.40 M.

ARCHITECT:
RAVI KUMAR GUPTA
CA/83/7739
L-1, KRISHNA MARG, C- SCHEME,
JAIPUR (302001), RAJASTHAN, PH.0141-2360825
E-Mail: architect_raaviyog@gmail.com

PROJECT:
**RESORTS OF MAKERS
CHAMBER**
LOCATION:
JAIPUR

DRAWING TITLE :
**BASEMENT FLOOR PLAN
FINISH FLOOR
LVL-2.40M**

DRAWN BY: JITENDRA SINGH	SCALE: N.T.S	DATE: 29-12-18	NORTH:
CHECKED BY: NEERAV	DRAWING NO. AM/AR/BF/R2		

NOTE:
THE COPYRIGHT AND PROPERTY OF THIS DESIGN AND DRAWING BELONGS TO
RAVI KUMAR GUPTA. IT MUST NOT BE COPIED OR REPRODUCED IN ANY MANNER
WITHOUT THEIR WRITTEN CONSENT. A LEGAL ACTION AS PER LAW MAY BE
INITIATED AGAINST THE OFFENDER.