


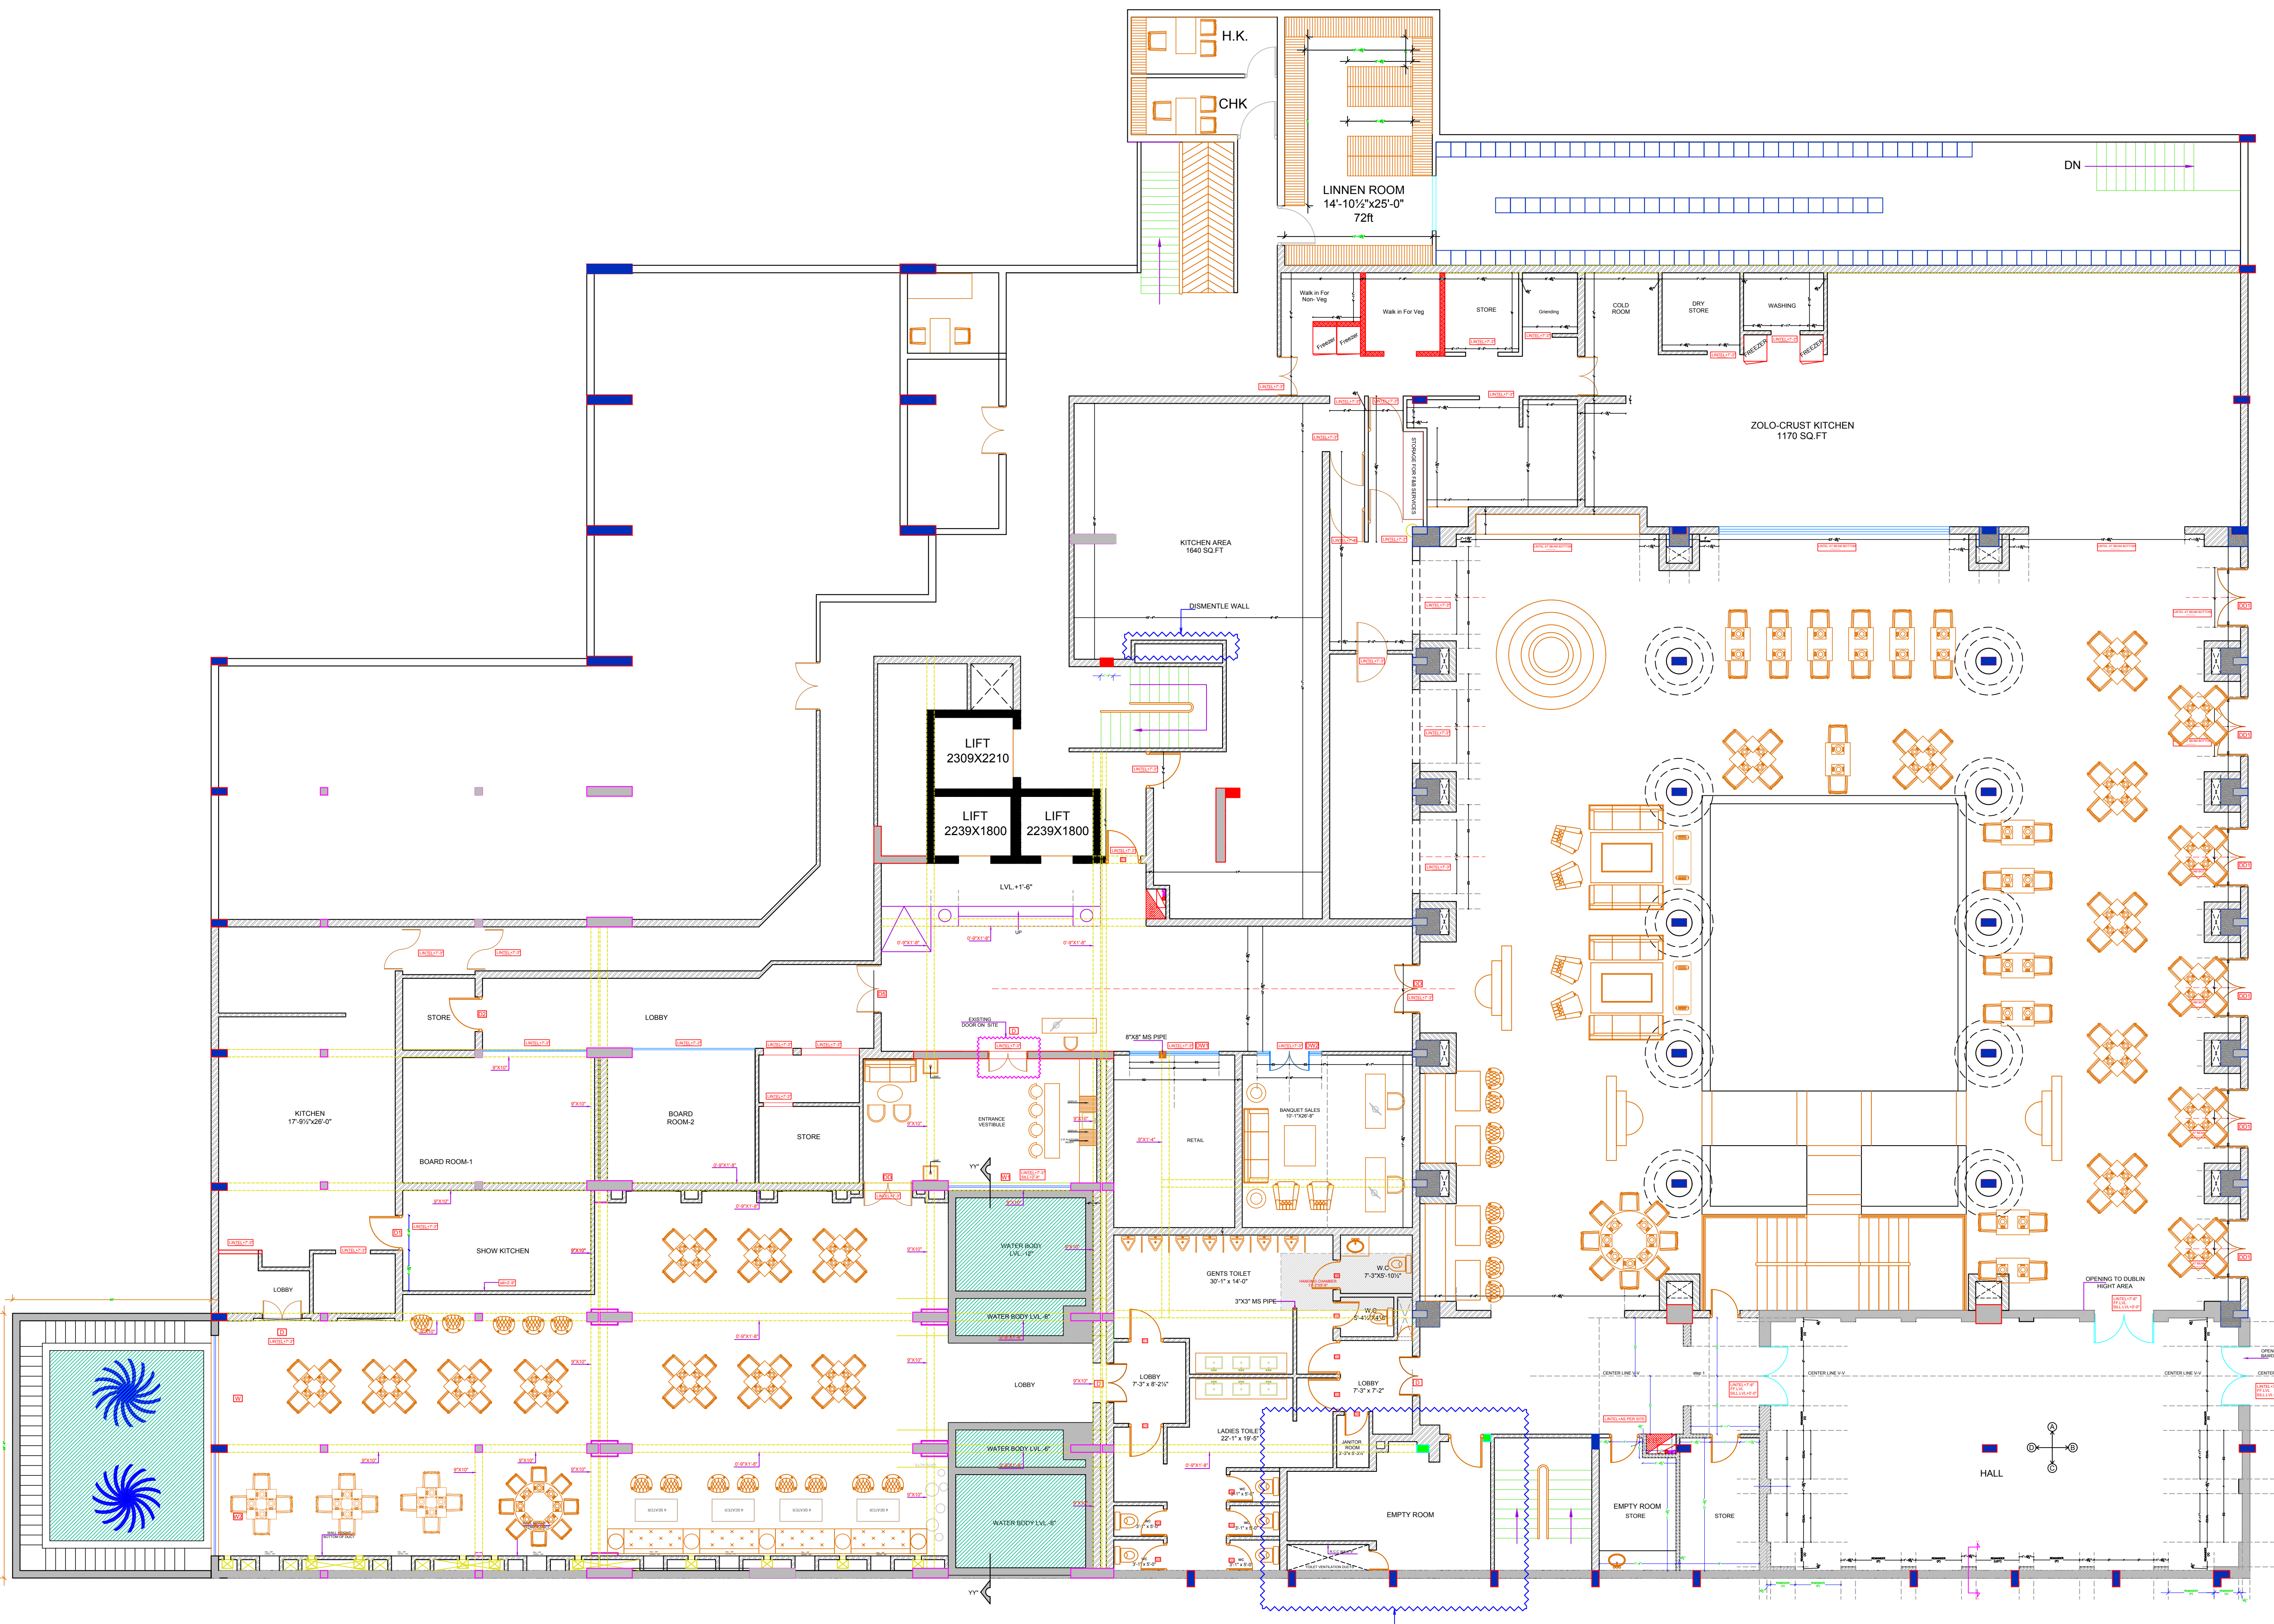

BASEMENT FLOOR PLAN

ARCHITECT:  
**NEERAV GUPTA**  
L-1, KRISHNA MARG, C-SCHEME,  
JAIPUR (202001), RAJASTHAN,  
PH.0141-2360825  
E-Mail-architect\_neeravgupta@yahoo.com

PROJECT:  
**CLARKS**

DRAWING TITLE:  
**REVISED BASEMENT FLOOR PLAN**

|              |               |                   |
|--------------|---------------|-------------------|
| DRAWN BY:    | SCALE:        | DATE:             |
| <b>RAHUL</b> | <b>N.T.S.</b> | <b>19-04-2019</b> |

|                     |                      |
|---------------------|----------------------|
| CHECKED BY:         | SHEET NO :-          |
| <b>NEERAV GUPTA</b> | <b>C/AV/MP/AR/35</b> |

NOTES:  
THE COPYRIGHT AND PROPERTY OF THIS DESIGN AND DRAWING  
BELONGS TO **NEERAV GUPTA**. IT MUST NOT BE COPIED OR  
REPRODUCED IN ANY MANNER WITHOUT THEIR WRITTEN  
CONSENT. A LEGAL ACTION AS PER LAW MAY BE INITIATED  
AGAINST THE OFFENDERS.