


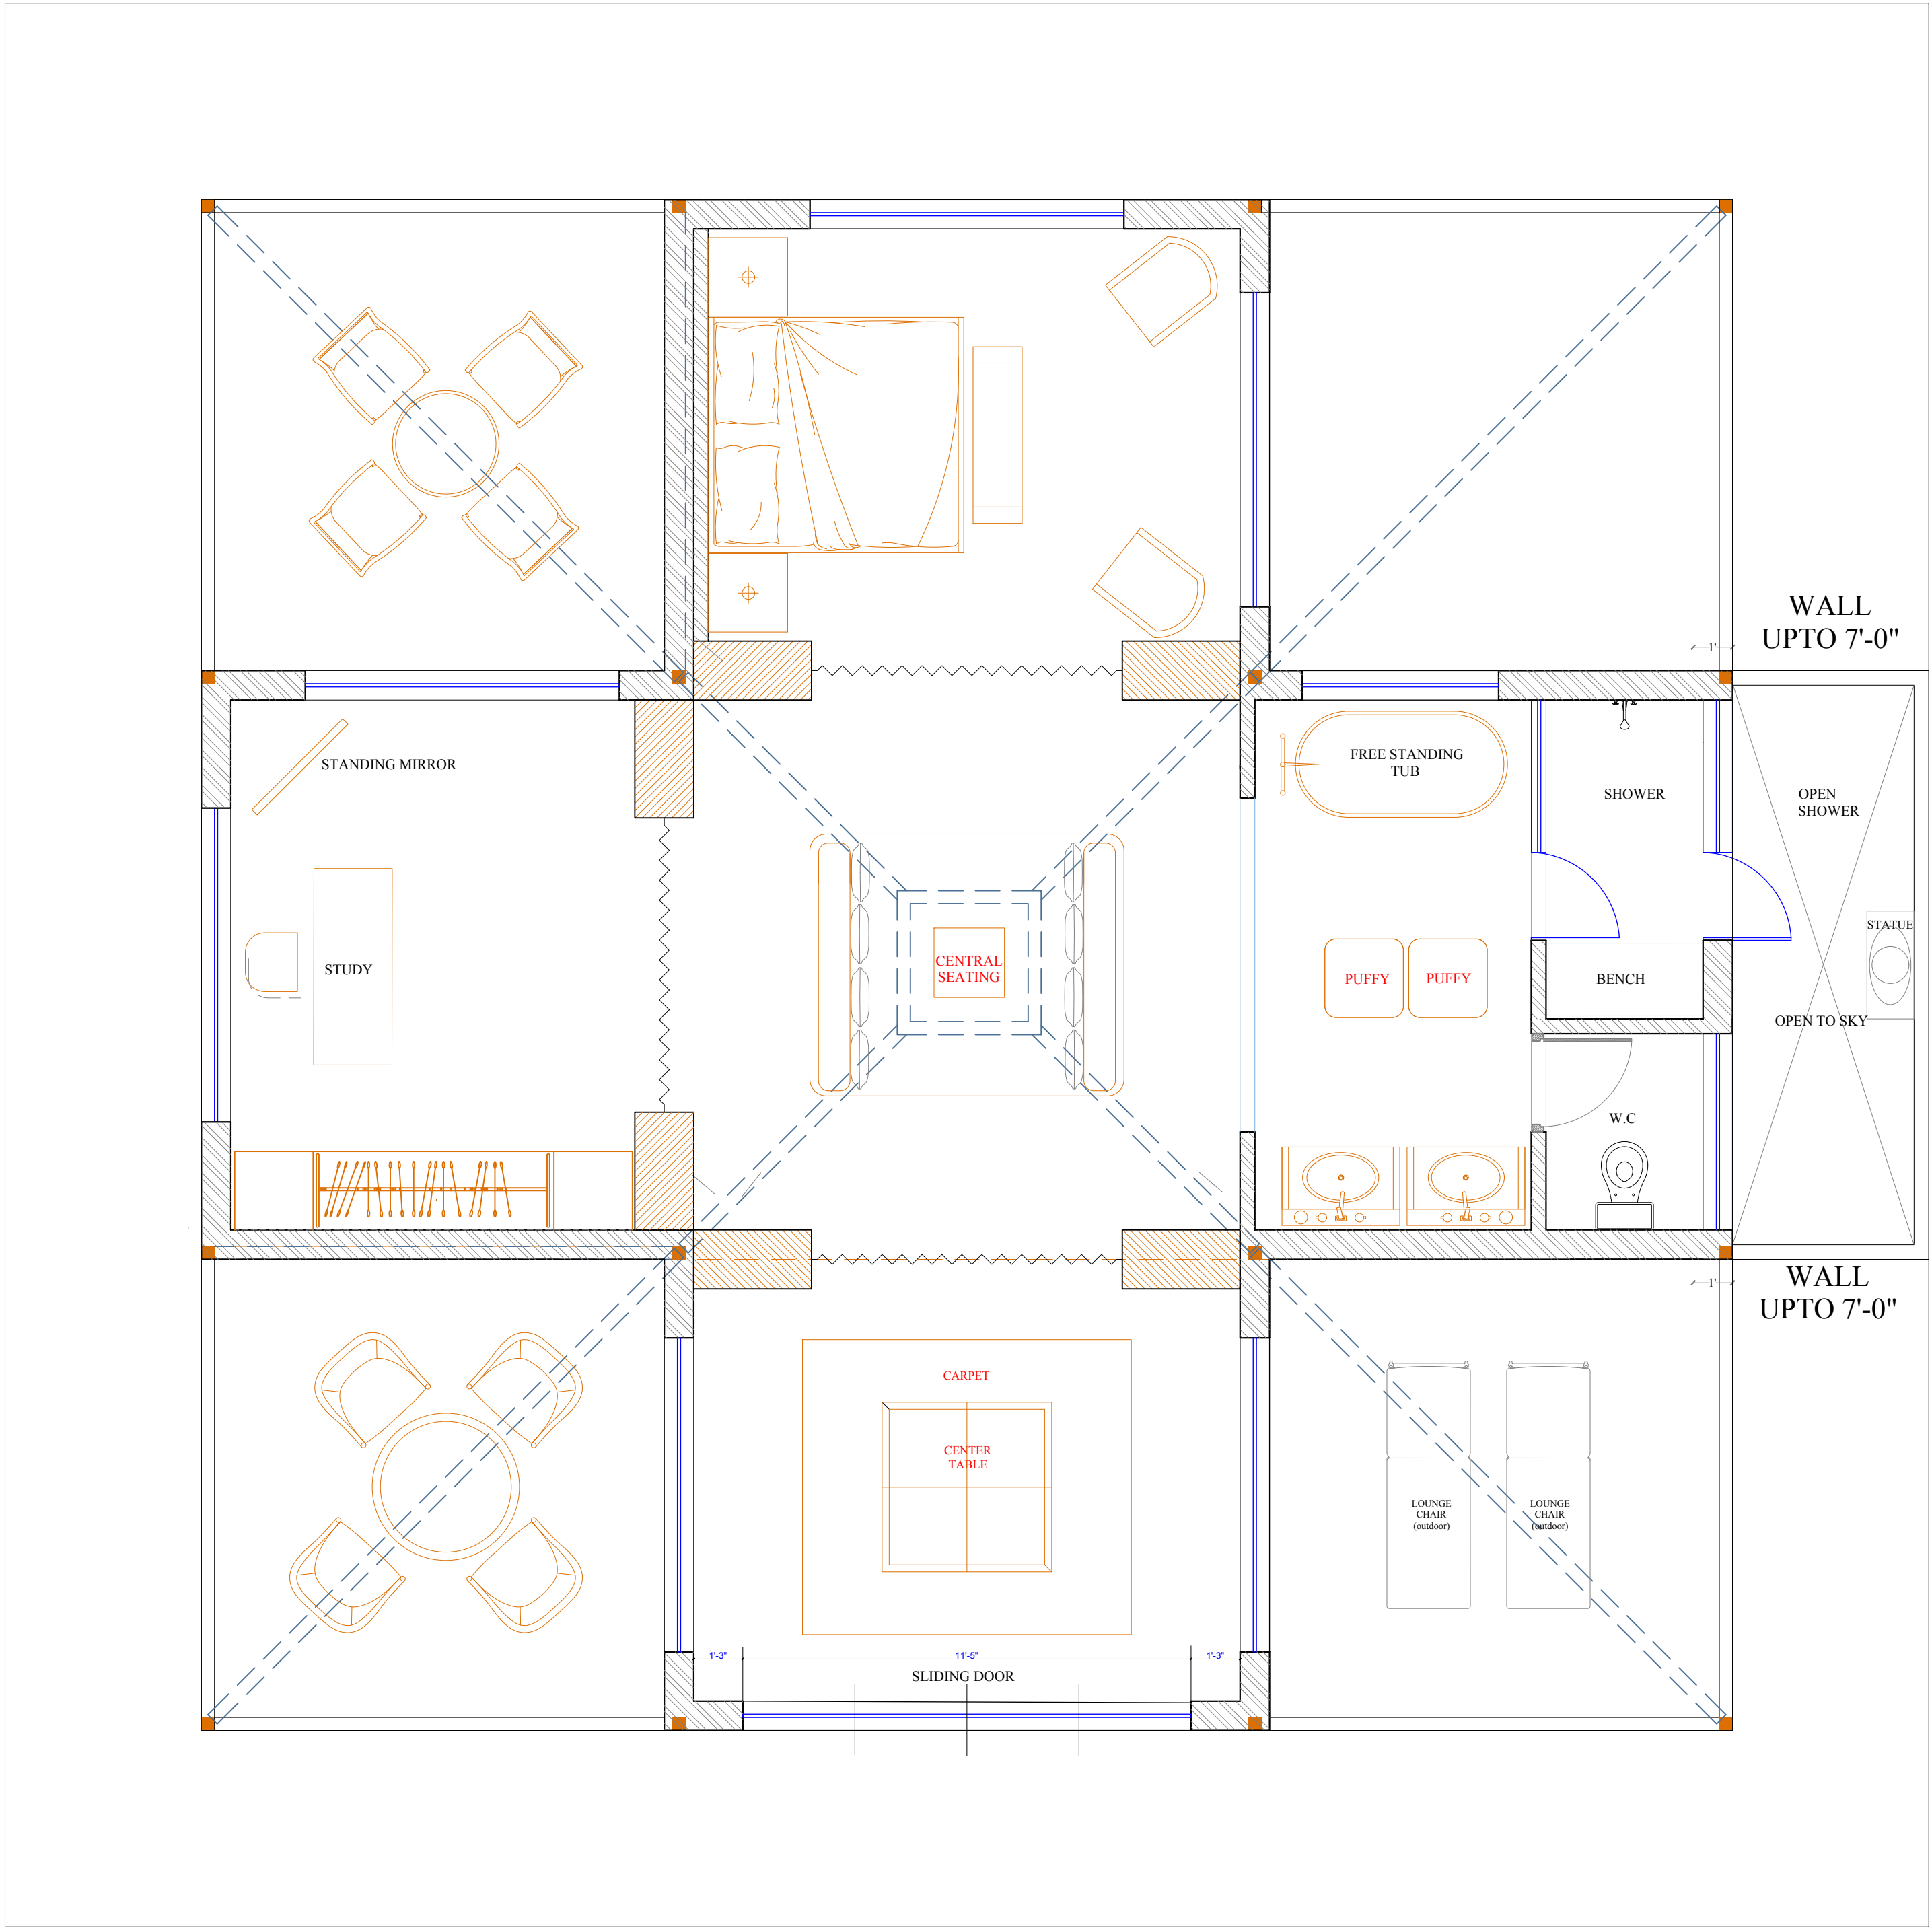

ARCHITECT:
NEERAV GUPTA
CA/2009/44766
L-1, KRISHNA MARG, C. SCHEME,
JAIPUR (22001), RAJASTHAN PH-0141-236823
E-Mail:architect_neeravgupta@yahoo.com

PROJECT:
CLARKS RESORT JAWAI

DRAWING TITLE:
FLOOR PLAN

DRAWN BY: DEEPIKA
SCALE: N.T.S
DATE: 28-05-2019

CHECKED BY: NEERAV GUPTA
DRAWING NO.:

NOTES:
THE COPYRIGHT AND PROPERTY OF THIS DESIGN AND DRAWING
BELONGS TO **RAVY KUMAR GUPTA**. IT MUST NOT BE COPIED OR
REPRODUCED IN ANY FORM OR BY ANY MEANS WITHOUT THE WRITTEN
CONSENT OF **RAVY KUMAR GUPTA**. ANY VIOLATION MAY BE PROSECUTED
AGAINST THE OFFENDER.