

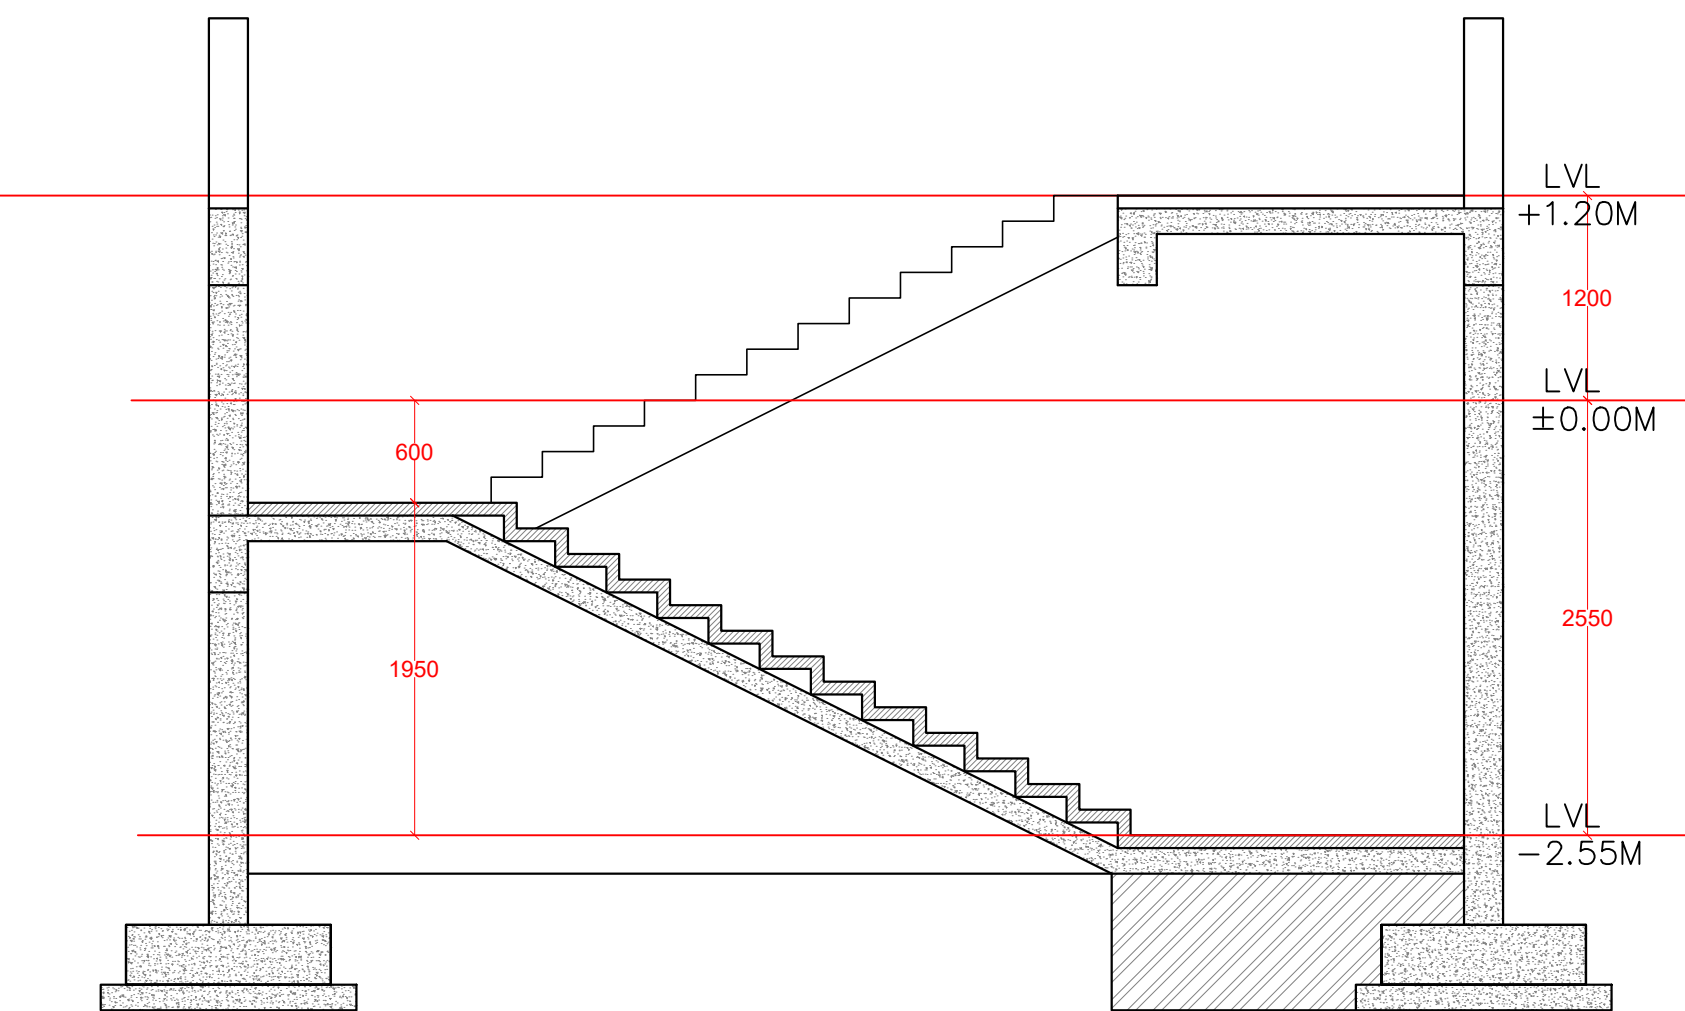


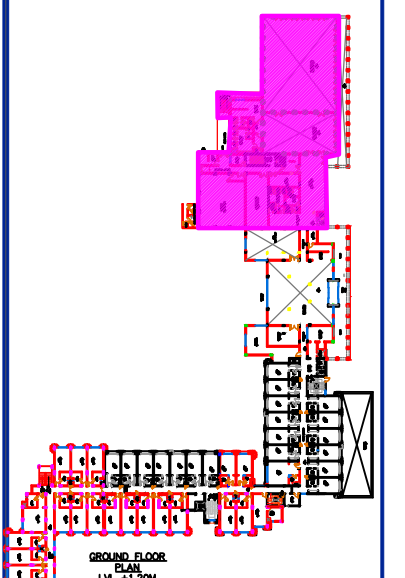

SECTION -SS

The floor plan shows a rectangular room with a staircase in the center. The staircase has a landing area at the top. The walls are labeled with structural elements: "L-1(230X450) BEAM AT LANDING LVL." on the left wall and "ROOF LVL. B-4J(230X450)" on the right wall. The floor is labeled "UP" with an arrow pointing towards the staircase. The room is surrounded by a red border, and there are green circles with 'X' and 'Y' markers at the corners.

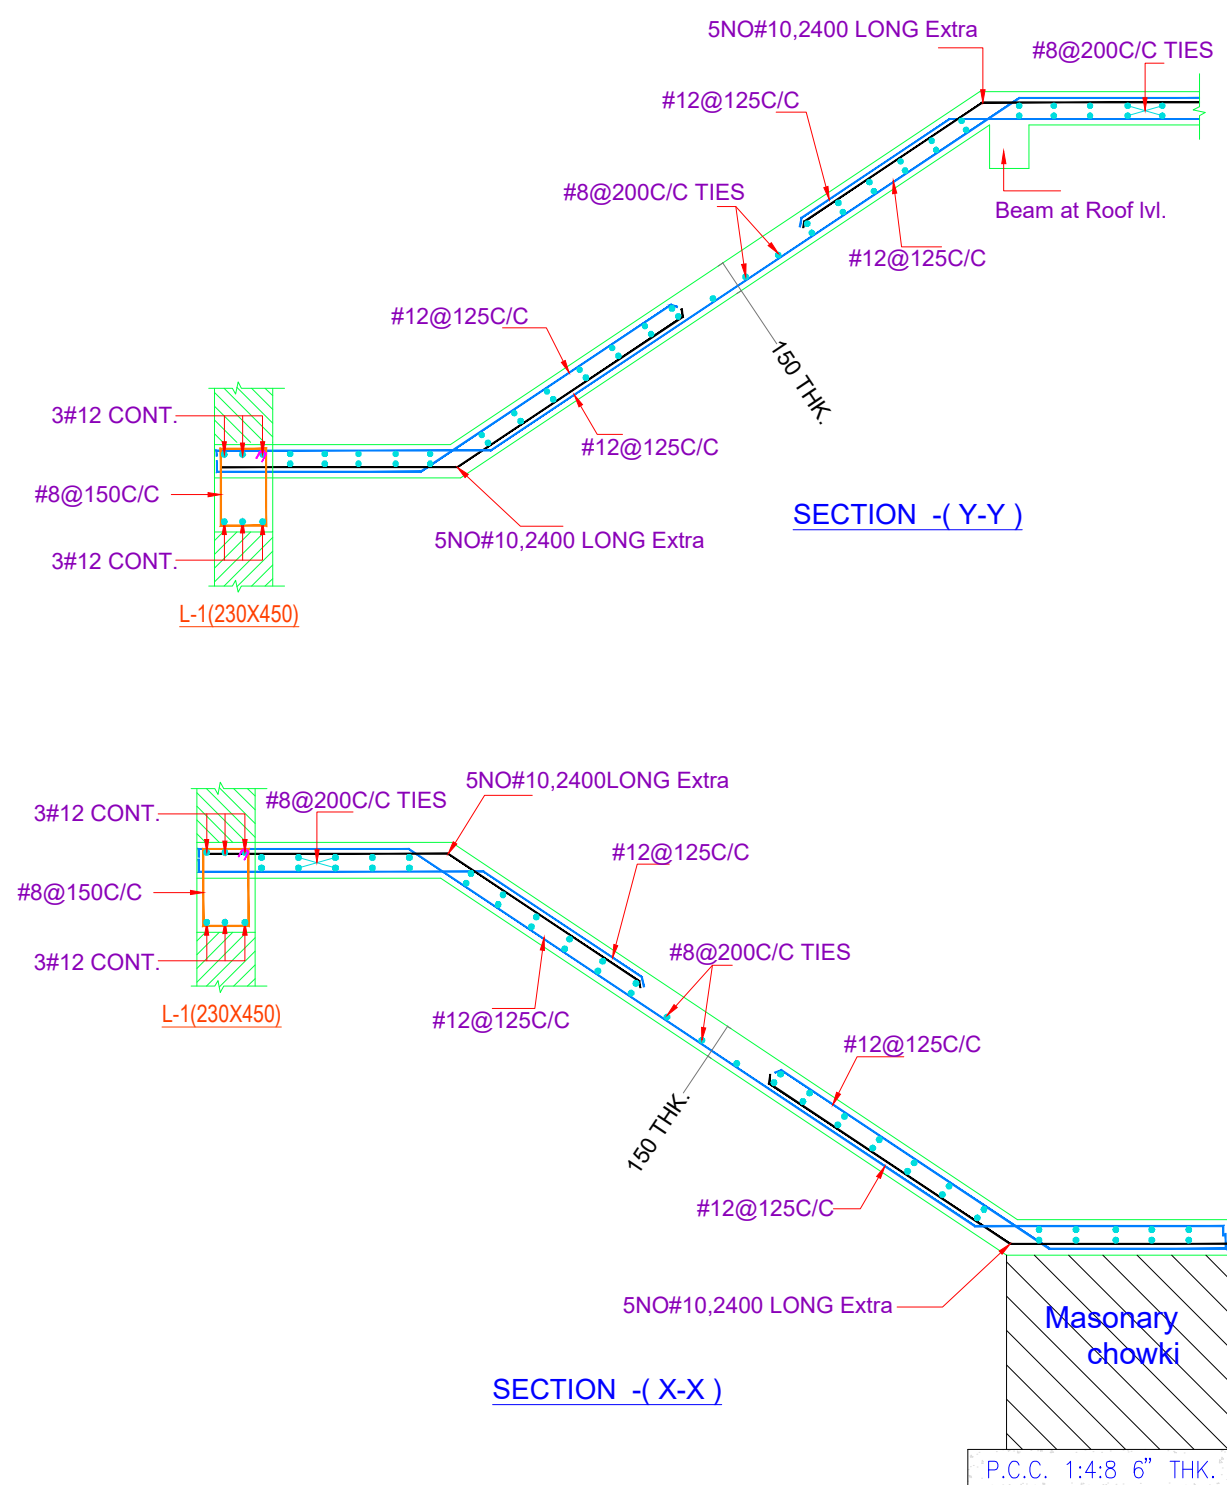

ARCHITECT:
RAVI KUMAR GUPTA
CA/83/7739
L-1, KRISHNA MARG, C- SCHEME,
JAIPUR (302001), RAJASTHAN.PH.0141-2360825
E-Mail-architect_neeravgupta@yahoo.com

PROJECT:	RESORTS OF MAKERS CHAMBER
LOCATION:	JAIPUR

DRAWING TITLE :

BLOCK -C

BASEMENT FLOOR

STAIRCASE DETAIL

<u>DRAWN BY:</u> JITENDRA SINGH	<u>SCALE:</u> N.T.S	<u>DATE:</u> 17-8-19	<u>NORTH:</u>
<u>CHECKED BY:</u> NEERAV	<u>DRAWING NO.</u> AM/BK-C/BF/ST/7		

NOTE:
THE COPYRIGHT AND PROPERTY OF THIS DESIGN AND DRAWING BELONGS TO
RAVI KUMAR GUPTA. IT MUST NOT BE COPIED OR REPRODUCED IN ANY MANNER
WITHOUT THEIR WRITTEN CONSENT. A LEGAL ACTION AS PER LAW MAY BE
INITIATED AGAINST THE OFFENDER.

[illegible]

**BLOCK-C-BASEMENT FLOOR
STAIRCASE DETAIL-2.55**