



BLOCK-A

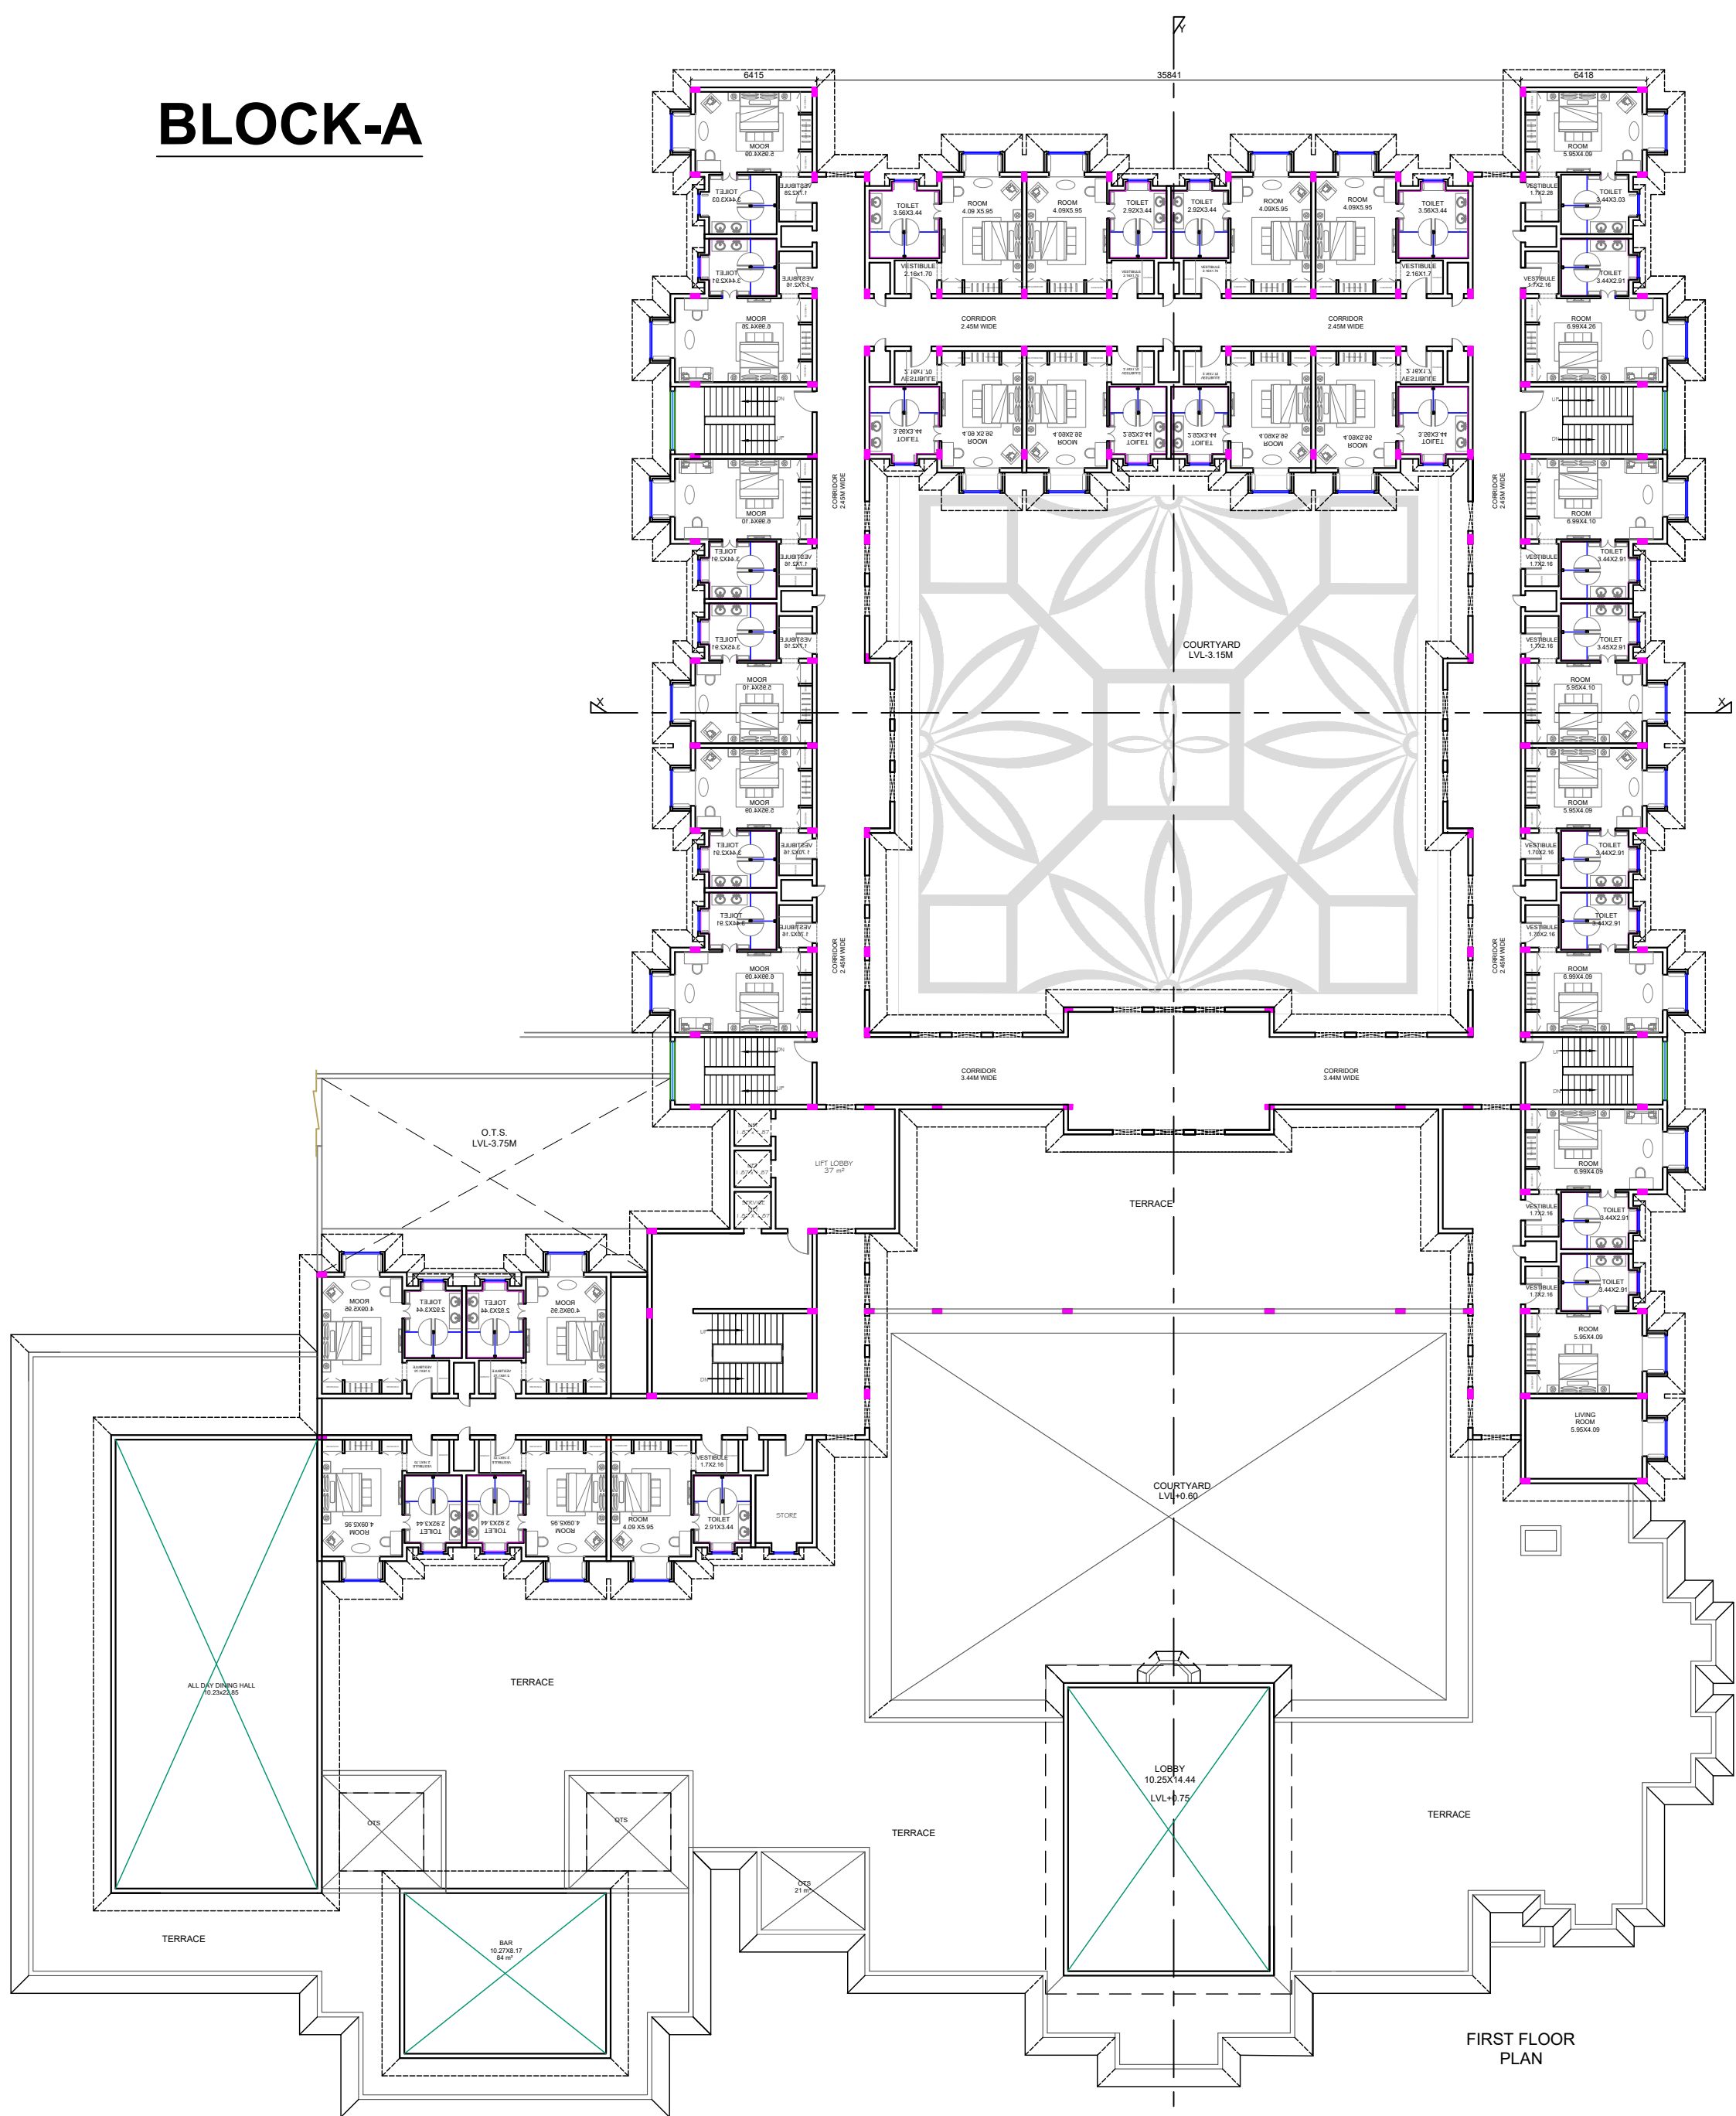


FIRST FLOOR PLAN




FRONT SIDE ELEVATION

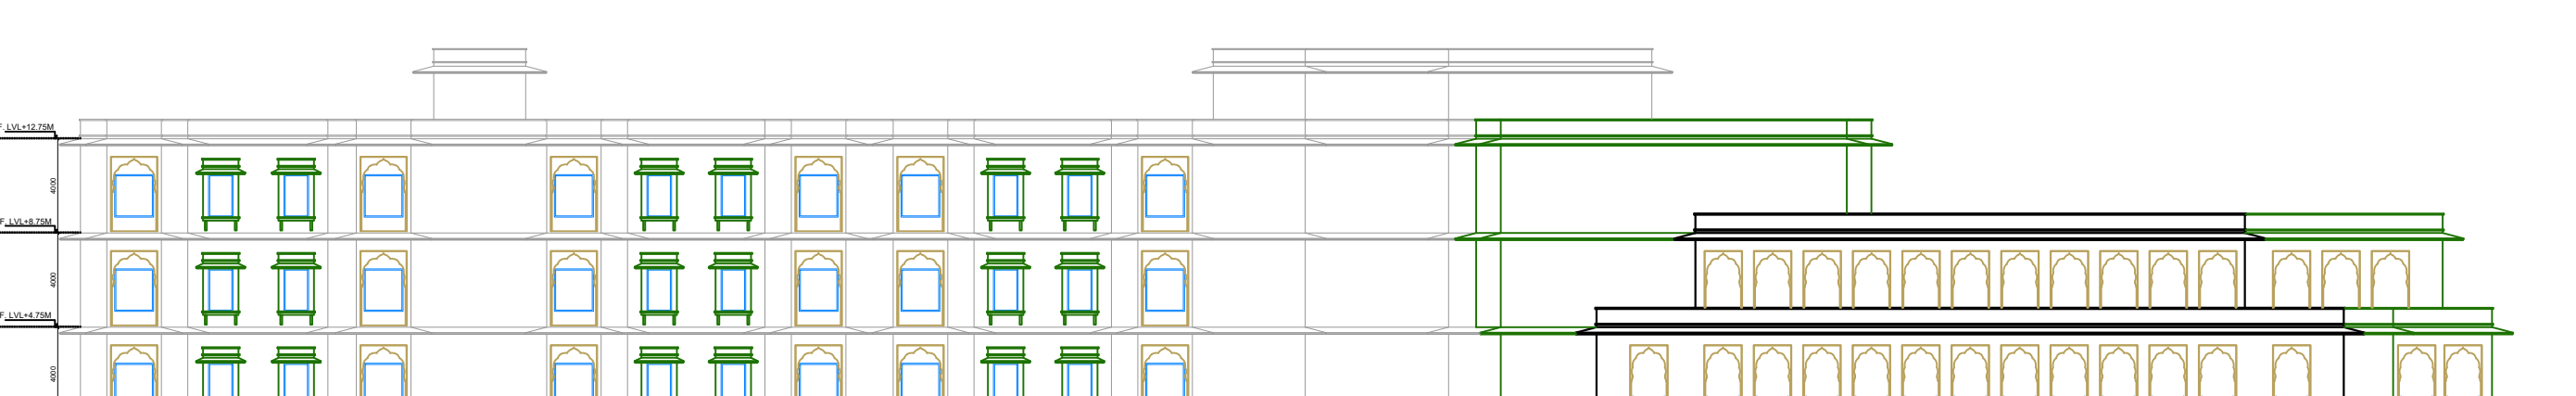

LEFT SIDE ELEVATION

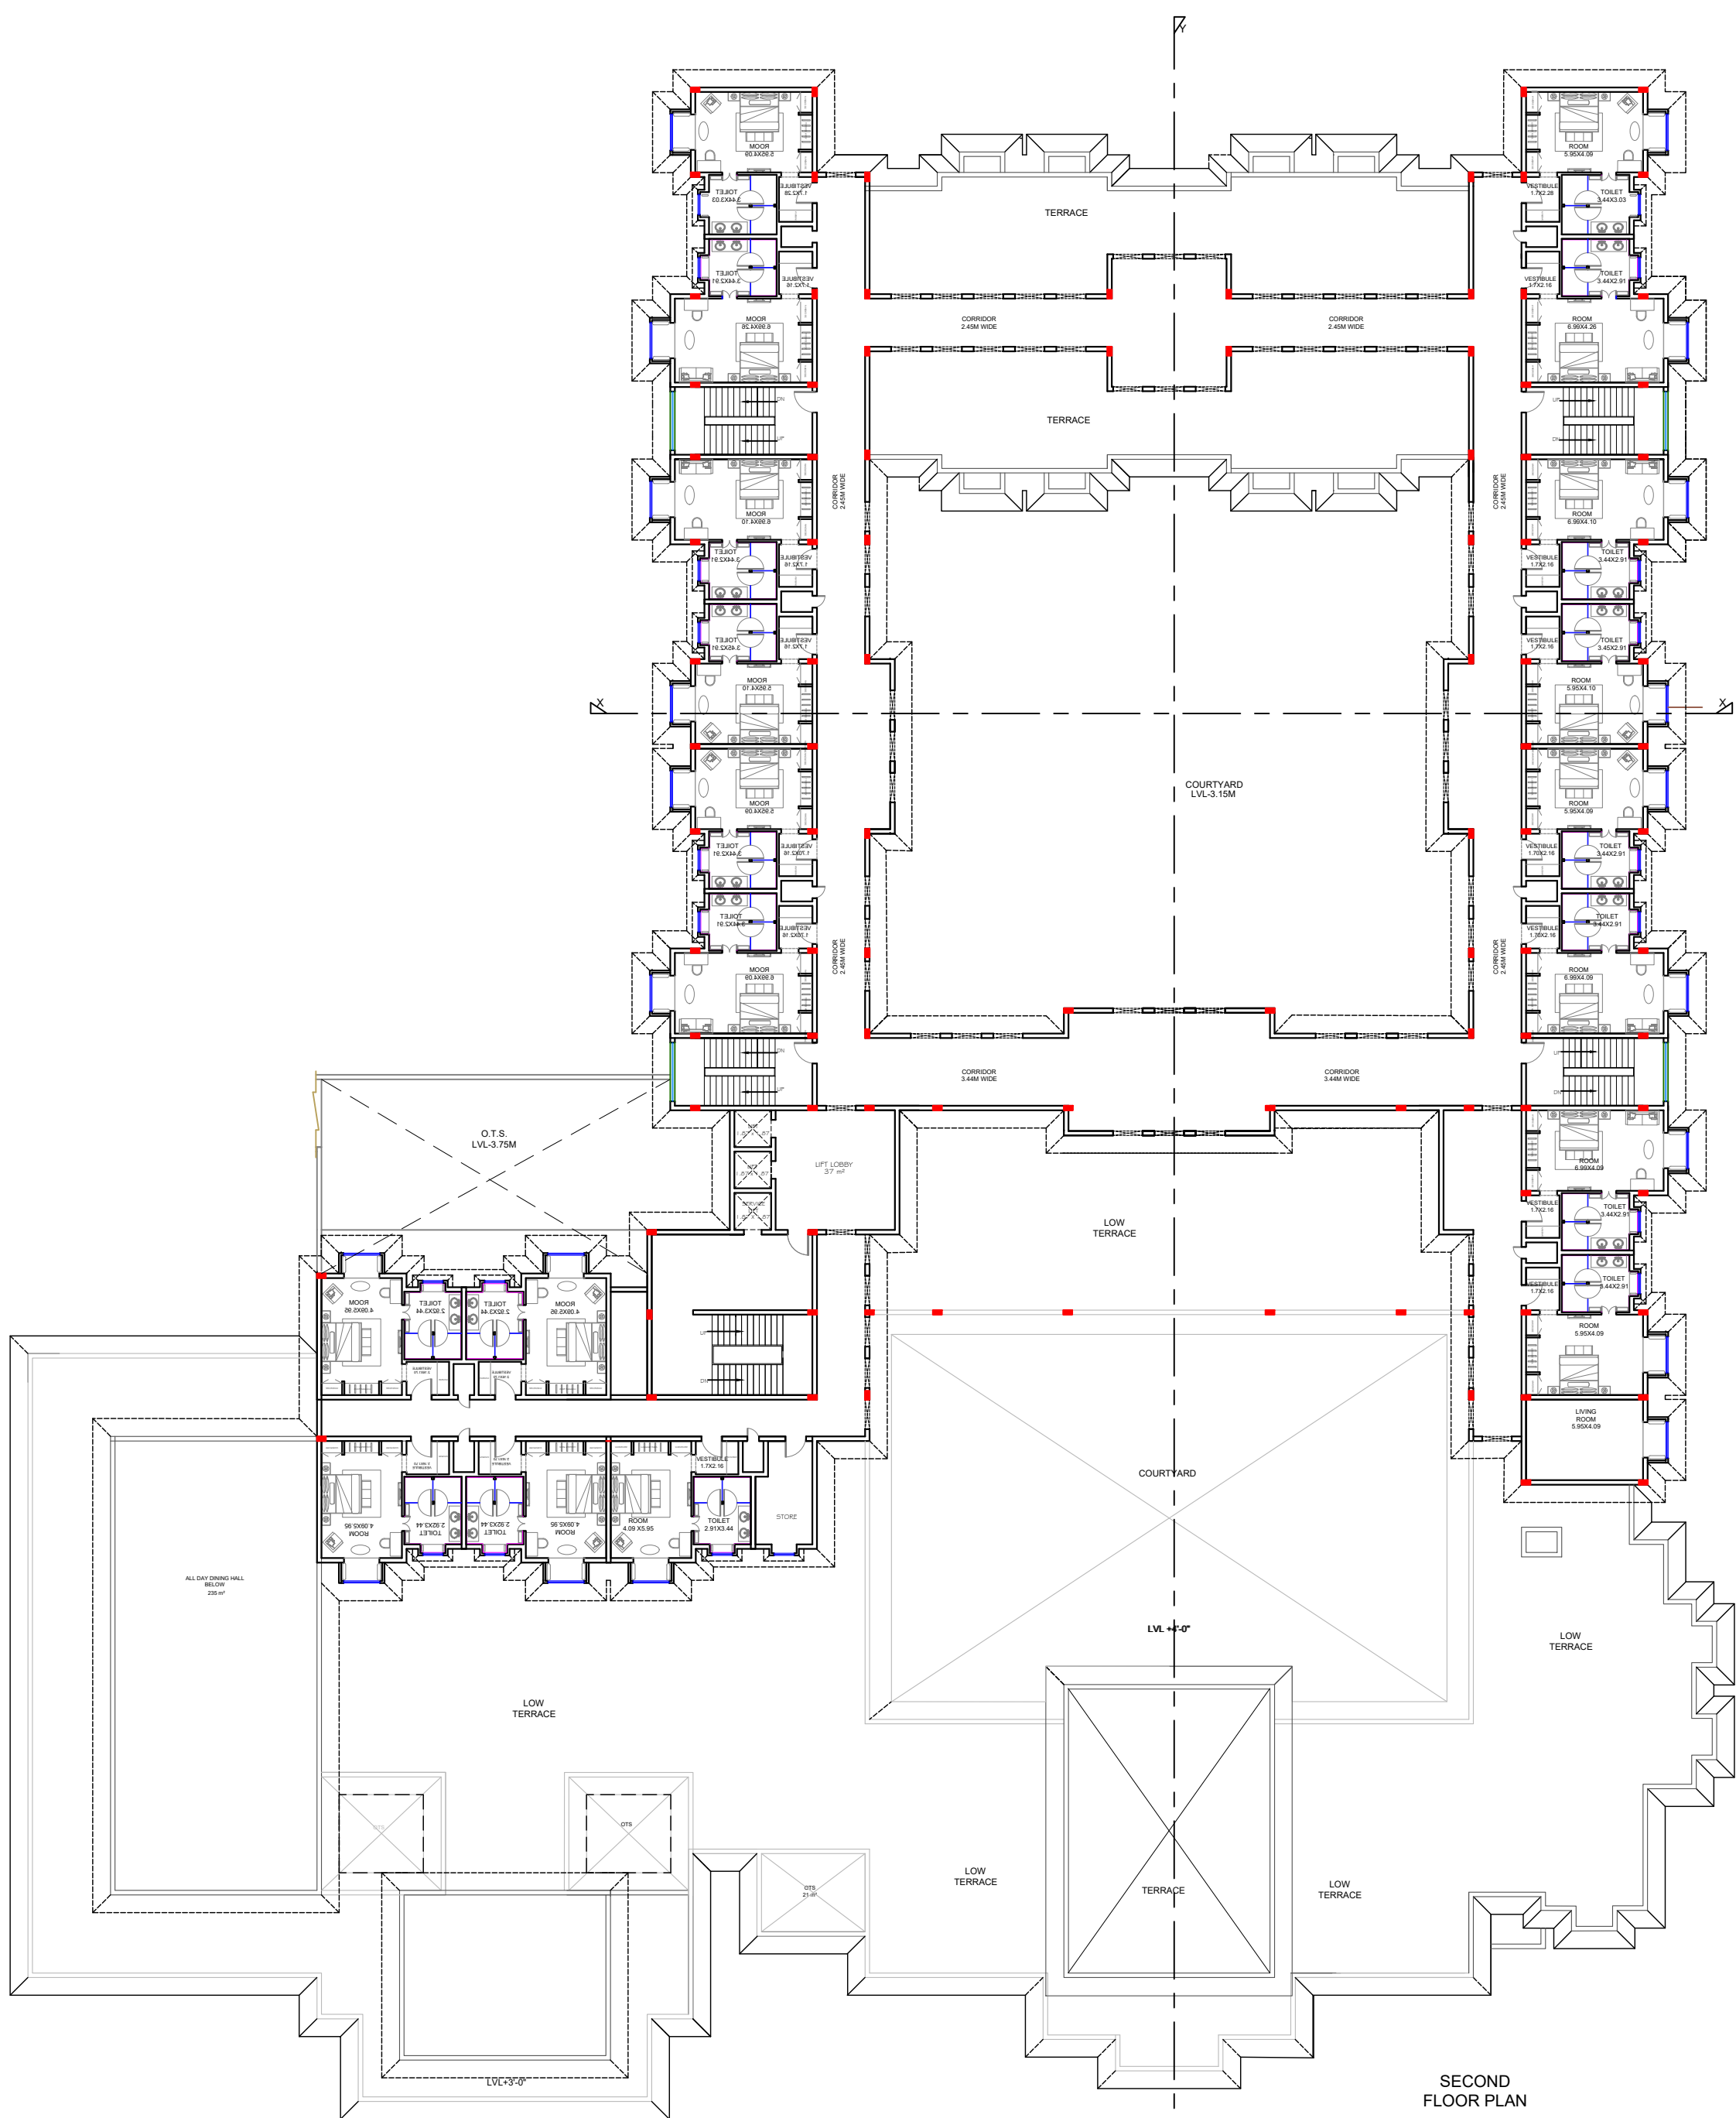

SECOND FLOOR PLAN

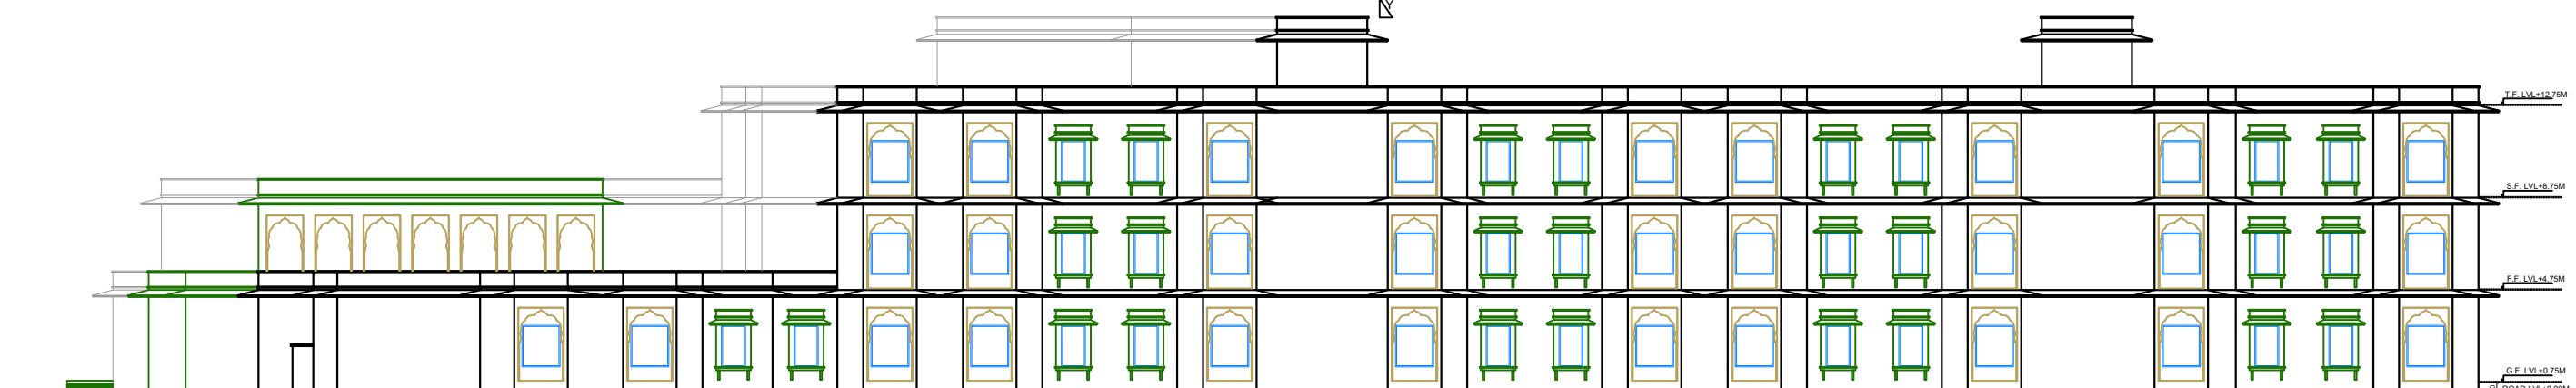

RIGHT SIDE ELEVATION



REAR SIDE ELEVATION

ARCHITECT:
NEERAV GUPTA
CA/2009/44766
L-1, KRISHNA MARG, C- SCHEME,
JAIPUR (302001), RAJASTHAN. PH.0141-2360825
E-Mail-architect_neeravgupta@yahoo.com

PROJECT:
**PROPOSED CONSTRUCTION
PLAN TO BE PUT UP BY ROYAL
AURA ARCADE PVT.LTD. TH.
DIRECTOR SMT.SHAKUTALA
SHARMA W/O LT. SH.
RAJENDER PRASAD SHARMA
PLOT ON PART OF KH. NO.
891/251, 252, 892/257,
246/704, 252/403, 253, 255,
256, 558, 559, 560, 560/708,
SITUATED AT REV. VILLAGE
DUNGRIYA KHURD ON KADEL-
TILORA ROAD, AJMER**

DRAWING TITLE:
**BLOCK - A
FLOOR PLAN & ELEVATIONS**

DRAWN BY:	SCALE:	DATE:
	1 : 200	05/10/2020
CHECKED BY:	NORTH:	DRAWING NO.:
RAVI K. GUPTA		3