


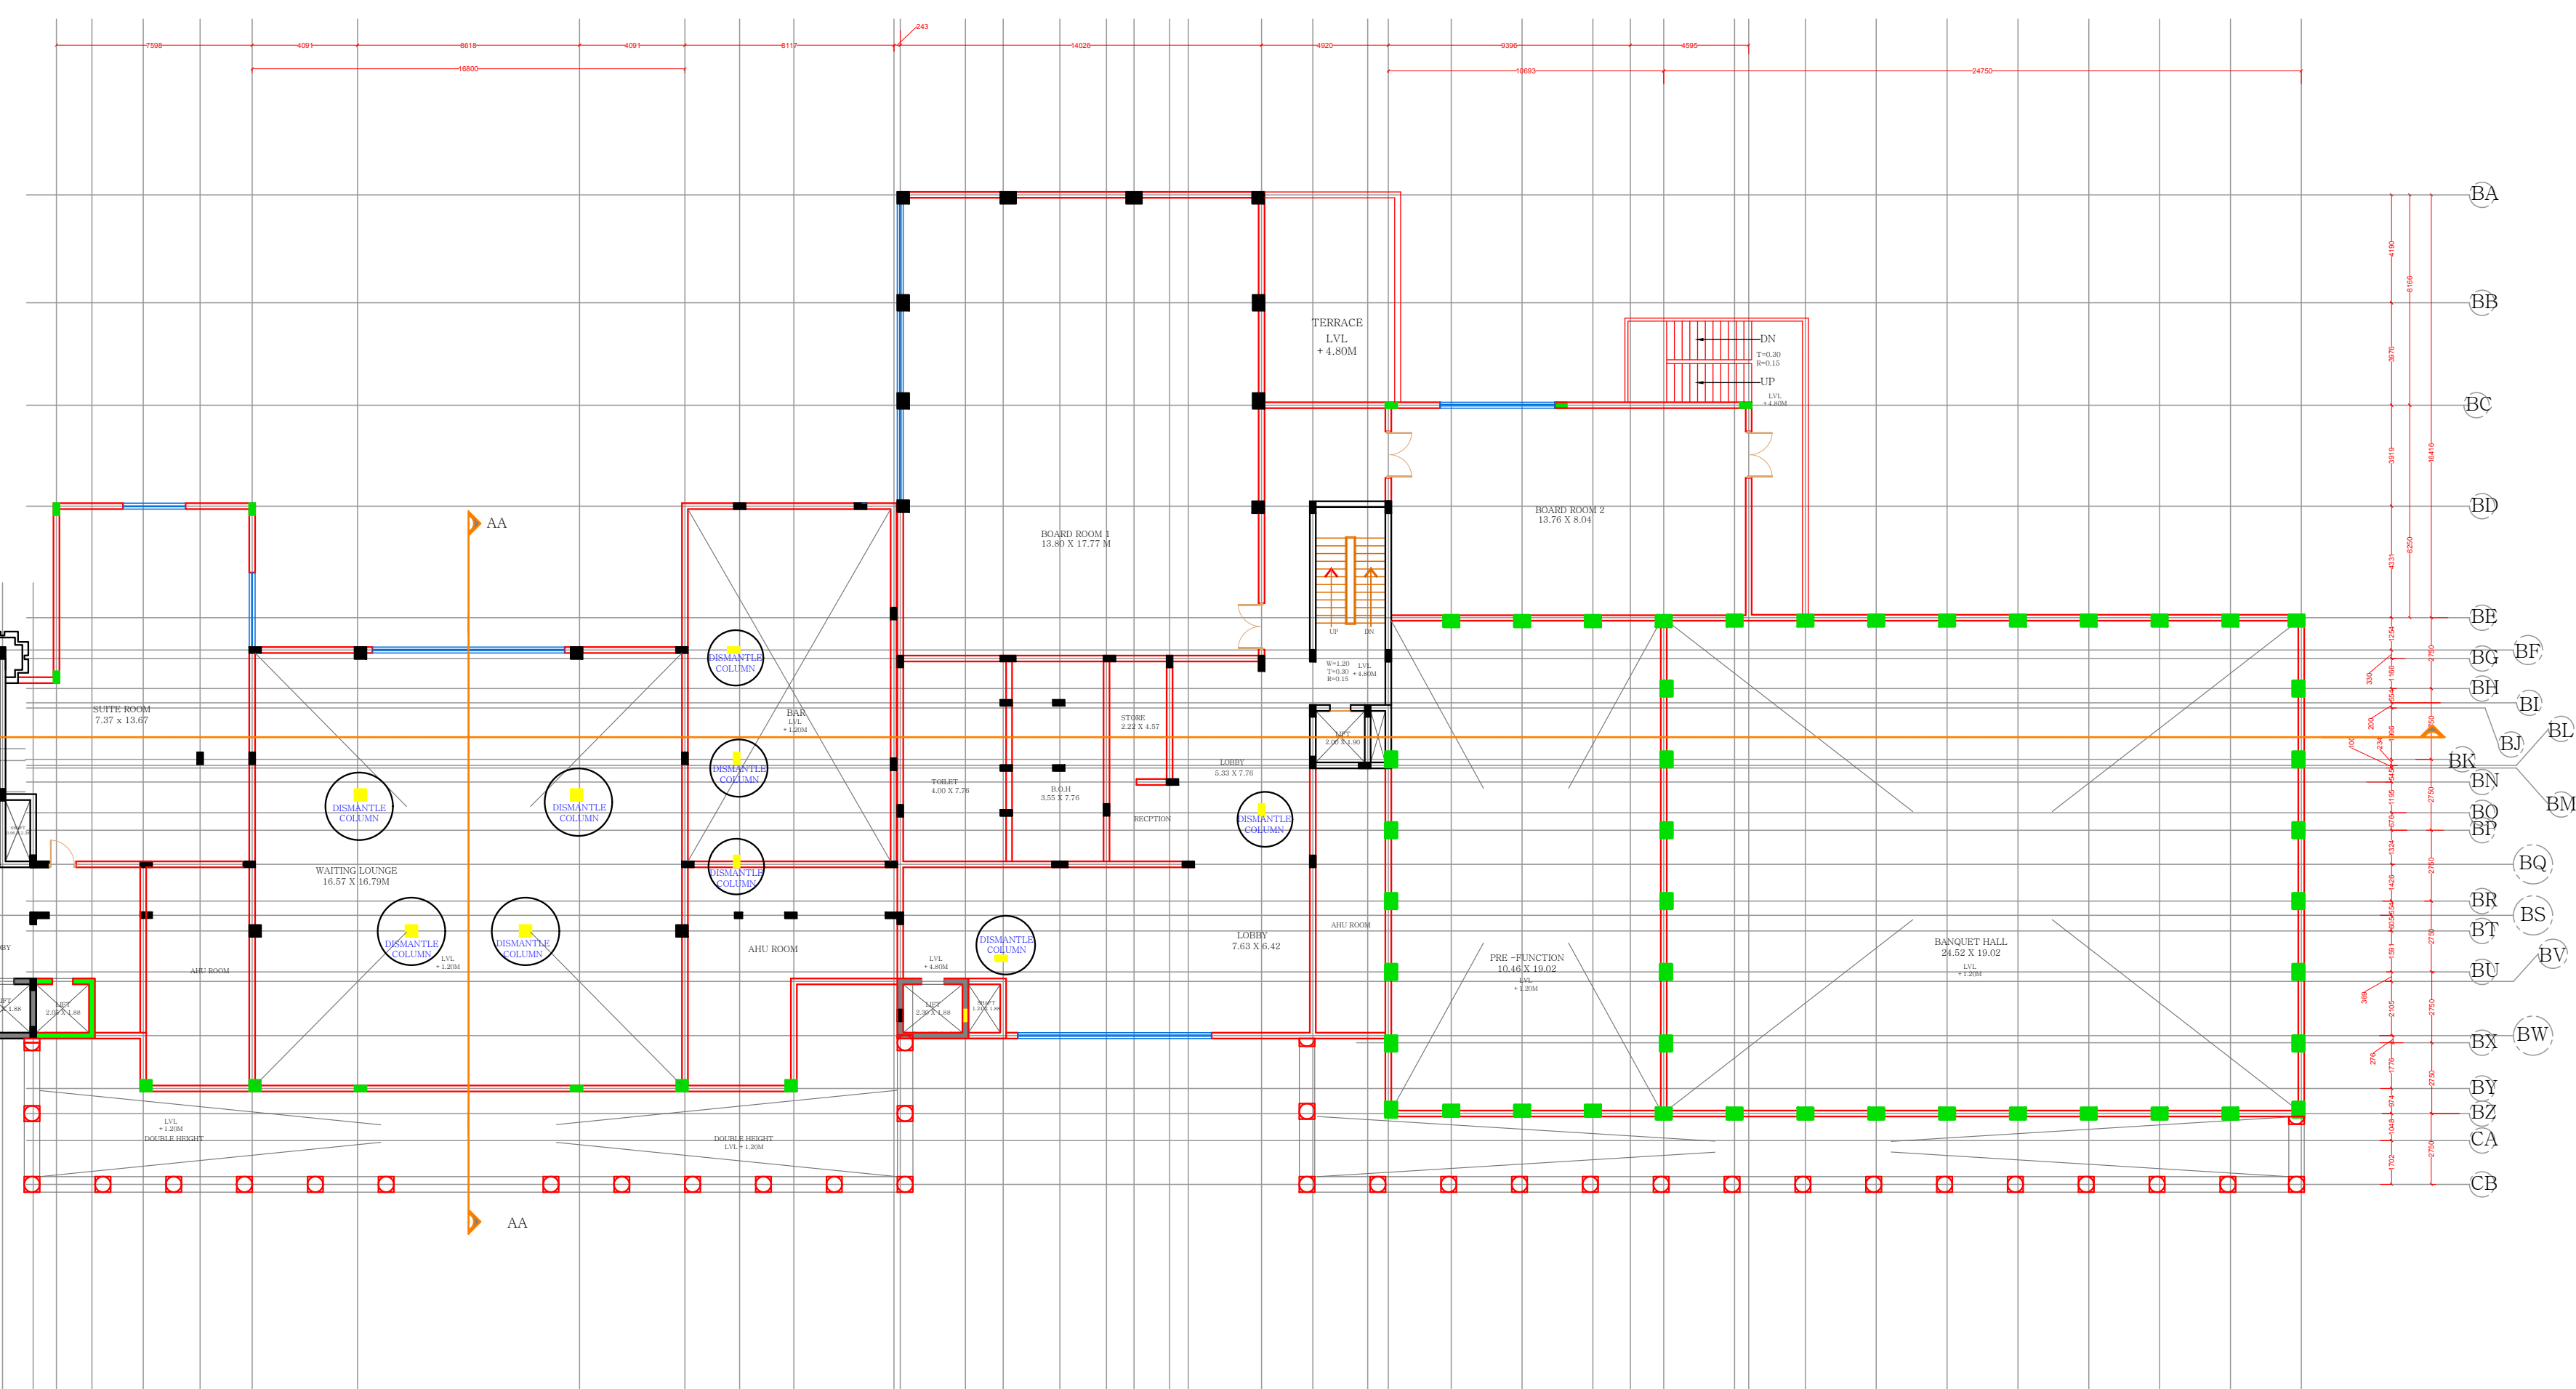

FIRST FLOOR PLAN
LVL + 4.80M

ARCHITECT:			
RAVE KUMAR GUPTA			
CA/02/7739			
1-1, KRISHNA MARG, C- SCHEME,			
JAIPUR 302001, RAJASTHAN PIN 301041-2360825			
E-Mail : rkgupta_rai@yahoo.co.in			
PROJECT:			
RESORTS OF MAKERS CHAMBER			
LOCATION:			
JAIPUR			
CLIENT:			
RAJ BANSAJI JI			
DRAWING TITLE :			
FIRST FLOOR PLAN			
FINISH FLOOR			
LVL +4.80			
DRAWN BY:	SC-GLF:	DATE:	NORTH:
JITENDRA SINGH	N.T.S	10-12-18	
CHECKED BY:	DRAWING NO.		
NEERAJ	W/FF/1		