


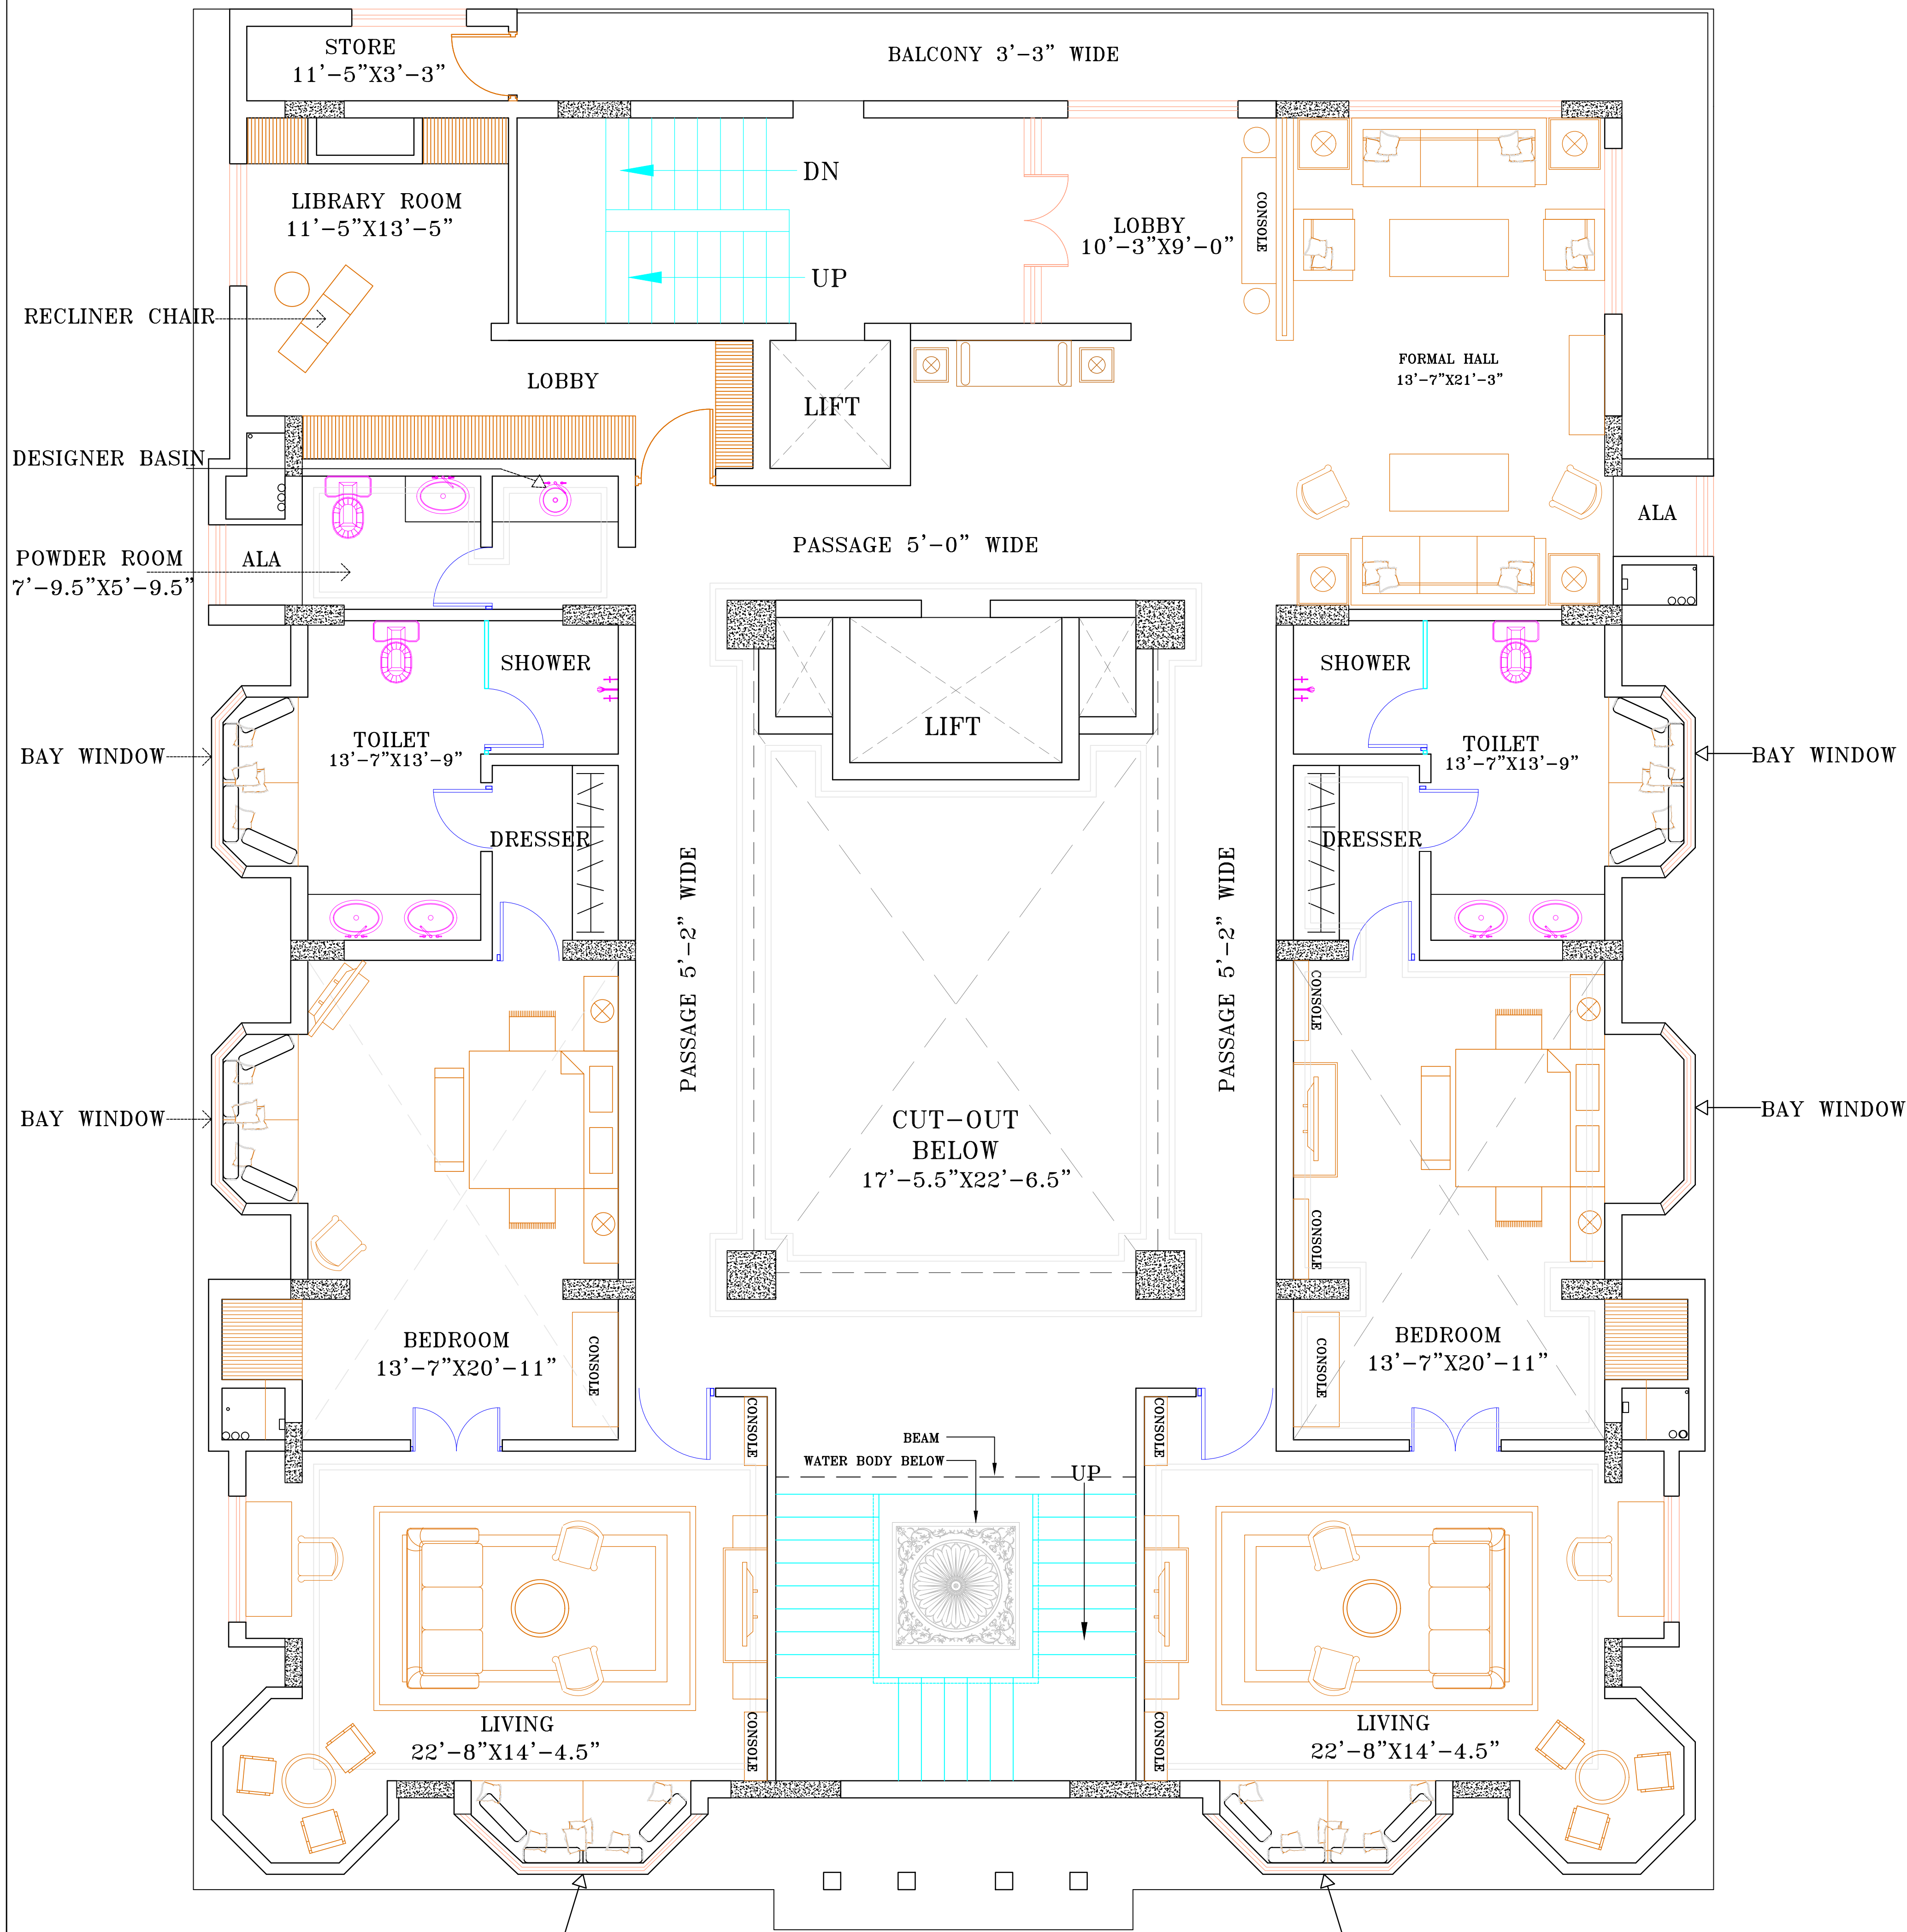

THIRD FLOOR PLAN

ARCHITECT:

NEERAV GUPTA
CA/2009/44766
L-1, KRISHNA MARG, C-SCHEME,
JAIPUR (302001), RAJASTHAN PH.9141-236825
E-Mail:architect_neeravgupta@yahoo.com

PROJECT:

DRAWING TITLE:

ARCHITECTURAL PLAN:
THIRD FLOOR

DRAWN BY:
SASHREEK
HAVELIA

SCALE:
N.T.S

DATE:
29-02-2020

CHECKED BY:
Ar.NEERAV
GUPTA

DRAWING NO.:

NOTES:

BELONGS TO RAVI KUMAR GUPTA. IT MUST NOT BE COPIED OR
REPRODUCED IN ANY MANNER WITHOUT THEIR WRITTEN
CONSENT. A LEGAL ACTION AS PER LAW MAY BE INITIATED
AGAINST THE OFFENDER.