


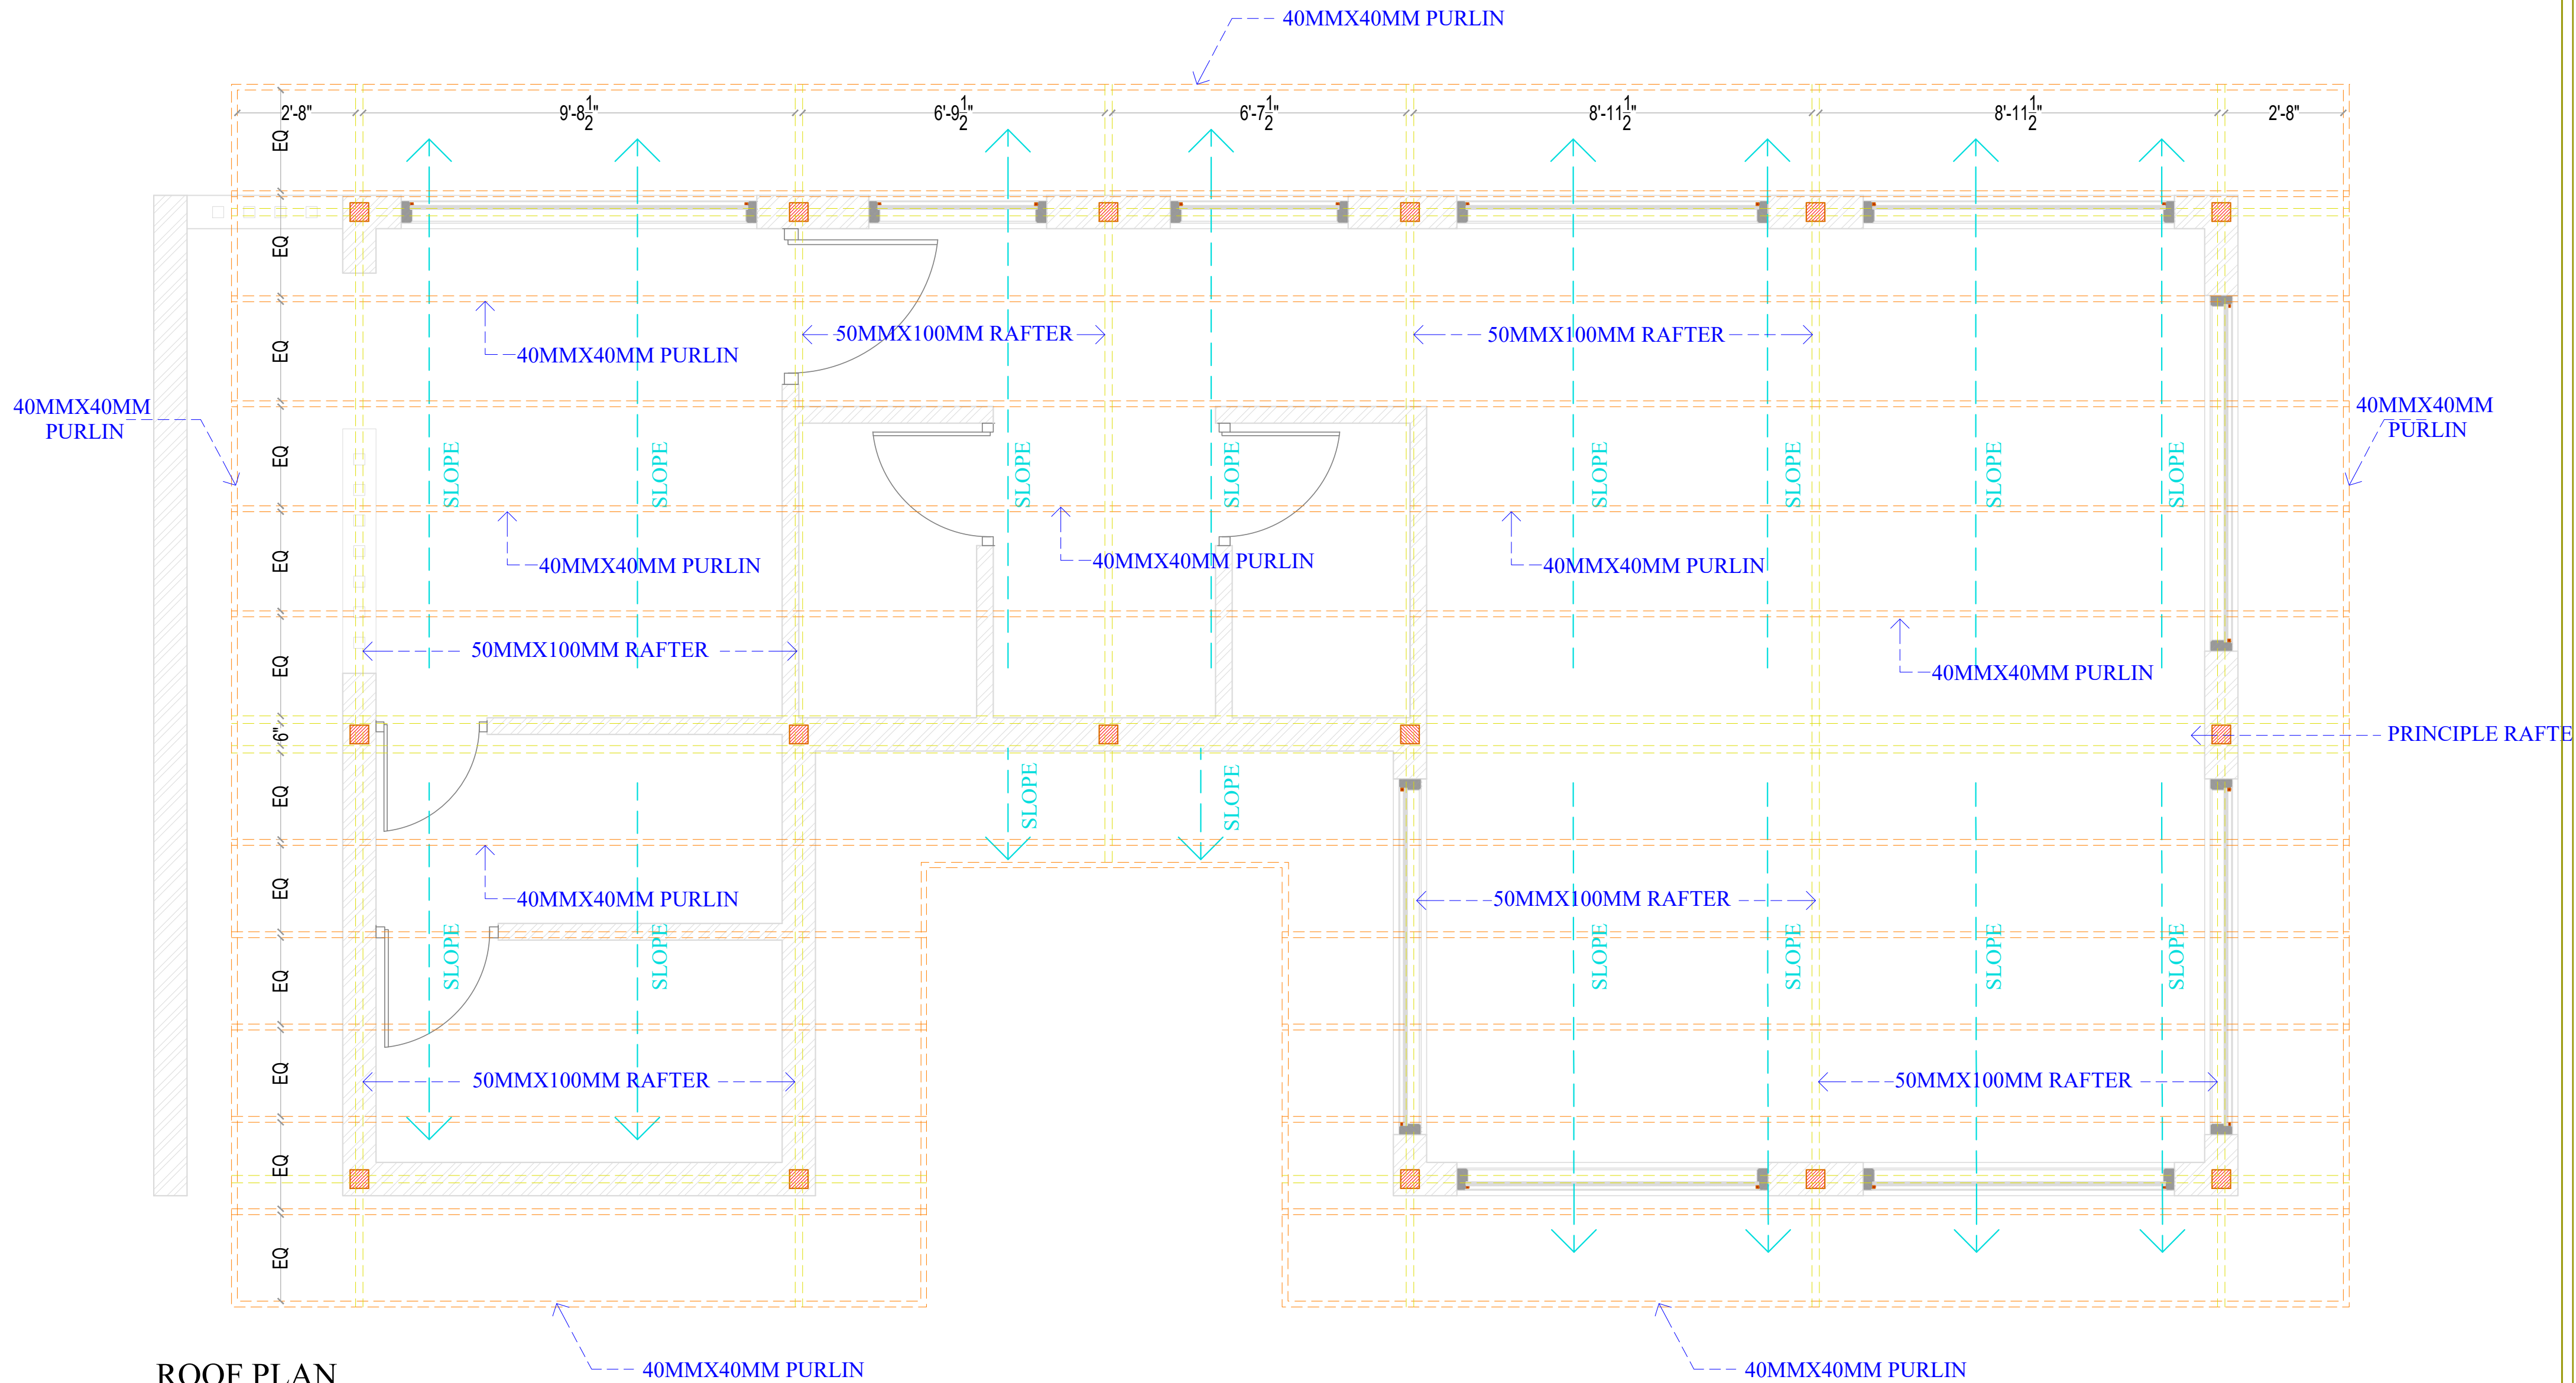

ROOF PLAN

ARCHITECT: NEERAV GUPTA CA/200944766 L-1, KRISHNA MARG, C-SCHEME, JAWAI, 220001, RAJASTHAN, INDIA 084683 E-Mail: architect_neeravgupta@yahoo.com		
PROJECT: CLARKS RESORT JAWAI		
DRAWING TITLE: S.P.A ROOF PLAN		
DRAWN BY: DEEPIKA	SCALE: N.T.S	DATE: 29-07-2021
CHECKED BY: NEERAV GUPTA	DRAWING NO.: CL/ST/A/04	
NOTES: ALL DIMENSIONS AND PROPORTIONS OF THIS DESIGN ARE PROVIDED BELONGING TO NEERAV GUPTA . IT MUST NOT BE COPIED OR REPRODUCED IN ANY MANNER WITHOUT THE WRITTEN CONSENT OF THE ARCHITECT. IN CASE ANY COPY IS REPRODUCED WITHOUT THE ARCHITECT'S CONSENT, THE ARCHITECT WILL BE RESPONSIBLE		