



FOOTING LAY OUT PLAN


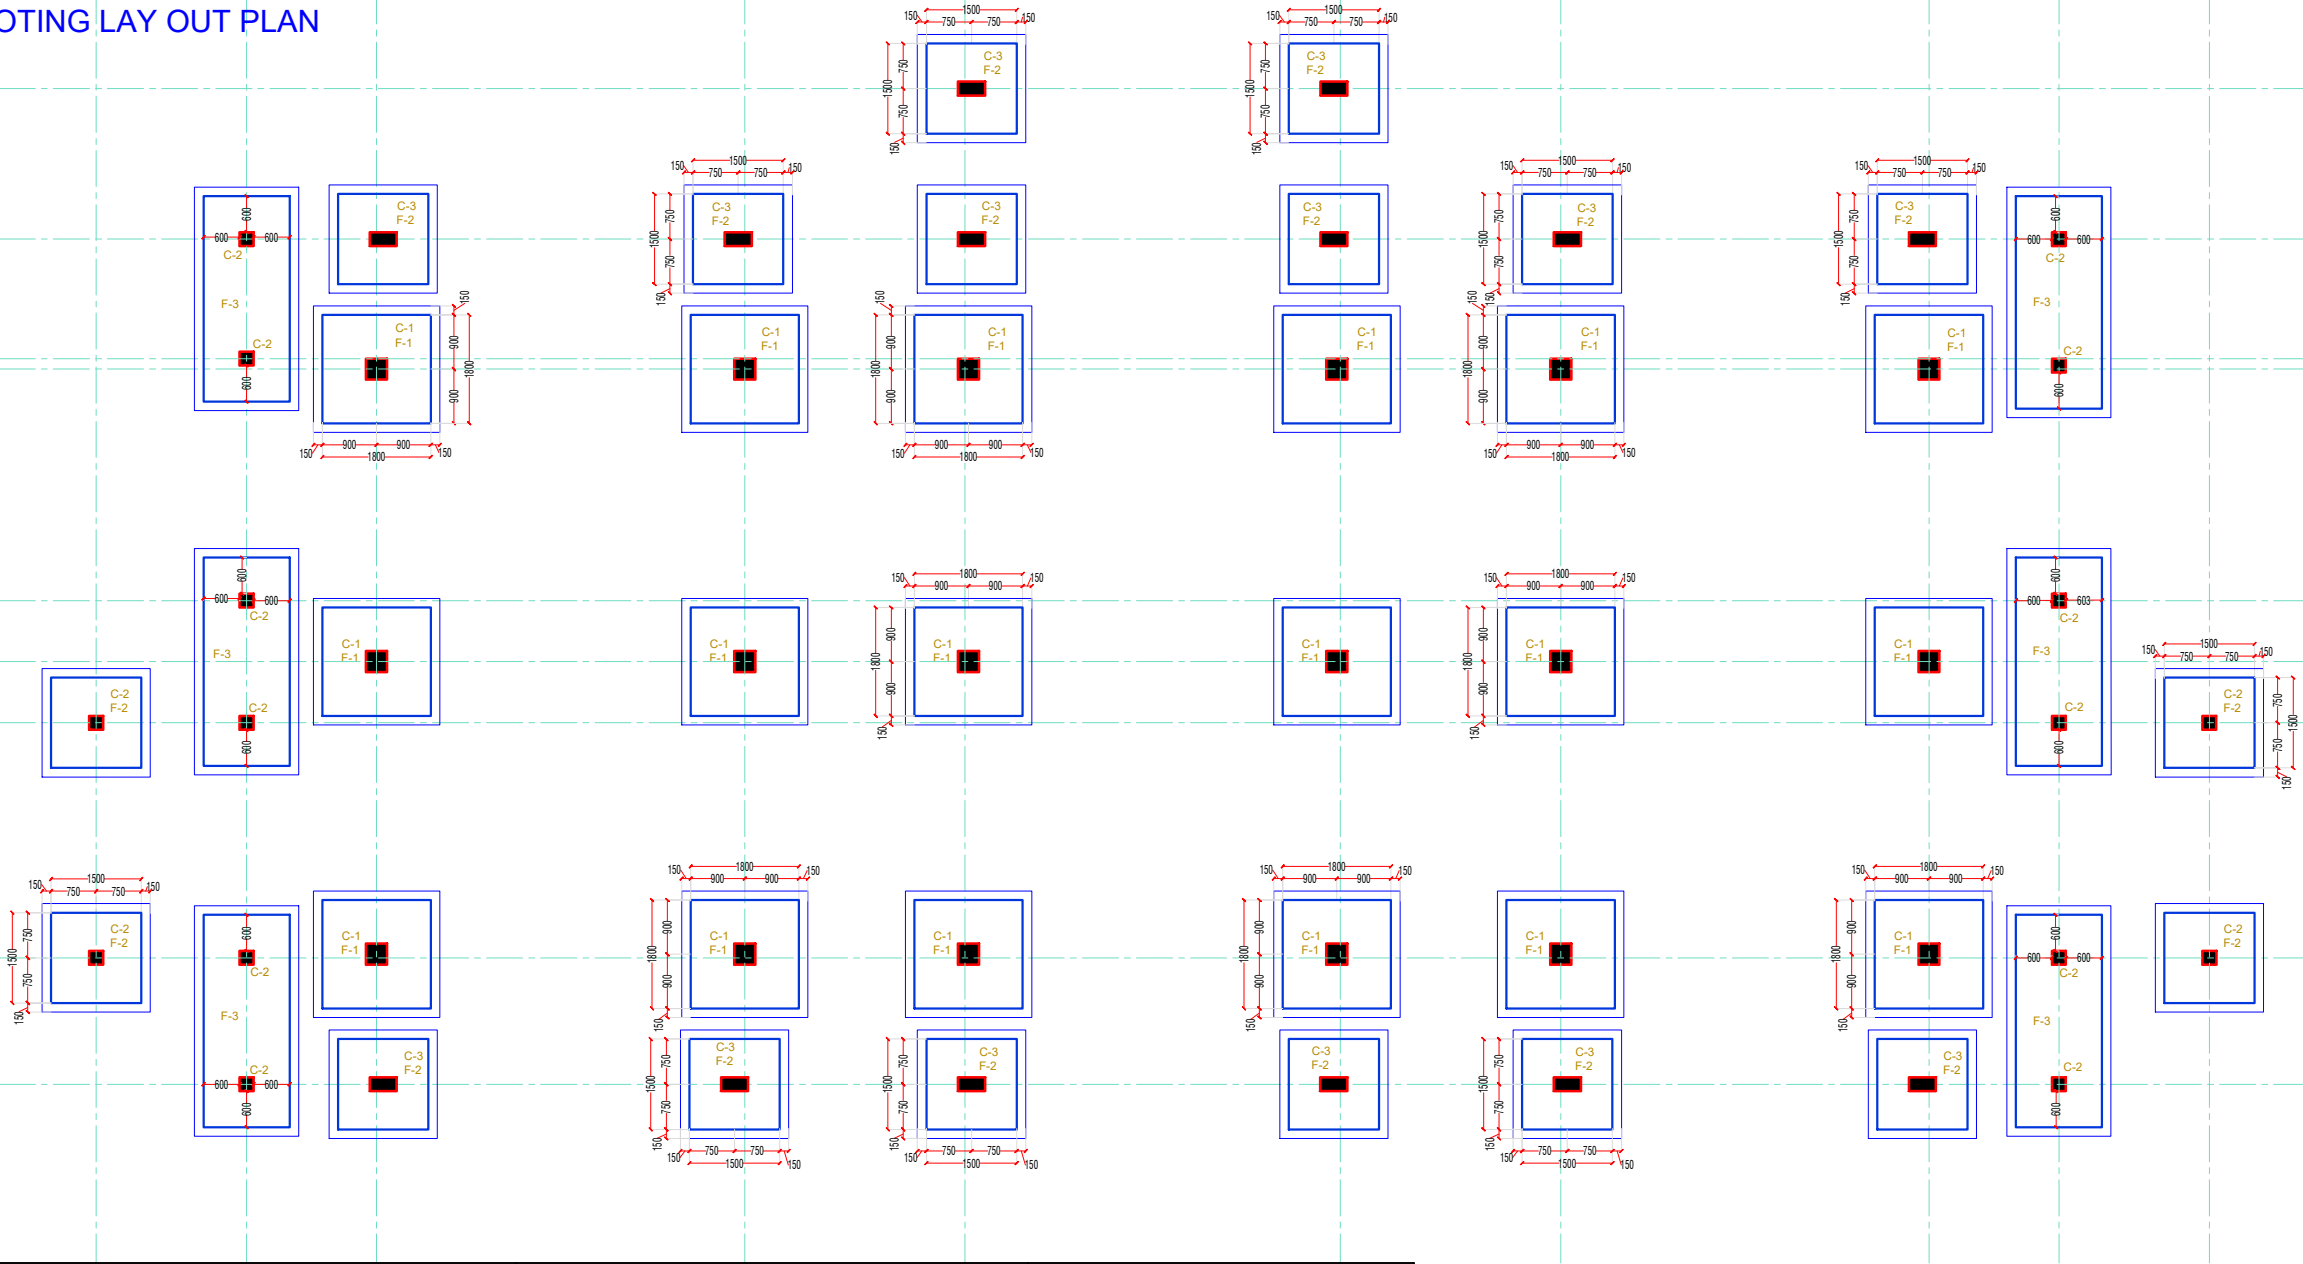


FOOTING DETAIL

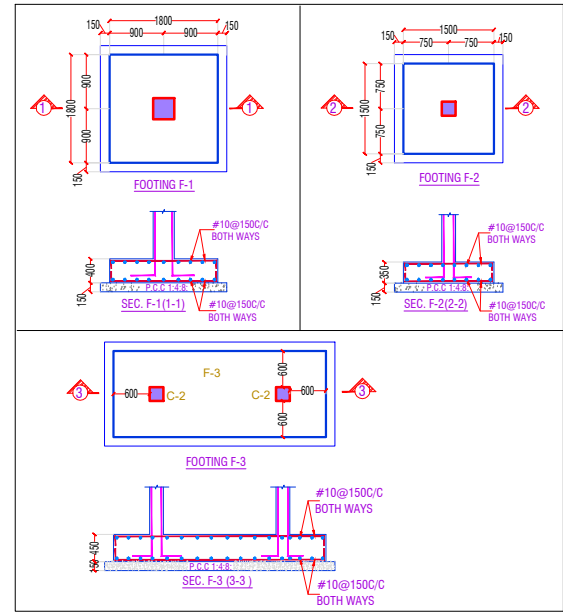

COLUMN SCHEDULE

	SIZE	350X350	SIZE	230X230	SIZE	230X450
PLINTH TO ROOF LEVEL	MIX.	M-25	MIX.	M-25	MIX.	M-25
	REINF.	8F16	REINF.	4F16	REINF.	8F16
	RINGS	8mm ASH SECTION	RINGS	8mm ASH SECTION	RINGS	8mm ASH SECTION
FOOTING TO PLINTH LEVEL	MIX.	M-25	MIX.	M-25	MIX.	M-25
	REINF.	8F16	REINF.	4F16	REINF.	8F16
	RINGS	8mm ASH SECTION	RINGS	8mm ASH SECTION	RINGS	8mm ASH SECTION
COLUMN	C-1		C-2		C-3	

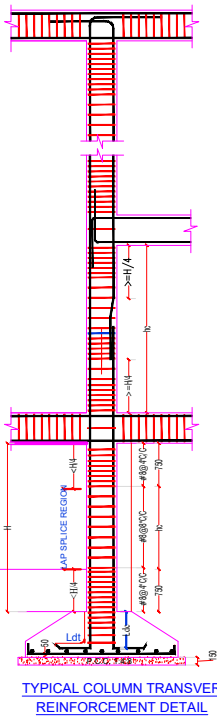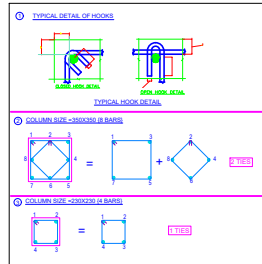

1. PLEASE CO-RELATE CENTER LINE DISTANCES WITH ARCHITECTURAL PLAN.
2. FOOTING TO BE STARTED FROM FIRM STRATA AS PER SITE LEVELS.
3. TIE BEAMS ARE TO BE PROVIDED TO RESTRICT THE UNSUPPORTED LENGTH OF COLUMN TO APPX 3M. (LEVELS OF TIE BEAMS TO BE ADJUSTED AT SITE AS PER CONTOURS.

ISSUED TO	ISSUED TO	ISSUED TO	REVISION	DATE	REVISION

FILE LOCATION

PROJECT:	RAKAPUR RESORT
DRAWING TITLE:	VILLA-B COLUMN SCHEDULE FOOTING DETAIL

ARCHITECTS:-	RAVI KUMAR GUPTA
STRUCTURAL CONS.	SANRACHNA S-41 AMBA BARI, JAIPUR PH-91-9799496696 E-mail: sanrachna0605@gmail.com

CADD DEVELOPED:	DRAWING NO.	DATE:
MAHESH		13/02/2022
SCALE		