


PLAN: BED FRONT

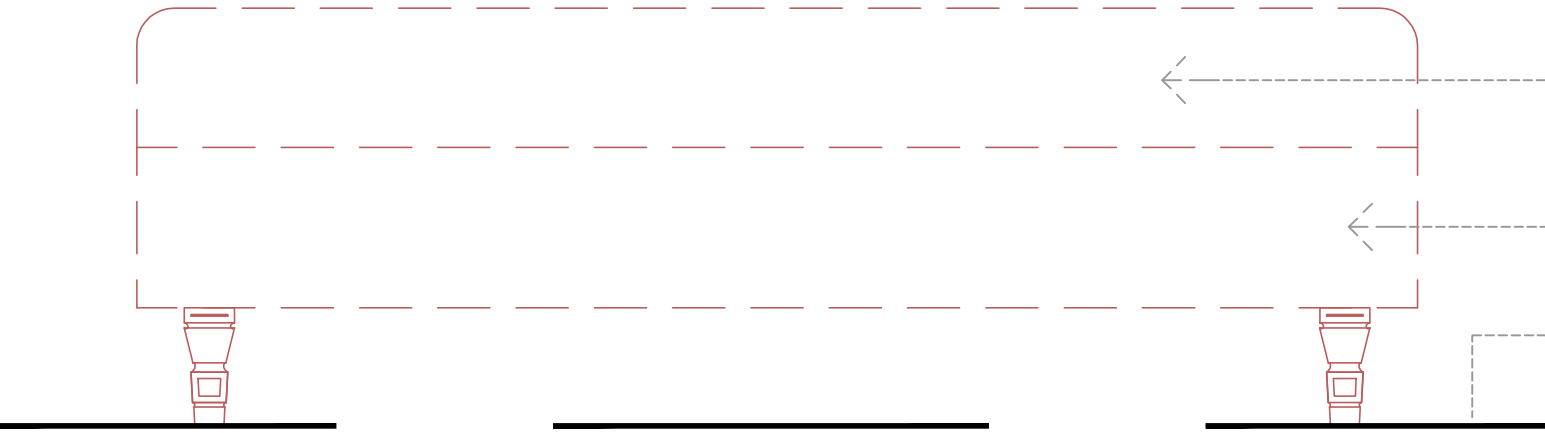

REF IMAGE




FRONT ELEVATION: BED FRONT

SEATING CUSHIONING IN  
FABRIC REF 1

SURFACE FINISHED IN  
FABRIC REF 2

FINISHED FLOOR

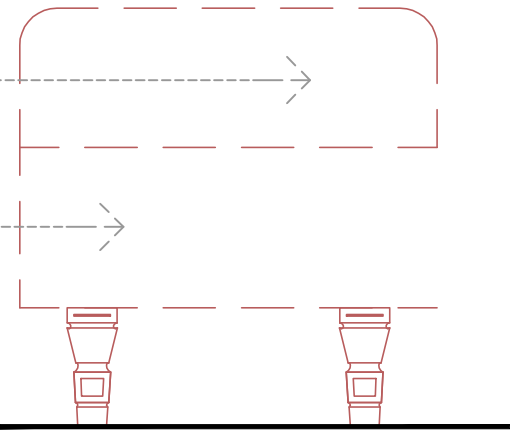

SIDE ELEVATION: BED FRONT

|   |                               |                                 |               |
|---|-------------------------------|---------------------------------|---------------|
| <b>ARCHITECT:</b><br><b>RAVI KUMAR GUPTA</b><br>CA/83/7739<br>1-1, KRISHNA MARG, C-SCHEME<br>JAIPUR (302001), RAJASTHAN, INDIA-302001<br>rkgupta@protonmail.com   |                               |                                 |               |
| <b>PROJECT:</b><br><b>AMARA SELECTION BY</b><br><b>IHCL</b>   |                               |                                 |               |
| <b>LOCATION:</b><br><b>JAIPUR</b>   |                               |                                 |               |
| <b>DRAWING TITLE:</b><br><b>GUEST ROOM TYPE -1</b><br><b>BED FRONT</b>  |                               |                                 |               |
| <b>DRAWN BY:</b><br><b>RISHABH</b>  | <b>SCALE:</b><br><b>N.T.S</b> | <b>DATE:</b><br><b>28-12-19</b> | <b>NORTH:</b> |
| <b>CHECKED BY:</b><br><b>NIRAV</b><br><b>GUPTA</b>  | <b>G.R./N/ER/05</b>           |                                 |               |
| <b>NOTE:</b><br>ALL DIMENSIONS AND PROPORTIONS OF THIS DRAWING AND SHOWN, INCLUDING THE<br>CONSTRUCTION OF THE ARCHITECT AND THE ARCHITECT'S RESPONSIBILITY FOR THE SAME<br>THIS DRAWING IS THE PROPERTY OF THE ARCHITECT. NO PART OF THIS DRAWING IS TO BE<br>REPRODUCED OR TRANSMITTED IN ANY FORM OR BY ANY MEANS, ELECTRONIC OR<br>MECHANICAL, WITHOUT THE WRITTEN PERMISSION OF THE ARCHITECT. |                               |                                 |               |