


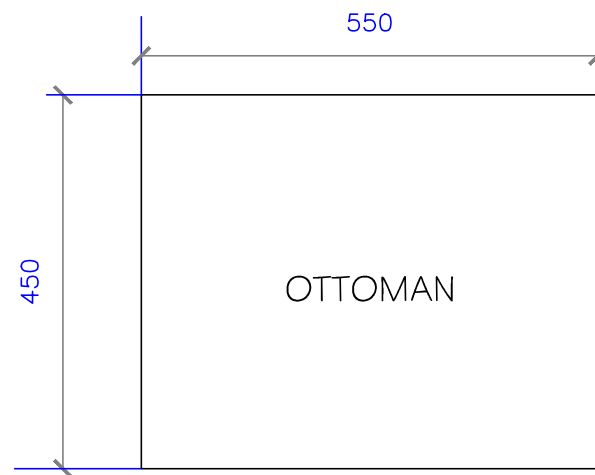


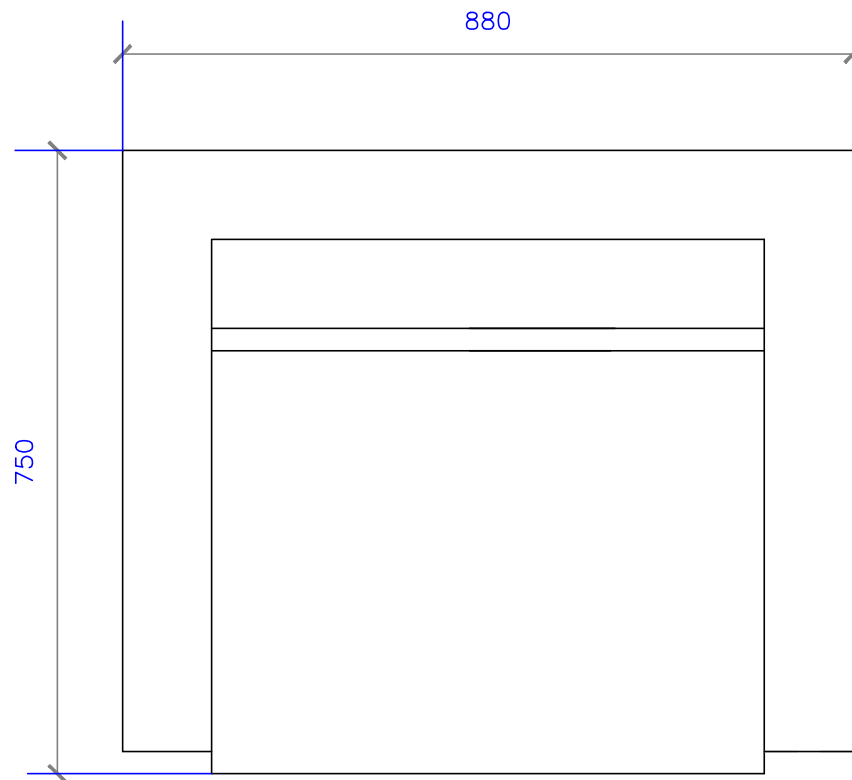

PLAN: SINGLE SEATER SOFA

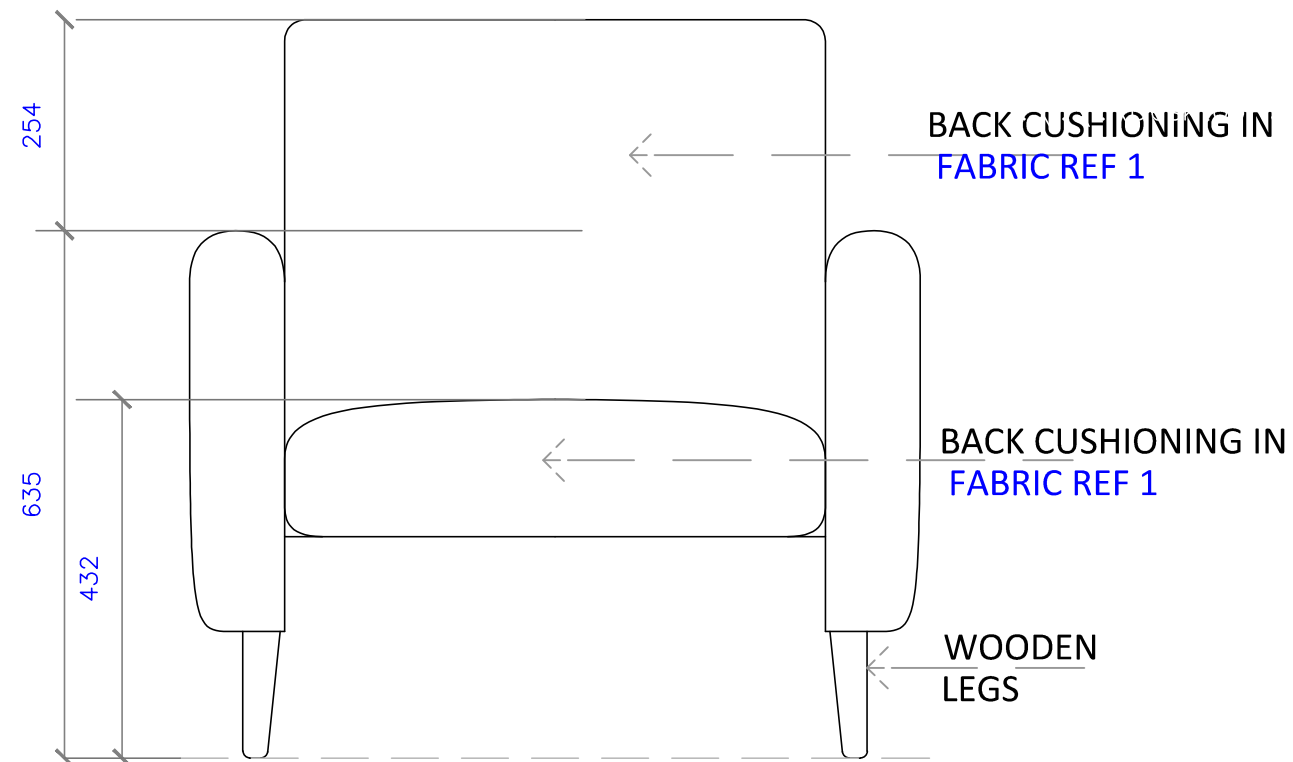

FRONT ELEVATION:SINGLE SEATER SOFA

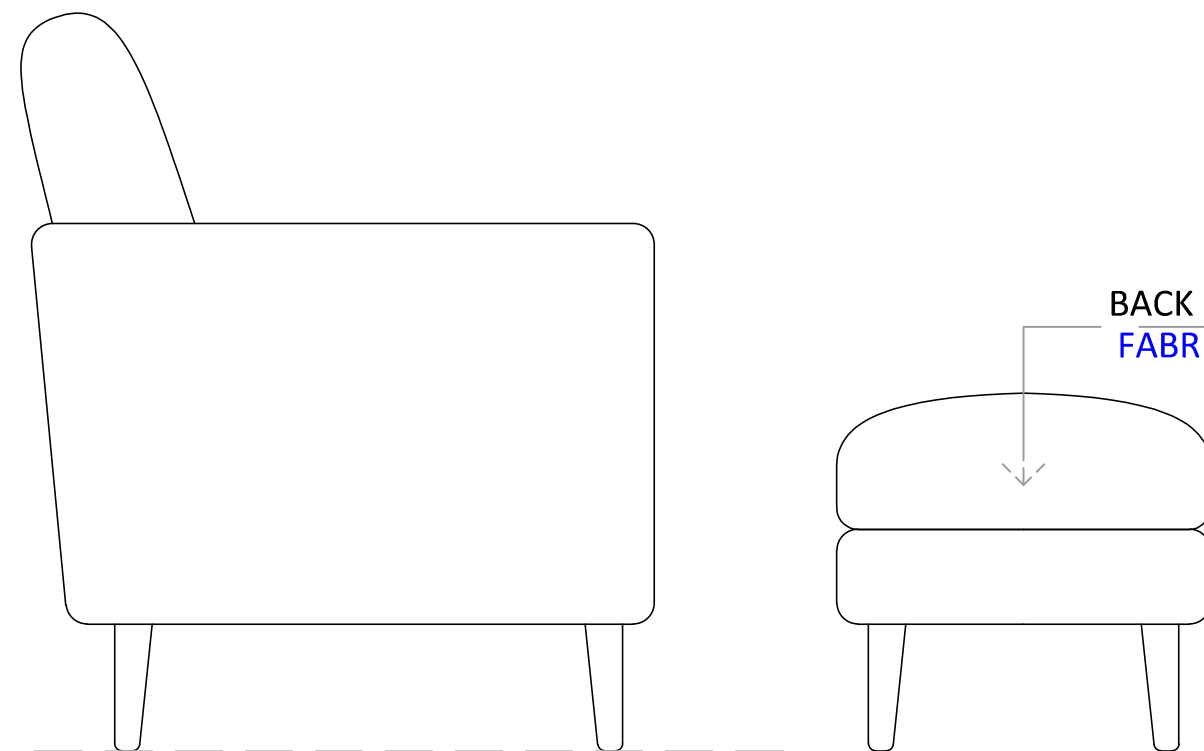

SIDE ELEVATION:SINGLE SEATER SOFA



ARCHITECT: RAVI KUMAR GUPTA CA/83/7739 L-1, KRISHNA MARG, C- SCHEME, JAIPUR (302001), RAJASTHAN.PH.0141-2360825 E-Mail-architect_neeravgupta@yahoo.com			
PROJECT: AMARA SELECTION BY IHCL			
LOCATION: JAIPUR			
DRAWING TITLE : GUEST ROOM TYPE -1 SINGLE SEATER			
DRAWN BY: RISHABH	SCALE: N.T.S	DATE: 28-12-19	NORTH:
CHECKED BY: NEERAV GUPTA		G/TWR/M/FR/02	
NOTE: THE COPYRIGHT AND PROPERTY OF THIS DESIGN AND DRAWING BELONGS TO RAVI KUMAR GUPTA. IT MUST NOT BE COPIED OR REPRODUCED IN ANY MANNER WITHOUT THEIR WRITTEN CONSENT. A LEGAL ACTION AS PER LAW MAY BE INITIATED AGAINST THE OFFENDER.			